



REV.	DATE	DESCRIPTION
-	-	-

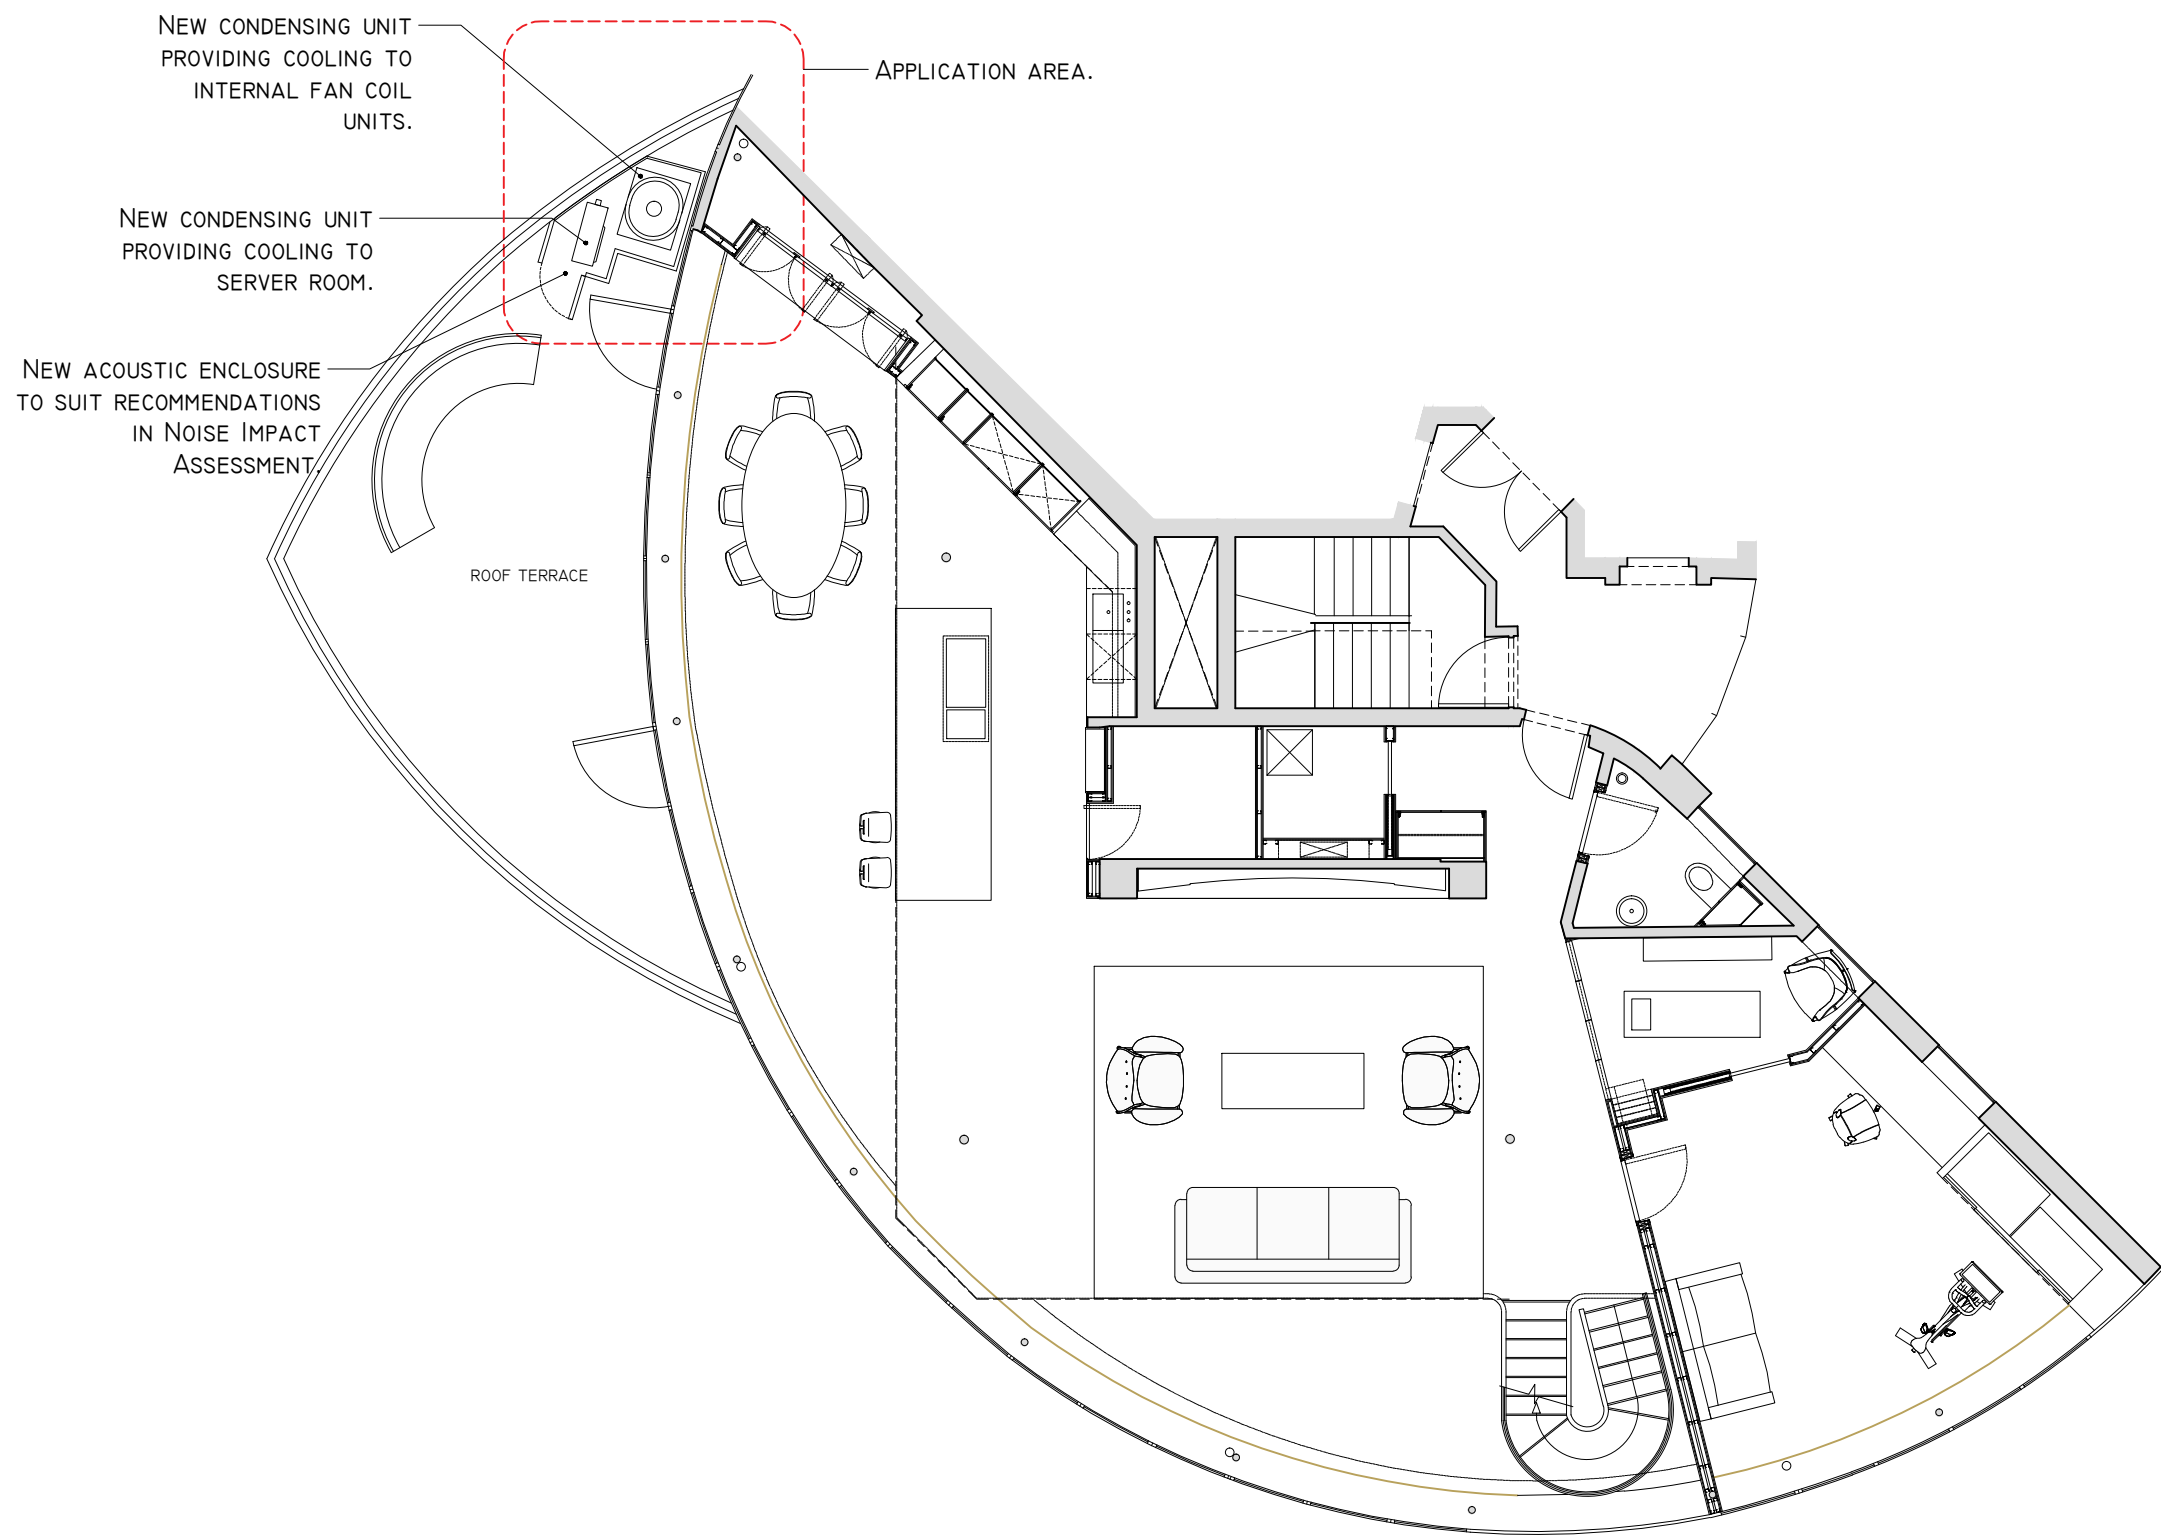

1 PROPOSED FOURTH FLOOR PLAN
SCALE: 1:100 @A3

 

ECHLIN 91 WIMPOLE STREET
LONDON W1G 0EF
+44 (0) 20 7369 9610
ECHLIN.LONDON.COM

CLIENT
CONFIDENTIAL

NOTES:
1. DO NOT SCALE FROM THIS DRAWING - USE FIGURED DIMENSIONS ONLY.
2. TO BE READ IN CONJUNCTION WITH ALL OTHER CONSULTANTS' / SPECIALISTS DRAWINGS.
REPORT ANY DISCREPANCIES BEFORE AFFECTED WORK COMMENCES.
3. ALL SETTING OUT DIMENSIONS TO BE CHECKED ON SITE BY CONTRACTOR BEFORE WORK COMMENCES. ANY DISCREPANCIES TO BE REPORTED TO THE ARCHITECT © ECHLIN 2018

PROJECT
FLAT 401, 226 ARLINGTON ROAD, NW1 7HY

DRAWING TITLE
PROPOSED FOURTH FLOOR PLAN

STATUS
ISSUED FOR PLANNING APPLICATION

SCALE	JOB NUMBER	DRAWN BY	CHECKED
1:100 @ A3	2123	SD	FP
DRAWING NO.	DATE	REV	
2123_A_P20.100	22.09.2023	-	