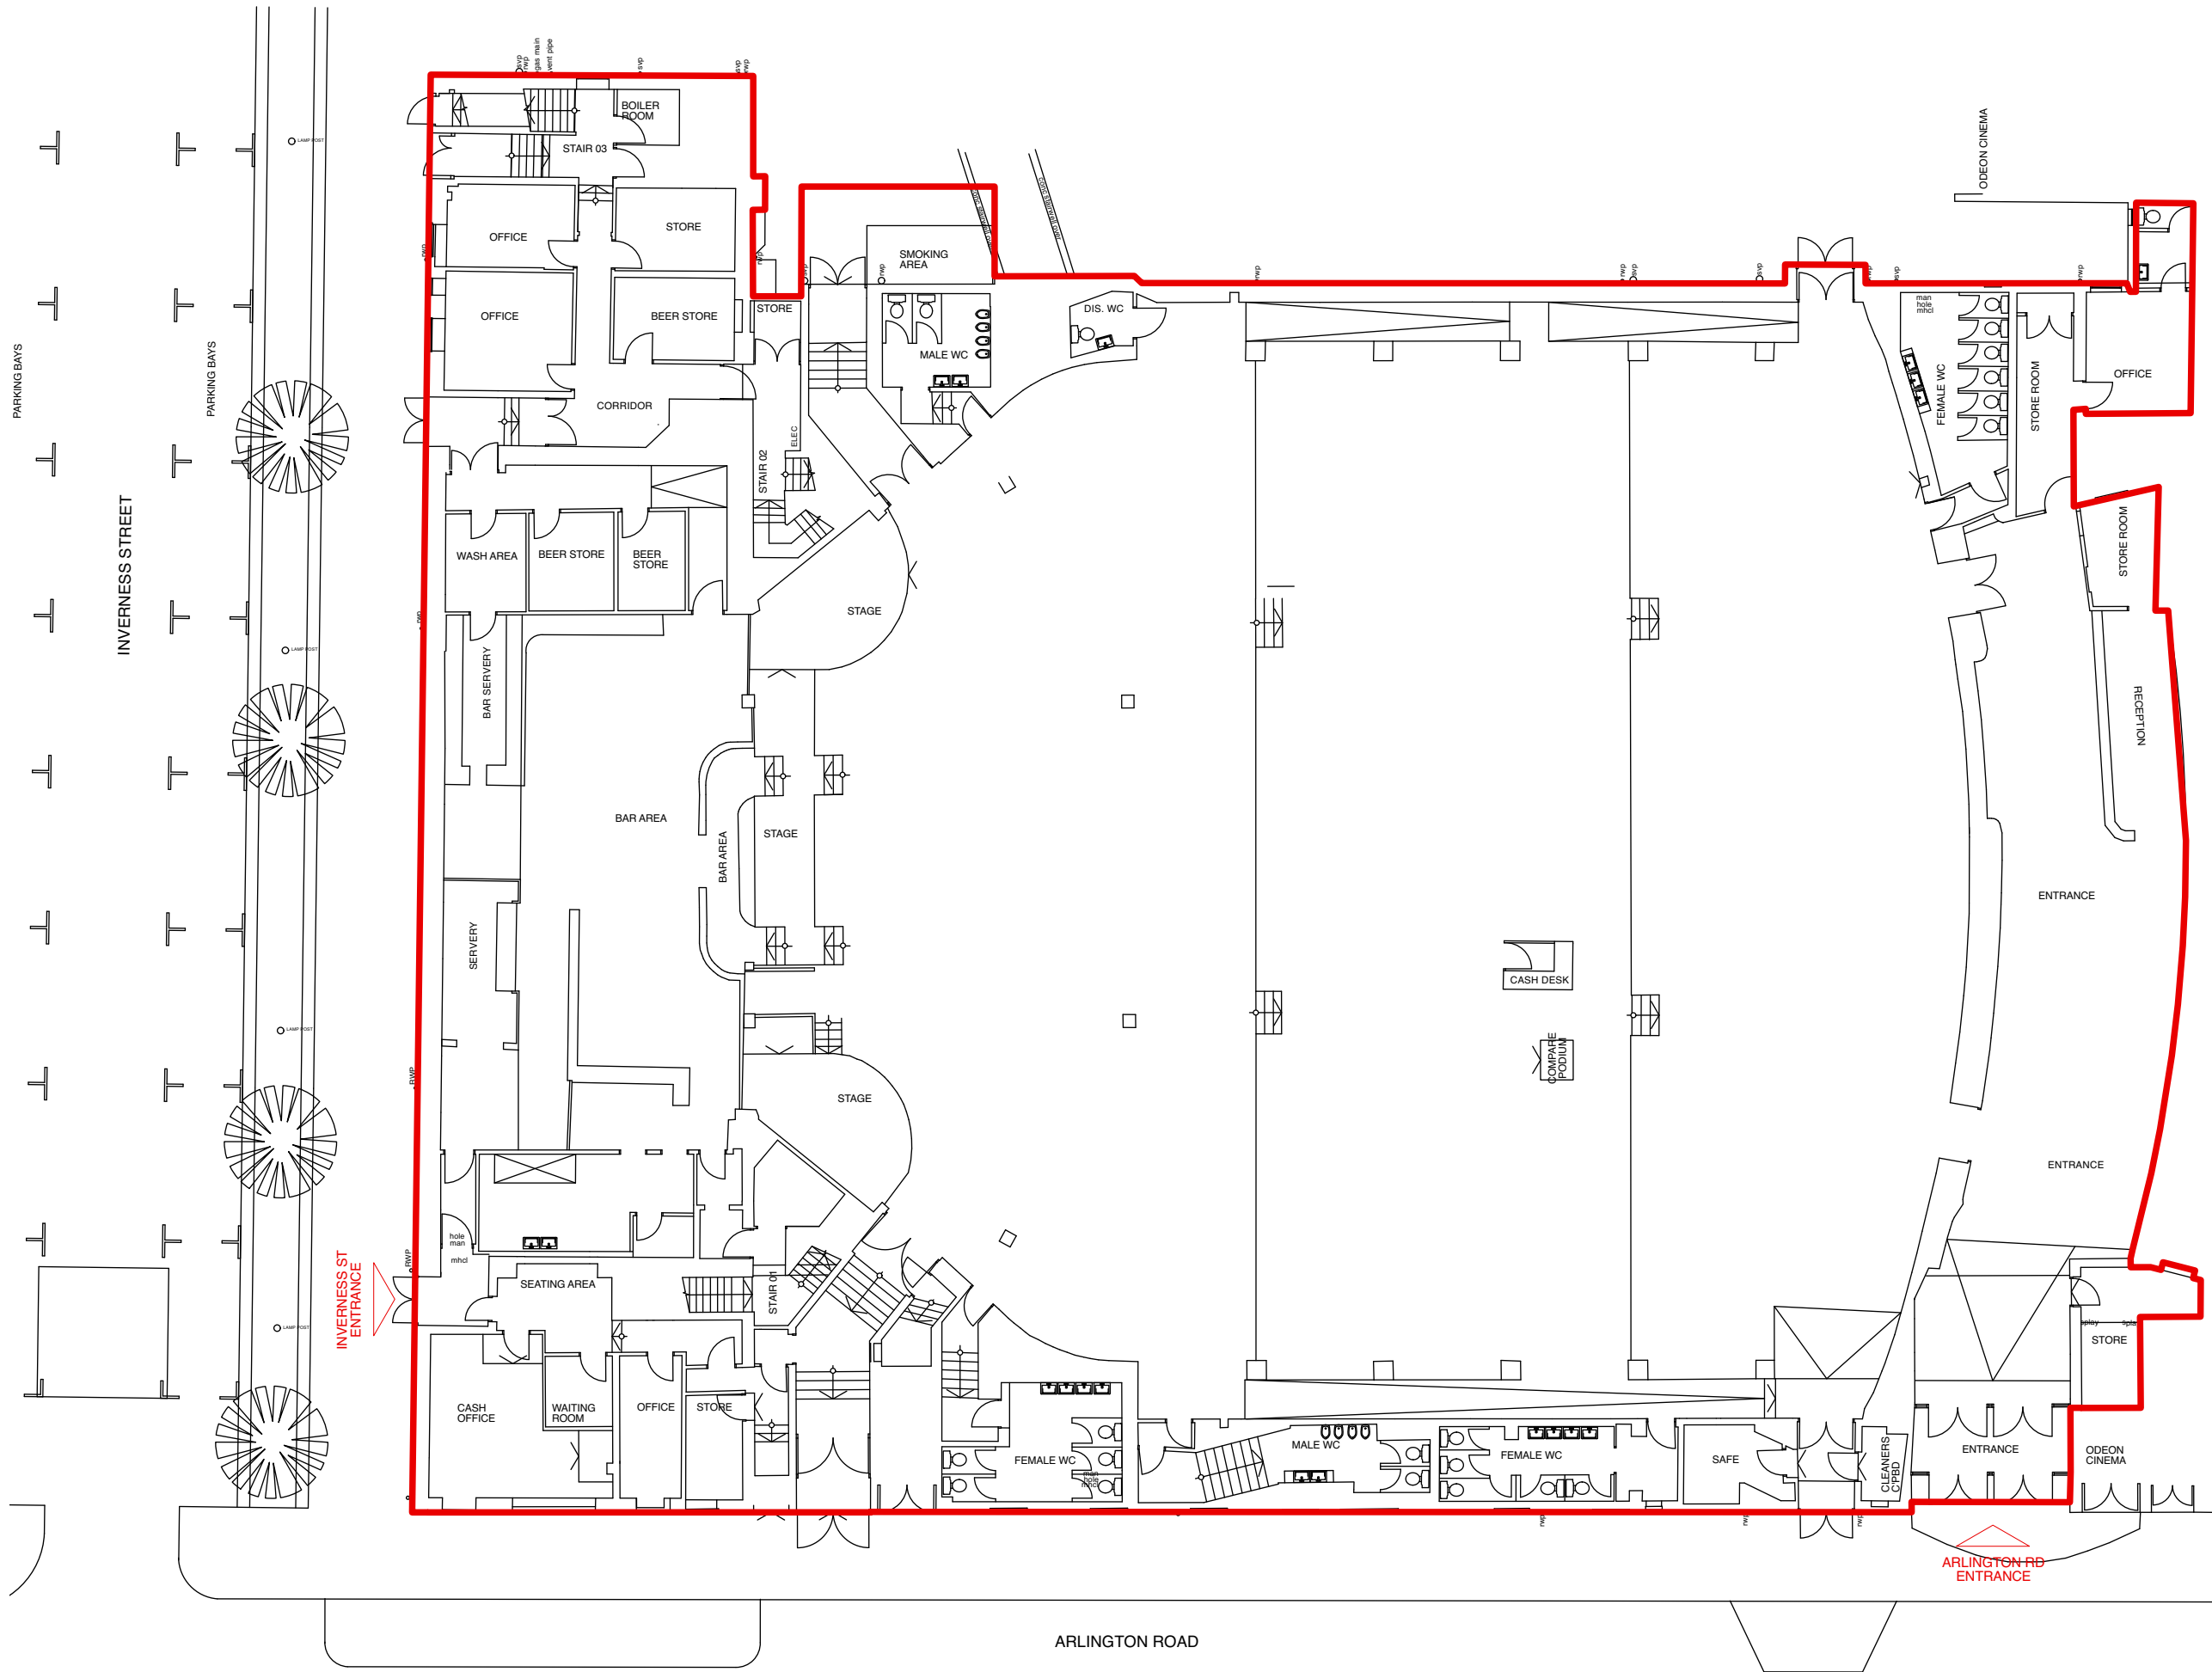


Client	Secret Cinema
Project	Project 180
Project Date	2023
Venue	180 Arlington Road, NW1
Job No	
Subject	Floor Plan - Existing
Date	11/10/2023
Design	
Drawn	JJ
Drawing No	P-SC-ARL-23-004 Rev 2.3
Scale	1:200
SECRET CINEMA	
Dozen Special Projects Innsworth Technology Park, Gloucester, GL3 1DL	
dozen.co.uk	+44 (0)20 7175 1212

Dozen Special Projects Limited.
Registered in England & Wales. Company Number 13076049.
Registered Office: 162 Hucclecote Road, Gloucester, England, GL3 3SH