


Existing Front Elevation Scale 1:100 @ A3

Existing Back Elevation	
Scale 1:100 @ A3	

	Rev. Description	Date Signed Checked	A3 Scale Date Drawn by Checked by 1:100 @ A3 04.08.23 AA ME Drawing Title	N / I I	113 Fore Street, Hertfo Hertfordshire, SG14 1.	
General Notes: THIS DRAWING HAS BEEN PREPARED BY MICHAEL EALES ARCHITECTS AND THE DATA CONTAINED			Existing elevations	T - 07764 496 345 E - info@me-architects.co.uk		
HEREIN MAY BE USED OR REPRODUCED ONLY WITH MICHAEL EALES ARCHITECTS' APPROVAL.				Project no. 23 / 219	Drawing no.	Re

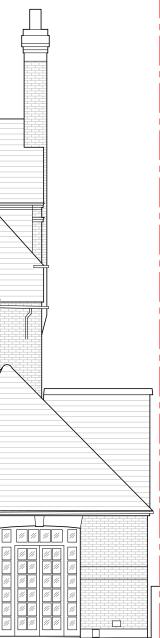






Existing Side Elevation (Northeast) _{Scale 1:100 @ A3}

	Rev.	Description Date	Signed	Checked	A3 Scale	Date	Drawn by	Checked by		
MATION					1:100 @ A3	.3 04.08.23	AA	ME	il N	А.
:					Drawing Title	g elevations				VI.
DRAWING HAS BEEN PREPARED BY MICHAEL										СНІТЕС
ES ARCHITECTS AND THE DATA CONTAINED					Brainst					K C H I I E C
EREIN MAY BE USED OR REPRODUCED ONLY					32 Steele	le's Road				ect no.
ITH MICHAEL EALES ARCHITECTS' APPROVAL.					London N	NW3 4RE			2	23 / 219

 



Existing Side Elevation (Southwest) Scale 1:100 @ A3

Issued For	Rev. Description	Date Signed	Checked		Date Drawn by Checked by			
INFORMATION				1:100 @ A3	04.08.23 AA ME		113 Fore Street, Hertfo Hertfordshire, SG14 1	
General Notes:				Drawing Title	evations		T - 07764 496 345	
THIS DRAWING HAS BEEN PREPARED BY MICHAEL						ARCHITECTS	E - info@me-architec	cts.co.uk
EALES ARCHITECTS AND THE DATA CONTAINED				Project		AKCHITECTO		
HEREIN MAY BE USED OR REPRODUCED ONLY WITH MICHAEL EALES ARCHITECTS' APPROVAL.				32 Steele's	Road	Project no.	Drawing no.	Rev
WITH MICHAEL EALES ARCHITECTS APPROVAL.				London NW	/3 4RE	23 / 219	112	0

