



Proposed First Floor Plan

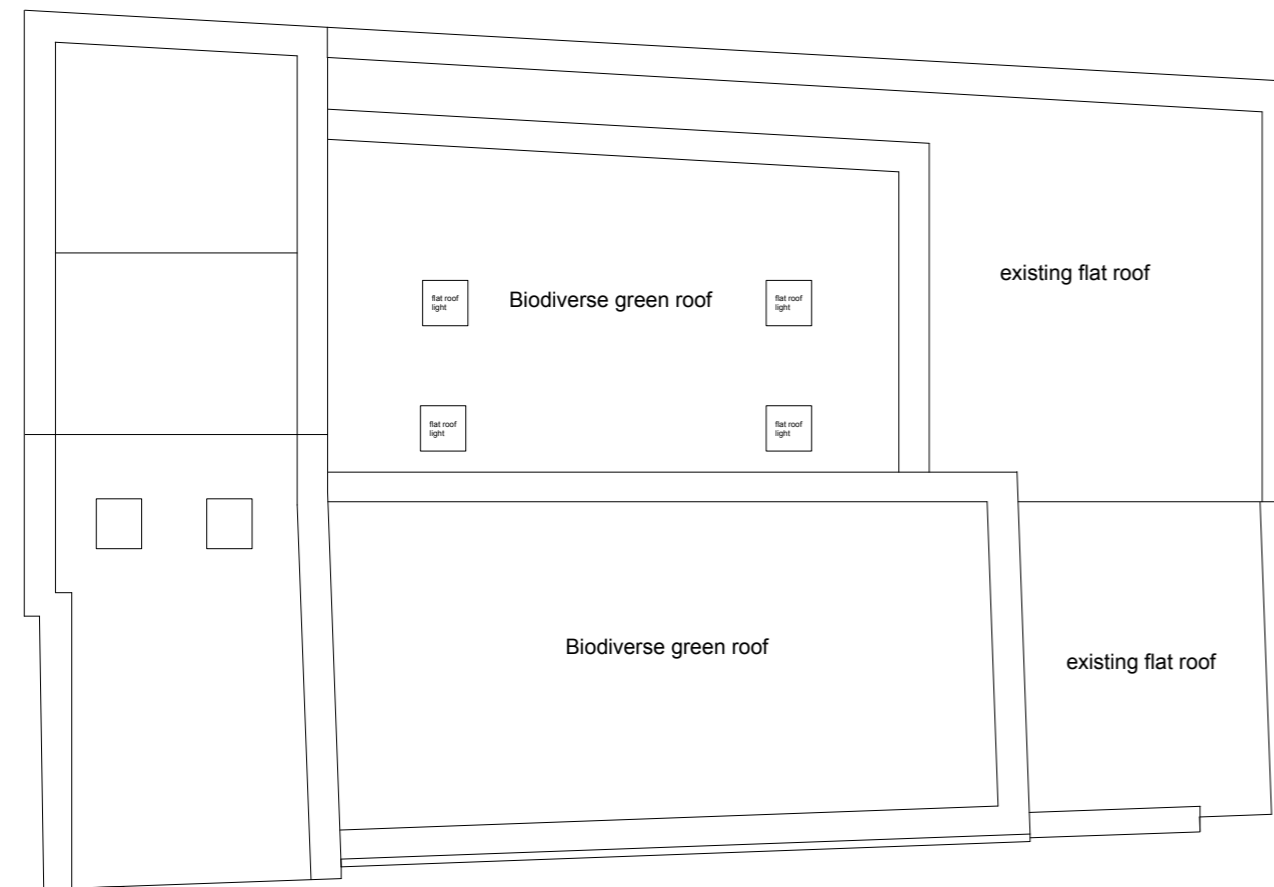

Proposed Roof Plan

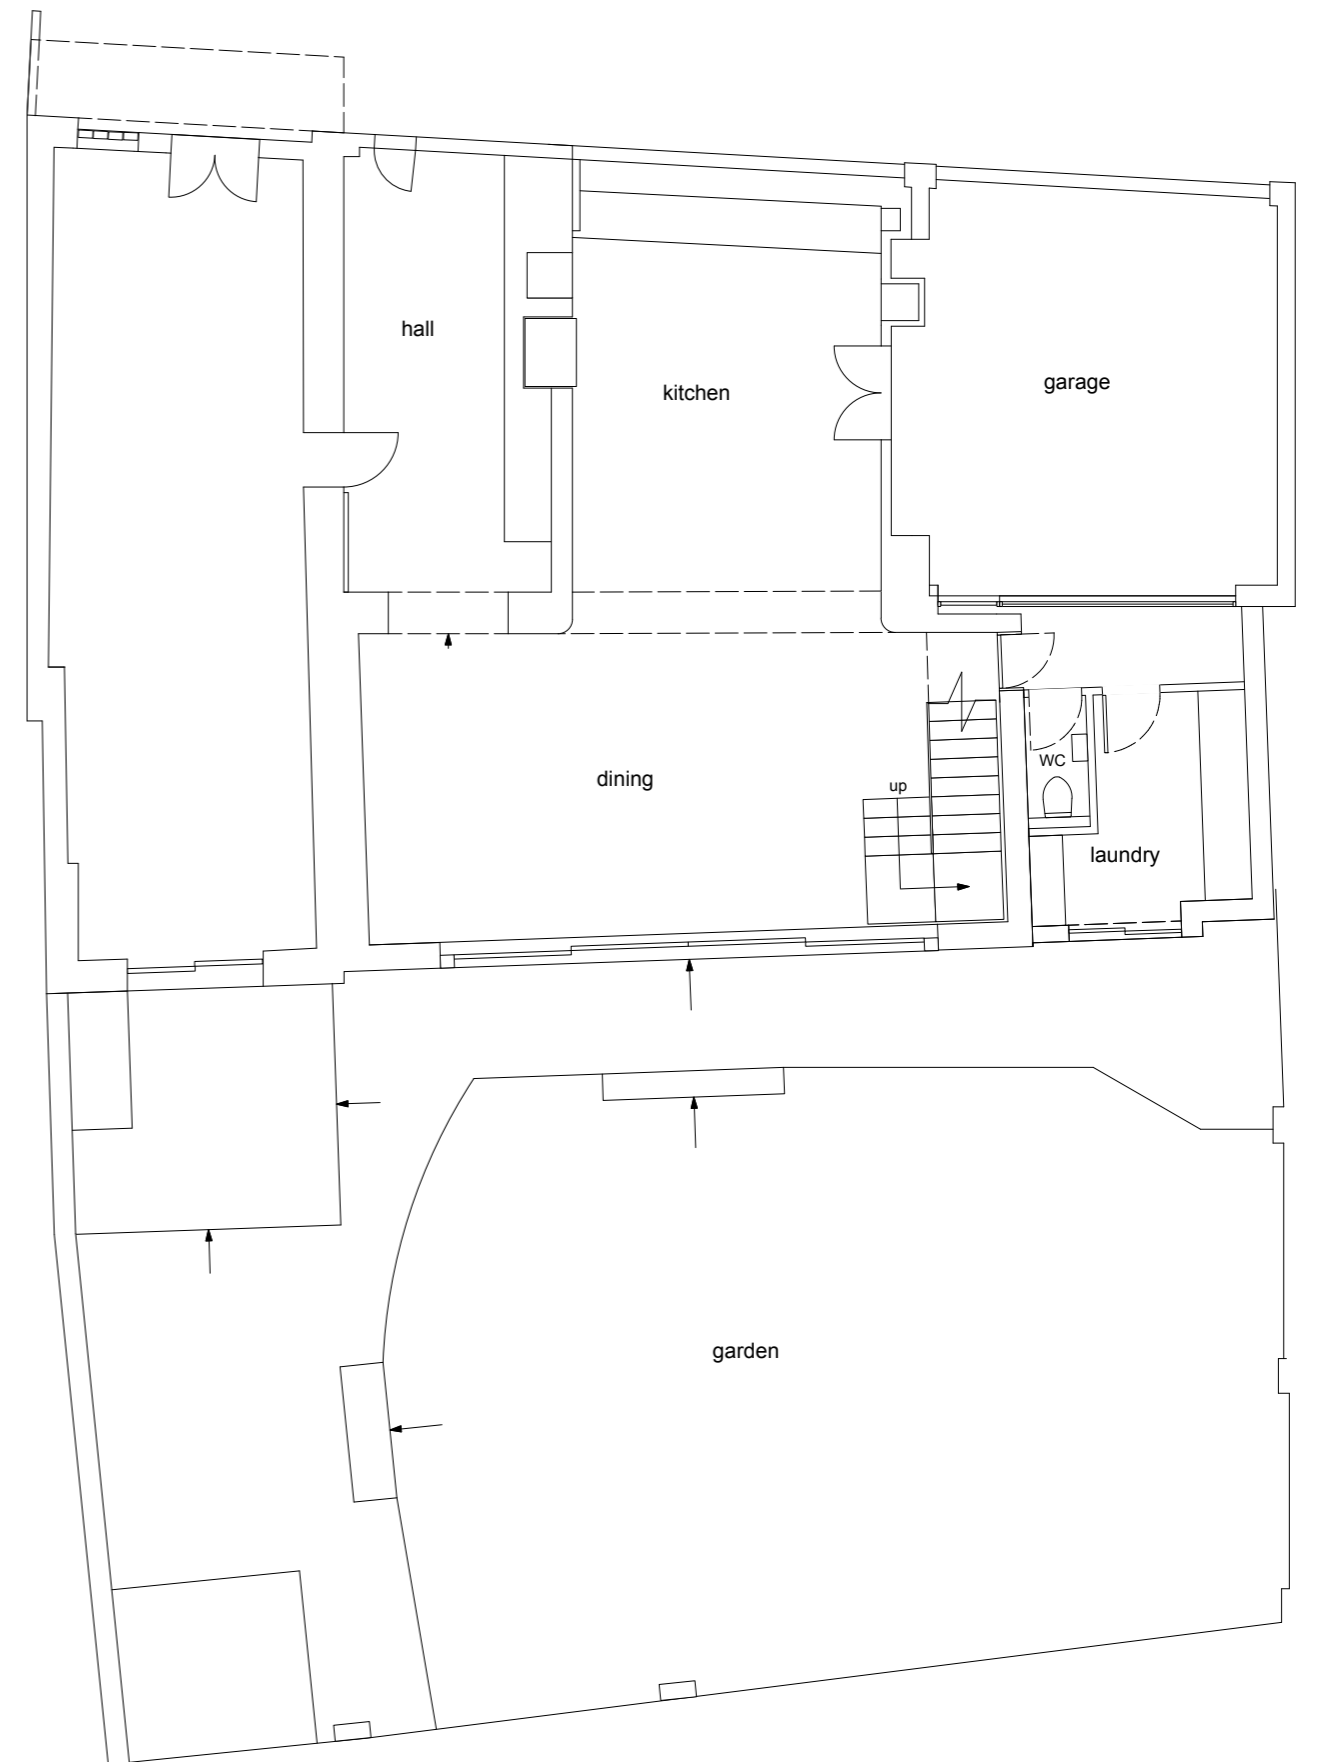

Proposed Ground Floor Plan

Belcher Hall Associates  
 46A Lowman Road  
 London  
 N7 6DB  
 tel/fax 020 7607 9110  
 e: belcher\_hall@btconnect.com

Client Mr. T. Romeo  
 Address 13A Mornington Place  
 London NW17RW  
 Title Plans as Proposed  
 Date 20.7.2022  
 Project No. 243/03B  
 Drn SB  
 Scale 1:100@A3  
 Revisions Rev A 23.5.2023, B - 9.10.2023