




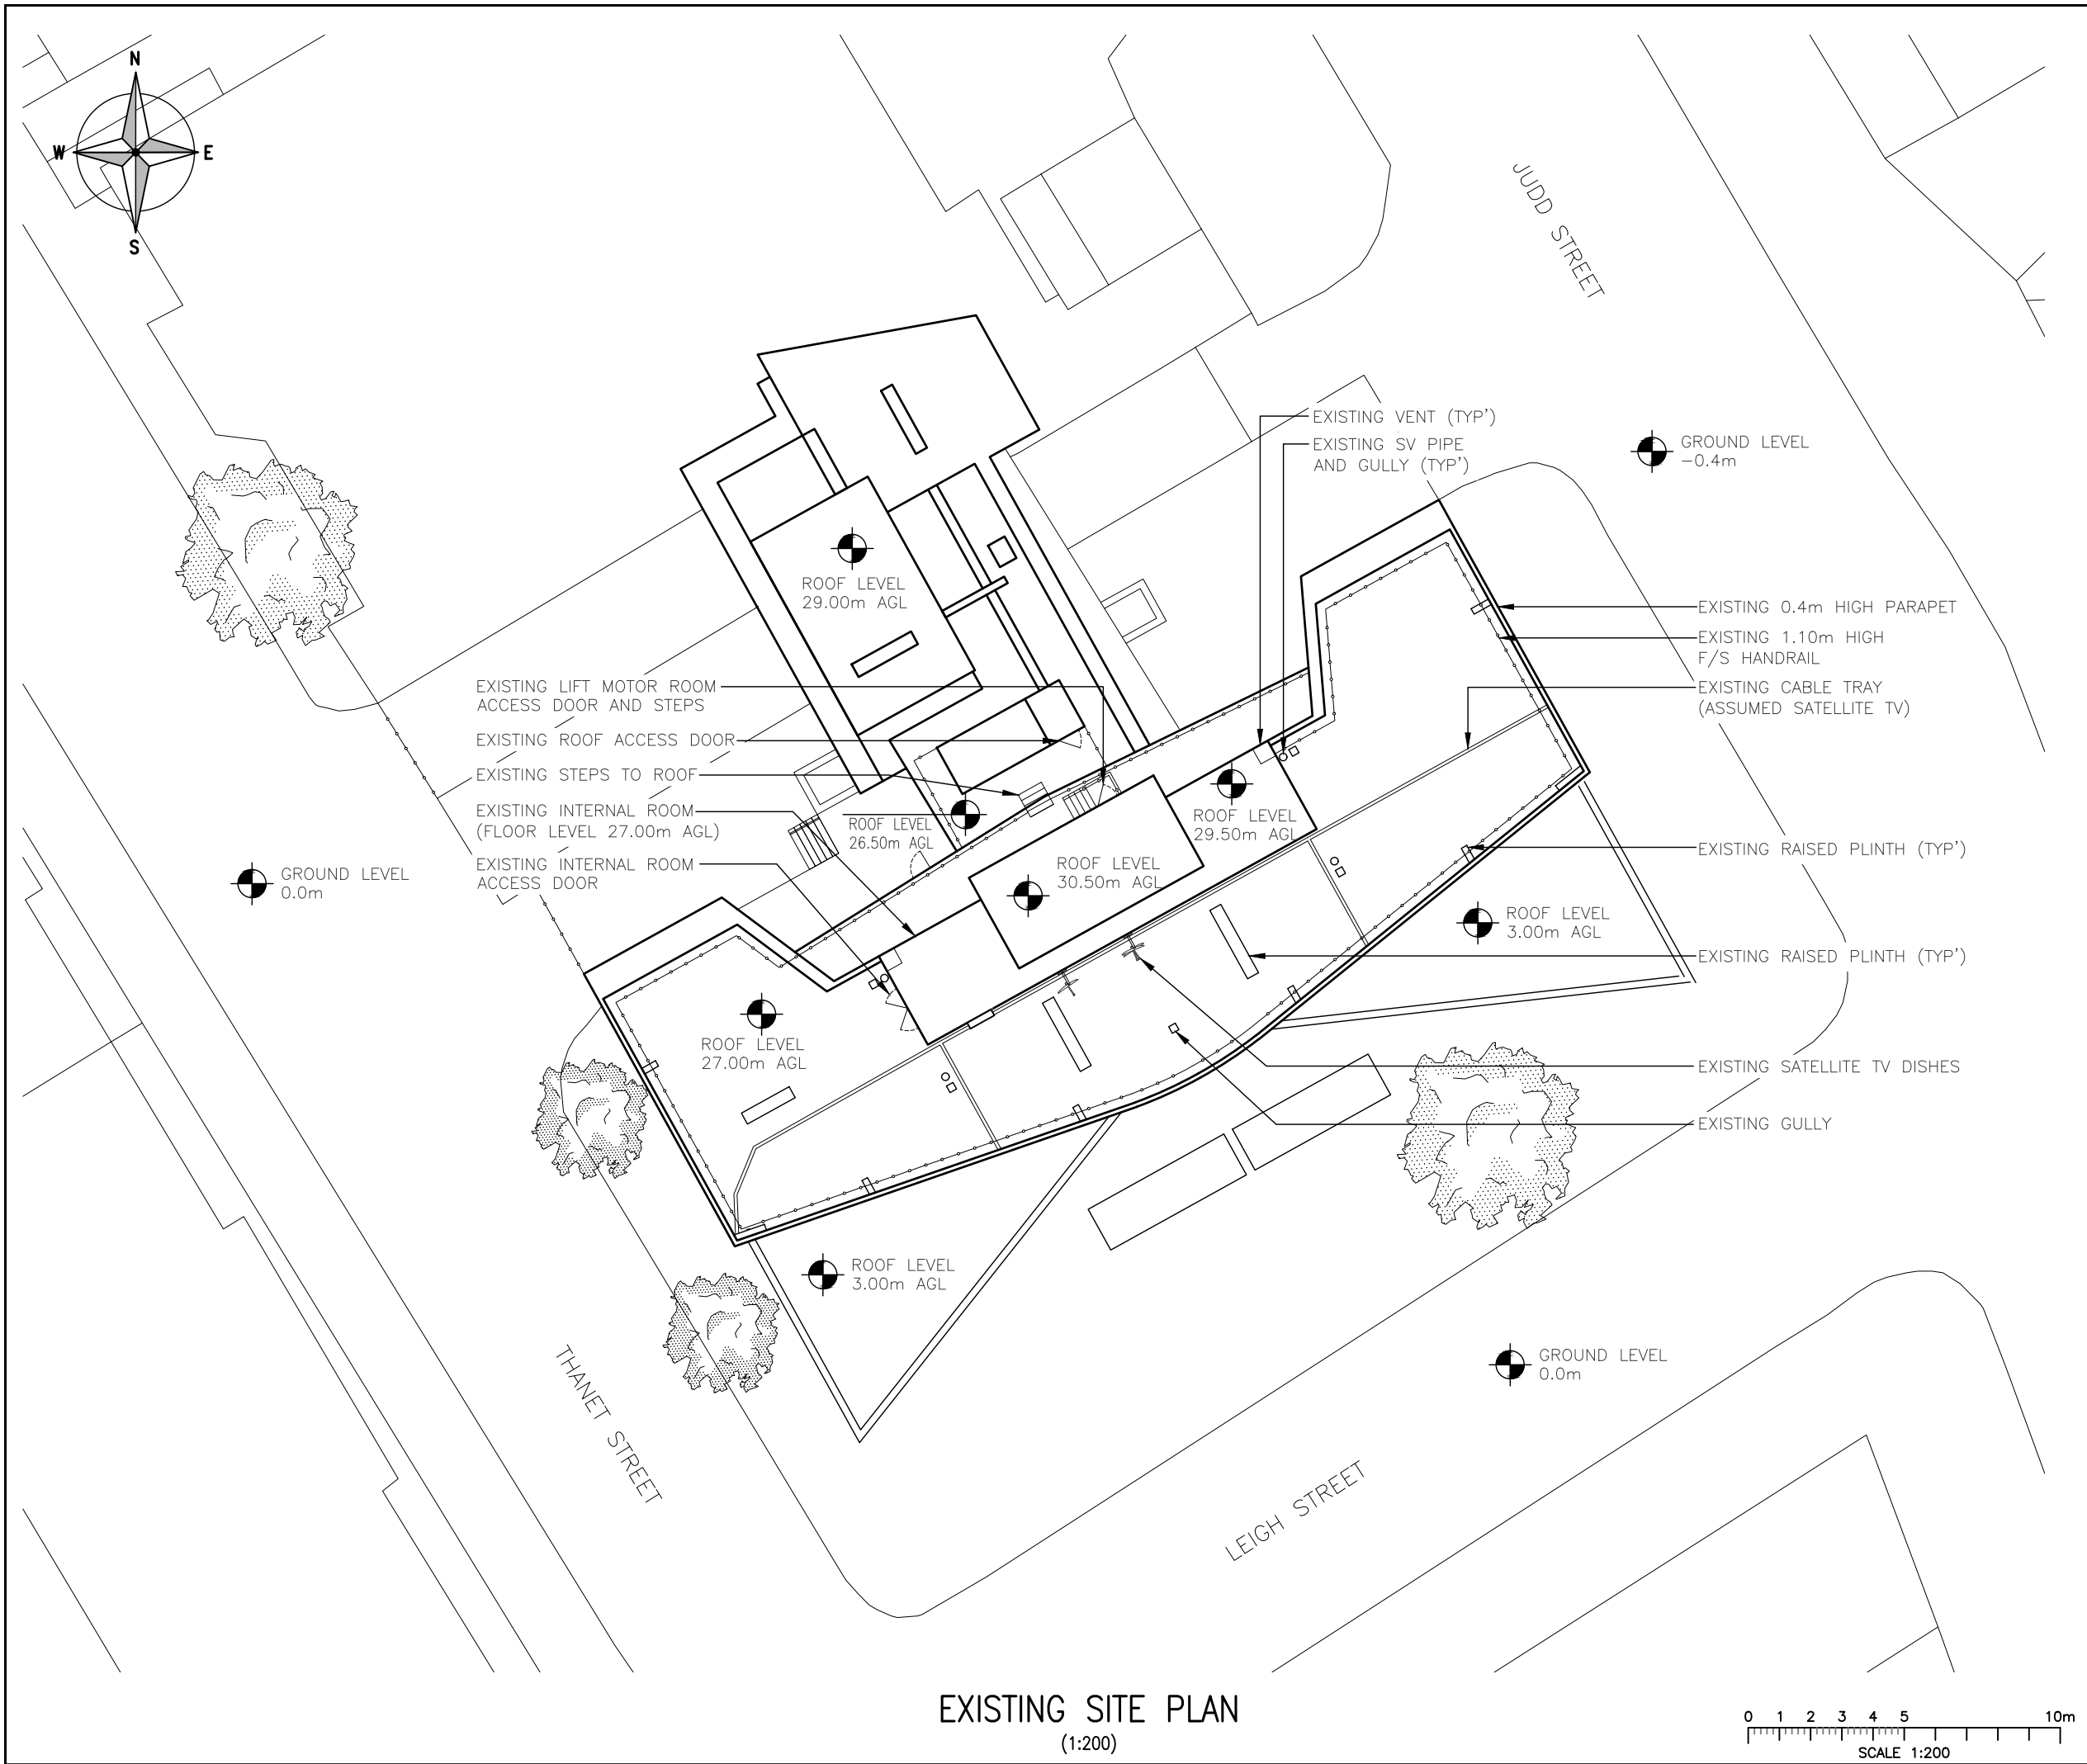

ALL DIMENSIONS ARE IN mm UNLESS NOTED OTHERWISE									
N.G.R		E: 530194		N: 182559					

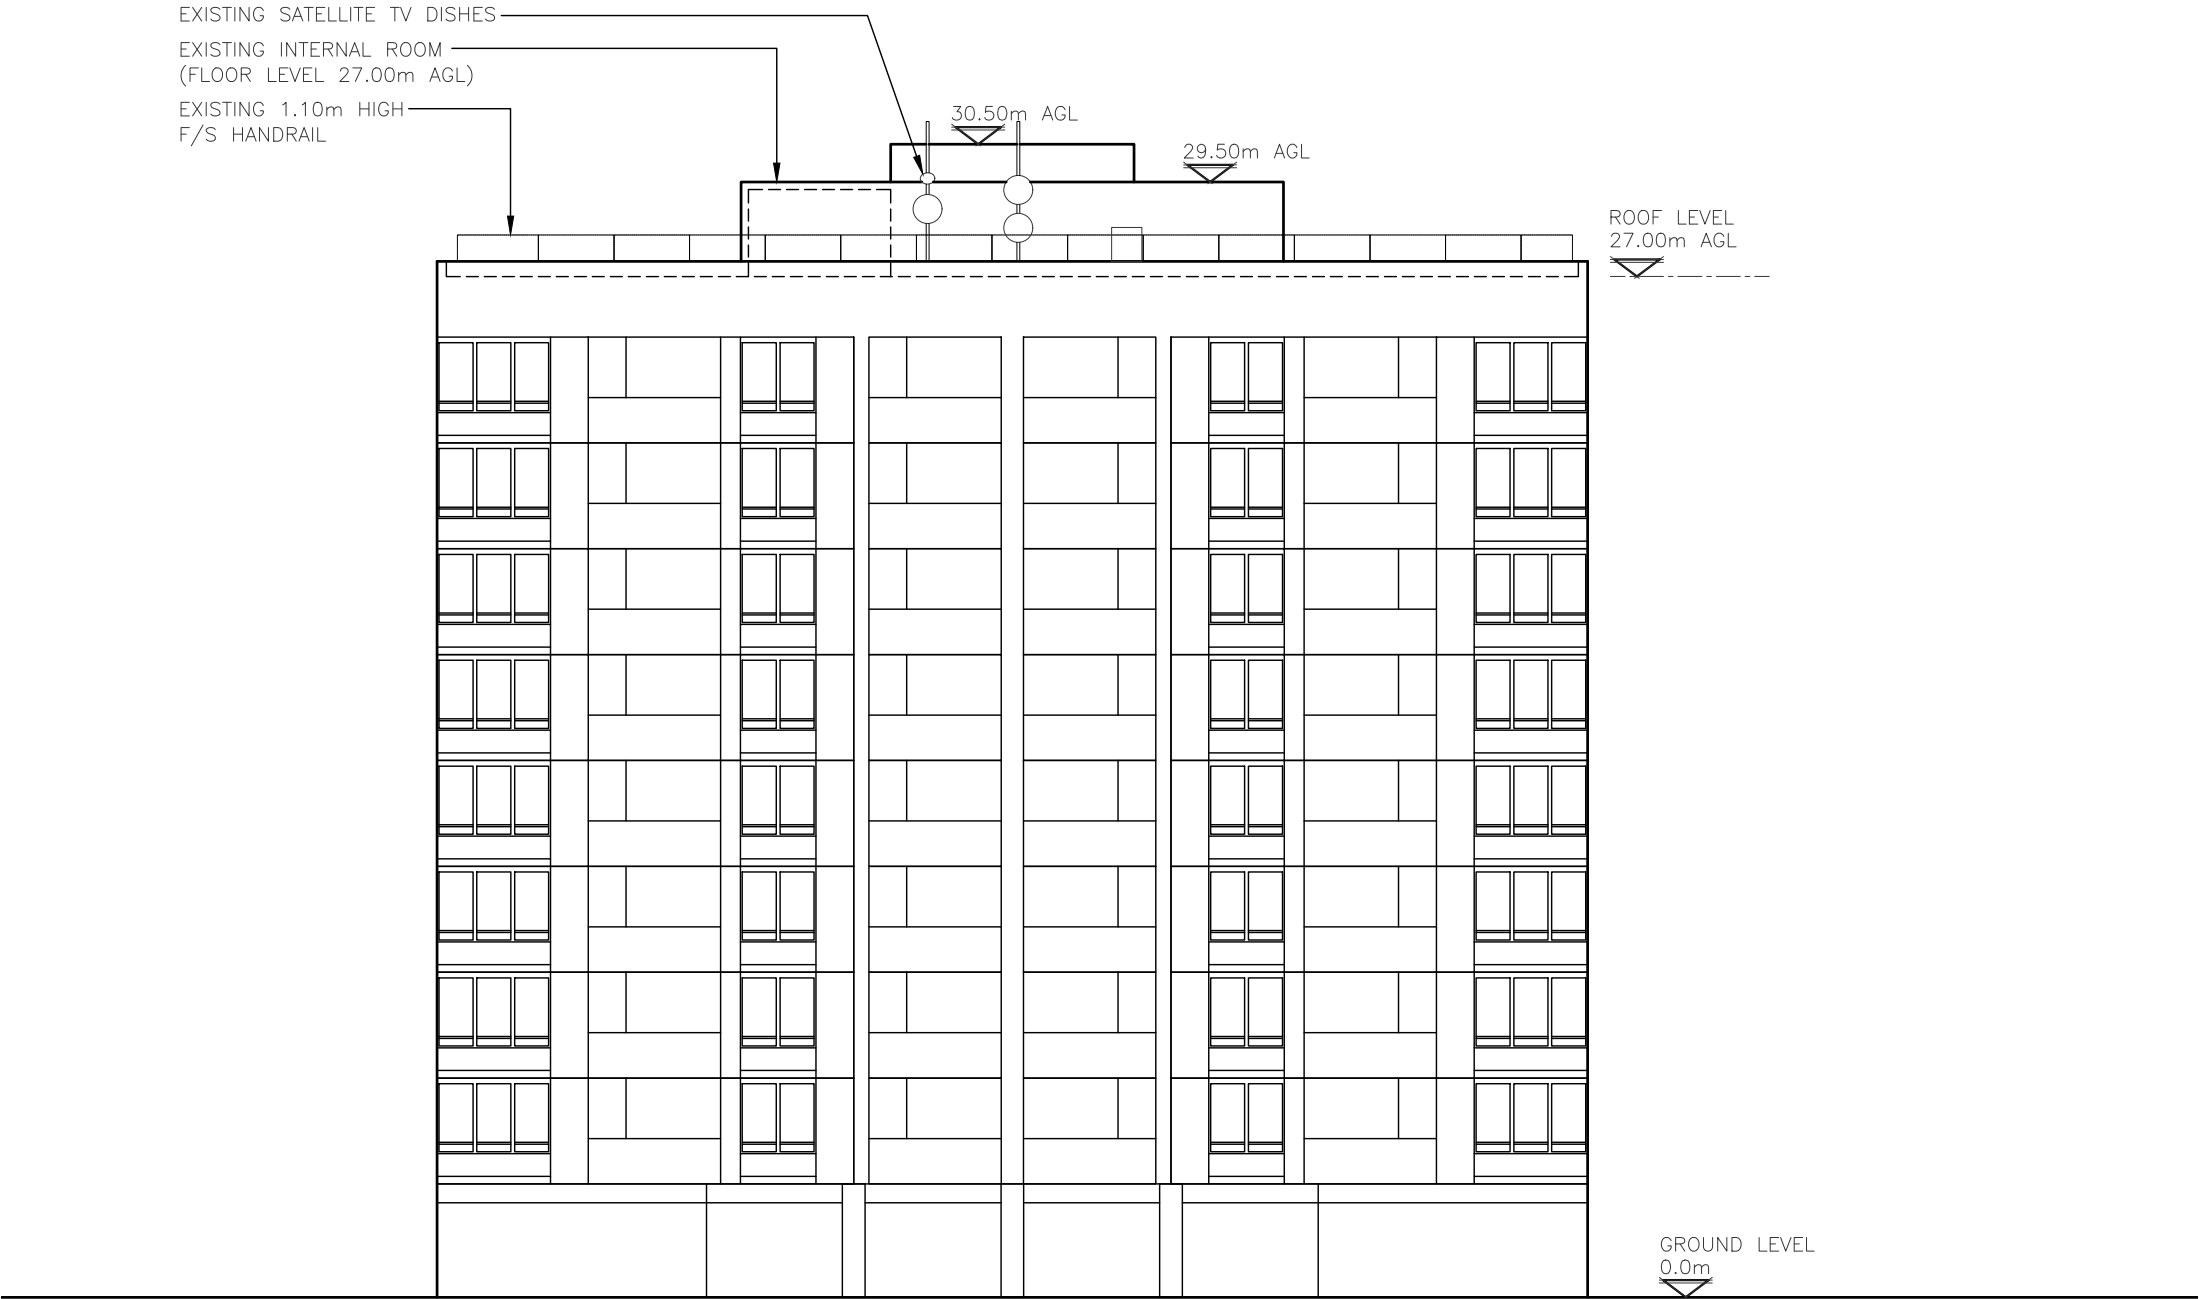

EXISTING SOUTH EAST ELEVATION
(1:200)

 

ALL DIMENSIONS ARE IN mm UNLESS NOTED OTHERWISE

N.G.R E: 530194 N: 182559

A	Issued for Construction	LK	RA	20.03.23
REV	MODIFICATION	BY	CH	DATE



Unit E, Madison Place, Northampton Road,
Manchester, M40 5AG
Tel: 0161 785 4500
Fax: 0161 785 4501
Web: www.clarke-telecom.com



CORNERSTONE - LONDON BEACON

Cell Name	Opt.
MEDWAY COURT	H

Cell ID No		
CORNERSTONE	VM02	VF
20005120	72424	—

Site Address / Contact Details		
JUDD STREET KINGS CROSS LONDON WC1H 9QZ		


Drawing Title:
EXISTING SOUTH EAST ELEVATION

Purpose of issue:	CONSTRUCTION	Dwg Rev:
-------------------	--------------	----------

Drawing Number:	300	A
-----------------	-----	---


Surveyed By:	RA	Original Sheet Size:	A3	Pack Issue:
--------------	----	----------------------	----	-------------

Drawn:	Date:	Checked:	Date:	B
LK	20.03.23	RA	20.03.23	

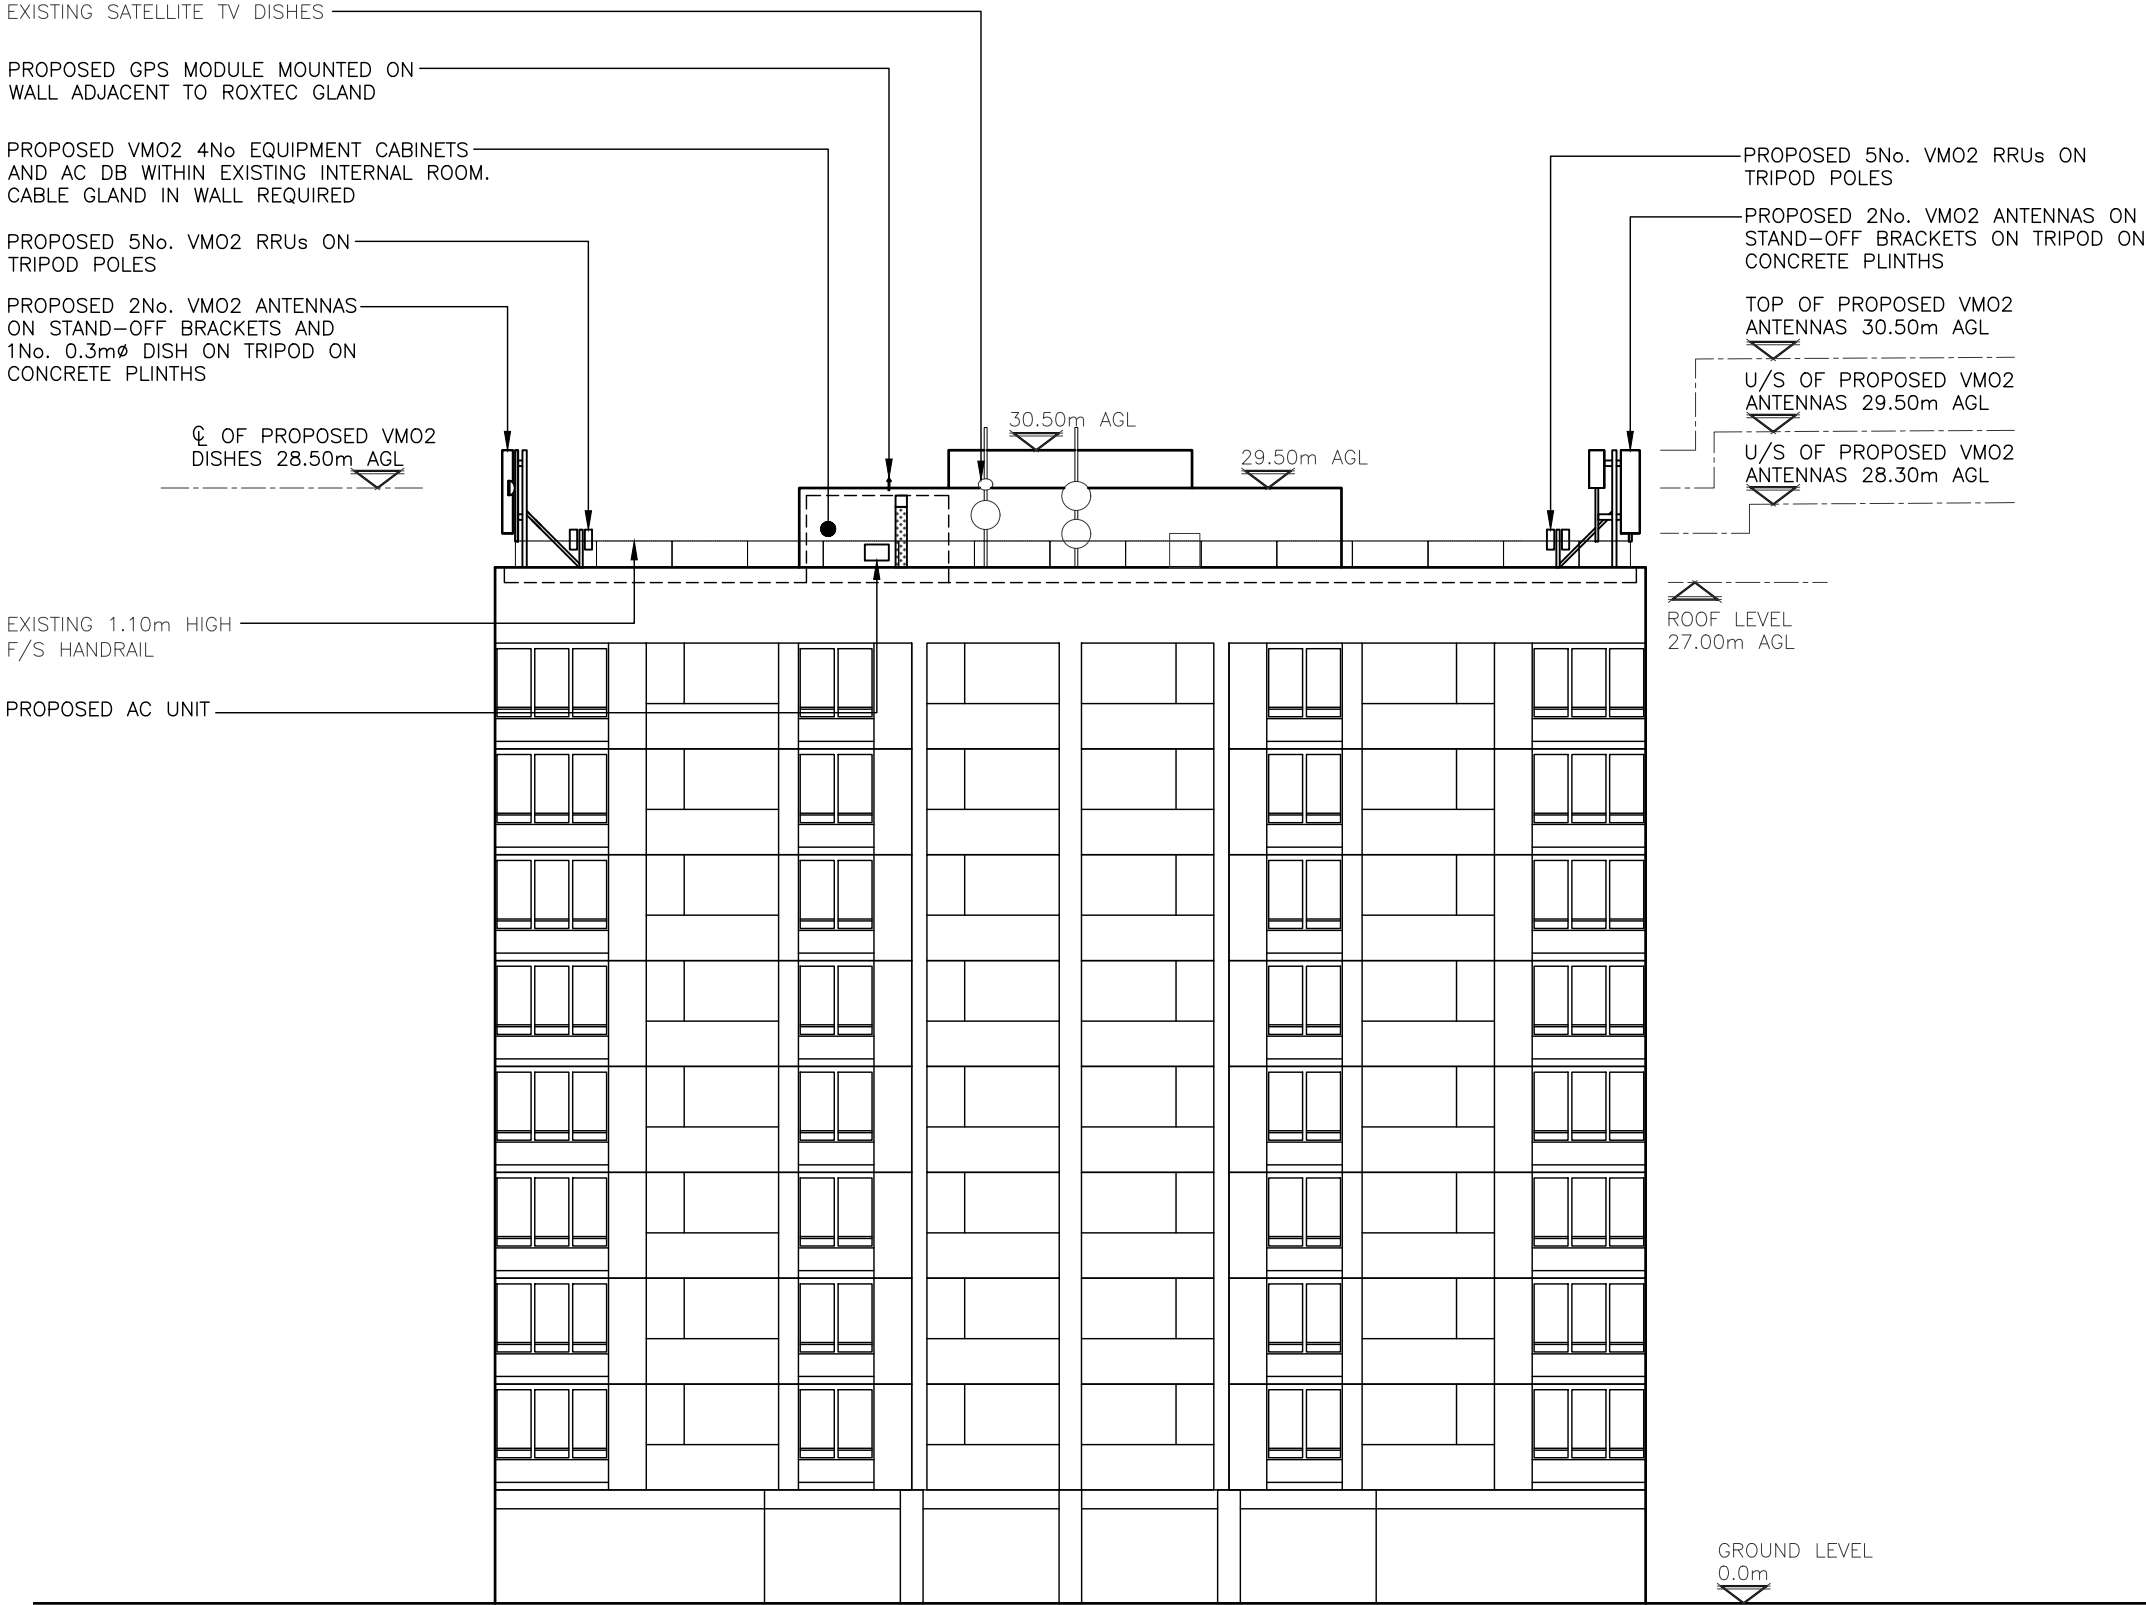

PROPOSED SOUTH EAST ELEVATION
(1:200)

The drawings comply with VM02 Standard ICNIRP guidelines.
Designed in accordance with CORNERSTONE document: SDN0013 v2.0 (VM02)

 

ALL DIMENSIONS ARE IN mm UNLESS NOTED OTHERWISE

N.G.R | E: 530194 | N: 182559

A	Issued for Construction	LK	RA	20.03.23
REV	MODIFICATION	BY	CH	DATE



Unit E, Madison Place, Northampton Road,
Manchester, M40 5AG
Tel: 0161 785 4500
Fax: 0161 785 4501
Web: www.clarke-telecom.com



CORNERSTONE - LONDON BEACON

Cell Name	Opt.
MEDWAY COURT	H

Cell ID No
CORNERSTONE VM02 VF
20005120 72424 -


Site Address / Contact Details
JUDD STREET KINGS CROSS LONDON WC1H 9QZ

Drawing Title:
PROPOSED SOUTH EAST ELEVATION

Purpose of issue:	Dwg Rev:
CONSTRUCTION	

Drawing Number:	A
301	

Surveyed By:	Original Sheet Size:	Pack Issue:
RA	A3	
Drawn:	Date:	Checked:
LK	20.03.23	RA
		Date:
		20.03.23
		B

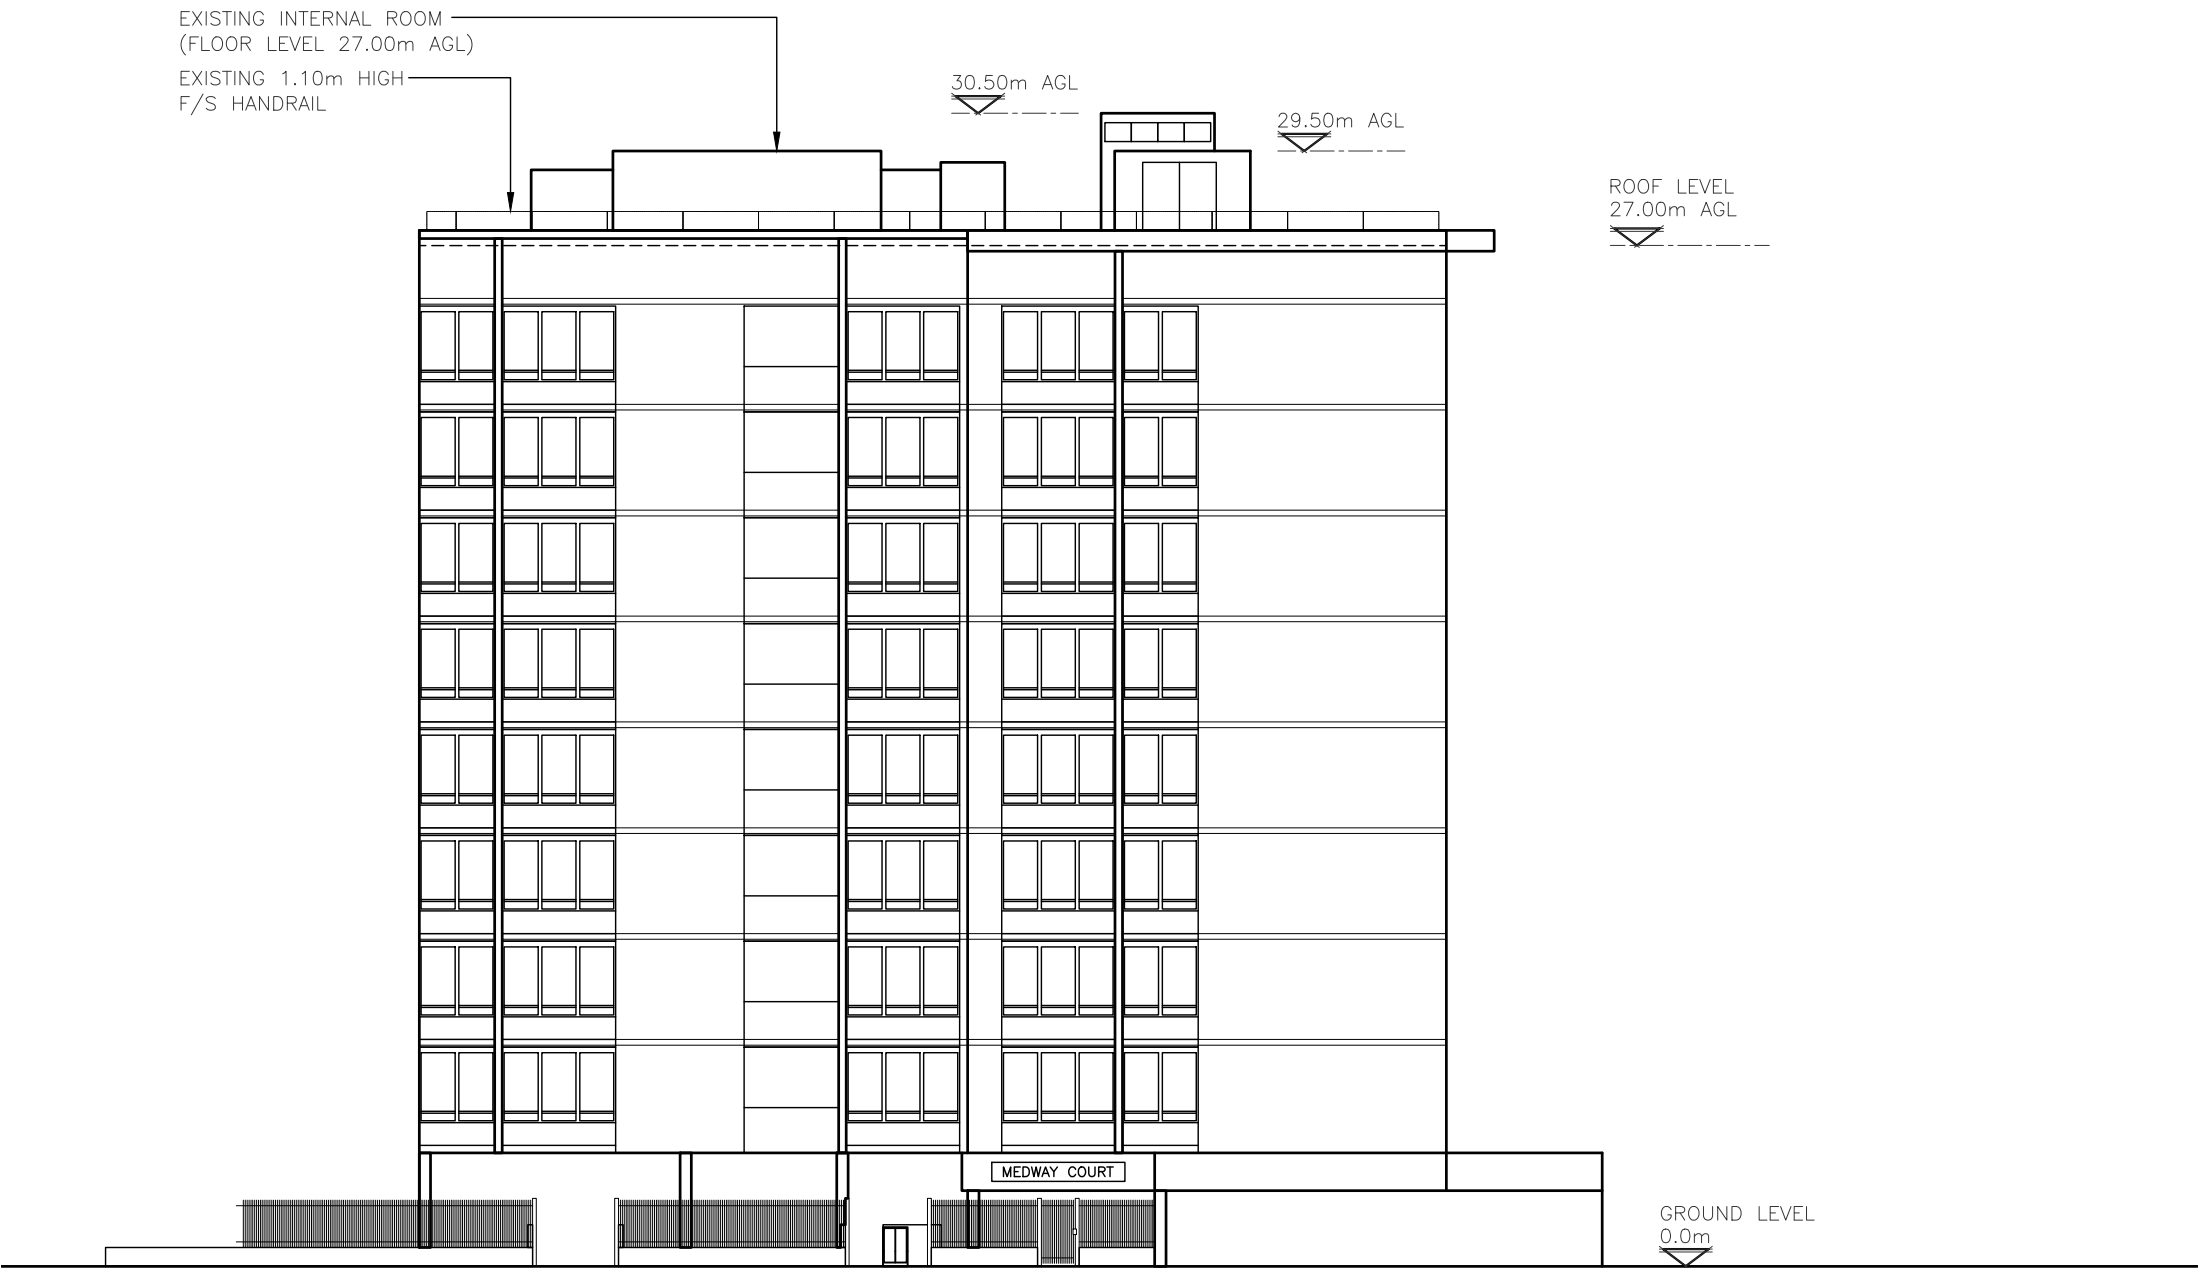

EXISTING SOUTH WEST ELEVATION
(1:200)

ALL DIMENSIONS ARE IN mm UNLESS NOTED OTHERWISE

N.G.R E: 530194 N: 182559

A	Additional Elevations Provided	SBL	RA	11.07.23
REV	MODIFICATION	BY	CH	DATE



Unit E, Madison Place, Northampton Road,
Manchester, M40 5AG
Tel: 0161 785 4500
Fax: 0161 785 4501
Web: www.clarke-telecom.com




CORNERSTONE - LONDON BEACON

Cell Name	Opt.
MEDWAY COURT	H

Cell ID No		
CORNERSTONE	VM02	VF
20005120	72424	—


Site Address / Contact Details		
JUDD STREET KINGS CROSS LONDON WC1H 9QZ		

Drawing Title: EXISTING SOUTH WEST ELEVATION		
Purpose of issue: CONSTRUCTION		Dwg Rev:
Drawing Number: 302		A
Surveyed By: RA	Original Sheet Size: A3	Pack Issue:
Drawn: LK	Date: 20.03.23	Checked: RA
	Date: 20.03.23	B

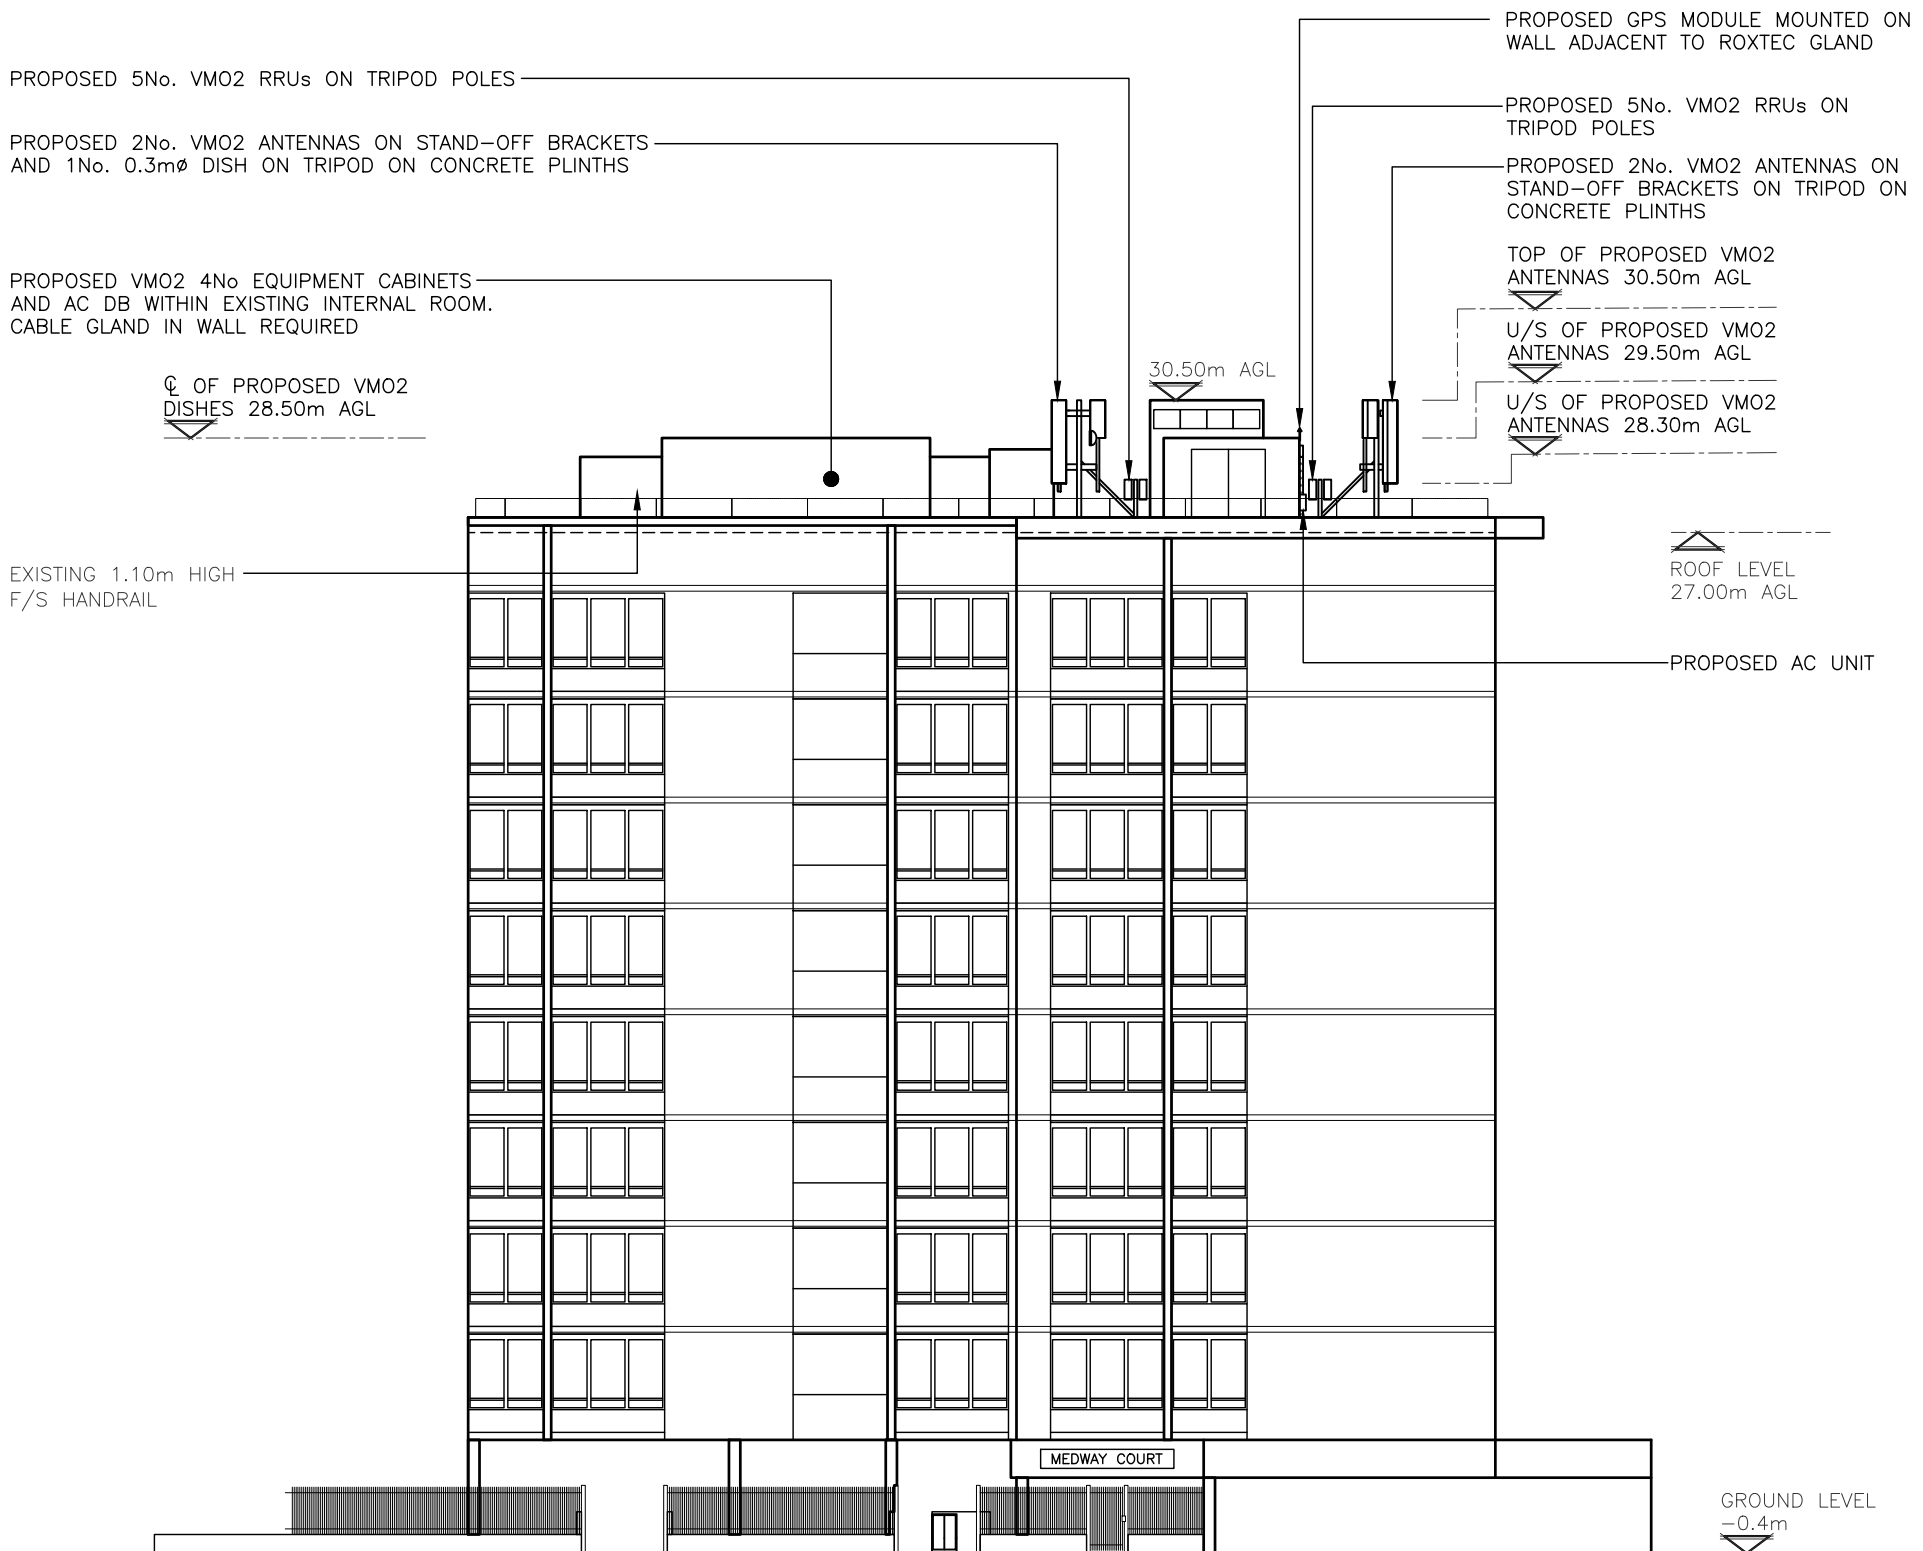

PROPOSED SOUTH WEST ELEVATION
(1:200)

The drawings comply with VMO2 Standard ICNIRP guidelines.
Designed in accordance with CORNERSTONE document: SDN0013 v2.0 (VMO2)

 

ALL DIMENSIONS ARE IN mm UNLESS NOTED OTHERWISE

N.G.R

E: 530194

N: 182559

A	Additional Elevations Provided	SBL	RA	11.07.23	
REV	MODIFICATION	BY	CH	DATE	



Unit E, Madison Place, Northampton Road,
Manchester, M40 5AG
Tel: 0161 785 4500
Fax: 0161 785 4501
Web: www.clarke-telecom.com



CORNERSTONE - LONDON BEACON

Cell Name		Opt.
MEDWAY COURT		H
Cell ID No		
CORNERSTONE	VM02	VF
20005120	72424	-
Site Address / Contact Details		
JUDD STREET KINGS CROSS LONDON WC1H 9QZ		

Drawing Title:
PROPOSED SOUTH WEST ELEVATION

Purpose of issue:
CONSTRUCTION

Dwg
Rev:
A

Drawing Number:
303

Pack
Issue:
B

Surveyed By:
RA


Original Sheet Size:
A3

Drawn:
LK


Date:
20.03.23

Checked:
RA

Date:
20.03.23

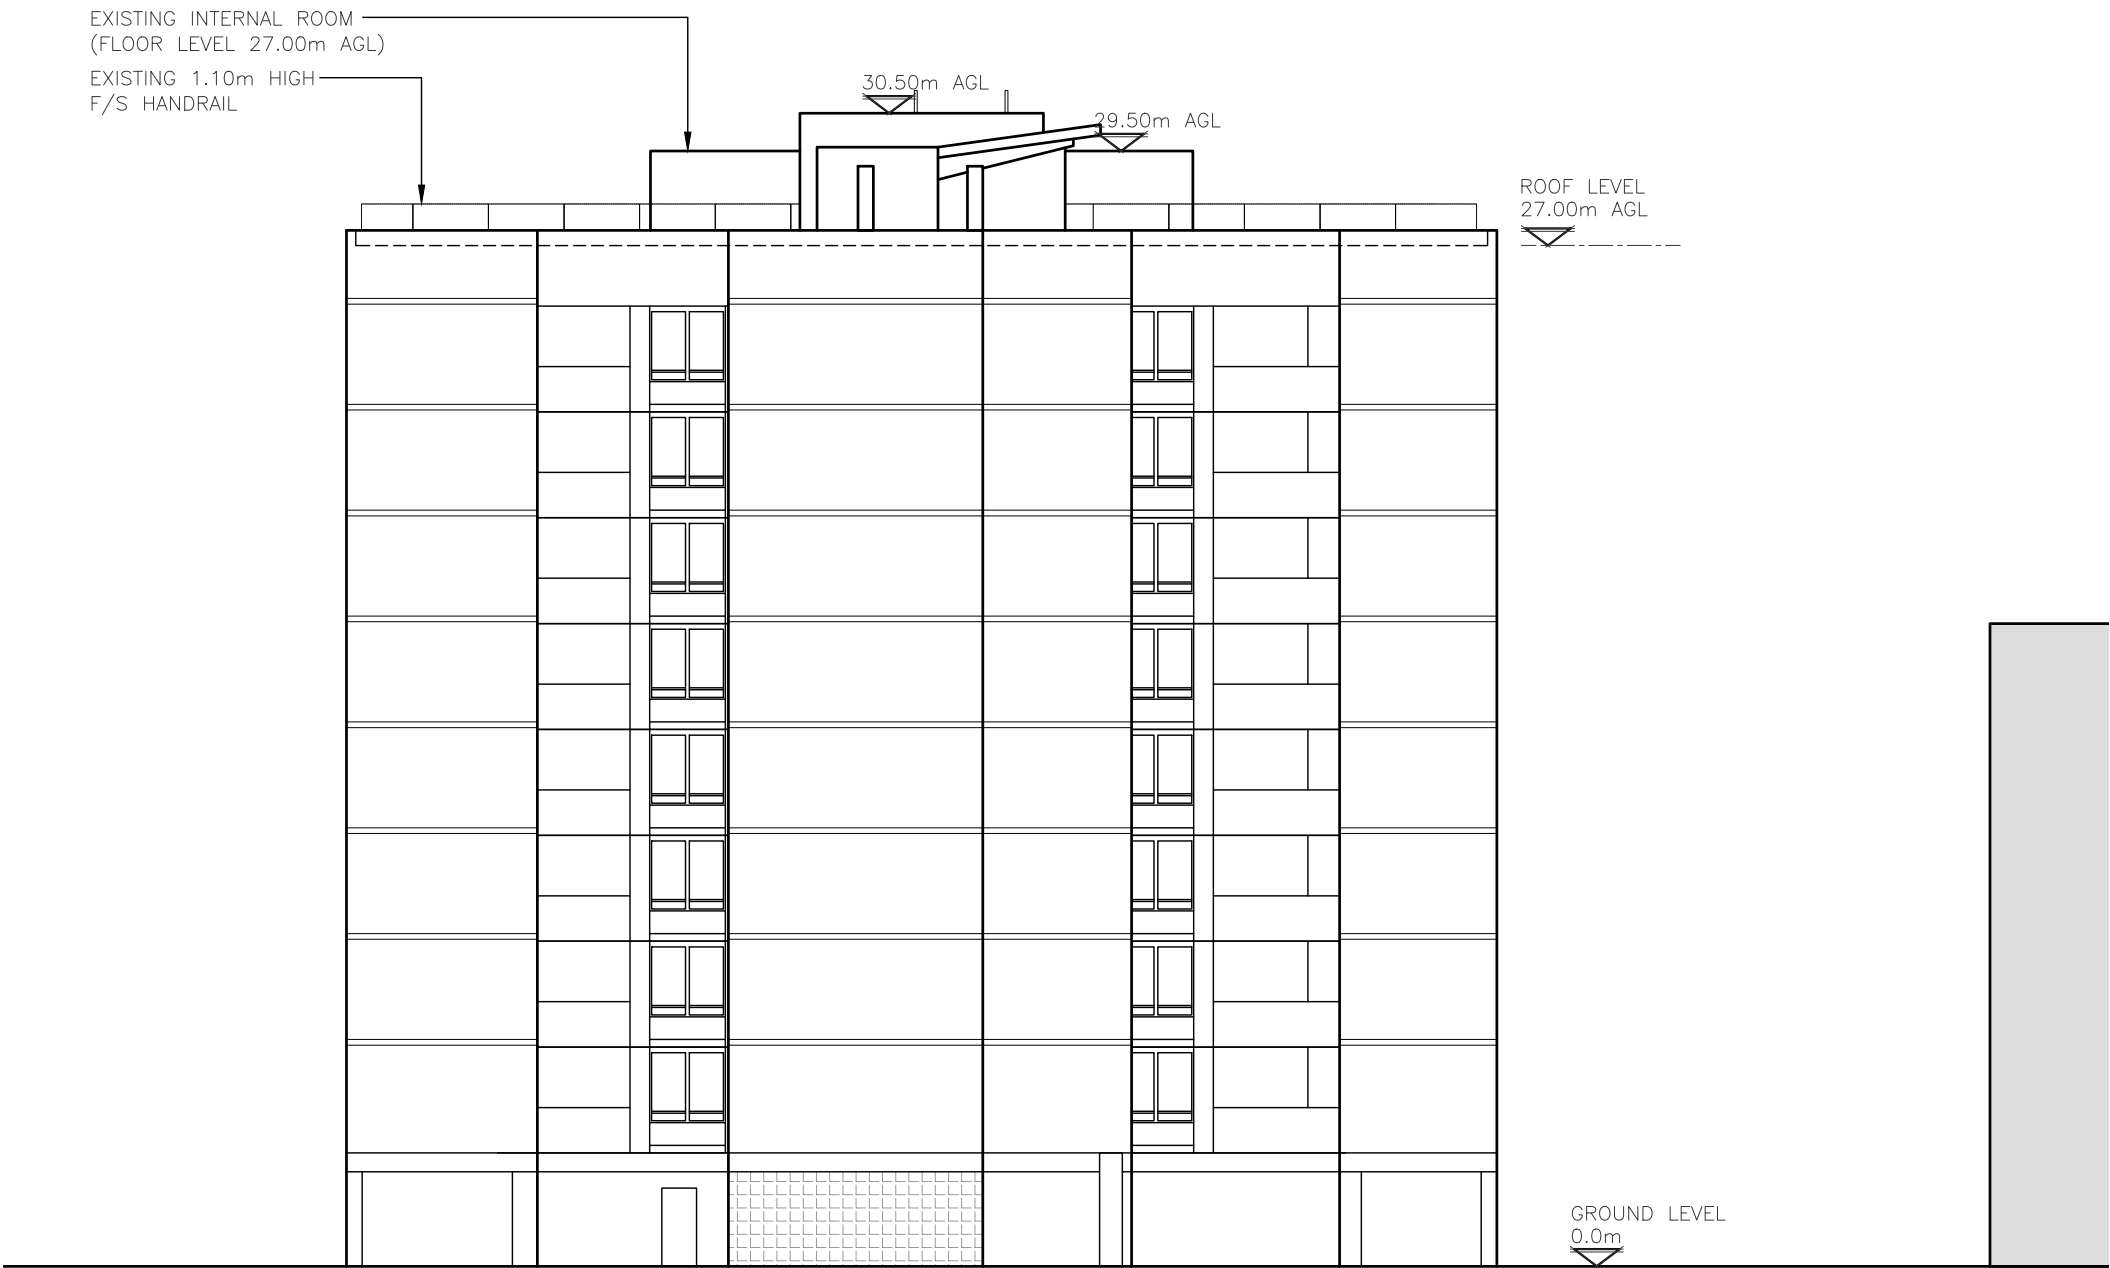

EXISTING NORTH WEST ELEVATION
(1:200)

 

ALL DIMENSIONS ARE IN mm UNLESS NOTED OTHERWISE

N.G.R E: 530194 N: 182559

REV	MODIFICATION	BY	CH	DATE
A	Additional Elevations Provided	SBL	RA	11.07.23



Unit E, Madison Place, Northampton Road,
Manchester, M40 5AG
Tel: 0161 785 4500
Fax: 0161 785 4501
Web: www.clarke-telecom.com




CORNERSTONE - LONDON BEACON

Cell Name	Opt.
MEDWAY COURT	H

Cell ID No		
CORNERSTONE	VM02	VF
20005120	72424	—


Site Address / Contact Details		
JUDD STREET KINGS CROSS LONDON WC1H 9QZ		

Drawing Title: EXISTING NORTH WEST ELEVATION			
Purpose of issue: CONSTRUCTION			Dwg Rev: A
Drawing Number: 304			Pack Issue: B
Surveyed By: RA	Original Sheet Size: A3		
Drawn: LK	Date: 20.03.23	Checked: RA	Date: 20.03.23

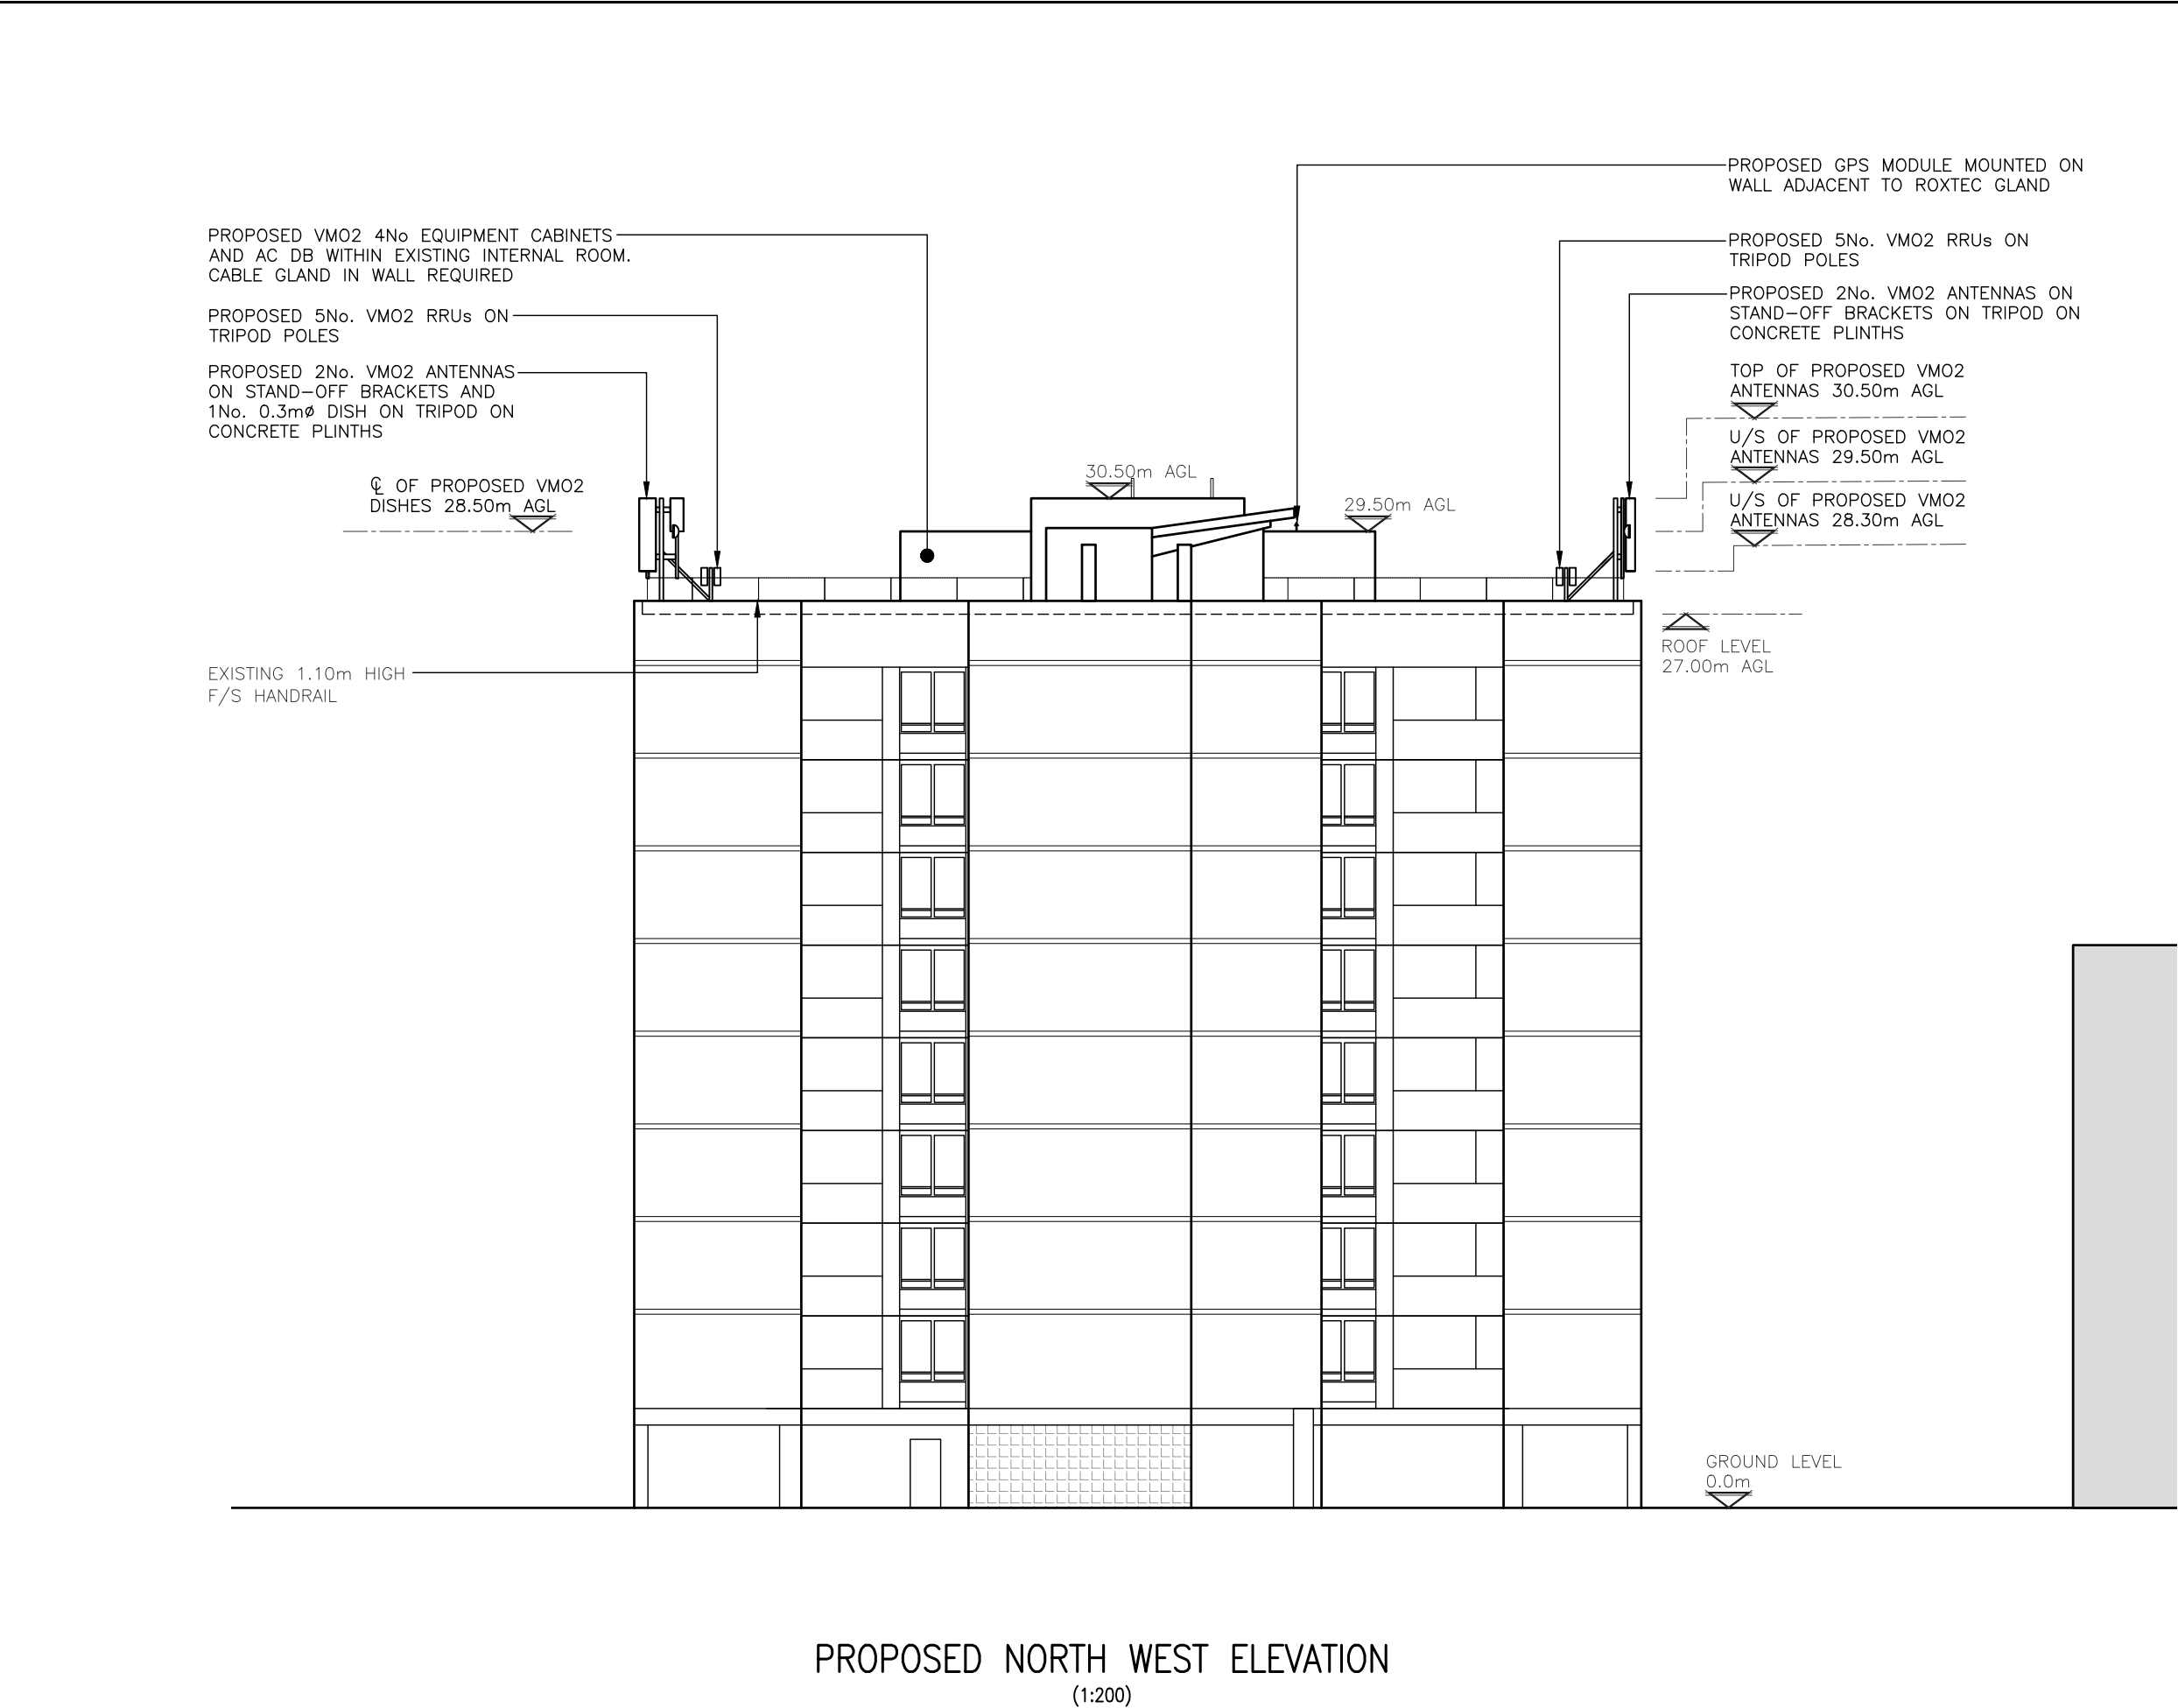

PROPOSED NORTH WEST ELEVATION
(1:200)

The drawings comply with VMO2 Standard ICNIRP guidelines.
Designed in accordance with CORNERSTONE document: SDN0013 v2.0 (VMO2)

 

ALL DIMENSIONS ARE IN mm UNLESS NOTED OTHERWISE

N.G.R E: 530194 N: 182559

REV	MODIFICATION	BY	CH	DATE
A	Additional Elevations Provided	SBL	RA	11.07.23



Unit E, Madison Place, Northampton Road,
Manchester, M40 5AG
Tel: 0161 785 4500
Fax: 0161 785 4501
Web: www.clarke-telecom.com



CORNERSTONE - LONDON BEACON

Cell Name	Opt.
MEDWAY COURT	H

Cell ID No		
CORNERSTONE	VM02	VF
20005120	72424	—

Site Address / Contact Details		
JUDD STREET KINGS CROSS LONDON WC1H 9QZ		

Drawing Title:	PROPOSED NORTH WEST ELEVATION
----------------	-------------------------------

Purpose of issue:	CONSTRUCTION	Dwg Rev:
-------------------	--------------	----------

Drawing Number:	305	A
-----------------	-----	---

Surveyed By: RA		Original Sheet Size: A3		Pack Issue
Drawn: LK	Date: 20.03.23	Checked: RA	Date: 20.03.23	B



ALL DIMENSIONS ARE IN mm UNLESS NOTED OTHERWISE

N.G.R | E: 530194 | N: 182559

REV	MODIFICATION	BY	CH	DATE
A	Additional Elevations Provided	SBL	RA	11.07.23



Unit E, Madison Place, Northampton Road,
Manchester, M40 5AG
Tel: 0161 785 4500
Fax: 0161 785 4501
Web: www.clarke-telecom.com



CORNERSTONE - LONDON BEACON

Cell Name	Opt.
MEDWAY COURT	H

Cell ID No		
CORNERSTONE	VM02	VF
20005120	72424	-

Site Address / Contact Details		
JUDD STREET KINGS CROSS LONDON WC1H 9QZ		

Drawing Title: EXISTING NORTH EAST ELEVATION			
Purpose of issue: CONSTRUCTION			Dwg Rev:
Drawing Number: 306			A
Surveyed By: RA		Original Sheet Size: A3	
Drawn: LK	Date: 20.03.23	Checked: RA	Date: 20.03.23
			Pack Issue: B

PROPOSED VM02 4No EQUIPMENT CABINETS
AND AC DB WITHIN EXISTING INTERNAL ROOM.
CABLE GLAND IN WALL REQUIRED

PROPOSED GPS MODULE MOUNTED ON
WALL ADJACENT TO ROXTEC GLAND

PROPOSED 5No. VM02
RRUs ON TRIPOD POLES

PROPOSED 2No. VM02 ANTENNAS ON
STAND-OFF BRACKETS AND 1No. 0.3mØ
DISH ON TRIPOD ON CONCRETE PLINTHS

CL OF PROPOSED VM02
DISHES 28.50m AGL

EXISTING 1.10m HIGH
F/S HANDRAIL

PROPOSED AC UNIT

PROPOSED 5No. VM02 RRUs ON
TRIPOD POLES

PROPOSED 2No. VM02 ANTENNAS ON
STAND-OFF BRACKETS ON TRIPOD ON
CONCRETE PLINTHS

TOP OF PROPOSED VM02 ANTENNAS 30.50m AGL

U/S OF PROPOSED VM02 ANTENNAS 29.50m AGL


U/S OF PROPOSED VM02 ANTENNAS 28.30m AGL

ROOF LEVEL
27.00m AGL

GROUND LEVEL
-0.4m

PROPOSED NORTH EAST ELEVATION
(1:200)

The drawings comply with VM02 Standard ICNIRP guidelines.
Designed in accordance with CORNERSTONE document: SDN0013 v2.0 (VM02)

 

ALL DIMENSIONS ARE IN mm UNLESS NOTED OTHERWISE

N.G.R E: 530194 N: 182559

REV	MODIFICATION	BY	CH	DATE
A	Additional Elevations Provided	SBL	RA	11.07.23

CLARKE
telecom
Unit E, Madison Place, Northampton Road,
Manchester, M40 5AG
Tel: 0161 785 4500
Fax: 0161 785 4501
Web: www.clarke-telecom.com

cornerstone
CORNERSTONE - LONDON BEACON

Cell Name		Opt.
MEDWAY COURT		H
Cell ID No		
CORNERSTONE	VM02	VF
20005120	72424	-

Site Address / Contact Details

JUDD STREET
KINGS CROSS
LONDON
WC1H 9QZ

Drawing Title: PROPOSED NORTH EAST ELEVATION			
Purpose of issue: CONSTRUCTION			Dwg Rev:
Drawing Number: 307			A
Surveyed By: RA	Original Sheet Size: A3		Pack Issue:
Drawn: LK	Date: 20.03.23	Checked: RA	Date: 20.03.23