


felixdb

12 Chichester Road
London NW6 5QN
t. 07966264656
felix@felixdb.co.uk
www.felixdb.co.uk

drawing no. FDB-25LY-A101
title: SITE PLAN
project: 25A LYMINGTON ROAD NW6 1HZ
date: 10/10/2023 16:35:25
revision no.
drawn by: F.P
scale: 1:500@A3

do not scale from drawings,
dimensions to be checked on site

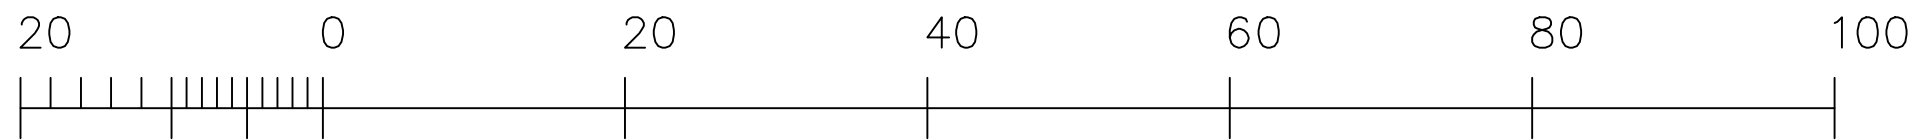

Metres