


# LISTED BUILDING CONSENT


The contractor must check dimensions on site. Only figured dimensions to be worked from.

Any discrepancies must be reported to the architect before proceeding.


NOTES: This drawing is © copyright Platform 5 Architects Ltd

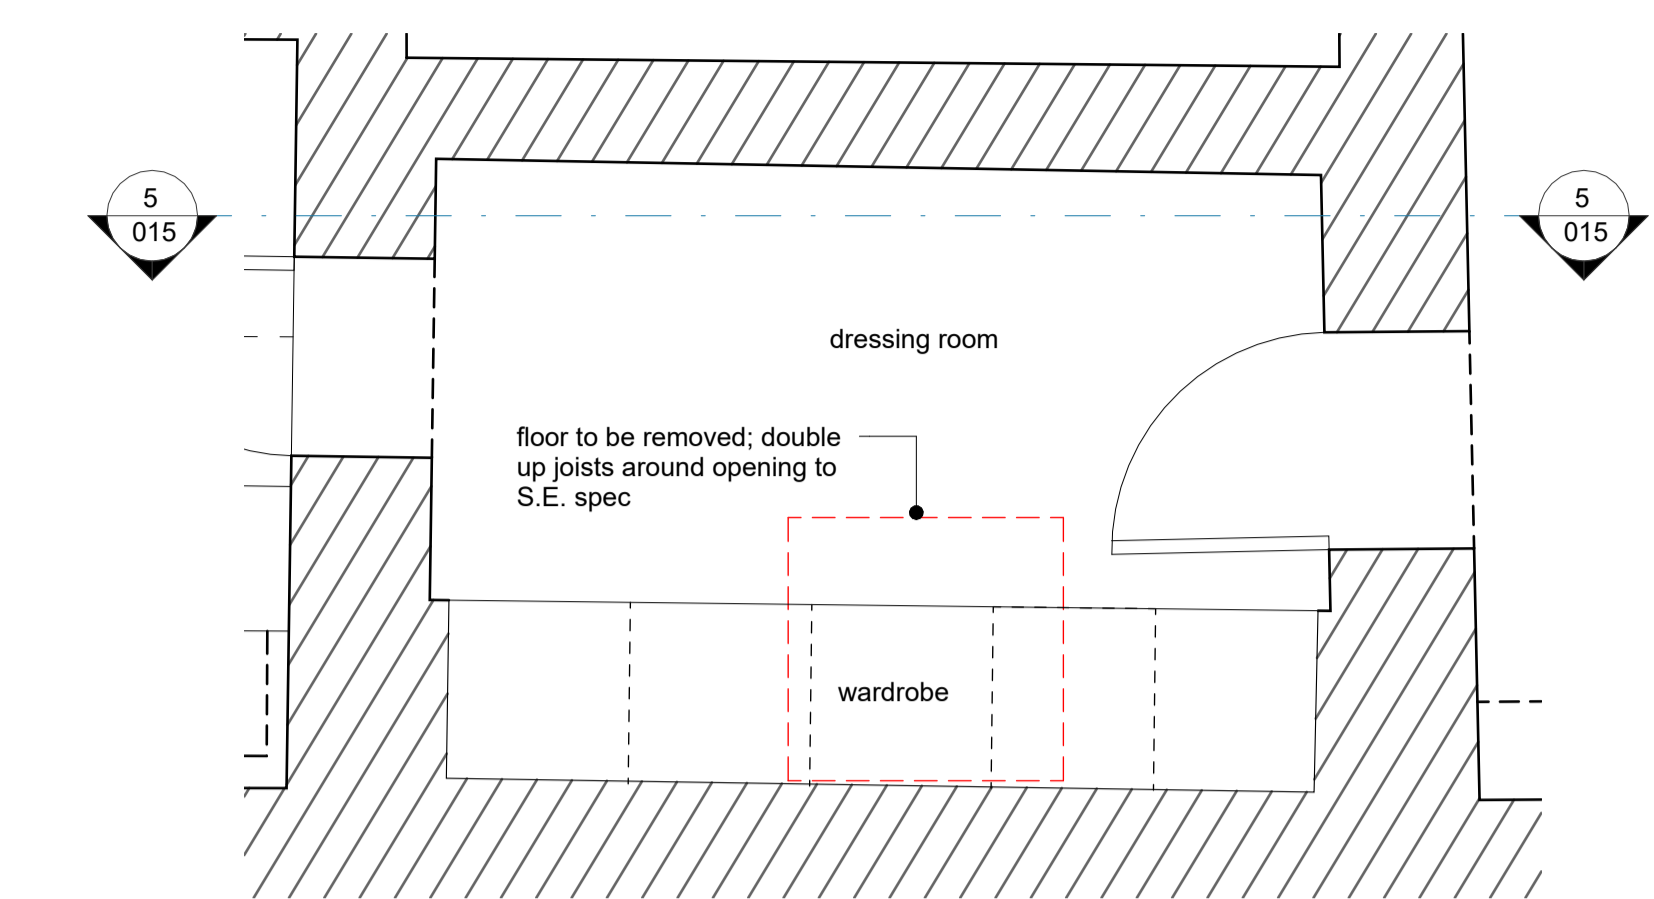


4 Second Floor Plan Detail  
1:25

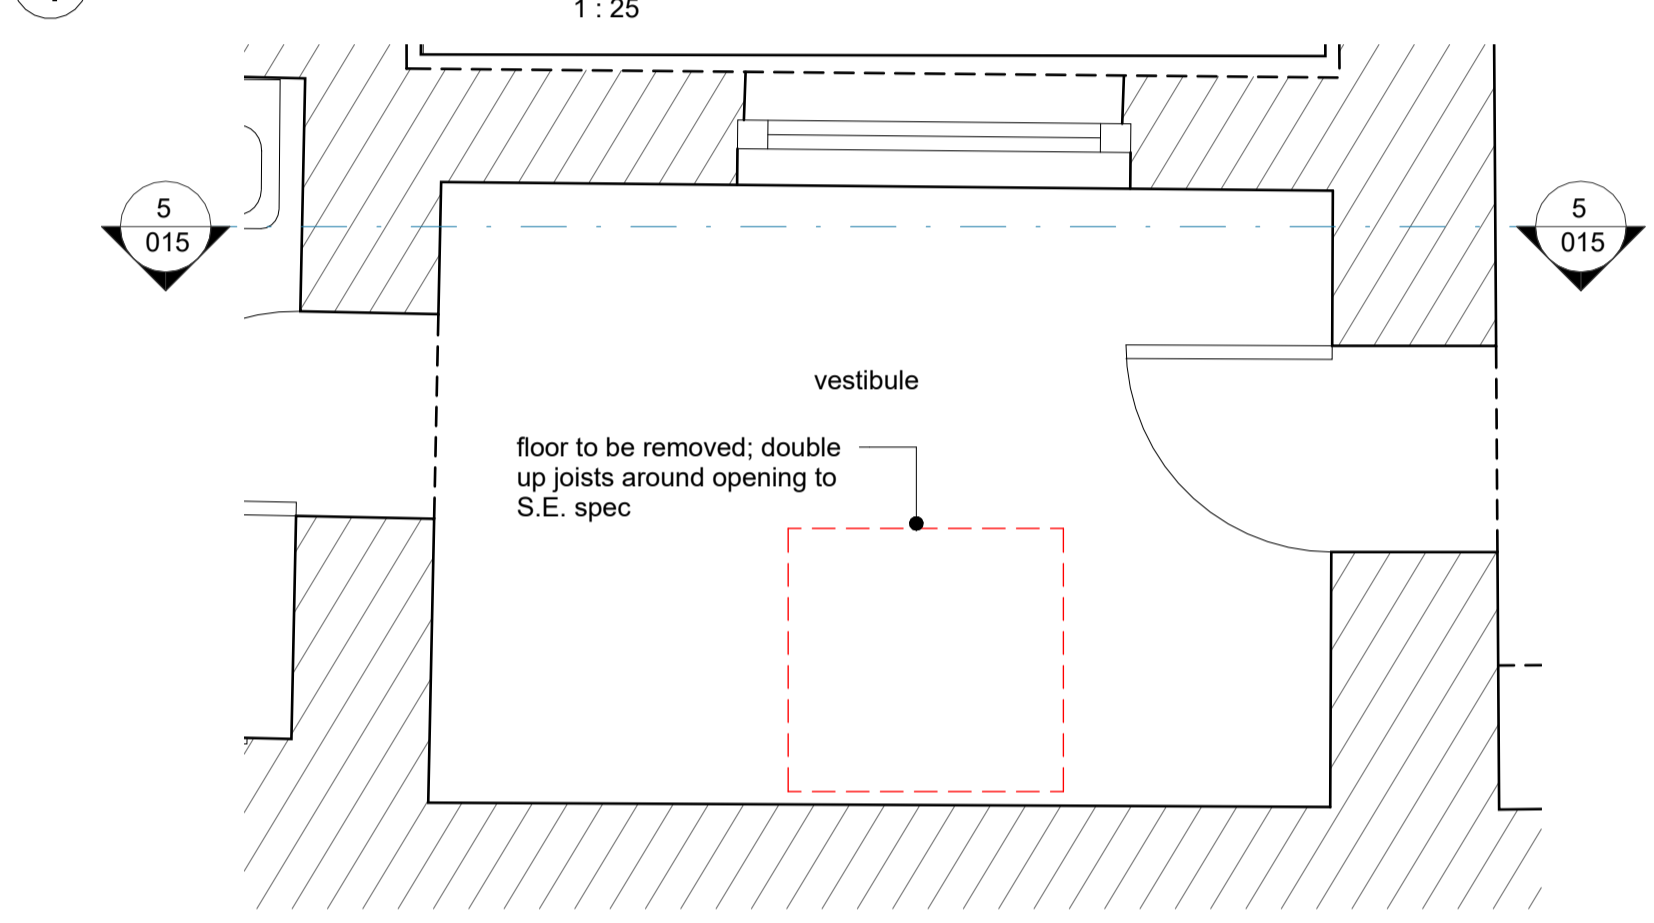

3 First Floor Plan Detail  
1:25

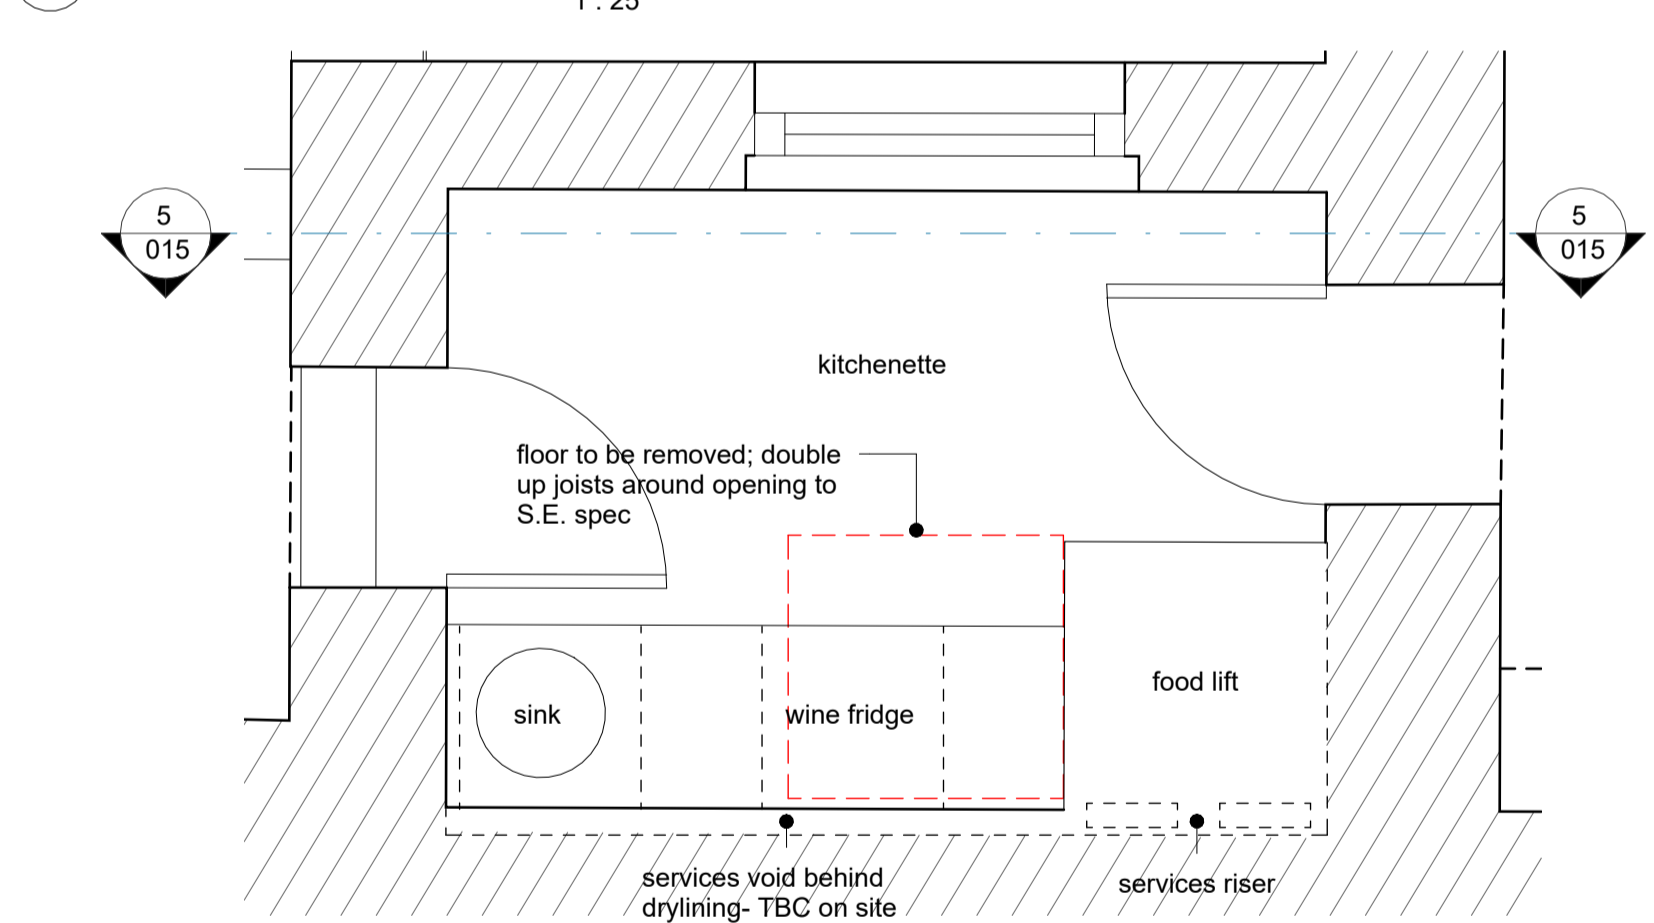

2 Upper Ground Floor Plan Detail  
1:25

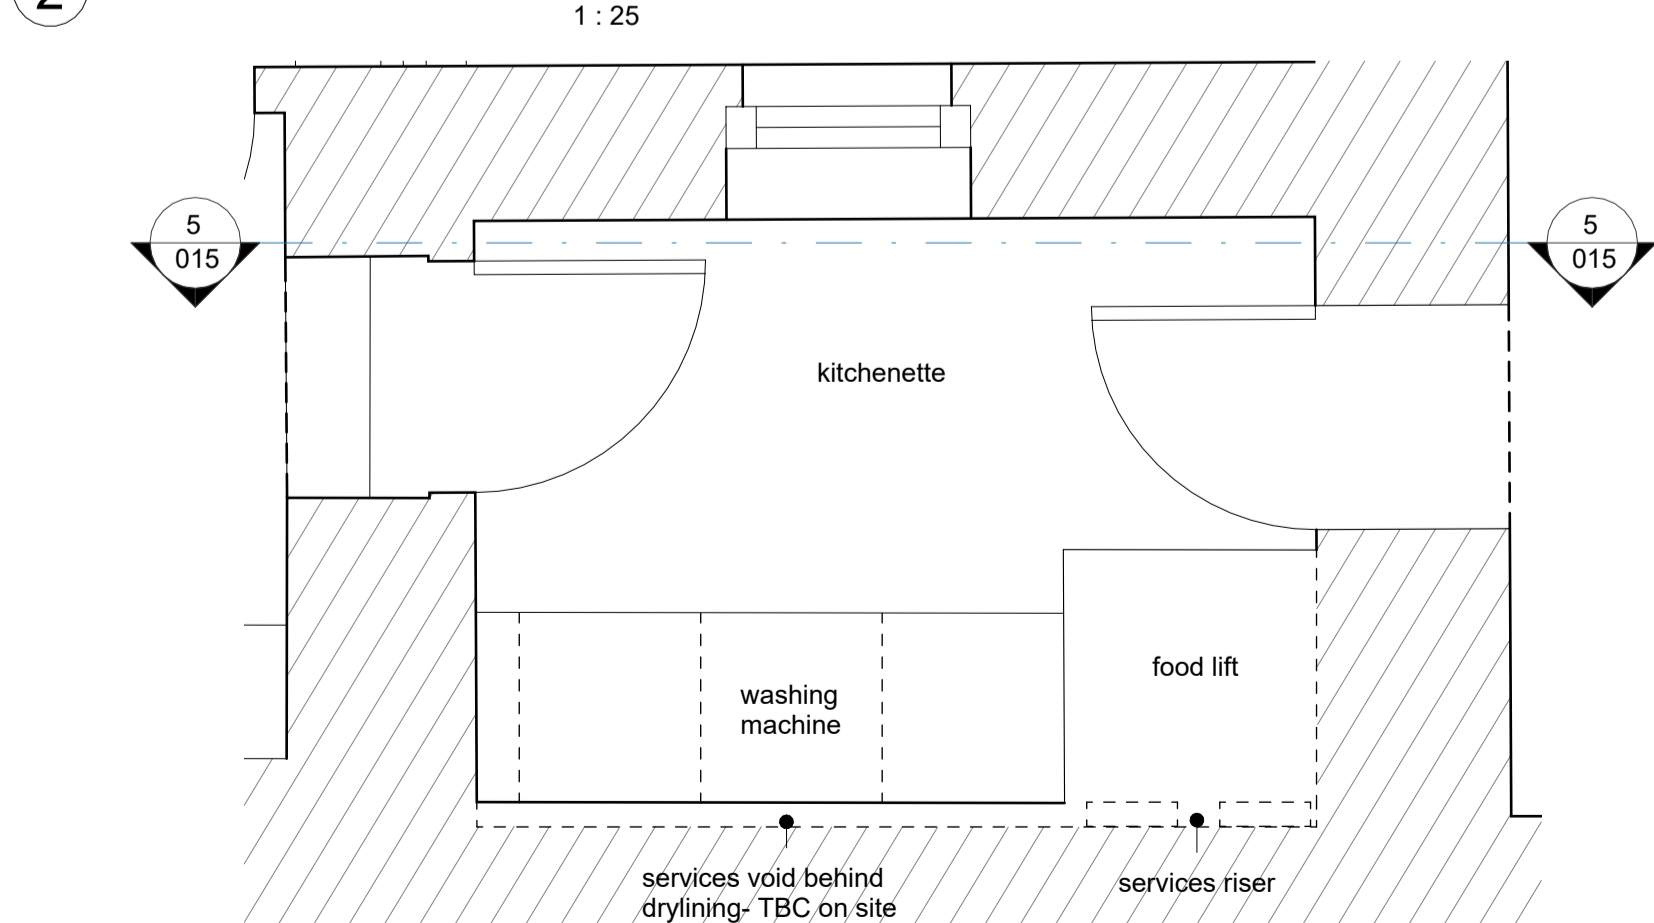

1 Lower Ground Floor Plan Detail  
1:25



5 Existing Internal Elevation  
1:25

Rev.	Date	Description	Checked
P2	13.10.23	Issued for Listed Building Consent	MF
P1	06.10.23	Issued for Information	MF



**Platform 5**  
architects

Unit 218, Brickfields  
37 Crenner Street  
London  
E2 8HD

t 020 7301 5661  
e info@platform5architects.com  
w www.platform5architects.com

PROJECT TITLE:  
Lincoln's Inn Fields

DRAWING TITLE:  
Existing Detail Plans and Elevations

PRINTING DATE:  
October 2023

SCALE @ A1:  
1:25

SCALE @ A0:  
1:50

PROJECT NO.:  
22-103

DRAWING NO.:  
015

REVISION:  
P2