


GENERAL NOTES:
 DO NOT SCALE FROM DRAWINGS.
 NOTIFY ARCHITECT OF ANY DISCREPANCIES IF IN DOUBT ASK.

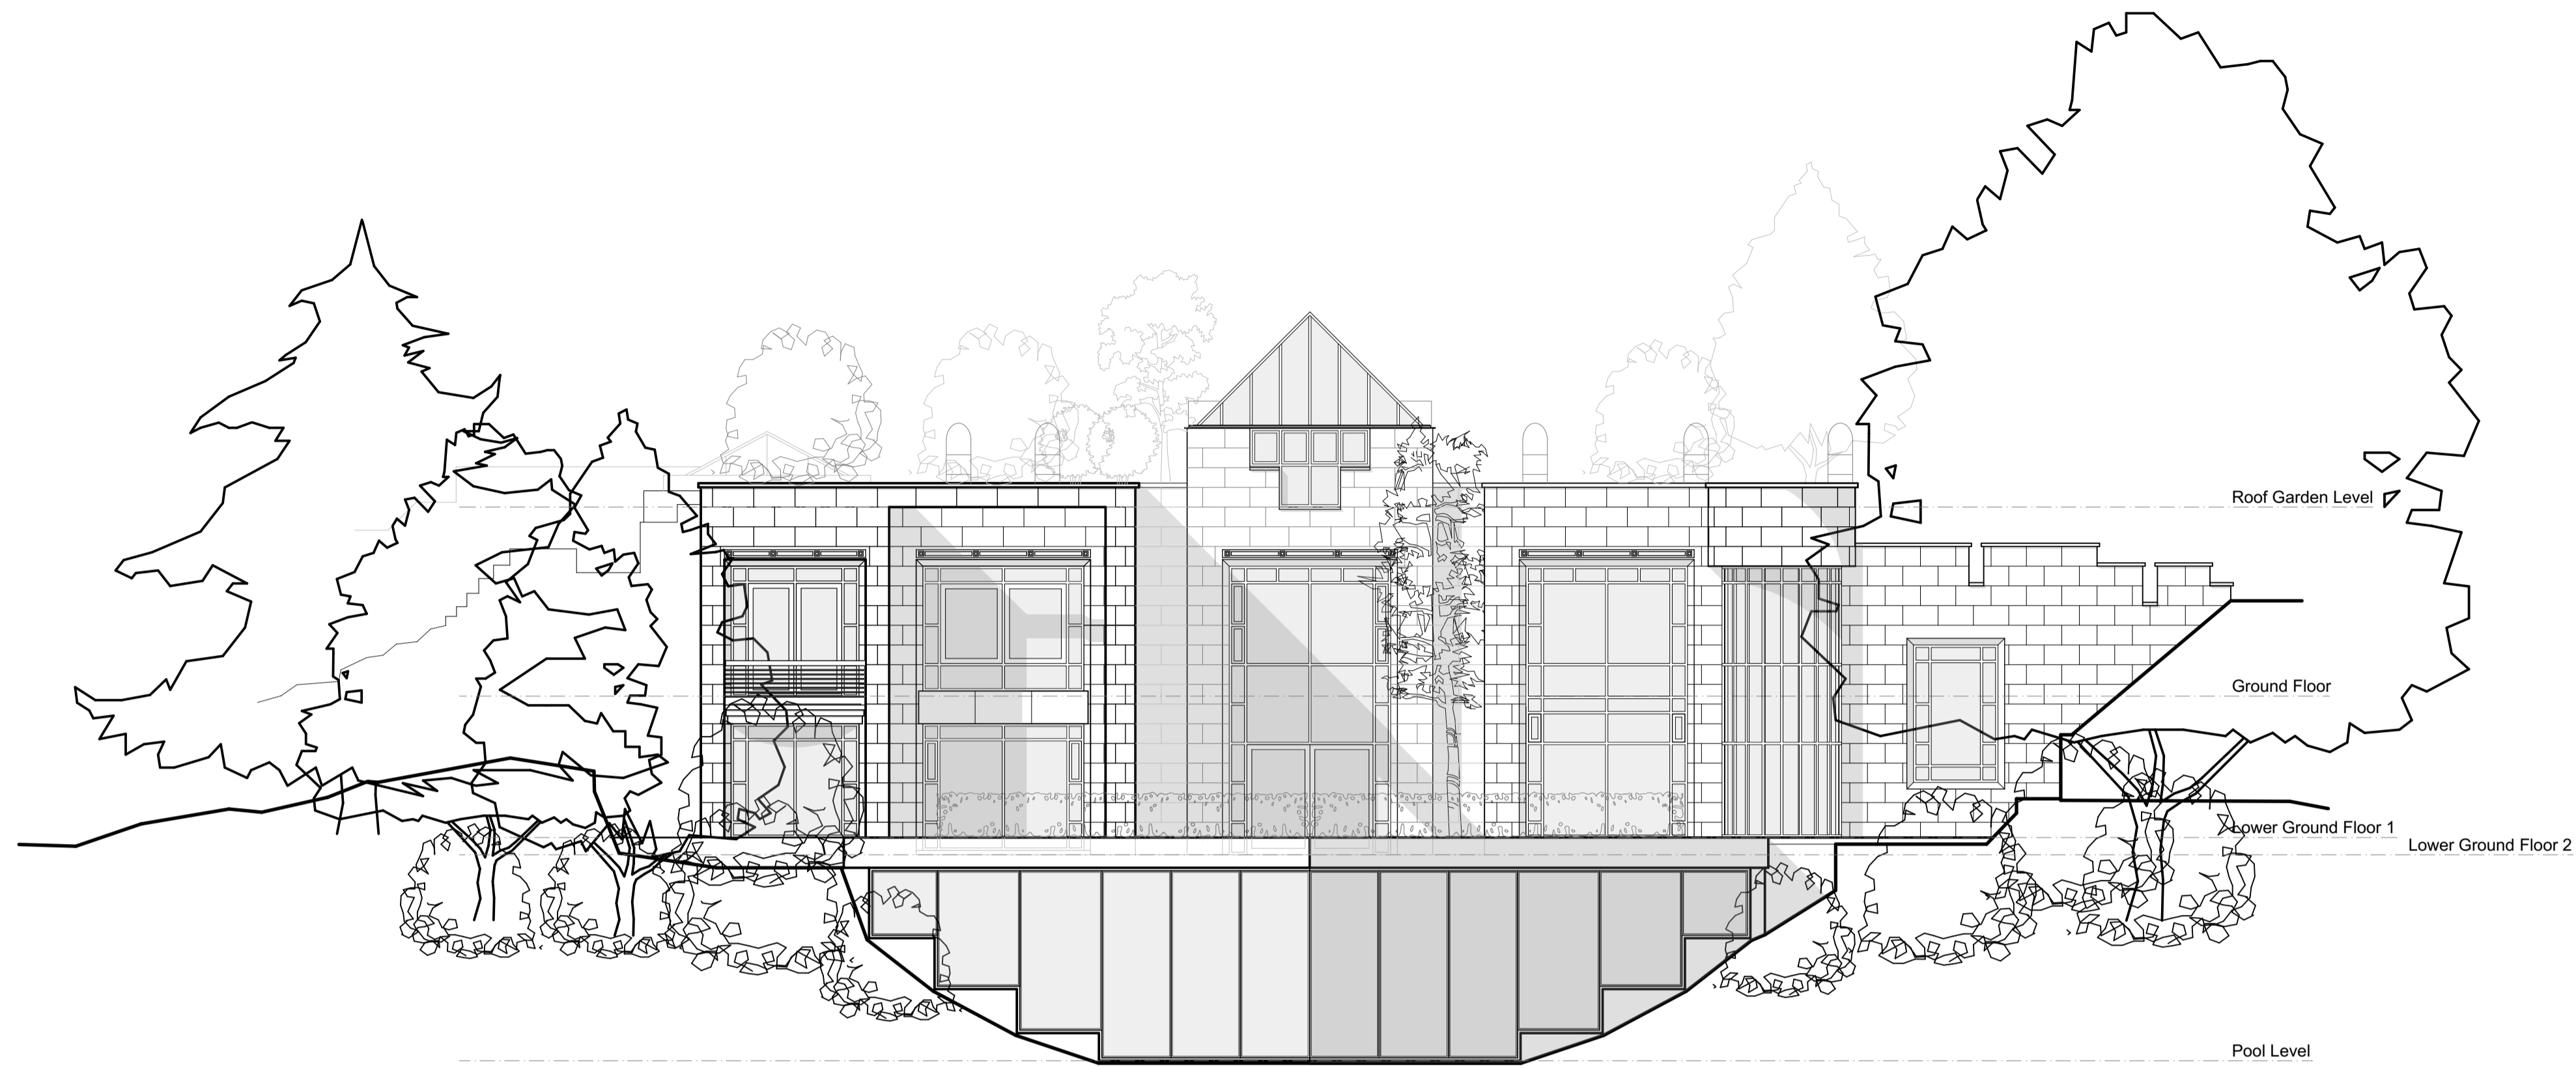

01 Existing South-West Elevation



02 Existing North-East Elevation

Rev	Description	Date

GC||AD
 51 Grove Road, Wimbledon, SW19 1BJ

Client: The Bromwich Trust
 Address: 1a Witanhurst Lane
 N6 6LT
 Project: Bromwich House
 Project No: BRH01
 Stage: Planning
 Title: ZZ
 Existing Elevations/Sections

Drawn	Checked	Rev	Date	Scale	Sheet	Total
BRH01	GCAD	ZZ	ZZ	DE	A	200
Date	Scale	Rev				
2023/09/17	1:100, 1:50					

COPYRIGHT OF THIS DRAWING IS RESERVED BY GCAD. THIS DRAWING IS ISSUED ON CONDITION THAT IT IS NOT COPIED, REPRODUCED OR DISCLOSED TO A THIRD PARTY, EITHER WHOLLY OR IN PART WITHOUT THE EXPRESS CONSENT IN WRITING BY GCAD.

