


THIS DRAWING IS TO BE READ IN CONJUNCTION WITH THE SPECIFICATION WHERE PROVIDED AND ALL RELEVANT CONSULTANTS DRAWINGS AND/OR SPECIALISTS DRAWINGS (DOCUMENTS AND ANY DISCREPANCIES OR VARIATIONS ARE TO BE REFERRED TO THE ARCHITECT BEFORE THE AFFECTED WORK COMMENCES)


THIS DRAWING IS PROTECTED BY COPYRIGHT AND MUST NOT BE COPIED OR REPRODUCED WITHOUT THE WRITTEN CONSENT OF CHRIS DYSON ARCHITECTS LLP. NORTH POINTS SHOWN ARE INDICATIVE. ©

KEY

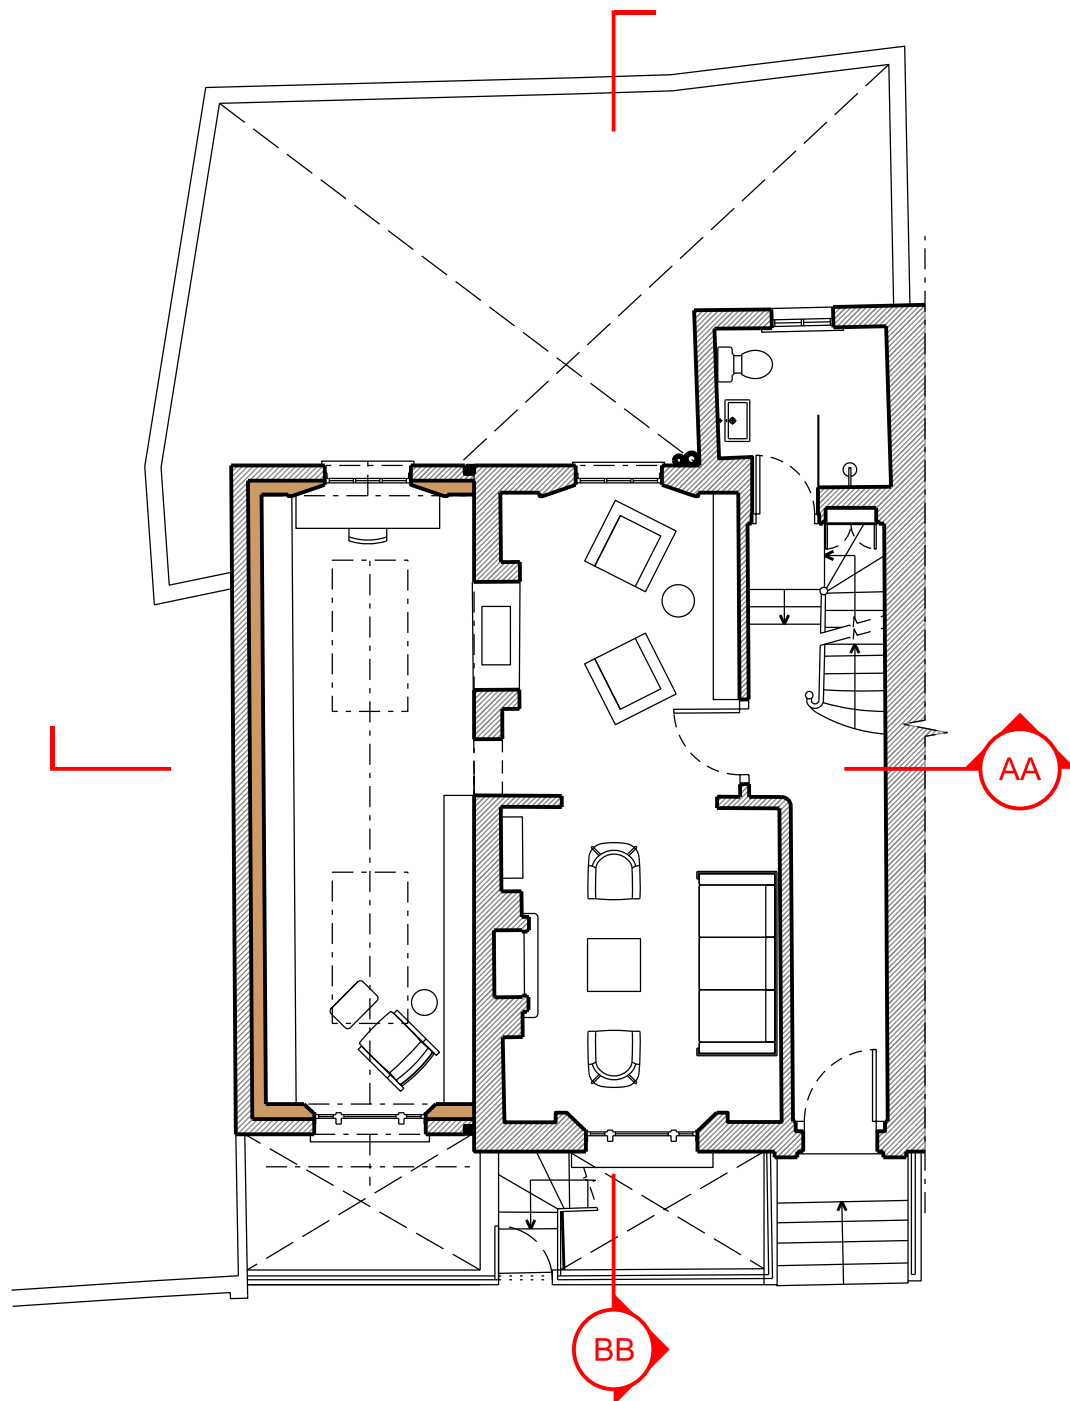


3 1:100@ A1, 1:200@ A3
PROPOSED GROUND FLOOR PLAN

- EXISTING FABRIC
- PROPOSED FABRIC

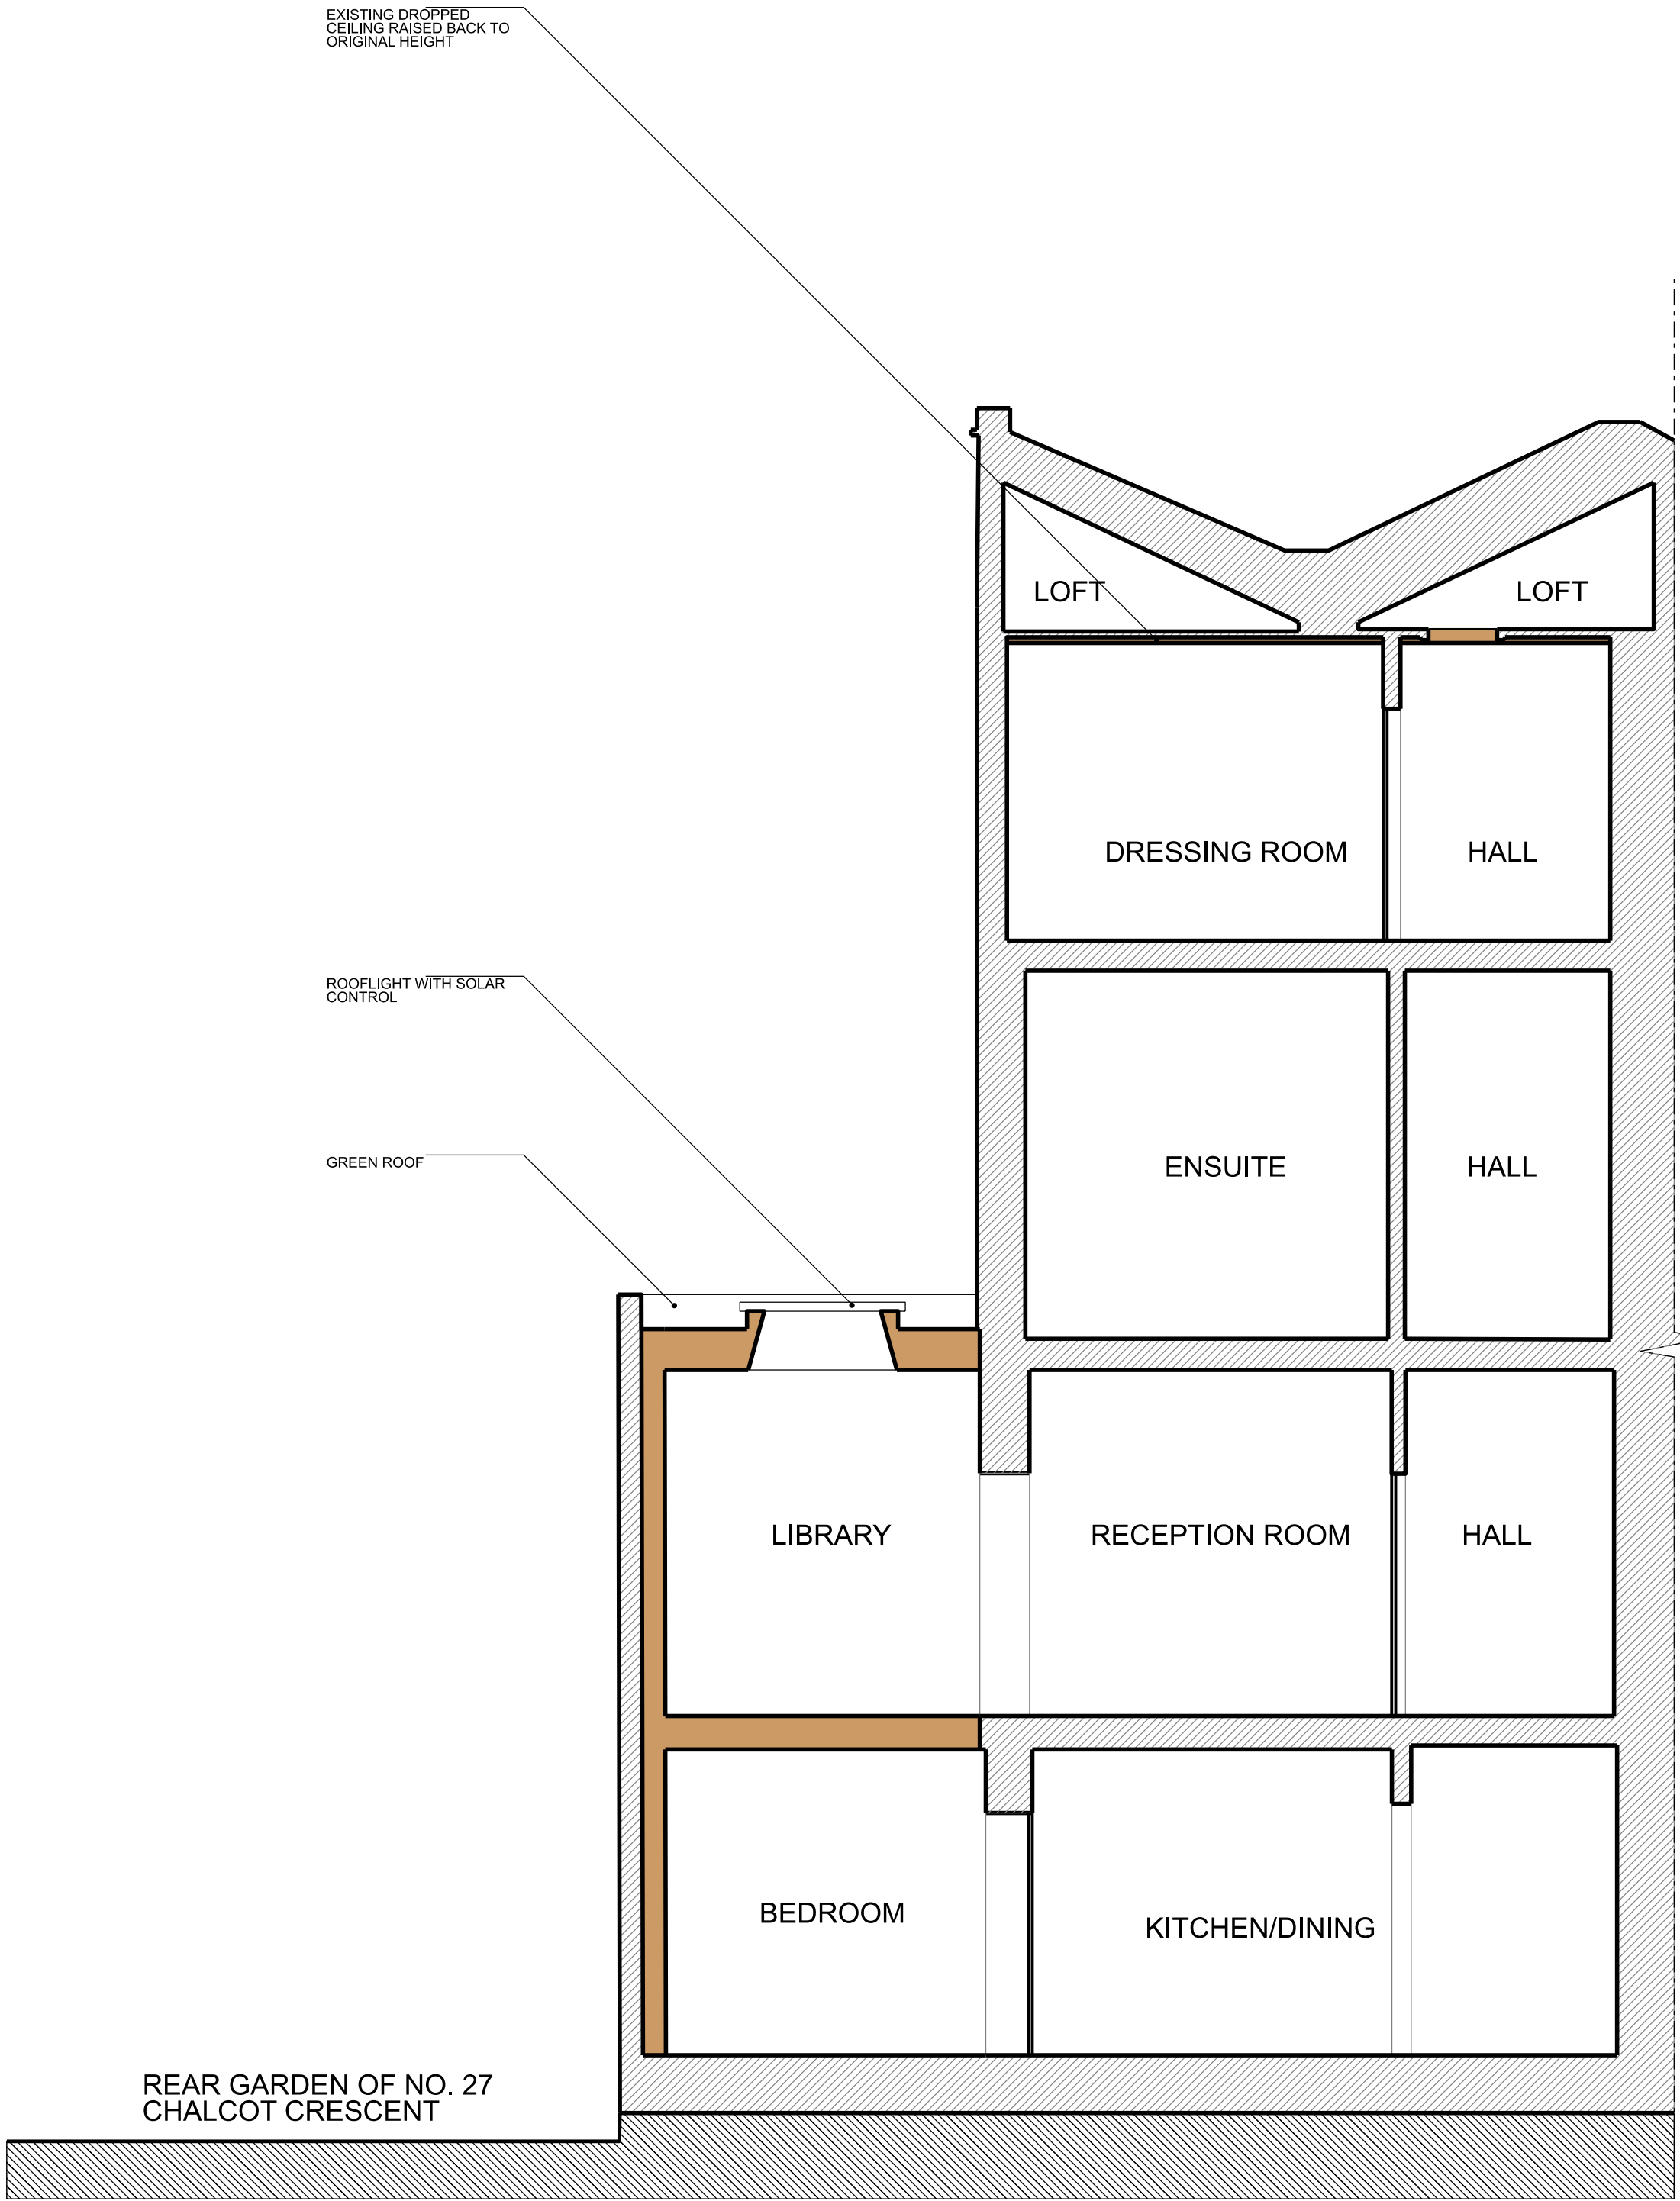

1 1:50@ A1, 1:100@ A3
PROPOSED SECTION AA

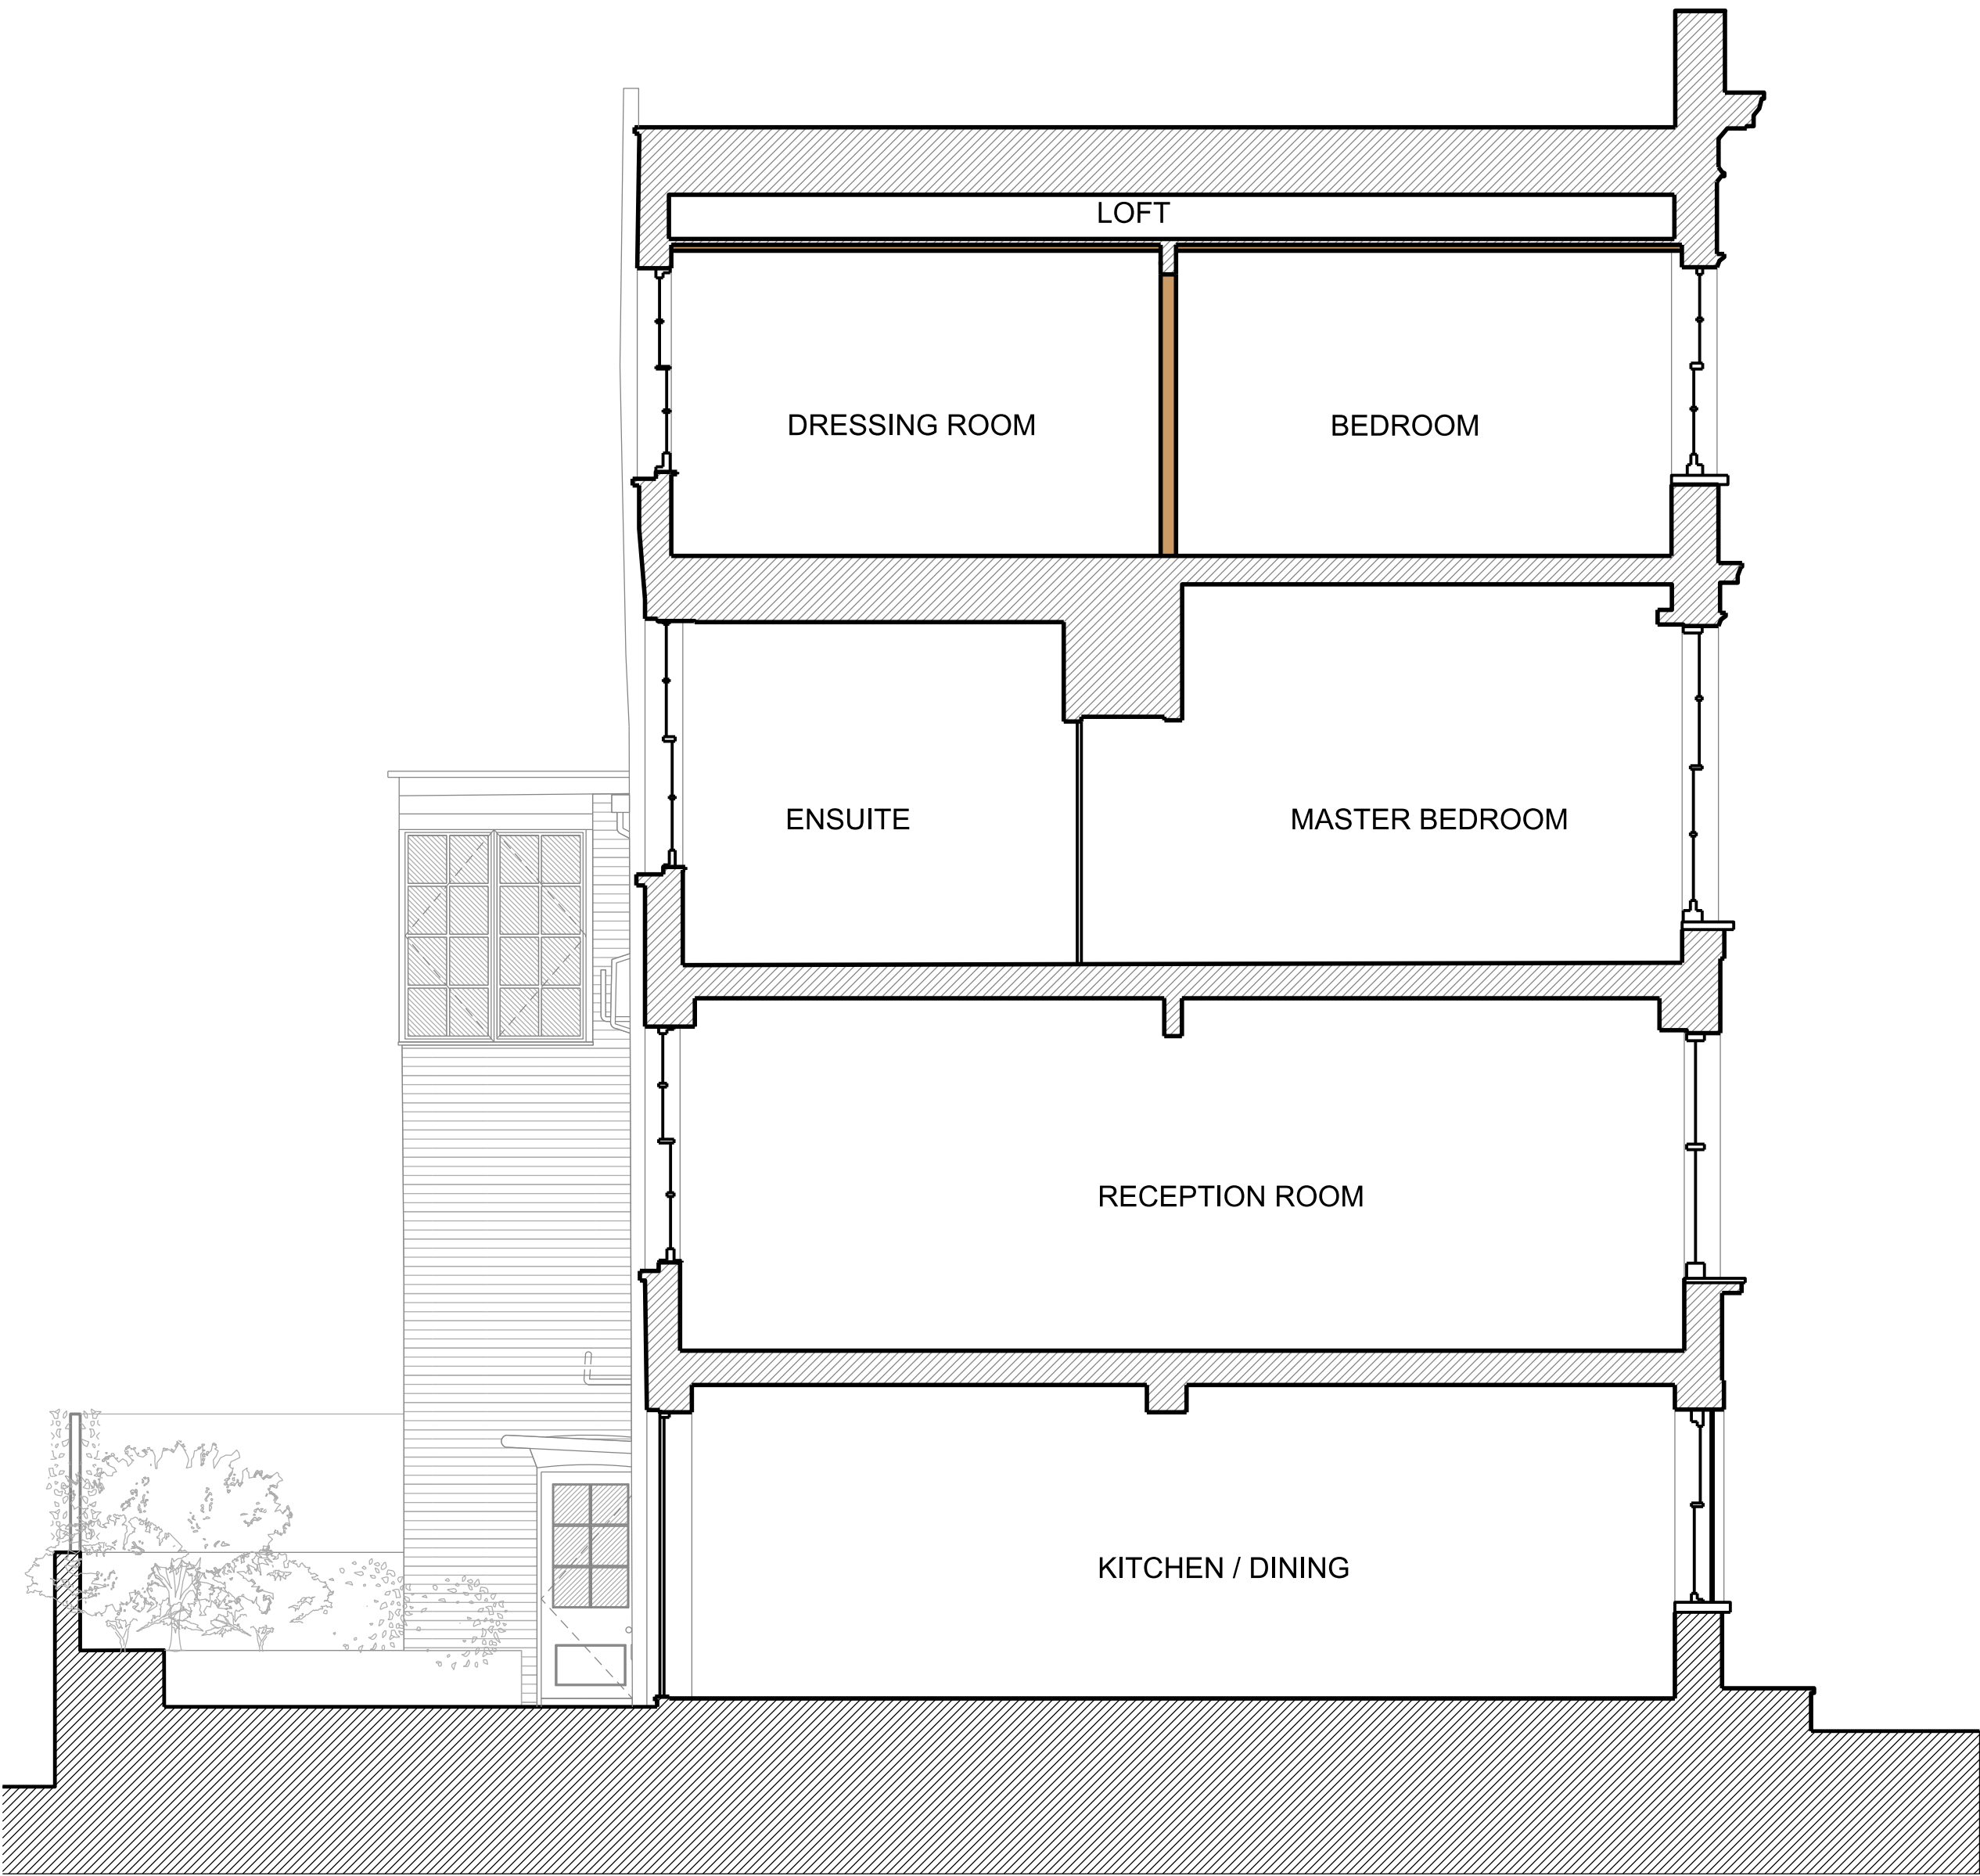

2 1:50@ A1, 1:100@ A3
PROPOSED SECTION BB

| | | | | | | | |
|---------------------------|--------------|---------------|---------------|----------|--------|----|--|
| 00 | | 02.10.23 | | PLANNING | | OA | |
| Rev | Date | | Notes | | Init. | | |
| Client / Project: | | | | | | | |
| LEE CONEY | | | | | | | |
| 7 ROTHWELL STREET | | | | | | | |
| NW1 8YH | | | | | | | |
| Drawing Title: | | | | | | | |
| PROPOSED SECTIONS AA & BB | | | | | | | |
| Status: | | | | | | | |
| PLANNING | | | | | | | |
| Date | Drawn | Check | | | | | |
| OCT 23 | OA | YK | | | | | |
| Project No. | Unit / Block | CI / SFB Code | Type & Number | Revision | Letter | | |
| Drawing No: | | | | | | | |
| 0504 | A | 10 | 1200 | 00 | | | |