


KEY

- EXISTING FABRIC
- PROPOSED DEMOLITION & ALTERATION

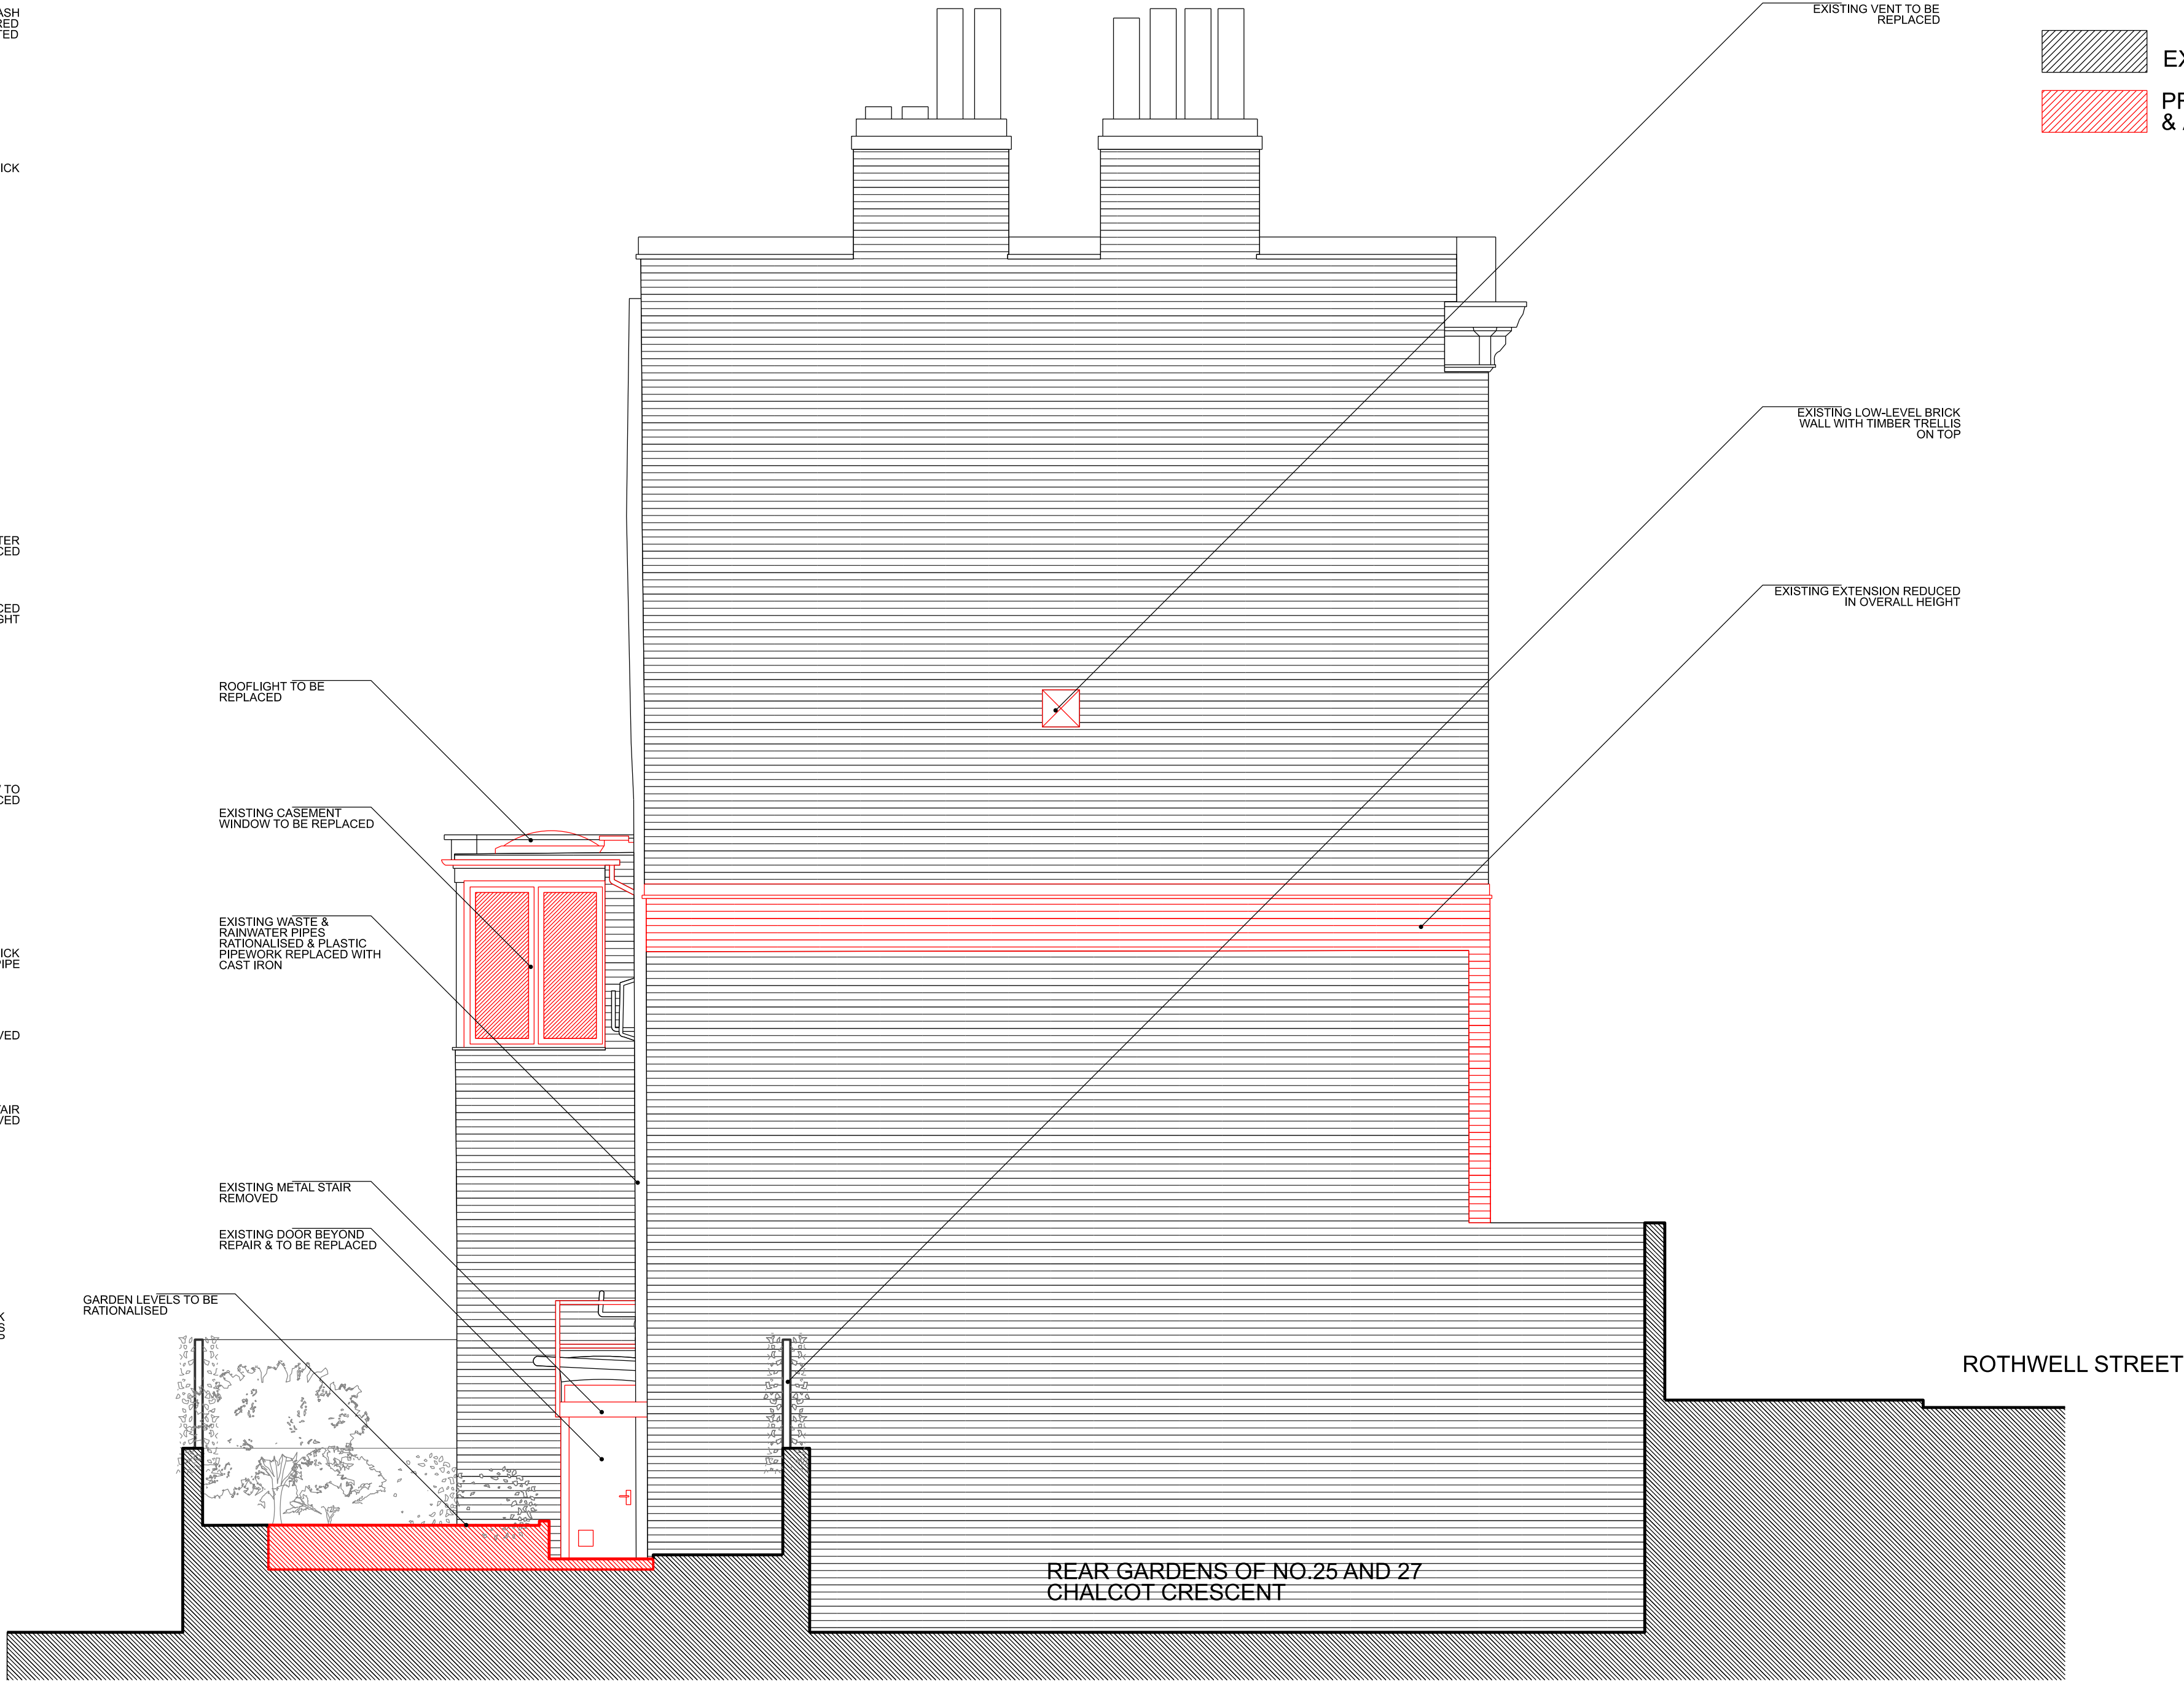

1 1:50@ A1, 1:100@ A3  
EXISTING REAR ELEVATION

2 1:50@ A1, 1:100@ A3  
EXISTING SIDE ELEVATION

00	02.10.23	PLANNING	OA
Rev	Date	Notes	Init.
Client / Project:			
LEE CONEY			
7 ROTHWELL STREET			
NW1 8YH			
Drawing Title:			
EXISTING REAR AND SIDE ELEVATION WITH DEMOLITION & ALTERATIONS			
Status:			
PLANNING			
Date	Drawn	Check	
OCT 23	OA	YK	
Project No.	Unit / Block	CI / SFB Code	Type & Revision Number Letter
0504	A	00	1101 00