




THIS DRAWING TO BE READ IN CONJUNCTION WITH THE SPECIFICATION WHERE PROVIDED AND ALL RELEVANT CONSULTANTS DRAWINGS AND/OR SPECIALIST DRAWINGS DOCUMENTS AND ANY DISCREPANCIES OR VARIATIONS ARE TO BE REFERRED TO THE ARCHITECT BEFORE THE AFFECTED WORK COMMENCES.


THIS DRAWING IS PROTECTED BY COPYRIGHT AND MUST NOT BE COPIED OR REPRODUCED WITHOUT THE WRITTEN CONSENT OF CHASE DYSON ARCHITECTS LLP. NORTH POINTS SHOWN ARE INDICATIVE. ©

KEY


-  EXISTING FABRIC
-  PROPOSED FABRIC

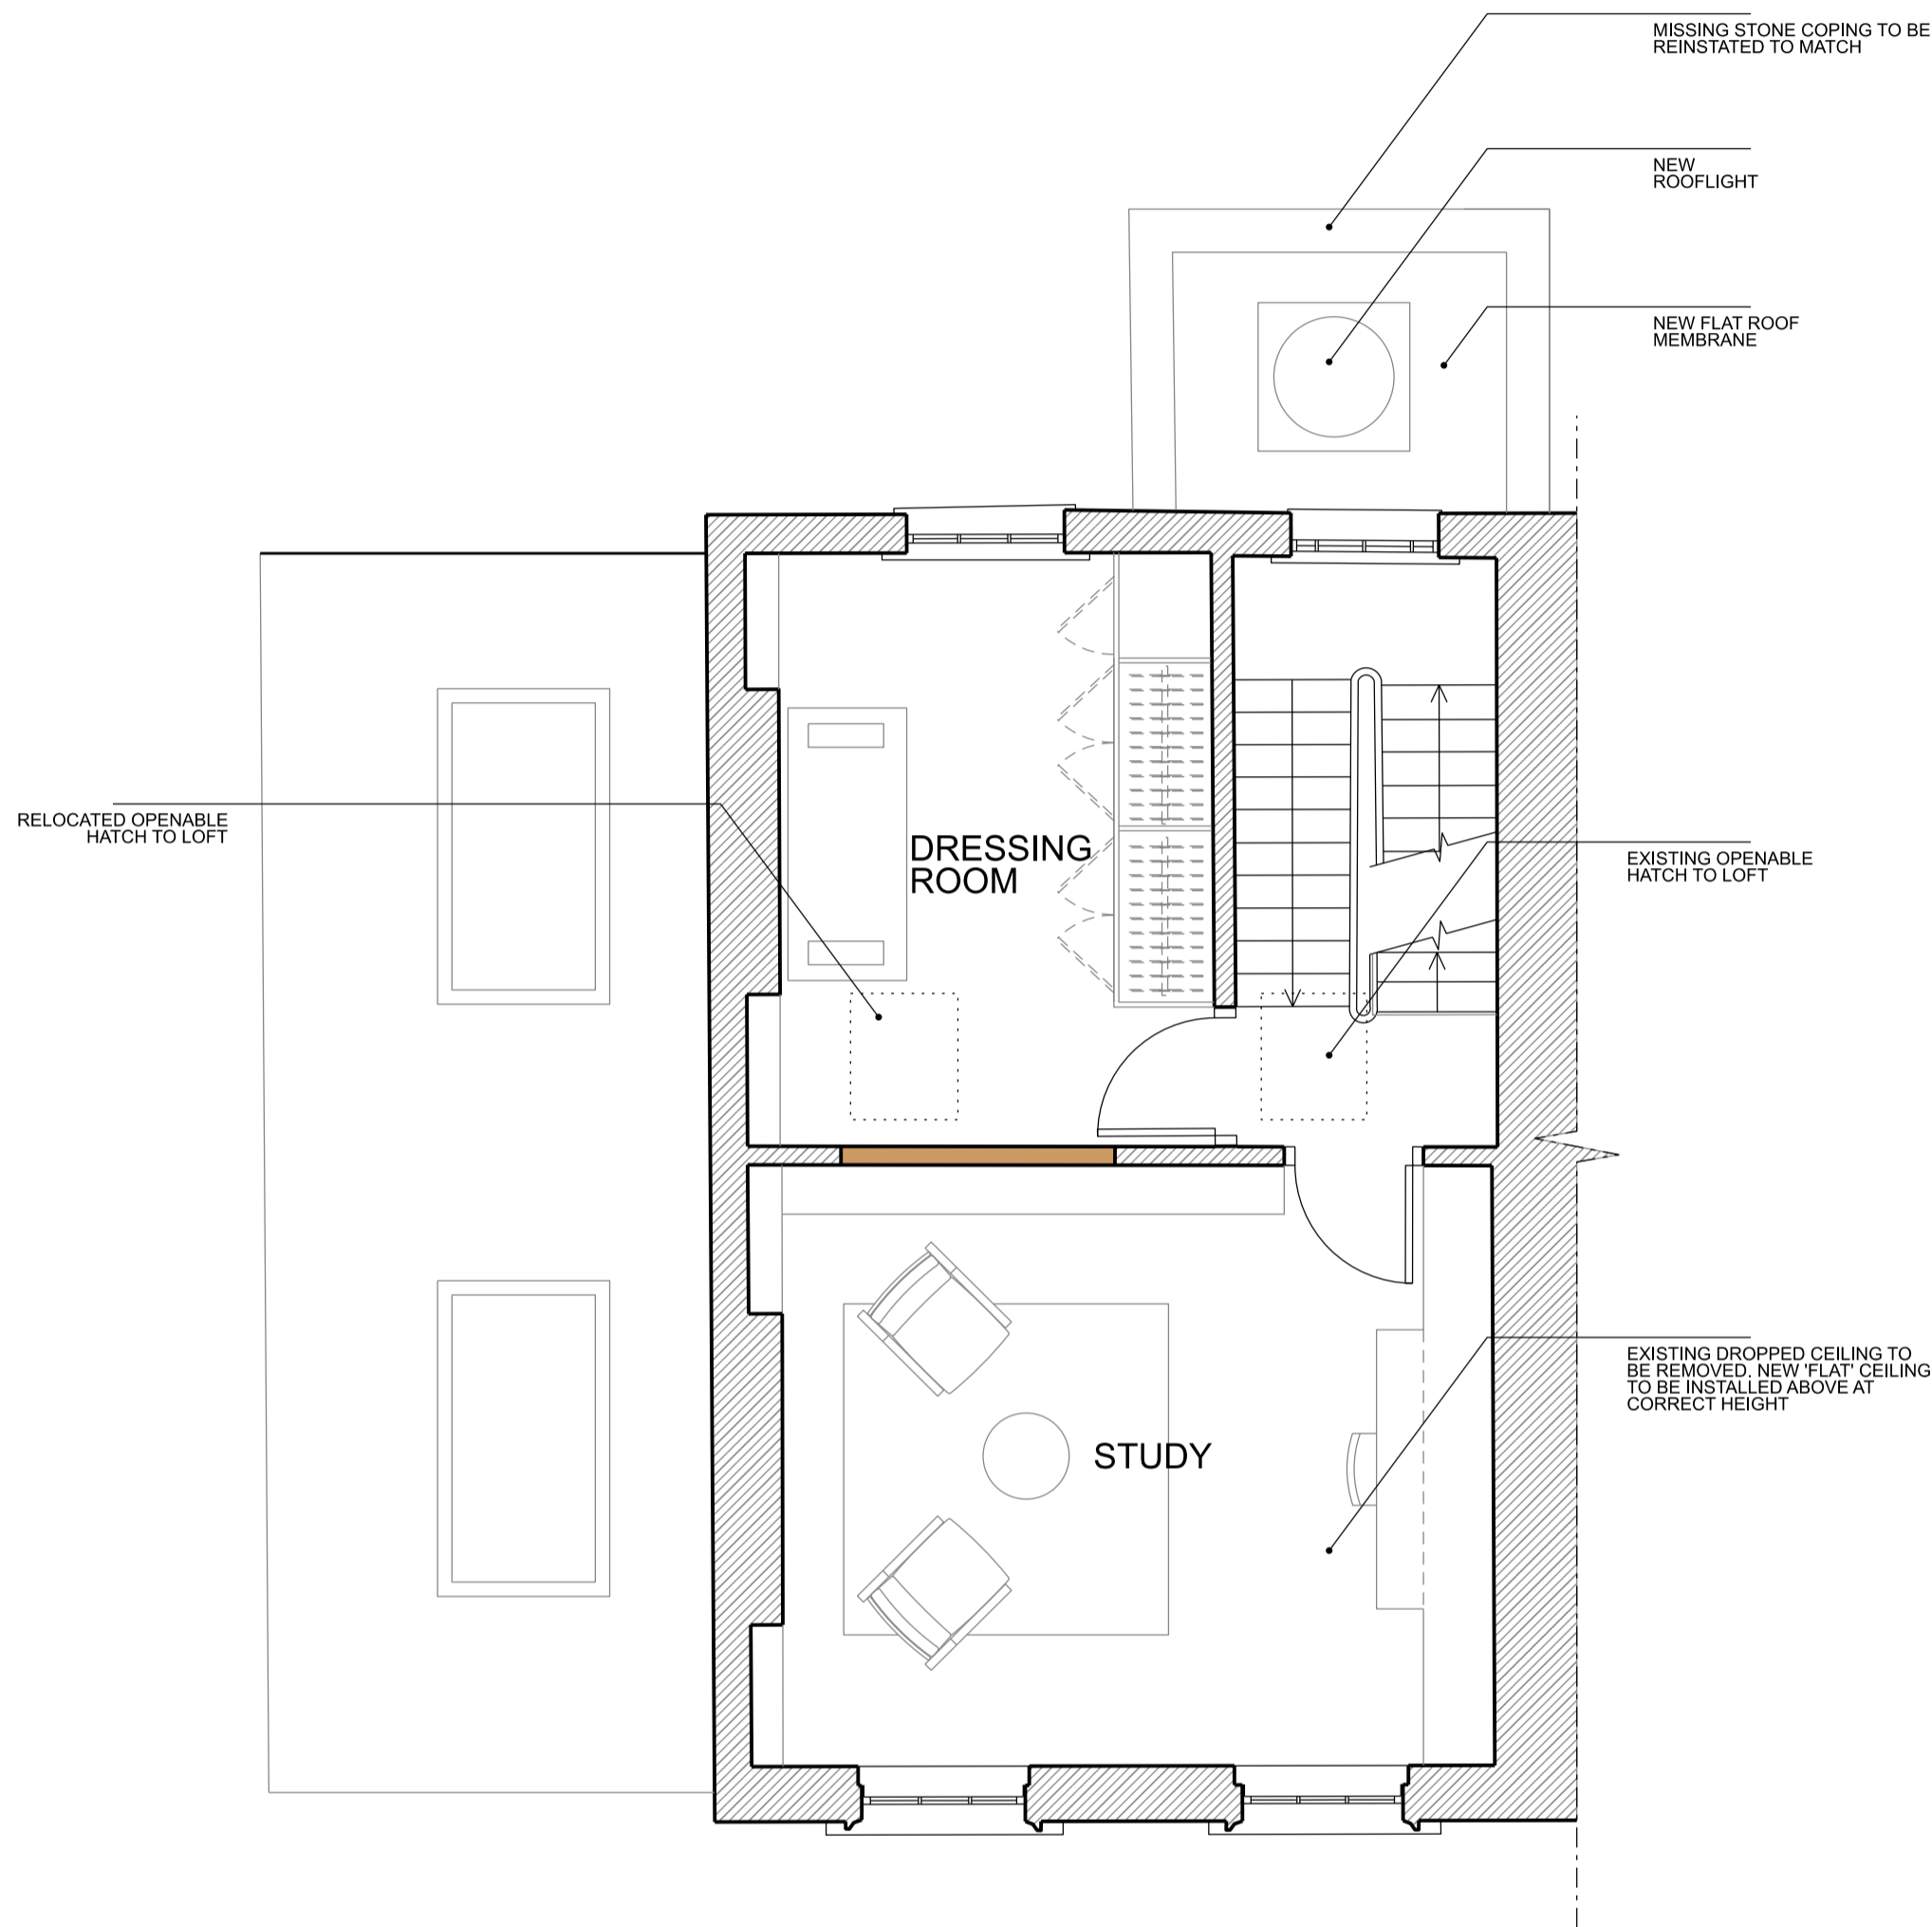

1 1:50@ A1, 1:100@ A3
PROPOSED SECOND FLOOR PLAN

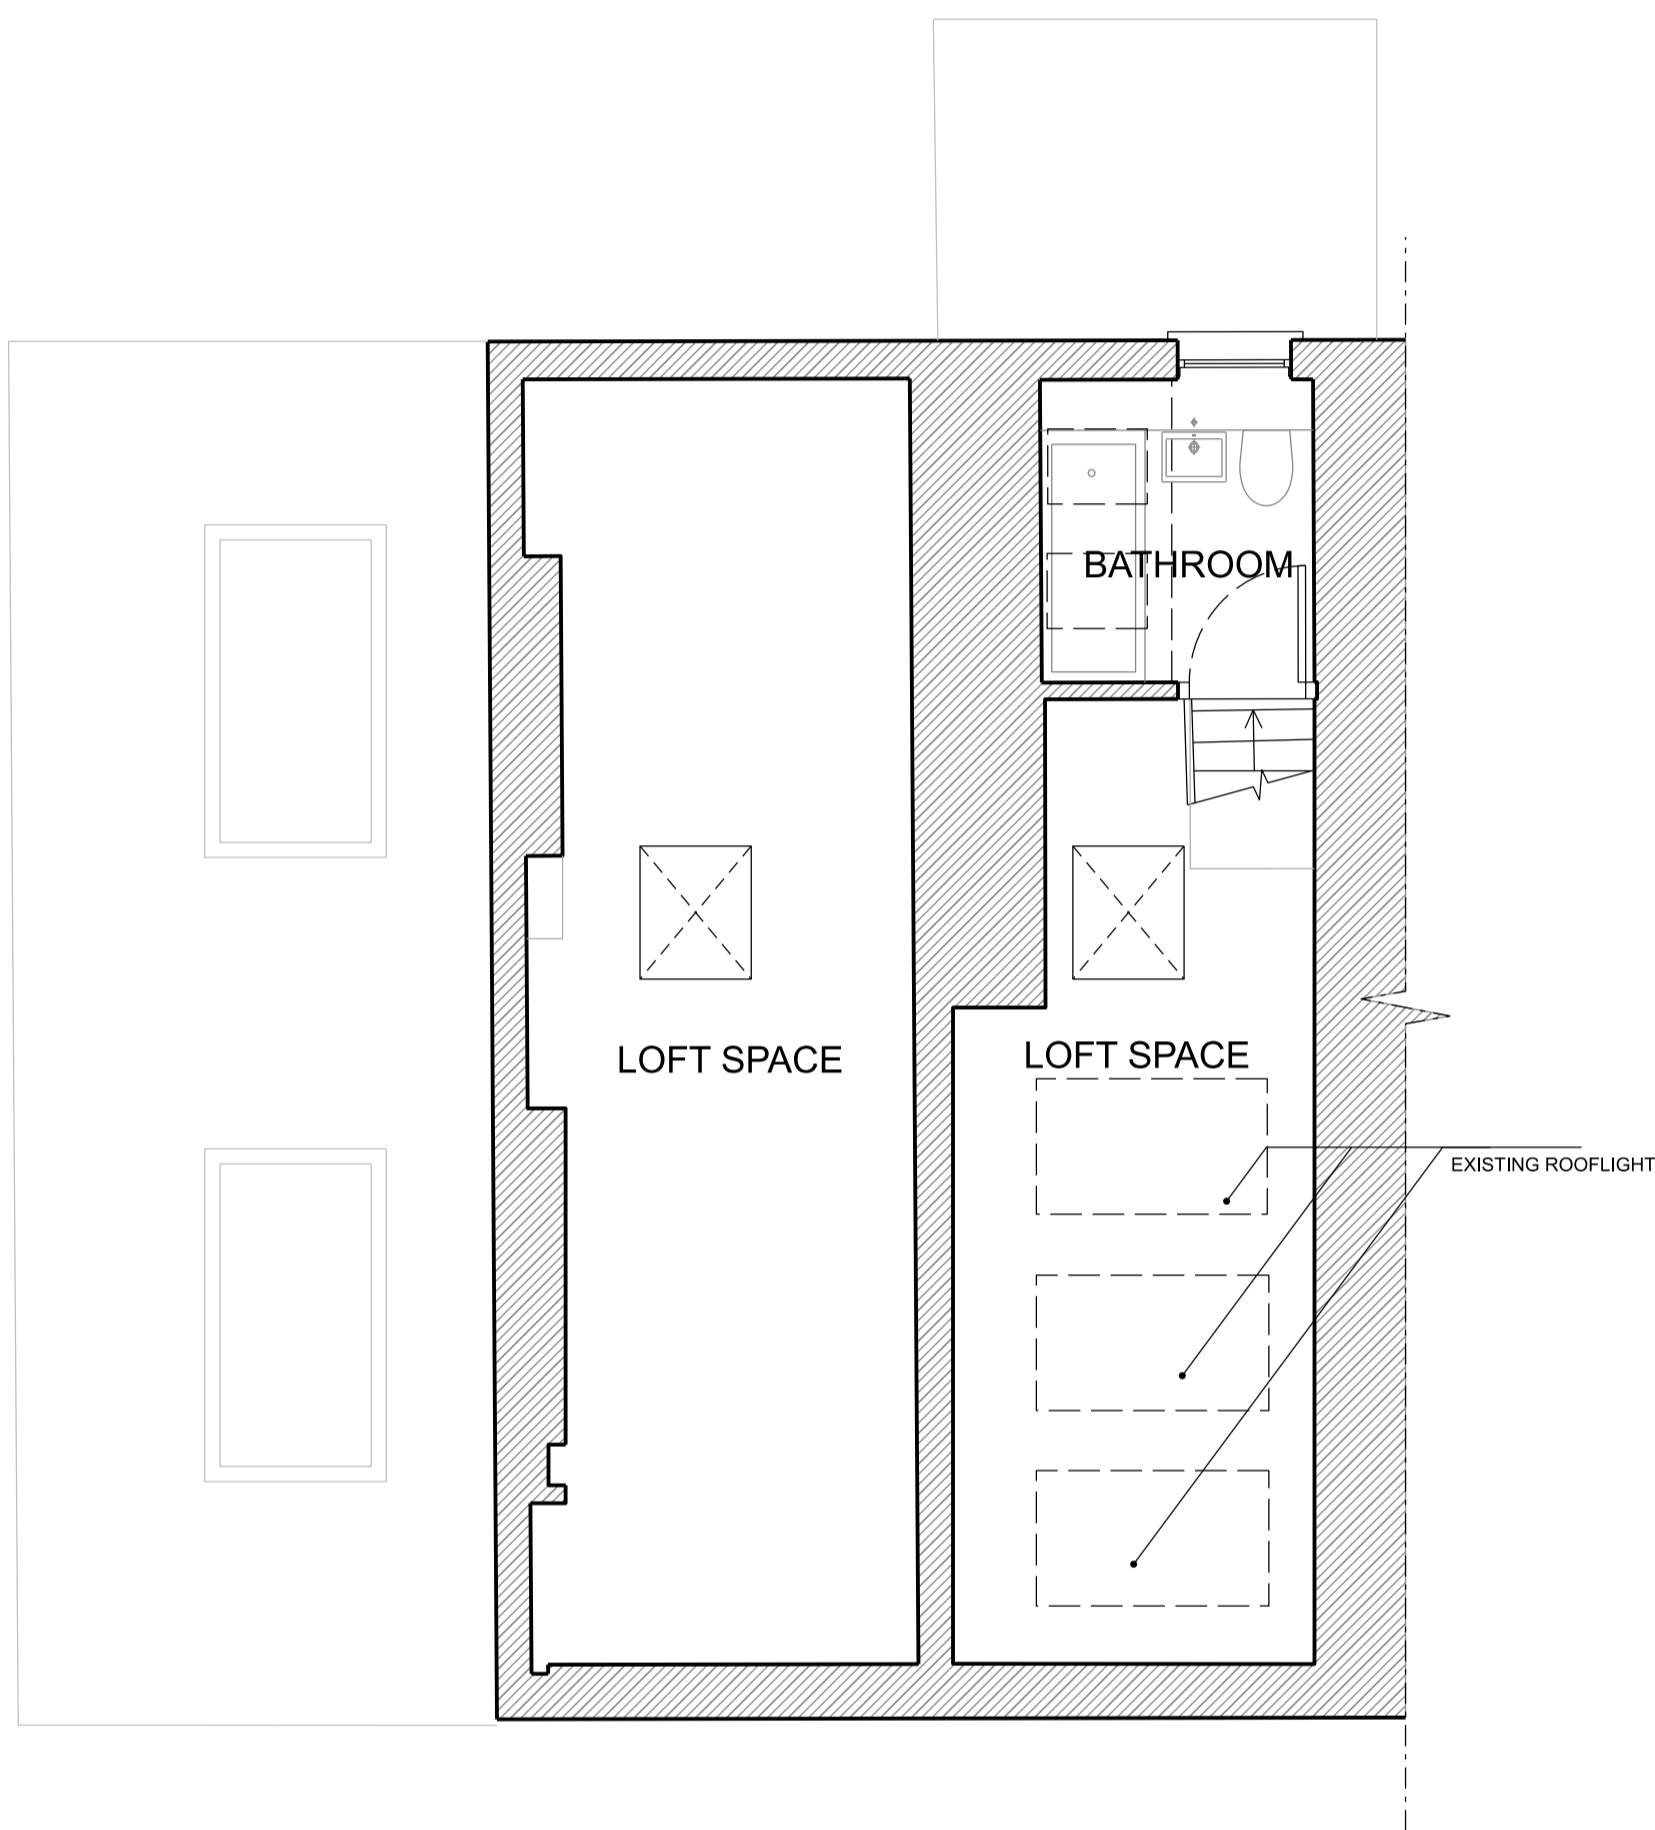

2 1:50@ A1, 1:100@ A3
PROPOSED THIRD FLOOR / LOFT PLAN

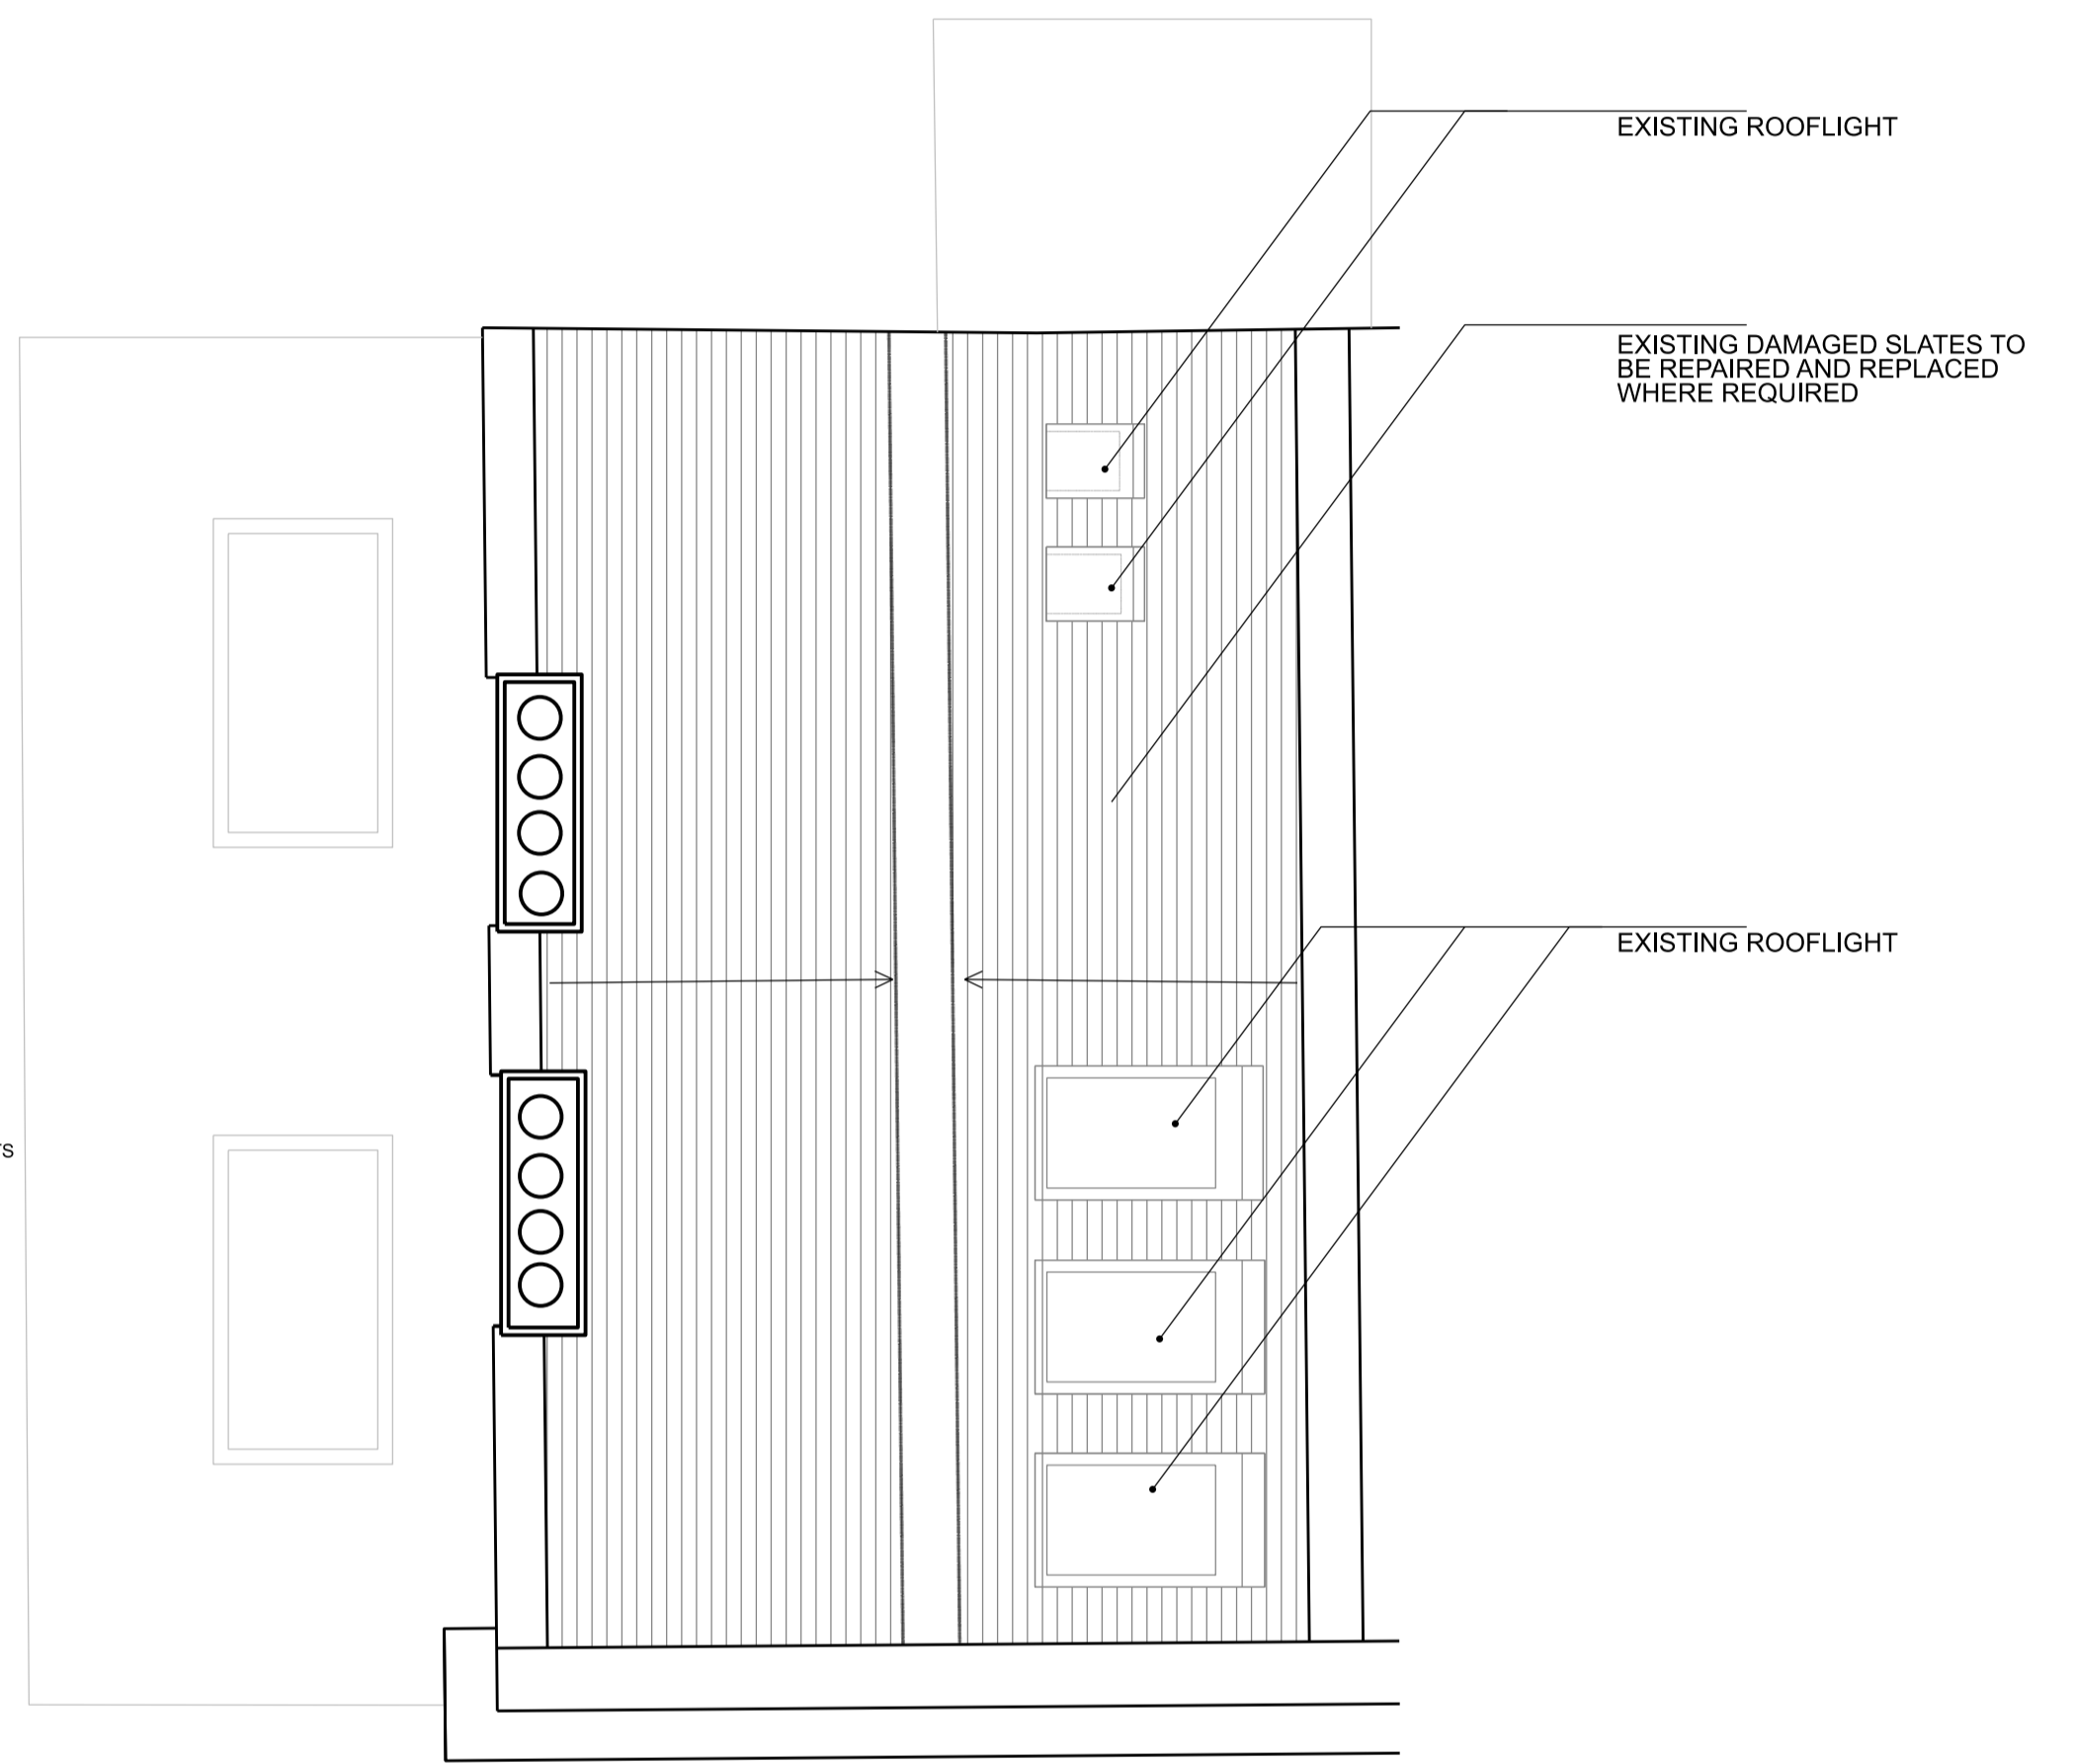

3 1:50@ A1, 1:100@ A3
PROPOSED ROOF PLAN

| Rev | Date | Notes | Int. |
|-----|----------|----------|------|
| 00 | 02.10.23 | PLANNING | OA |

Client / Project:
LEE CONEY
7 ROTHWELL STREET
NW1 8YH
Drawing Title:
PROPOSED SECOND, THIRD
AND ROOF FLOOR PLAN

Status:
PLANNING

| Date | Drawn | Check | | |
|-------------|--------------|---------------|---------------|-----------------|
| OCT 23 | OA | YK | | |
| Project No. | Unit / Block | CI / SFB Code | Type & Number | Revision Letter |
| 0504 | A | 10 | 1001 | 00 |

