


1 1:50@ A1, 1:100@ A3
PROPOSED REAR ELEVATION

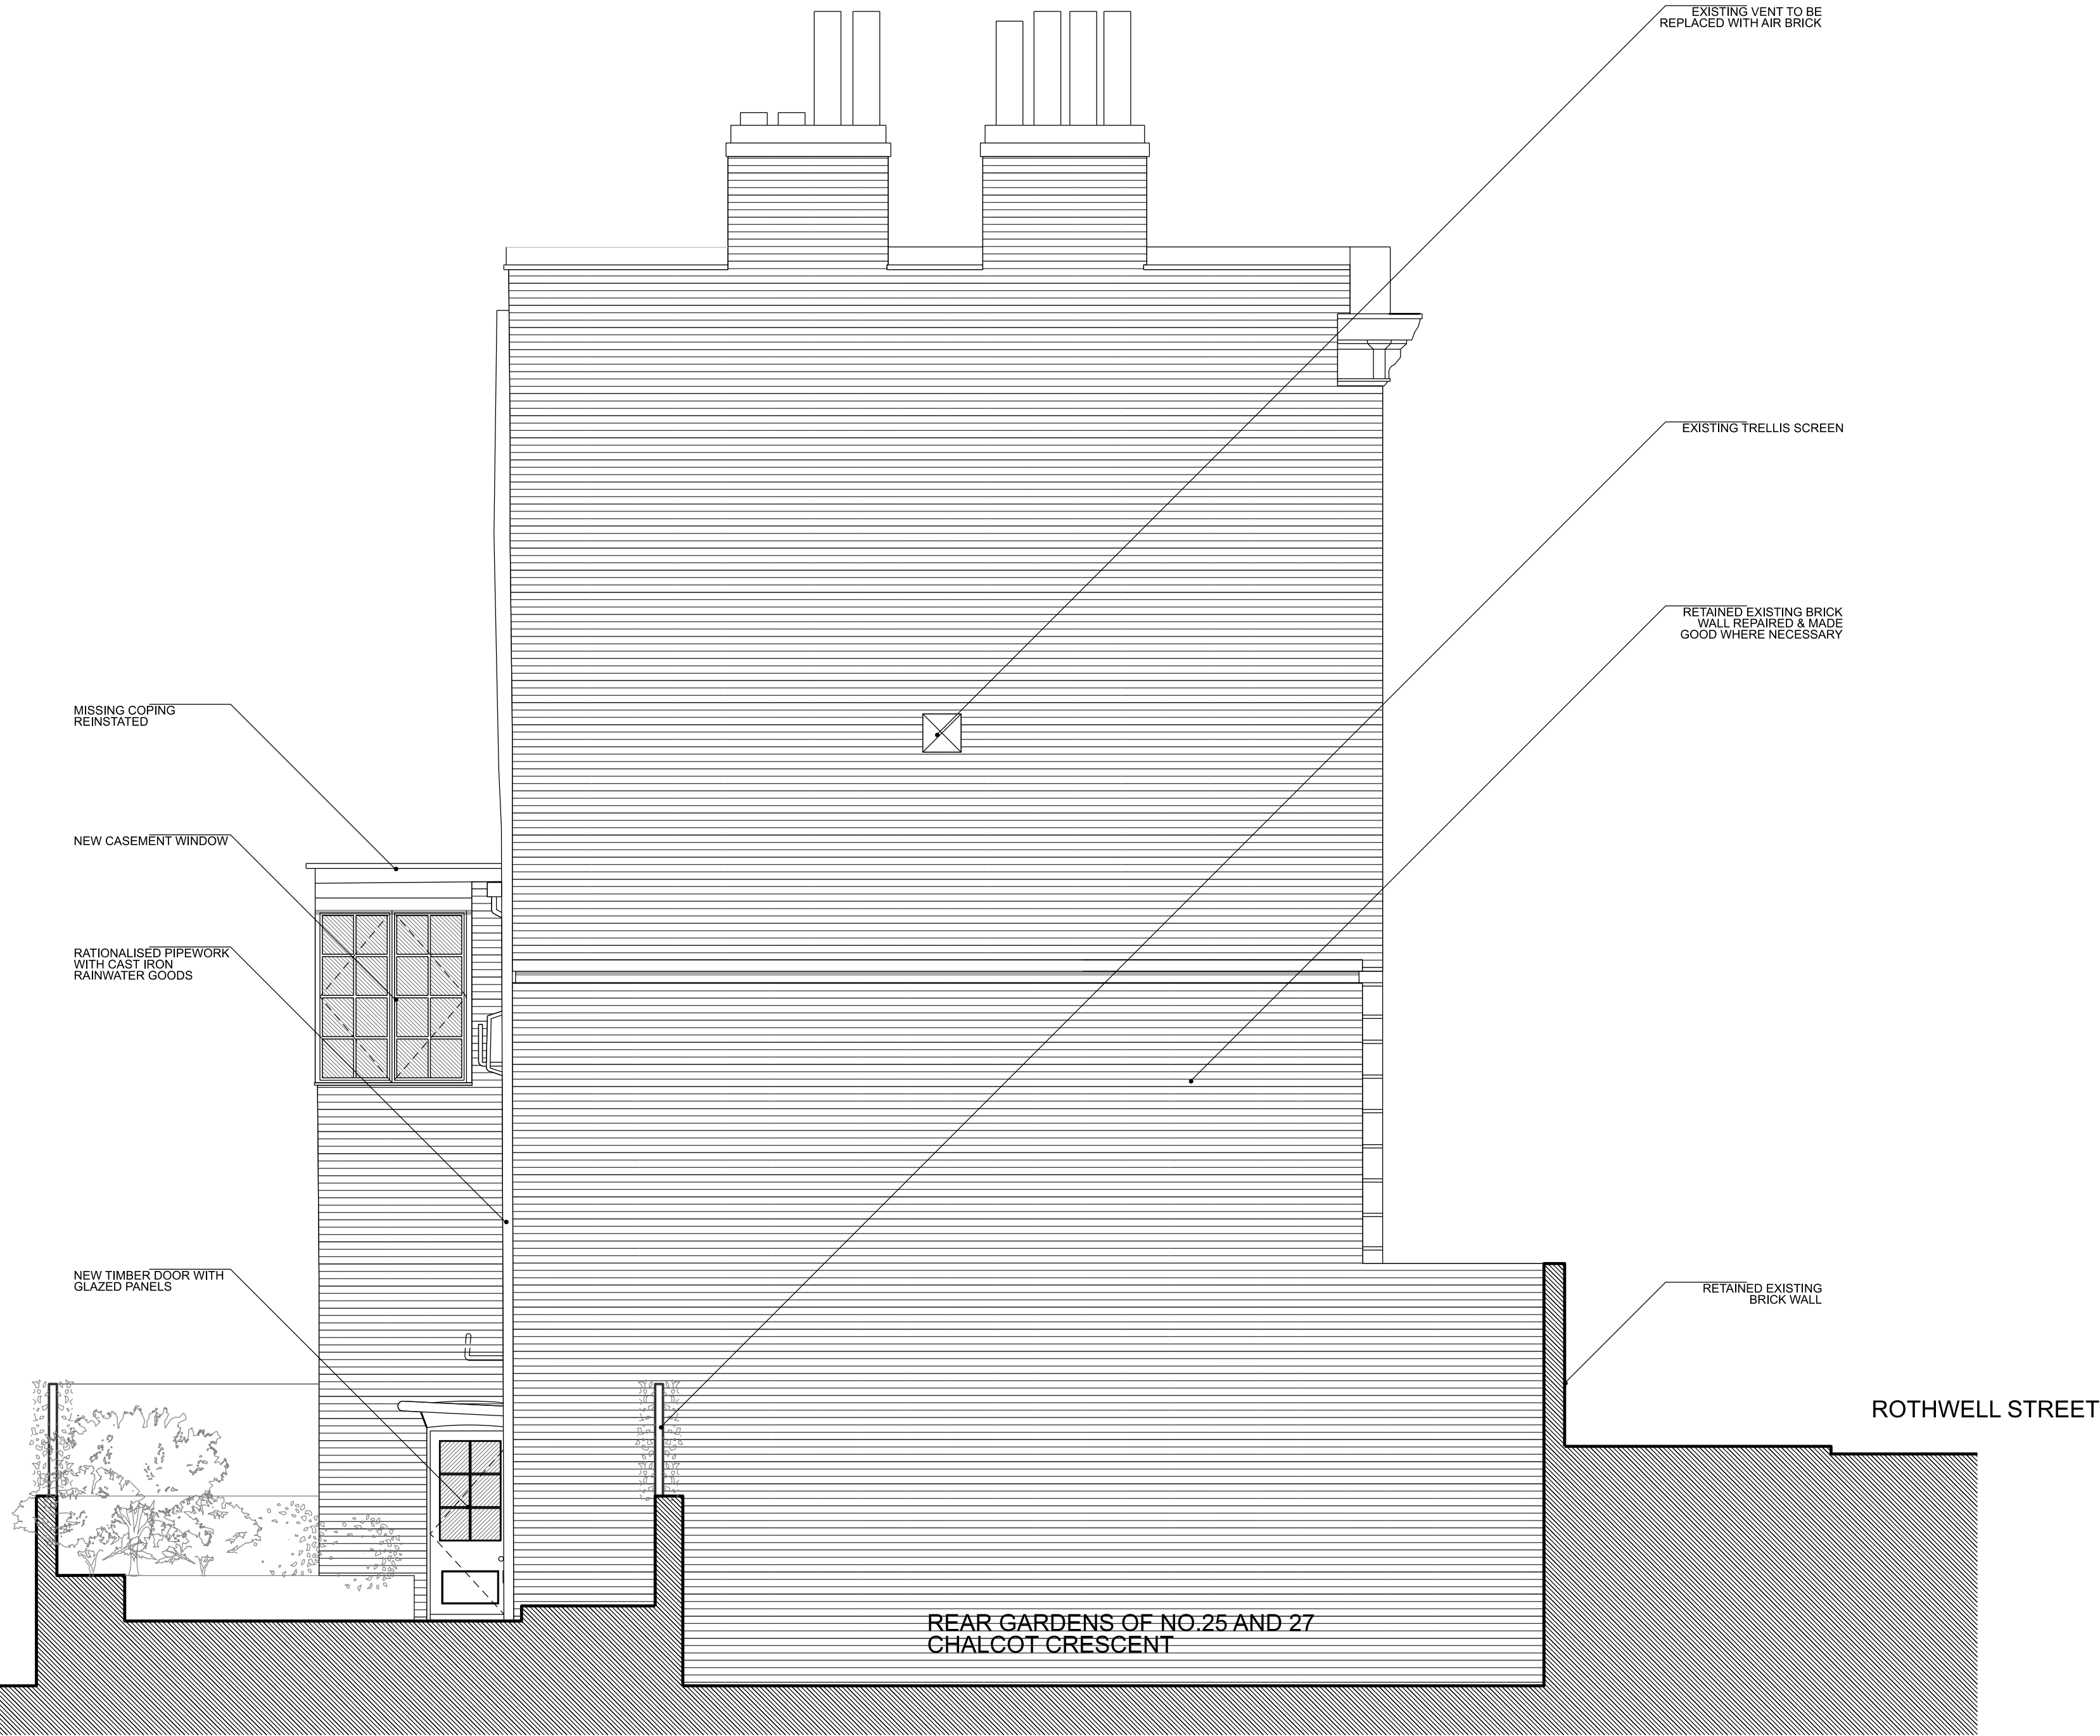

2 1:50@ A1, 1:100@ A3
PROPOSED SIDE ELEVATION

00	02.10.23	PLANNING	OA
Rev	Date	Notes	Init.
Client / Project:			
LEE CONEY			
7 ROTHWELL STREET			
NW1 8YH			
Drawing Title:			
PROPOSED REAR AND SIDE ELEVATION			
Status:			
PLANNING			
Date	Drawn	Check	
OCT 23	OA	YK	
Project No.	Unit / Block	CI / SFB Code	Type & Revision Number Letter
Drawing No:			
0504	A	10	1101 00