

PROPOSED South East Elevation and Garden Levels



**Date**  
09/08/2023


**CLIENT**  
Flat A  
33 Redington Road  
Hampstead  
NW3 7QY

**DRAWN BY**  
Eden Garden Rooms

**SCALE** : 1:100  
@A3

**TITLE**  
Proposed  
Garden Room and  
Garden Levels

**DWG 06**  
**V2**

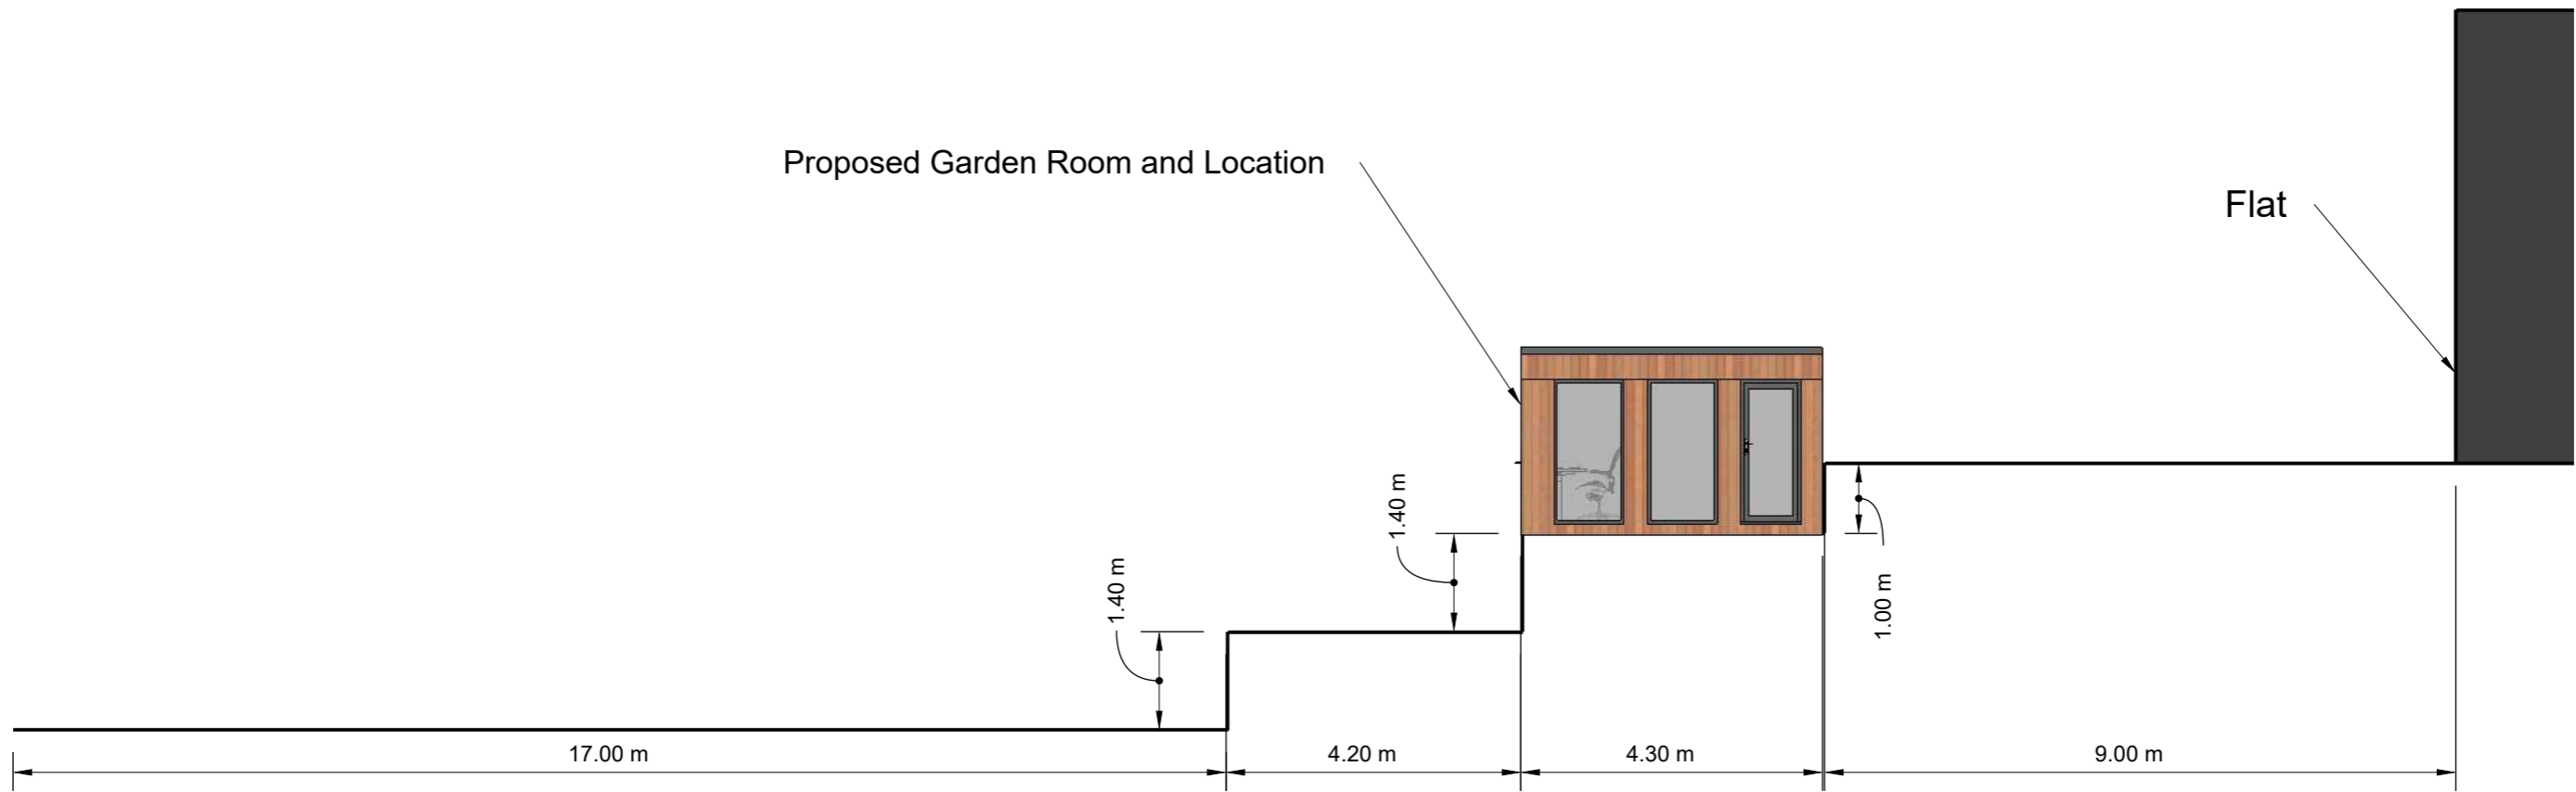

Scale in meters

