



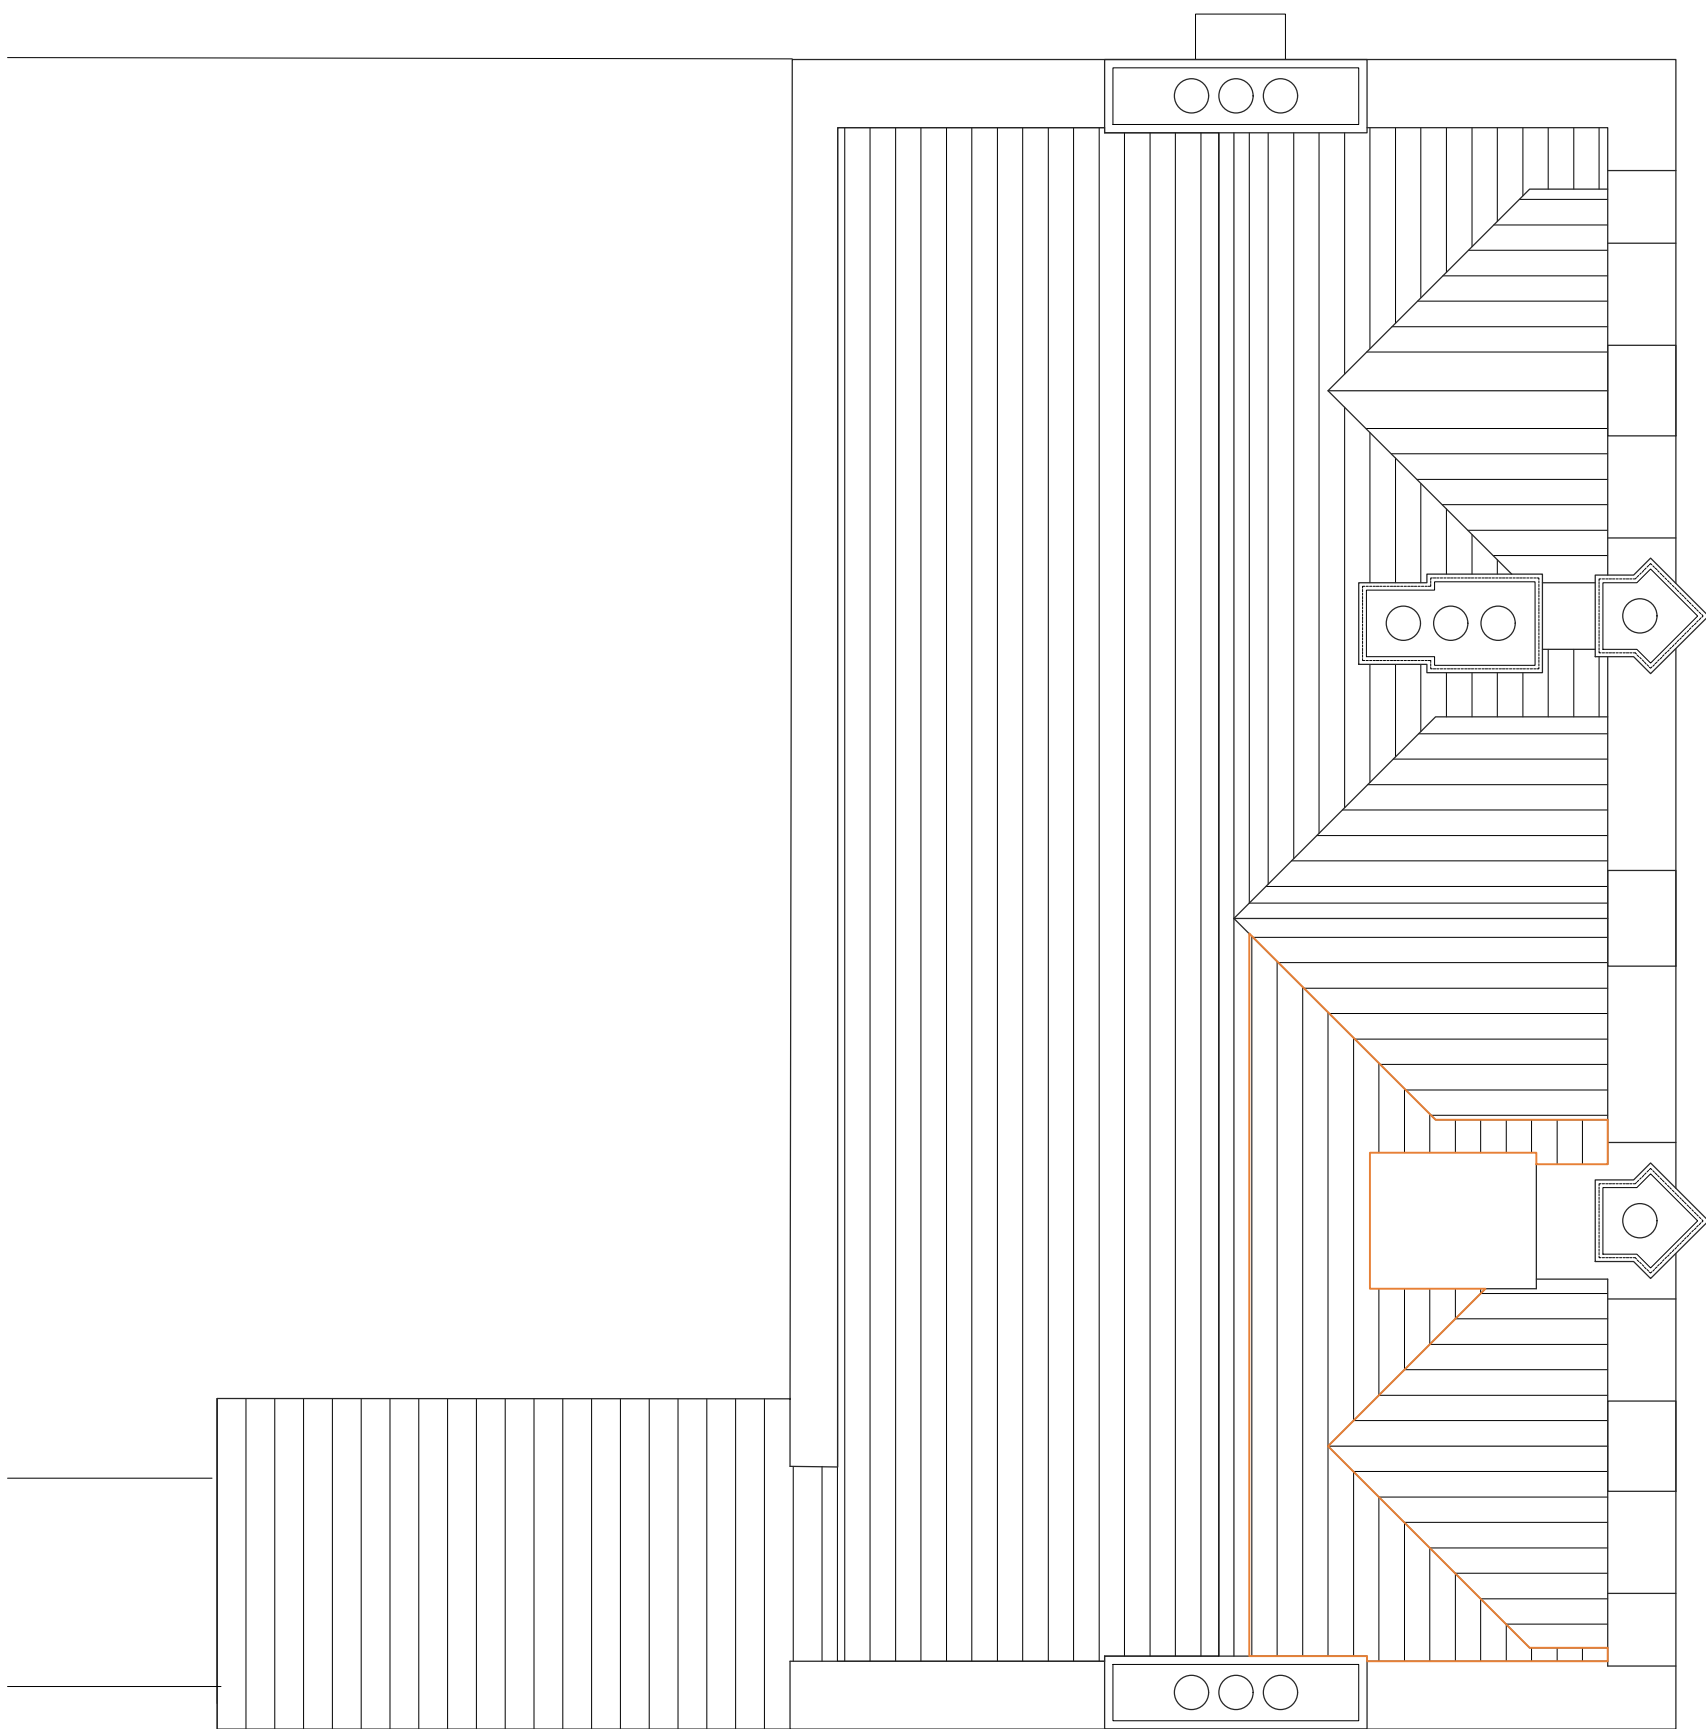

Roof Plan

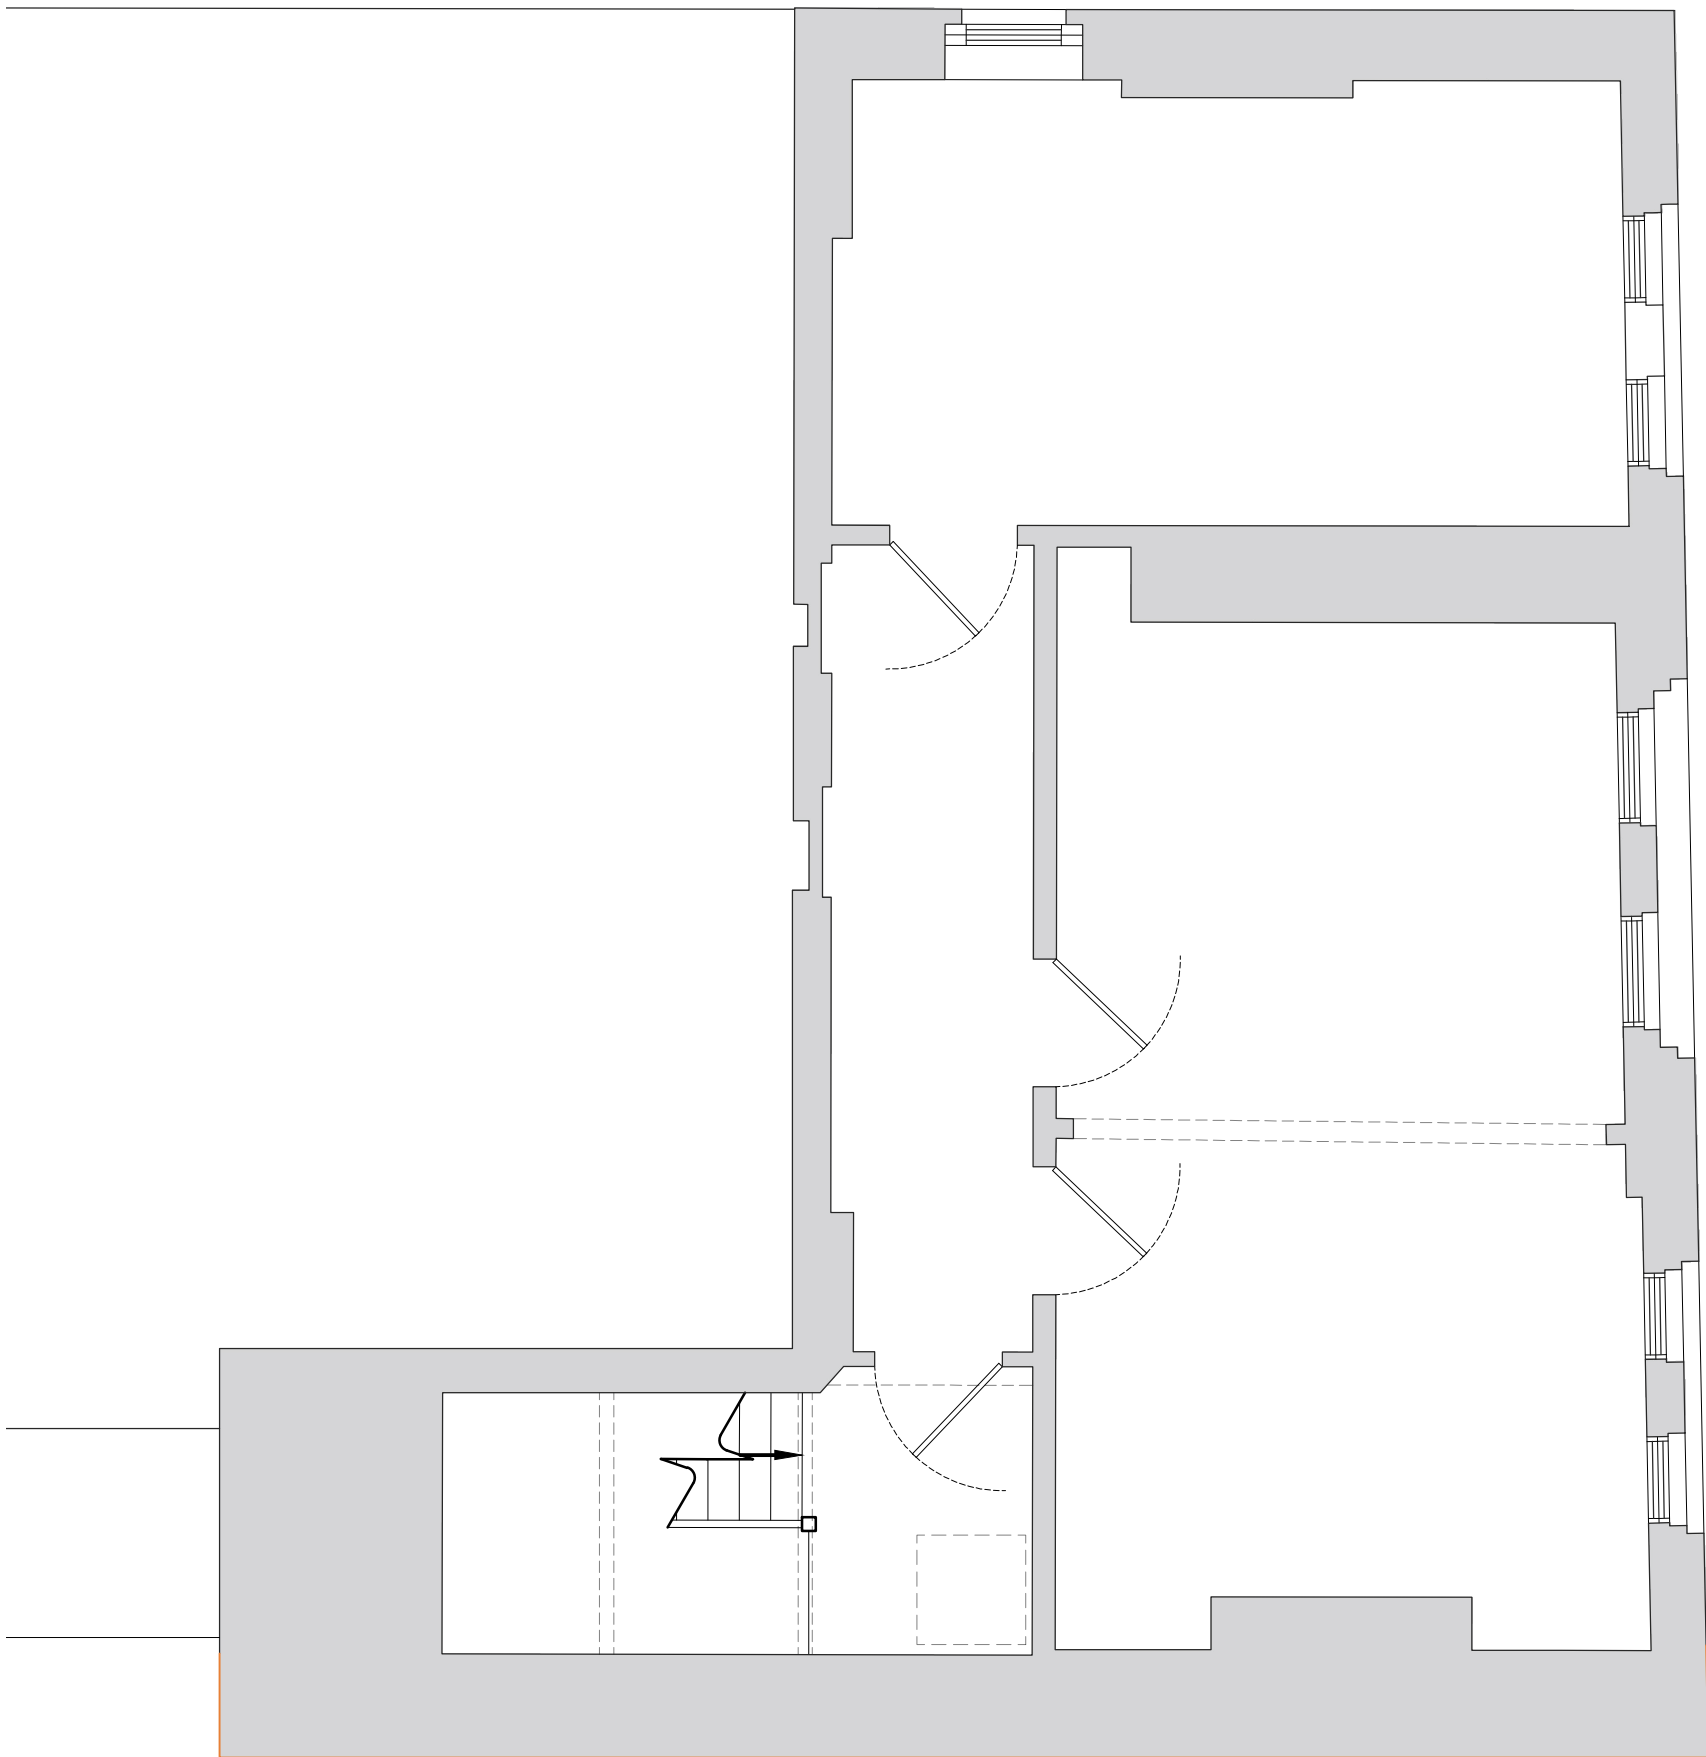

Third Floor Plan

012345

Scale Bar 1:50

Planning

CONTRACT

BAPS Cultural Centre
25 Old Gloucester Street
WC1N 3AF

SCALE
1:50@A1/1:100@A3

DATE
Aug 2023

DRAWN
RJG

CHECKED

TITLE
Existing
Third Floor and Roof Plans

DRAWING No
23165_PL0.006

REVISION

ATTIP

Architects + Building Surveyors
Brook House Coventry Road Ilford Essex IG1 4QR
T 020 8532 4141 F 020 8532 4140