


Ground Floor Plan

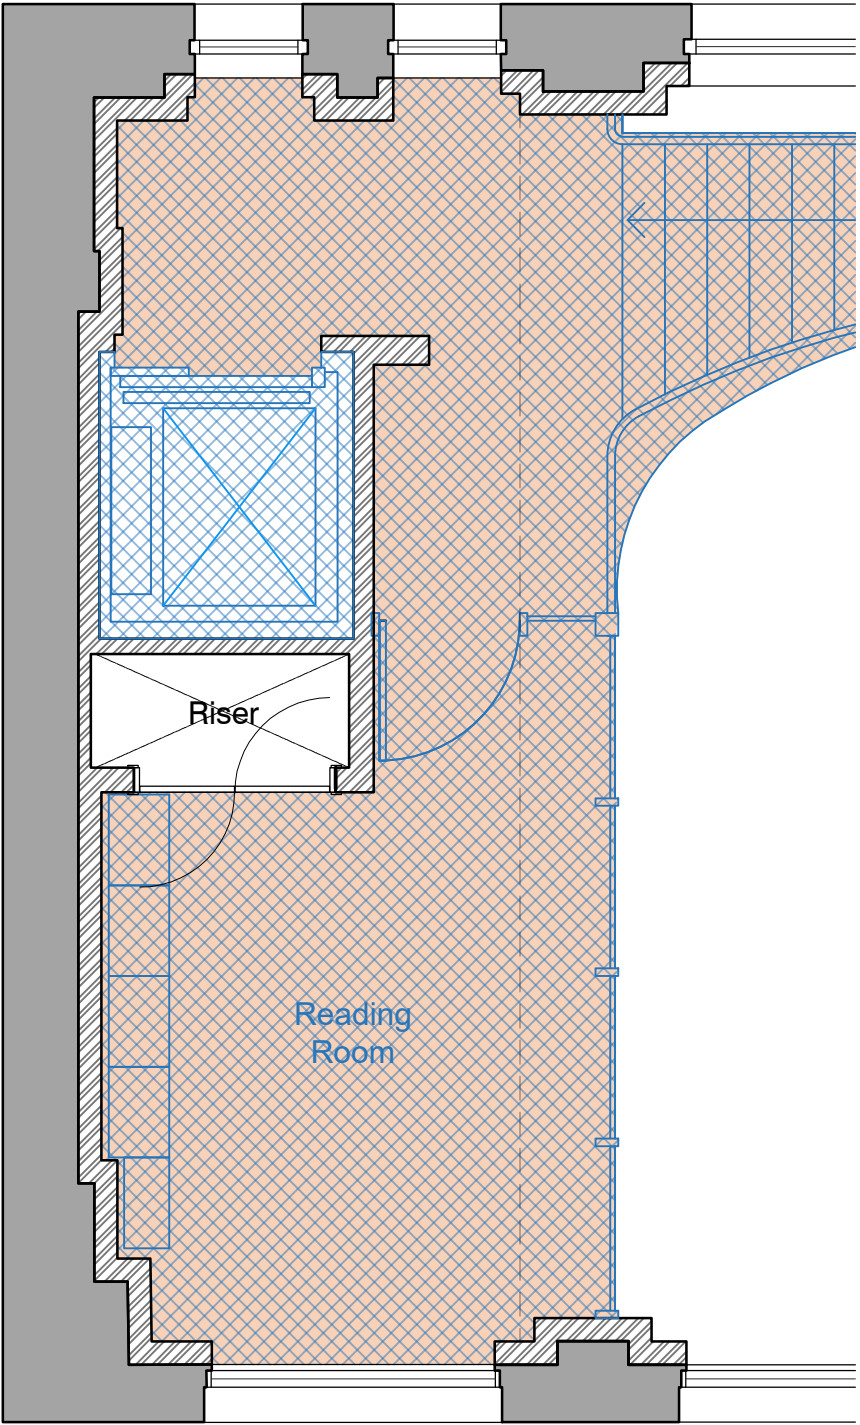

Ground Floor Mezzanine Plan

Legend

BAPS Cultural Centre - Use Class F2 - Local Community Cpace

Proposed Residential Accommodation - Use Class C3

Office - Use Class E - Commercial, Business and Service

2013 Implemented planning permission

Existing Building

Proposed new walls/extension

Scale Bar 1:50

0 1m 2m 3m 4m 5m

Planning

CONTRACT

BAPS Cultural Centre

25 Old Gloucester Street

WC1N 3AF

TITLE

Proposed Ground Floor/Mezzanine Plan

SCALE

1:50@A1/1:100@A3

DATE

Aug 2023

DRAWN

SM

CHECKED

WJB

DRAWING No

23165_PL2.003

REVISION