


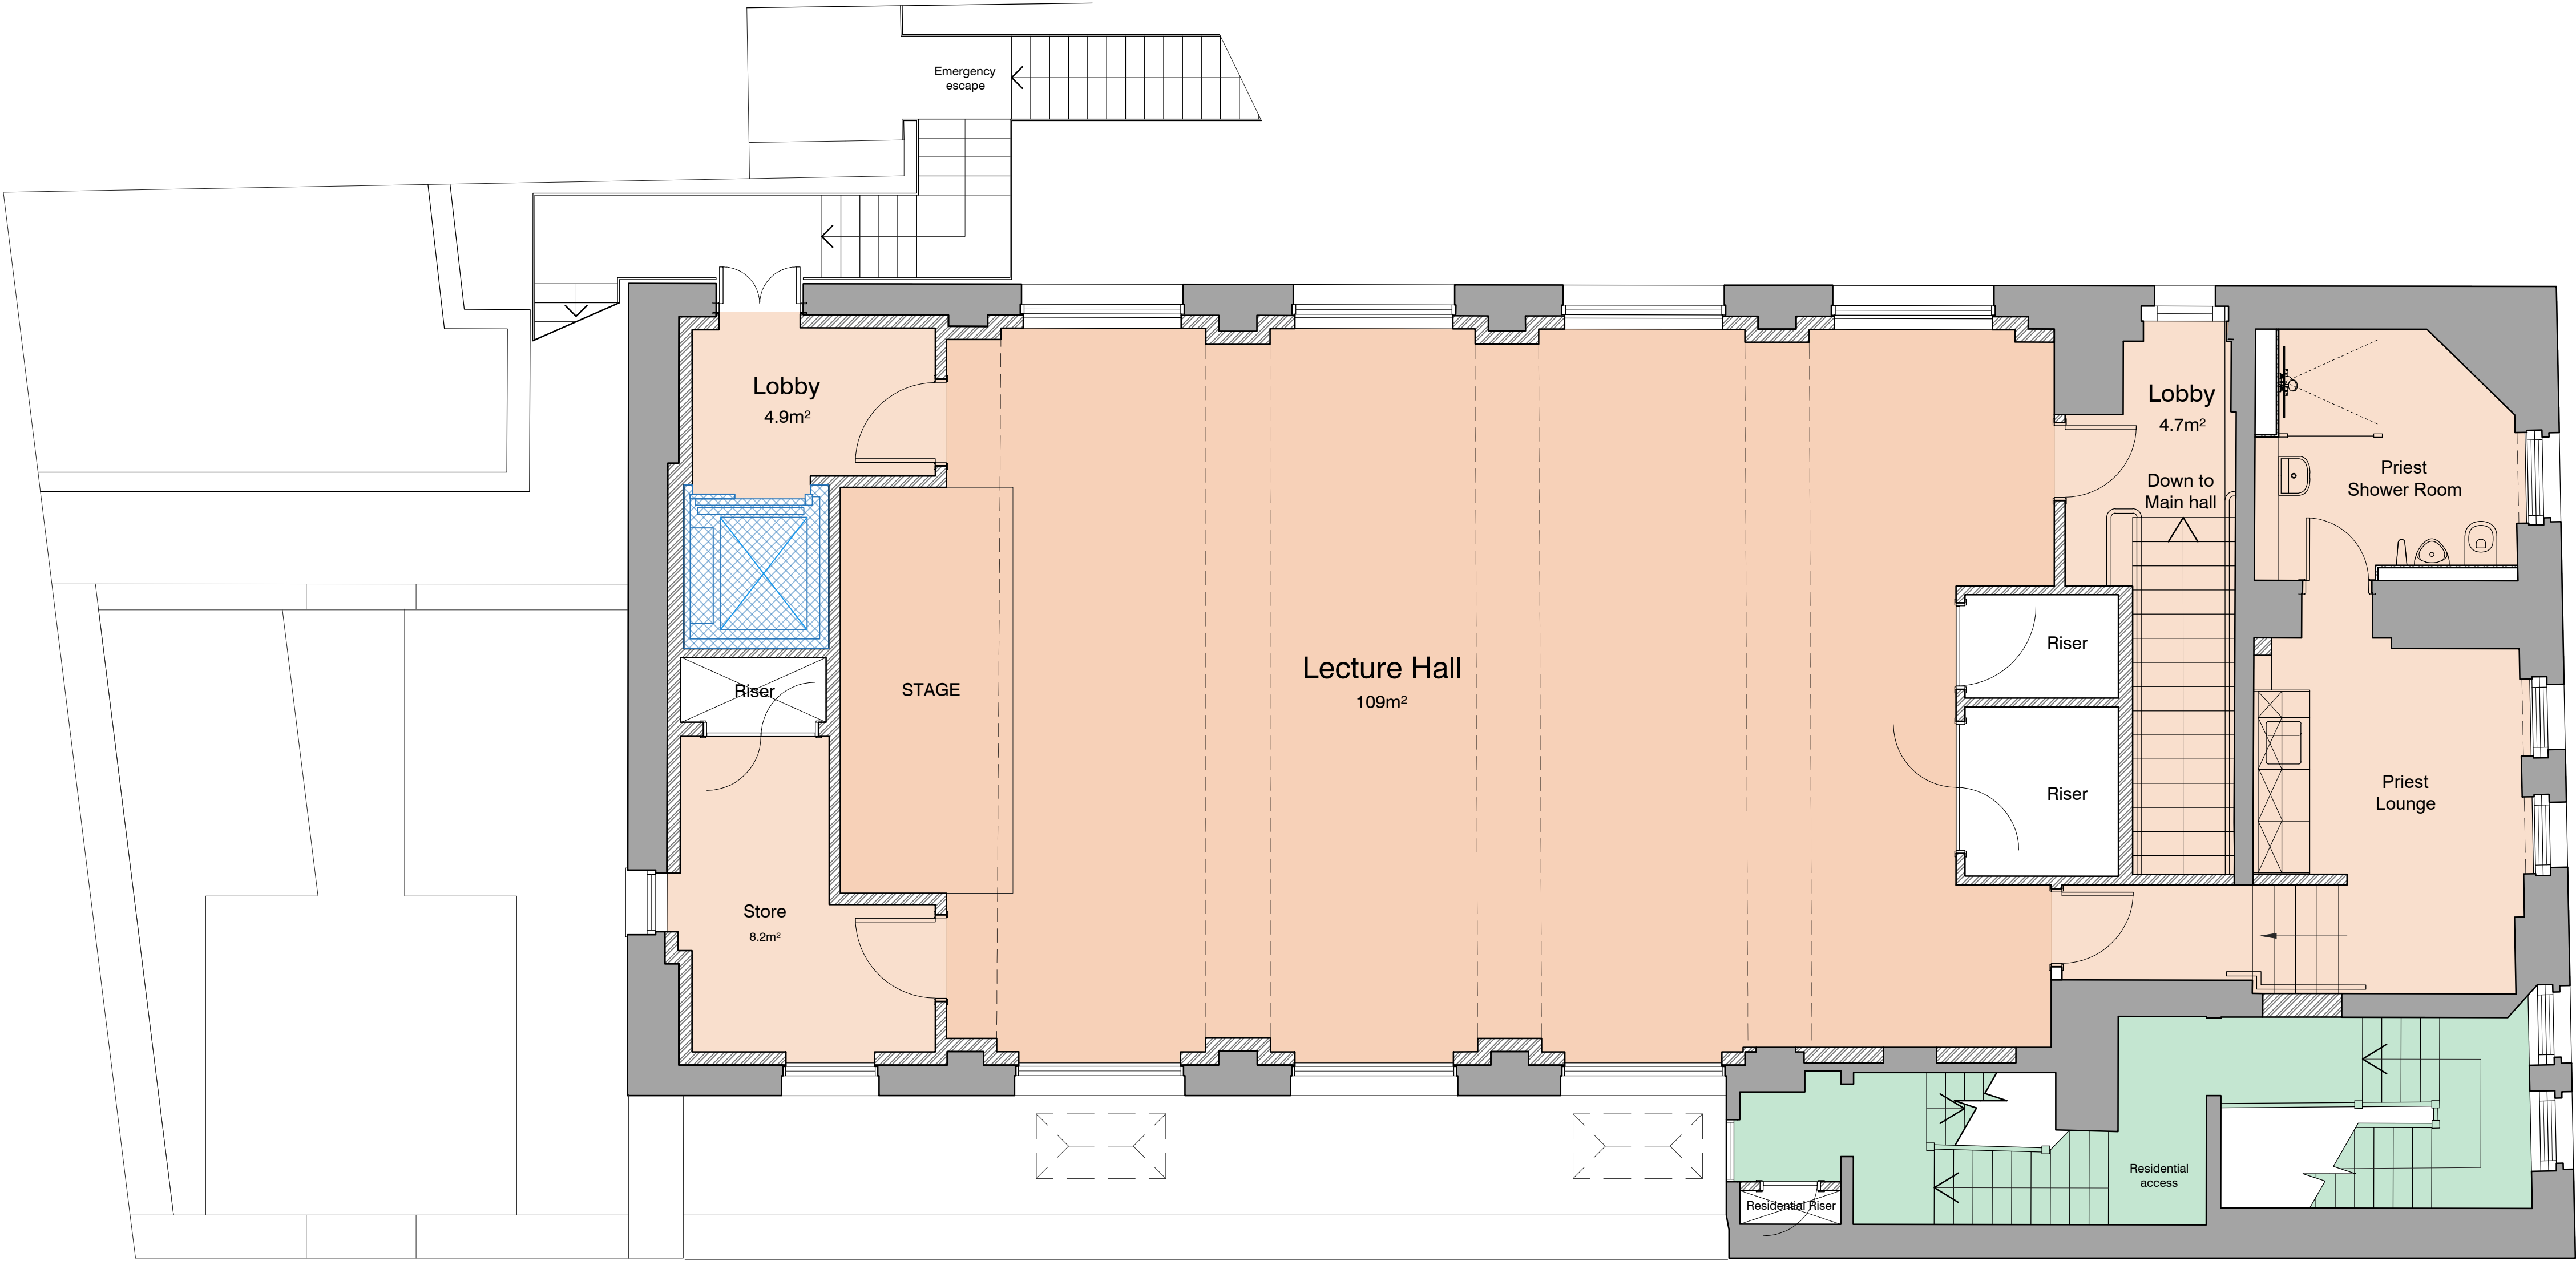

First Floor Plan

Legend

BAPS Cultural Centre - Use Class F2 - Local Community Cpace

Proposed Residential Accommodation - Use Class C3

Office - Use Class E - Commercial, Business and Service

2013 Implemented planning permission

Existing Building

Proposed new walls/extension

01

02

03

04

05

06

07

08

09

10

11

12

13

14

15

16

17

18

19

20

21

22

23

24

25

26

27

28

29

30

31

32

33

34

35

36

37

38

39

40

41

42

43

44

45

46

47

48

49

50

51

52

53

54

55

56

57

58

59

60

61

62

63

64

65

66

67

68

69

70

71

72

73

74

75

76

77

78

79

80

81

82

83

84

85

86

87

88

89

90

91

92

93

94

95

96

97

98

99

100

Scale Bar 1:50

0 1m 2m 3m 4m 5m

Planning

CONTRACT

BAPS Cultural Centre

25 Old Gloucester Street

WC1N 3AF

TITLE

Proposed First Floor Plan

SCALE

1:50@A1/1:100@A3

DATE

Aug 2023

DRAWN

SM

CHECKED

WJB

DRAWING No

23165_PL2.003

REVISION