


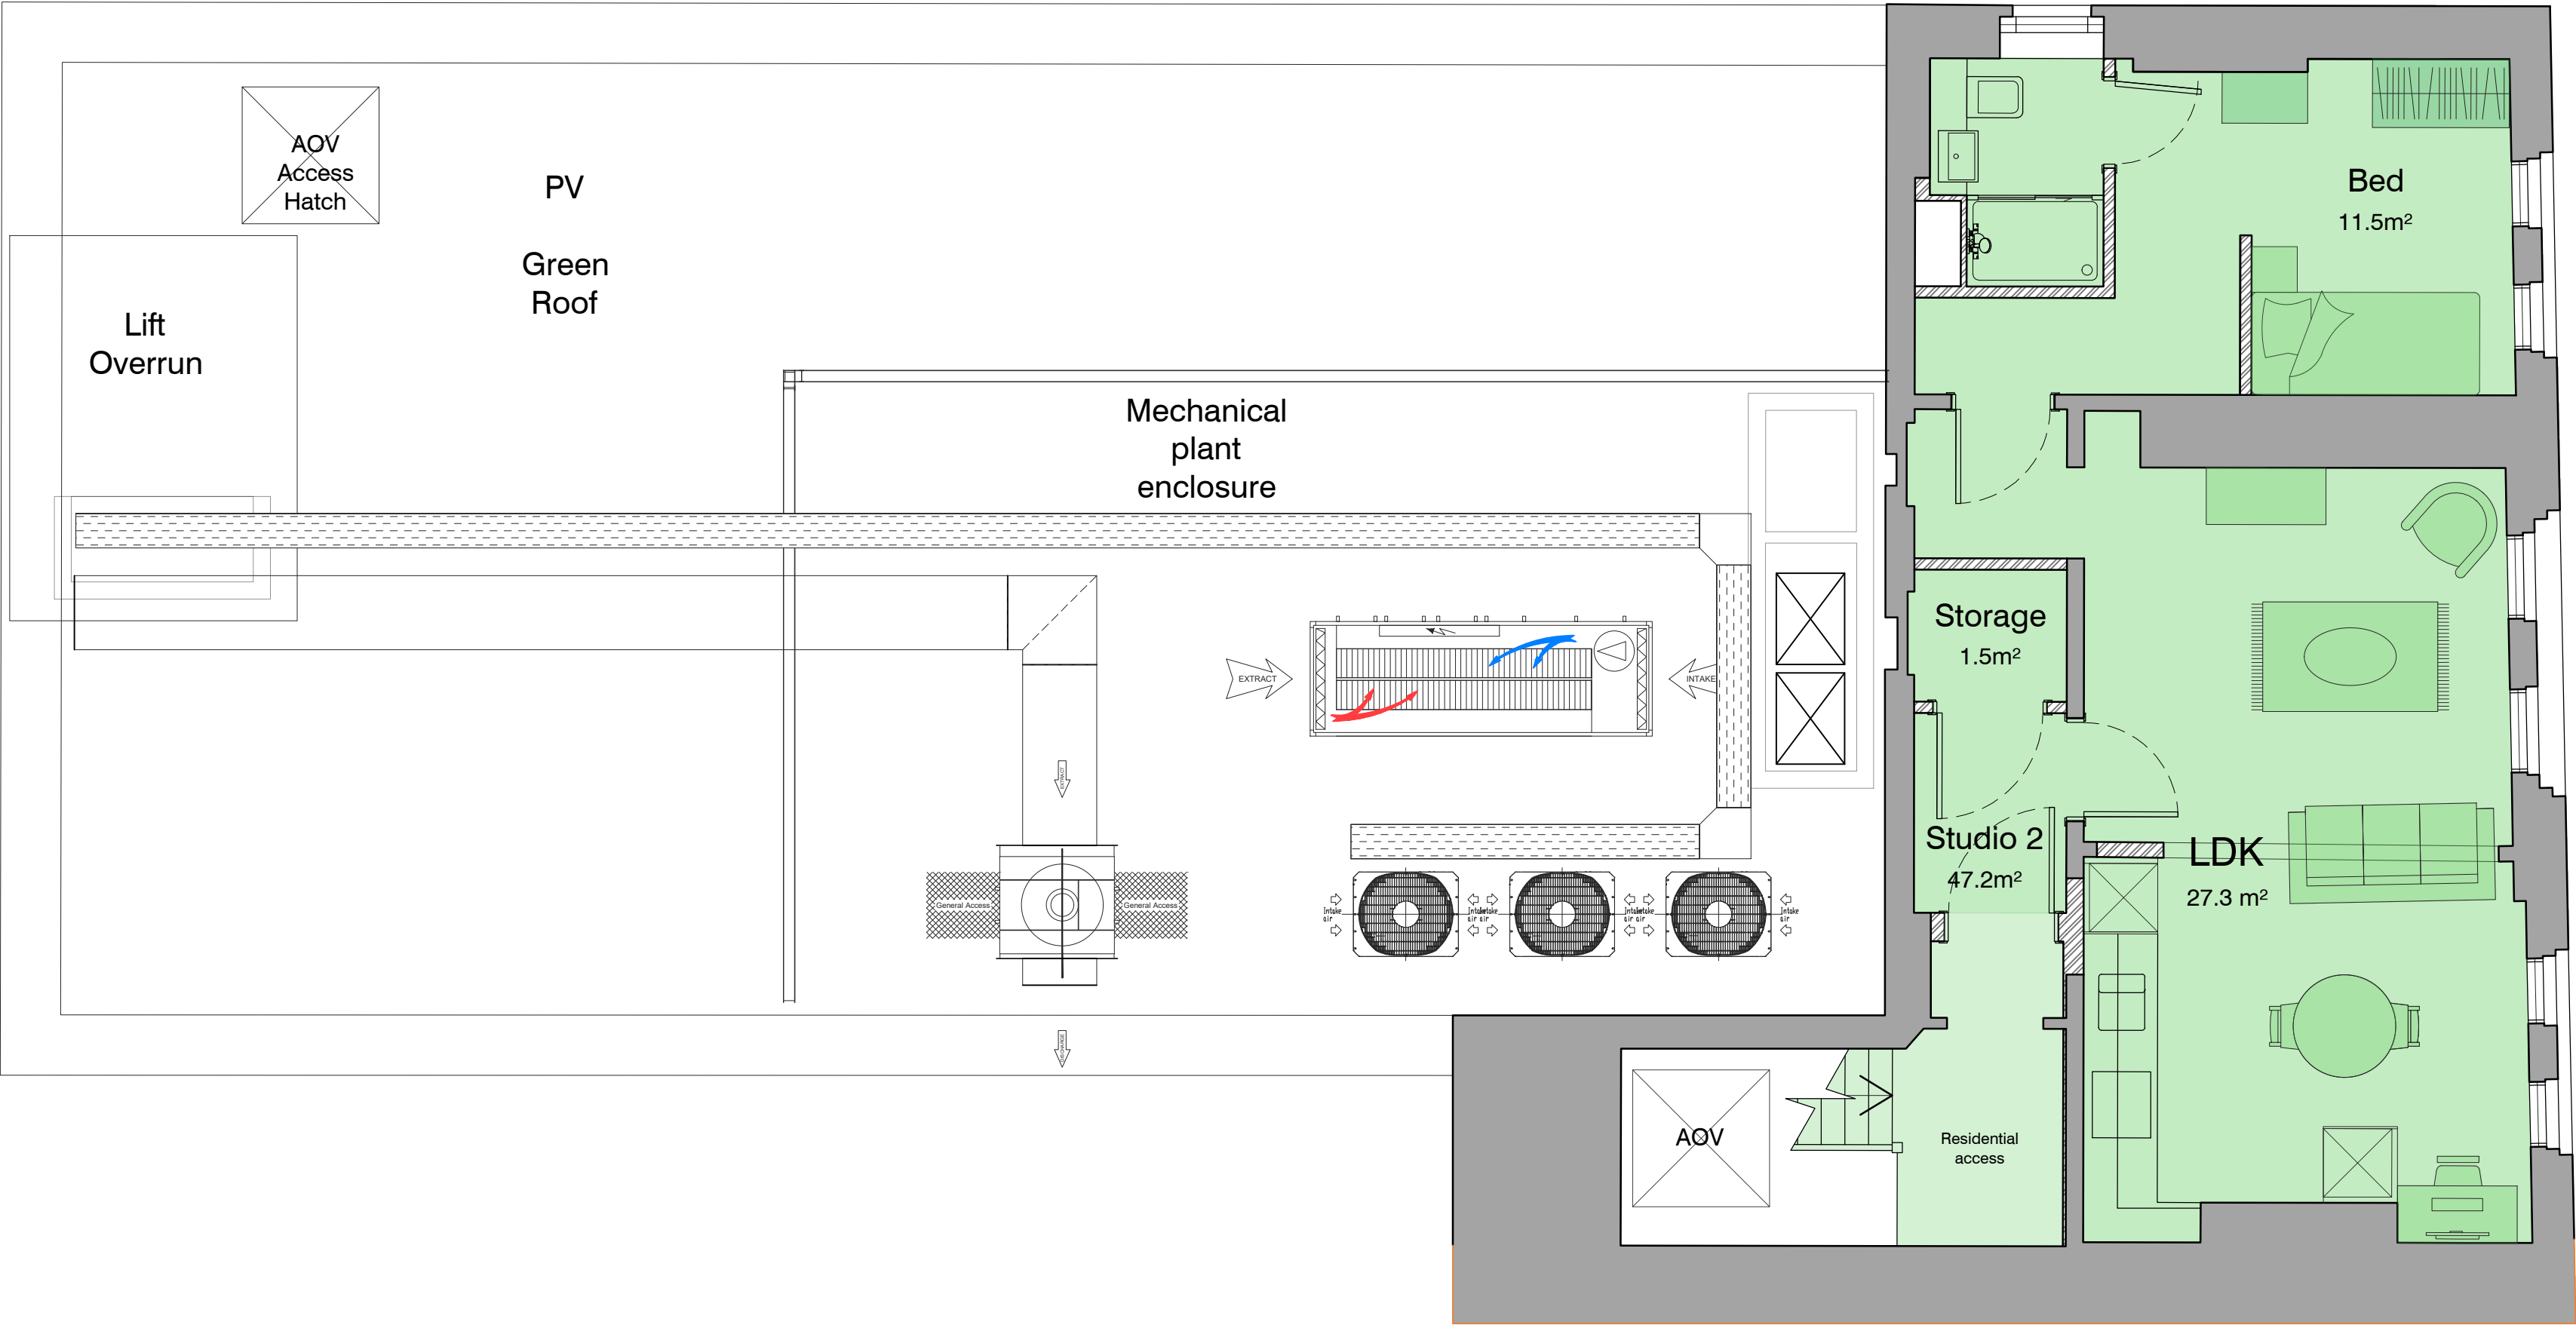

Third Floor / Roof Plan

Legend

BAPS Cultural Centre - Use Class F2 - Local Community Cpace

Proposed Residential Accommodation - Use Class C3

Office - Use Class E - Commercial, Business and Service

2013 Implemented planning permission

Existing Building

Proposed new walls/extension

01m02m3m4m5m

Scale Bar 1:50

Planning

CONTRACT

BAPS Cultural Centre
25 Old Gloucester Street
WC1N 3AF

TITLE

Proposed Third Floor / Roof Plan

SCALE1:50@A1/1:100@A3

DATEAug 2023

DRAWNSM

CHECKEDWJB

DRAWING No

23165_PL2.005

REVISION