


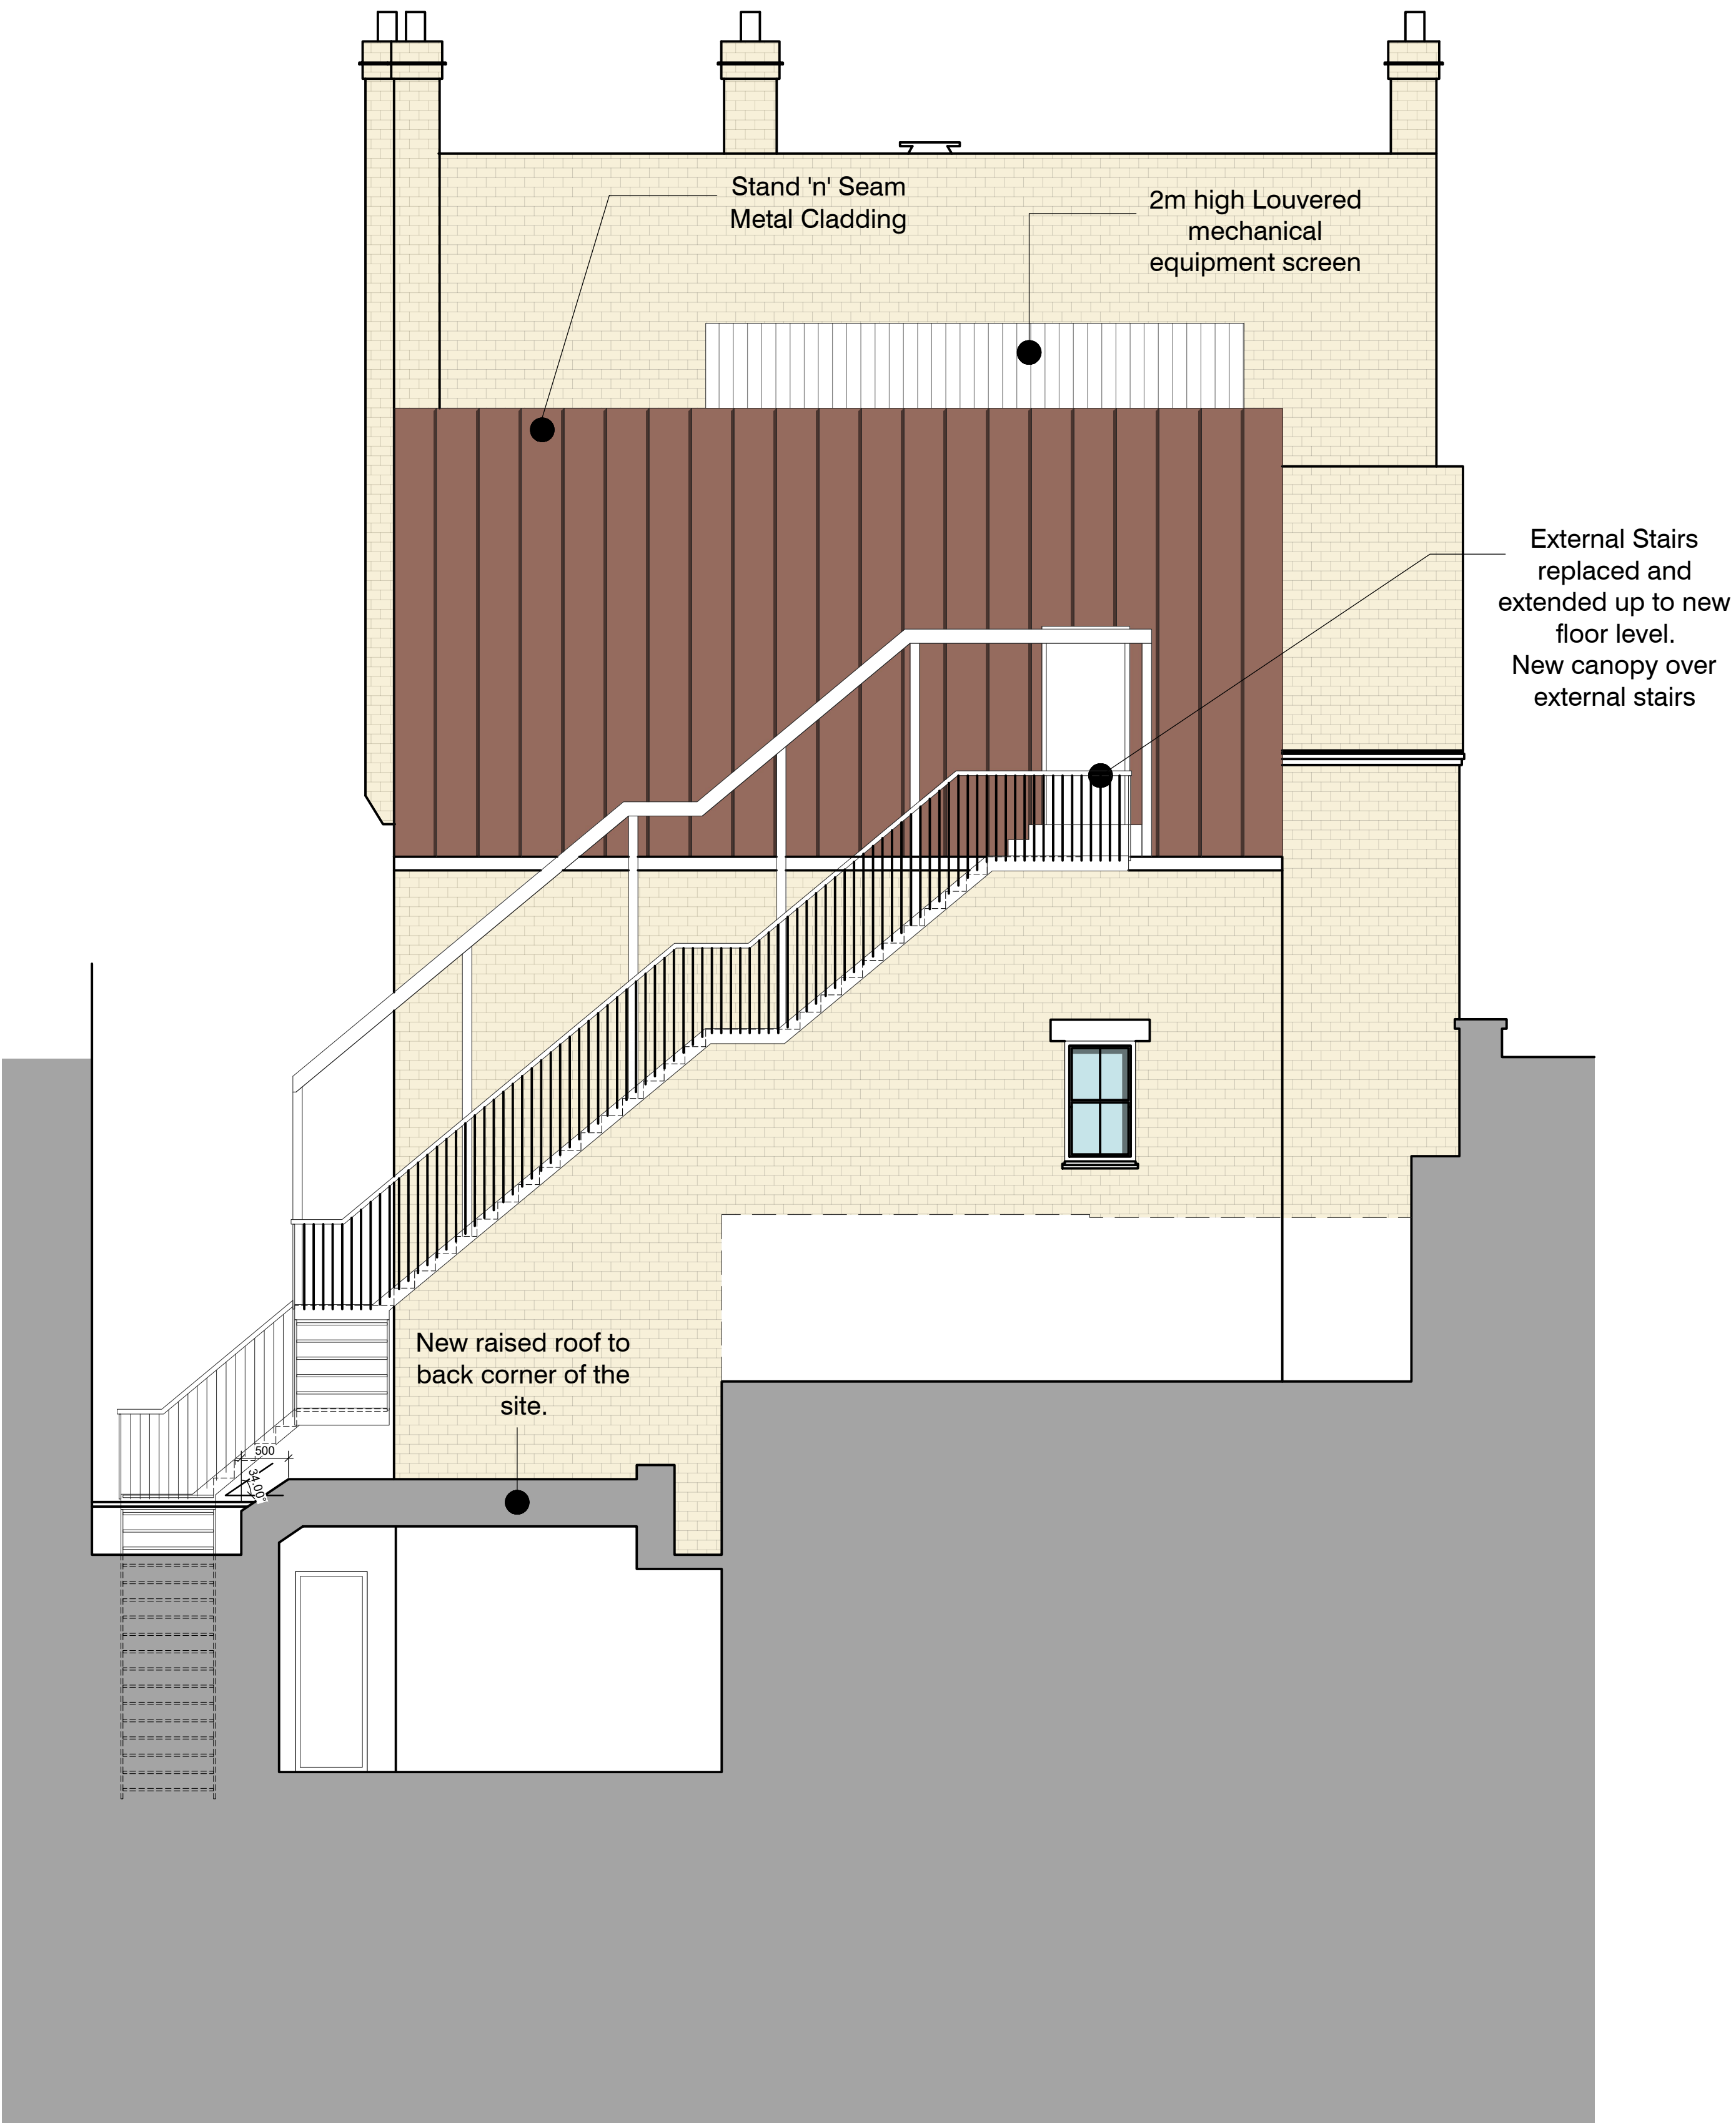


West Elevation



East Elevation

DO NOT SCALE
REPORT ERRORS AND OMISSIONS TO THE ARCHITECT
CHECK ALL DIMENSIONS BEFORE FABRICATION

REVISION	DRAWN	CHKD	DATE
1	MR	WJB	Aug. 2023

 

Planning

CONTRACT	25 Old Gloucester Street WC1N 3AF	SCALE	1:50@A1/1:100@A3
DATE	Aug. 2023	DRAWN	MR
CHECKED	WJB	DRAWING No	23165_PL2.008
		REVISION	