



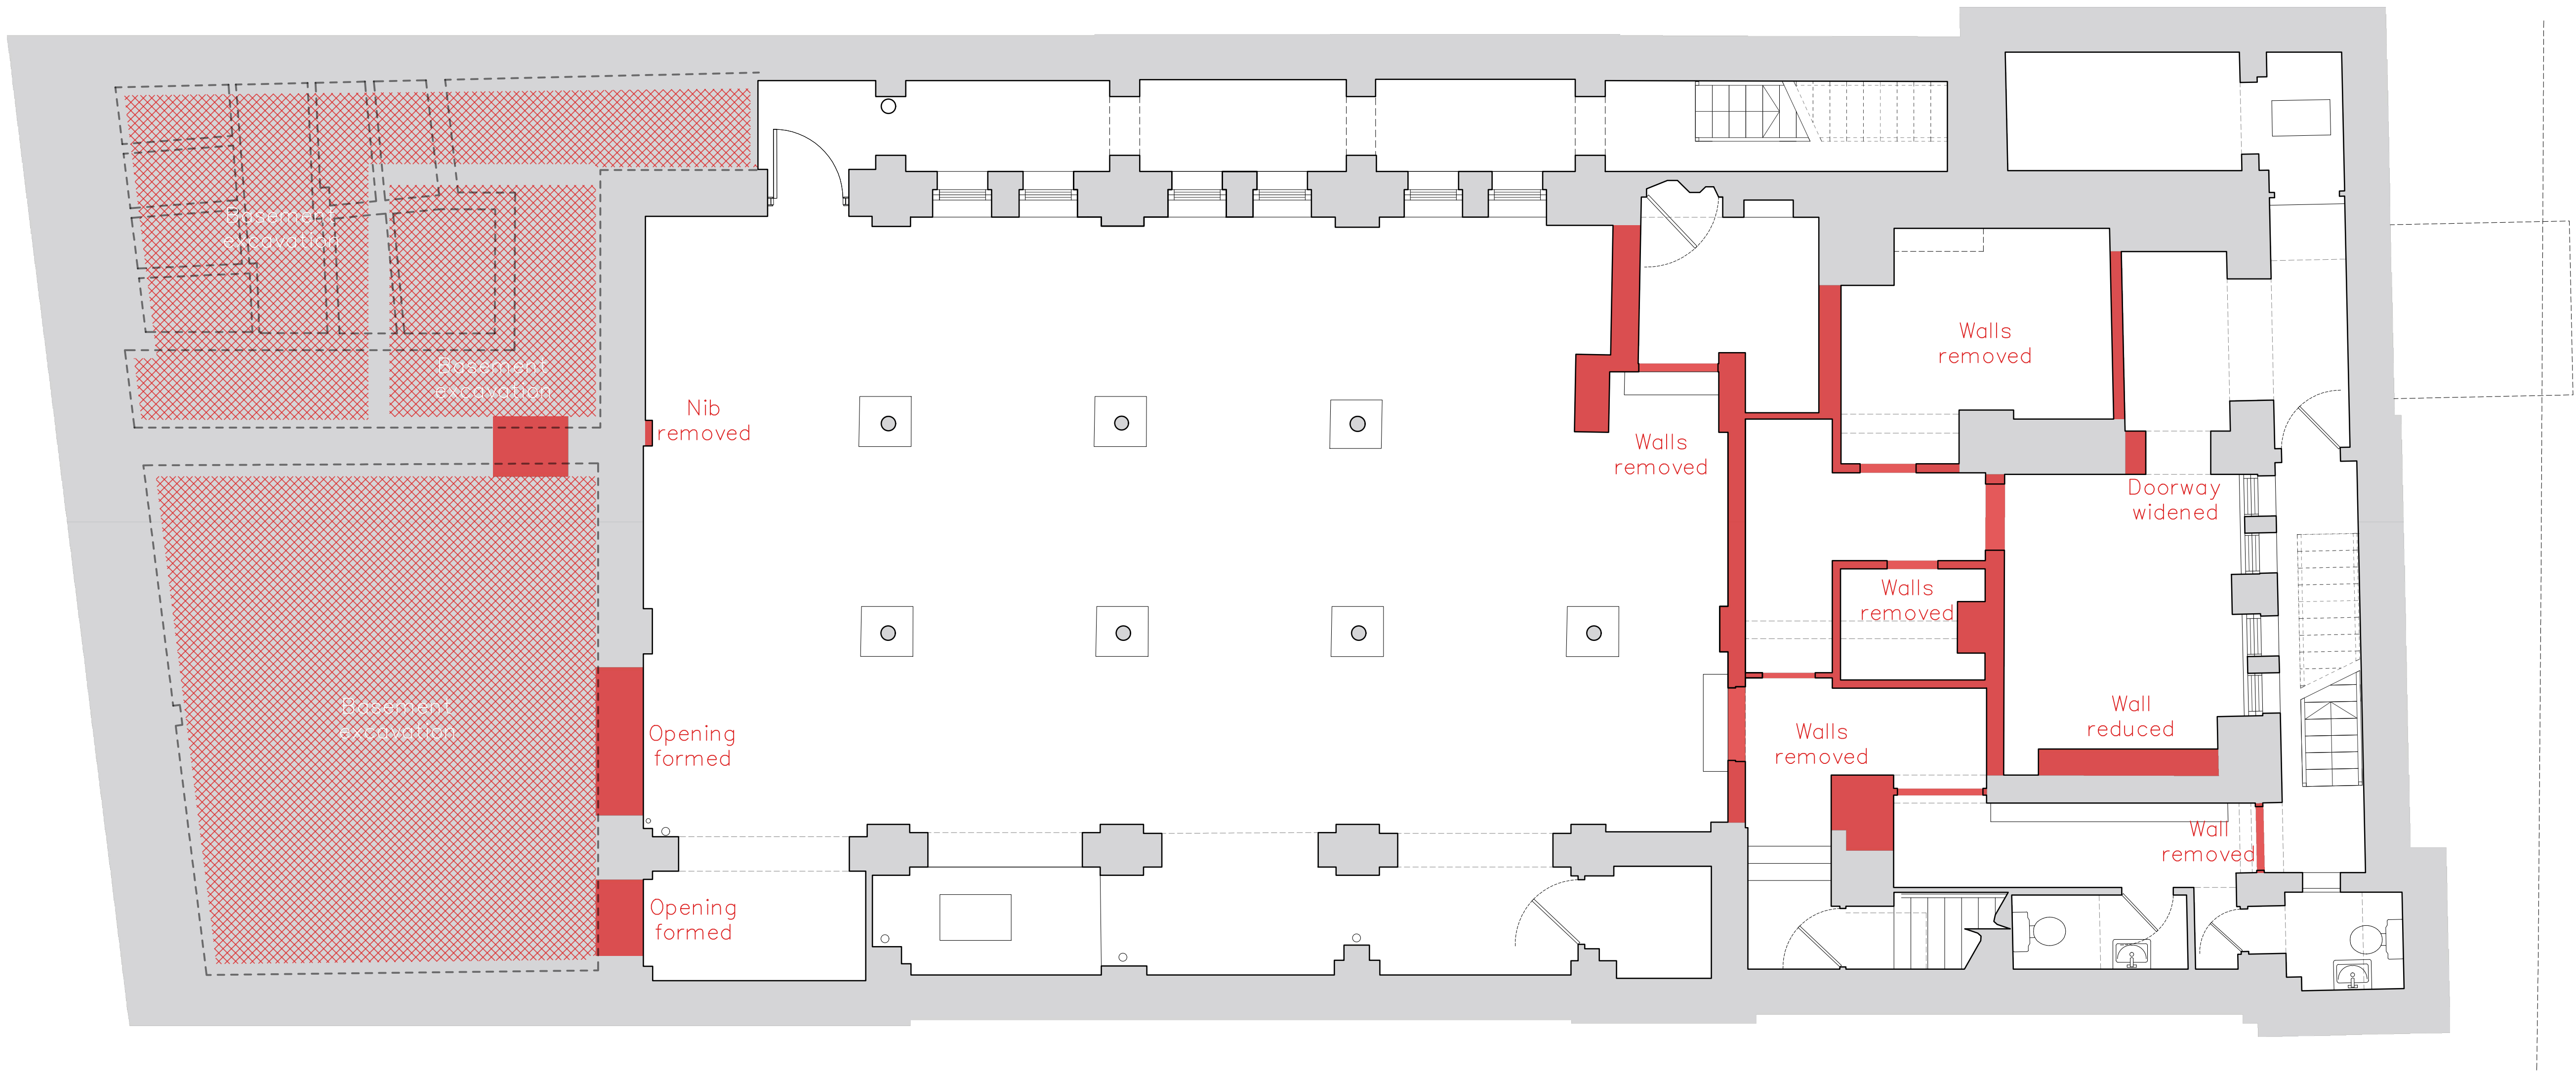

Basement Floor Plan

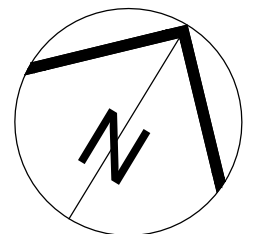

Scale Bar 1:50

0 1m 2m 3m 4m 5m

Planning

CONTRACT
BAPS Cultural Centre
25 Old Gloucester Street
WC1N 3AF

TITLE
Demolition Basement Floor Plan

SCALE
1:50@A1/1:100@A3

DATE
Aug 2023

DRAWN
RJG

CHECKED

DRAWING No
23165_PL0.101

REVISION

ATP Architects + Building Surveyors

Brook House Coventry Road Ilford Essex IG1 4QR
T 020 8532 4141 F 020 8532 4140