



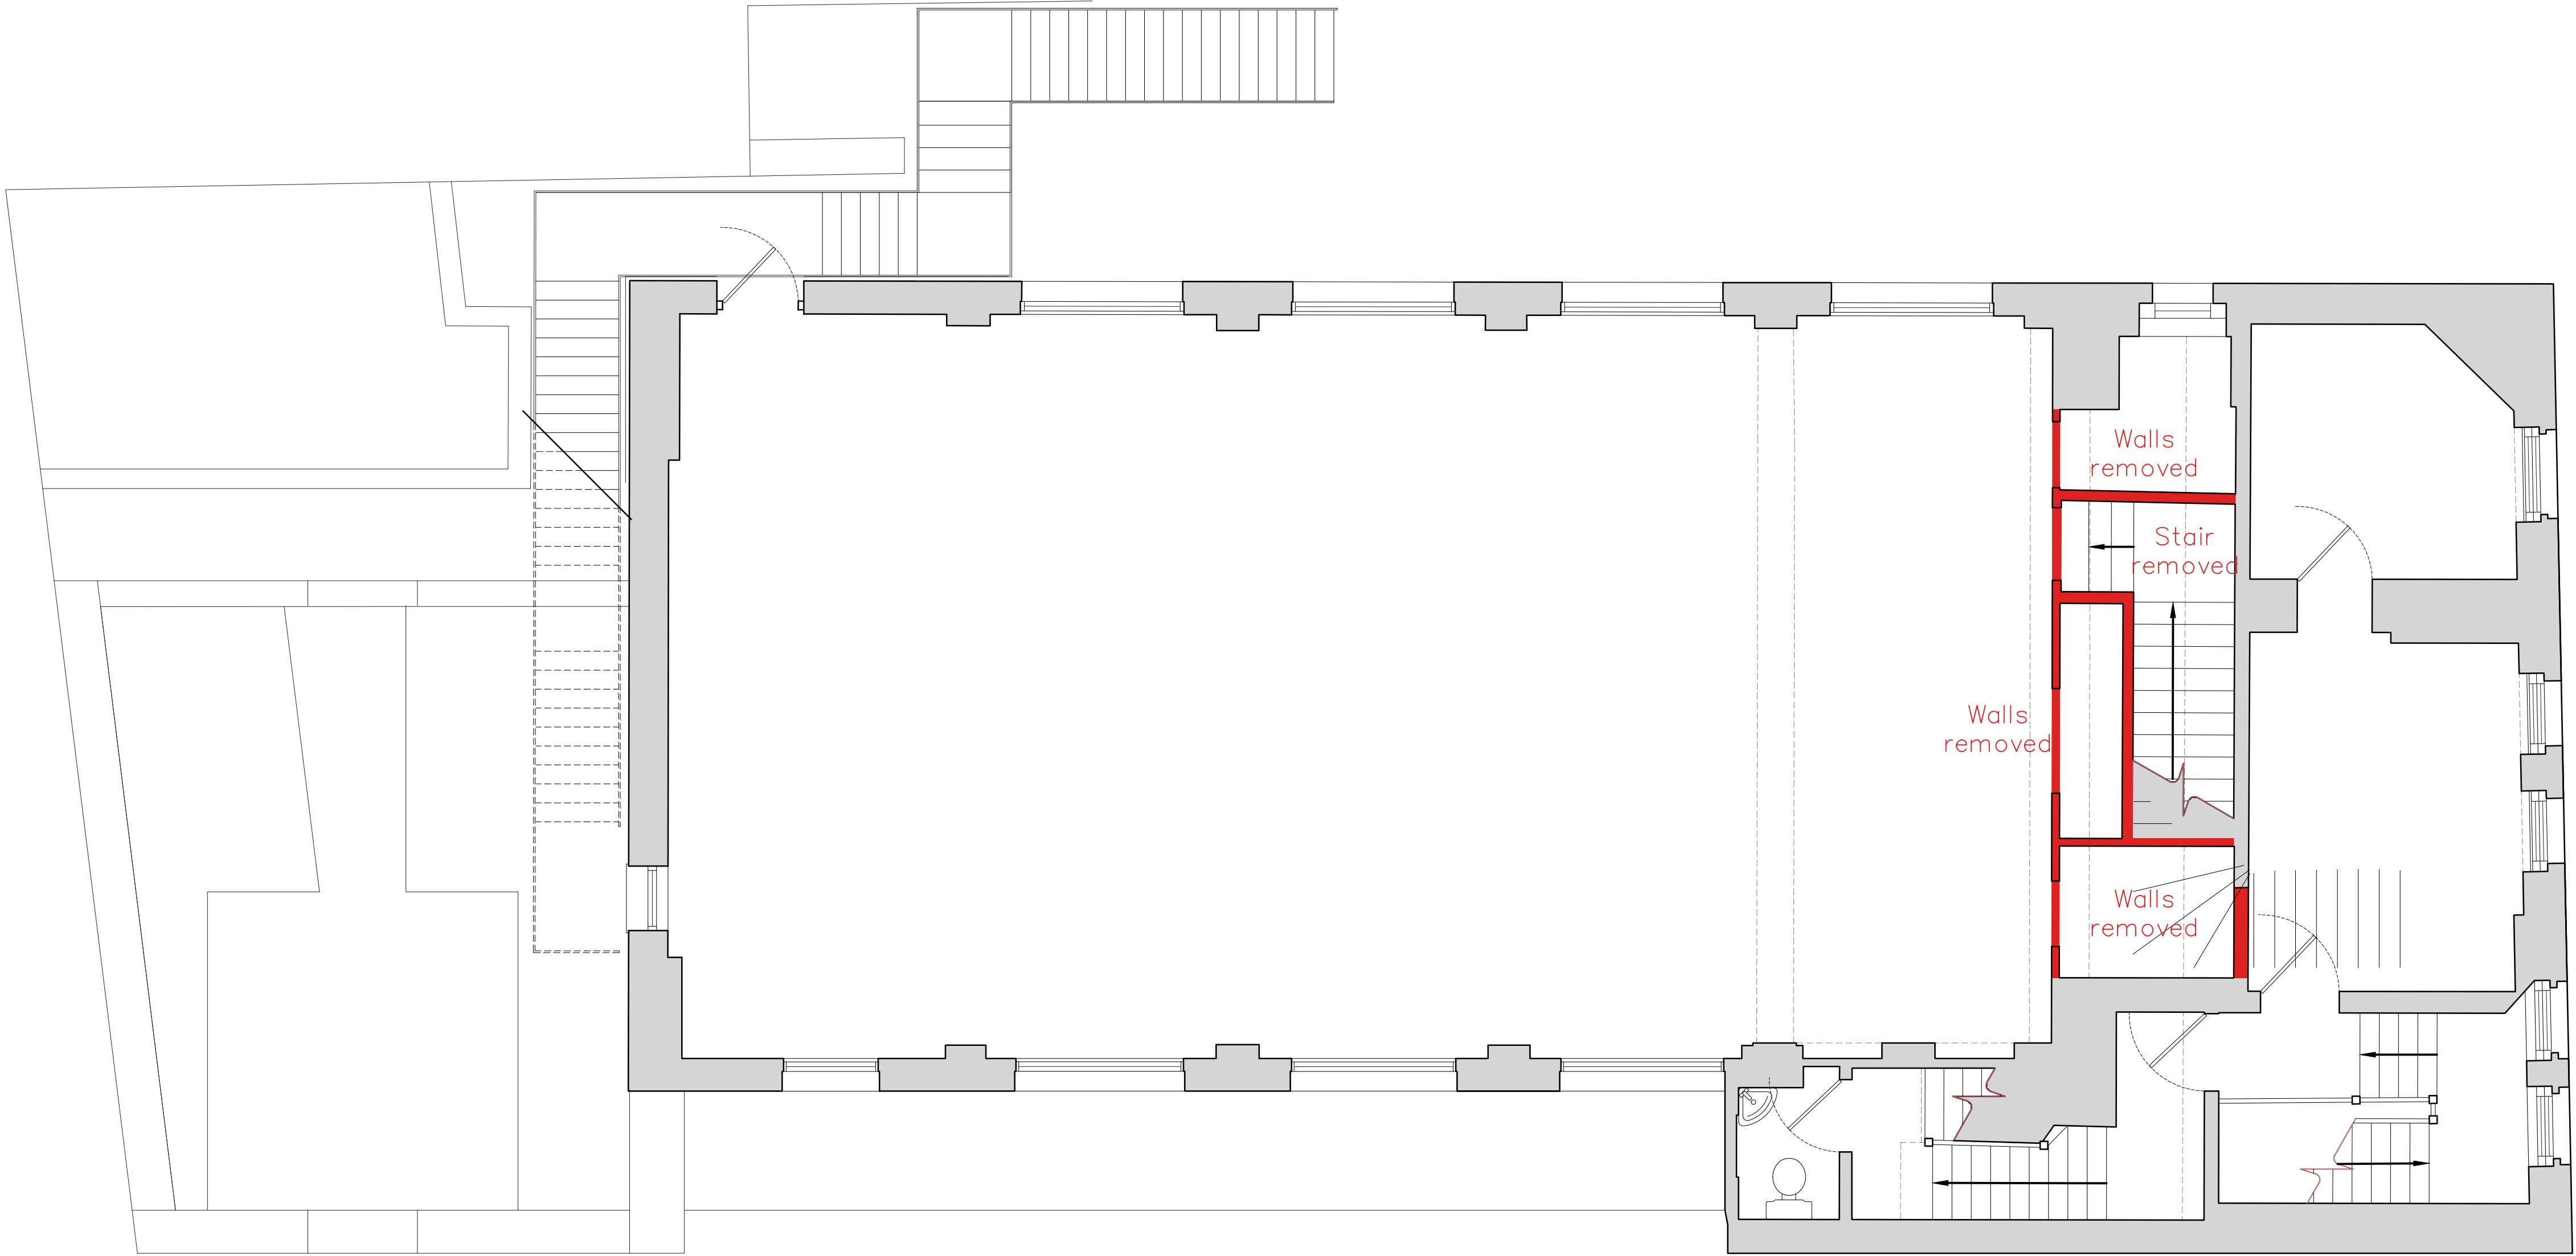

First Floor Plan

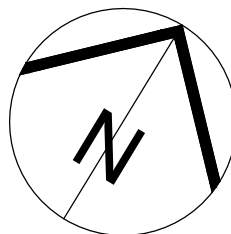

Scale Bar 1:50

0 1m 2m 3m 4m 5m

Planning

CONTRACT	SCALE	1:50@A1/1:100@A3
BAPS Cultural Centre	DATE	Aug 2023
25 Old Gloucester Street	DRAWN	RJG
WC1N 3AF	CHECKED	
TITLE	DRAWING No	23165_PL0.103
Demolition First Floor Plan	REVISION	