


1st FLOOR PLAN as PROPOSED

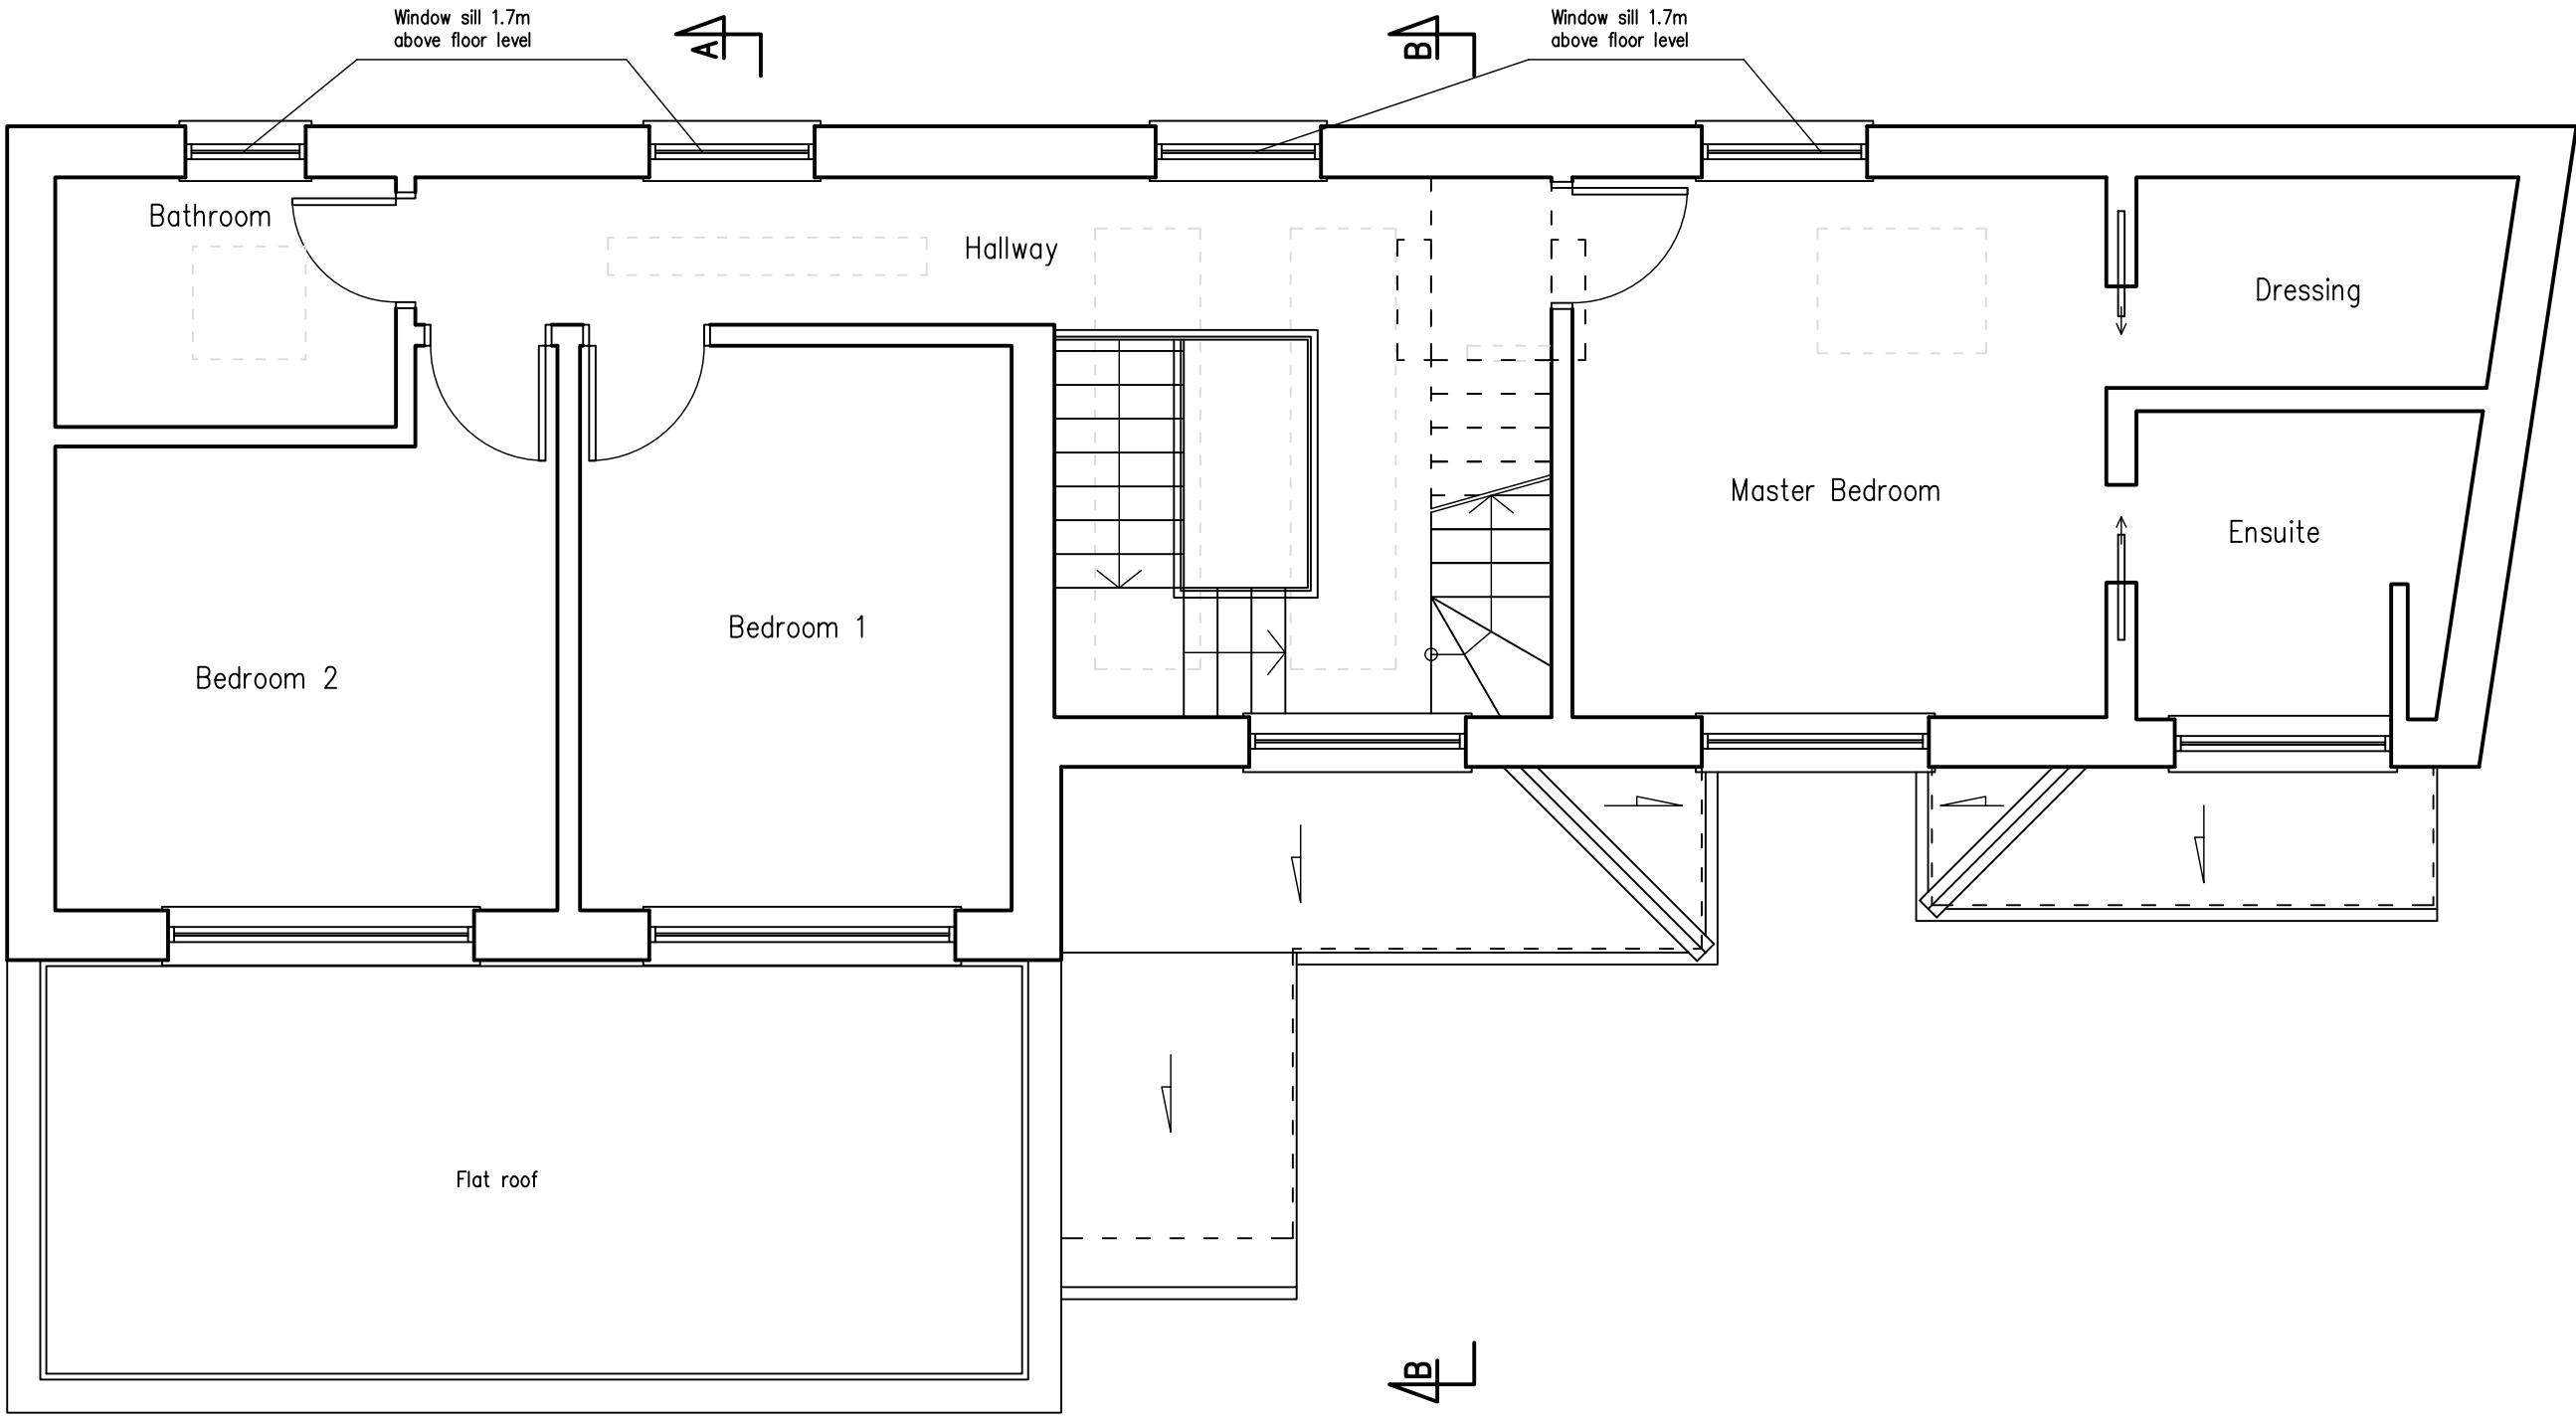

Dariusz Szul 162A High Road London NW10 2PB e-mail: dariuszul73@gmail.com

Proposals		Client		Address	
Mansard Roof				36 Shoot-Up Hill, NW2 3QB	
Title		Dwg no.	Rev.	Scale	Date
1st Floor Plan as Proposed		0617-09	B	1:50@A3	Sep 2023