


ROOF PLAN as PROPOSED

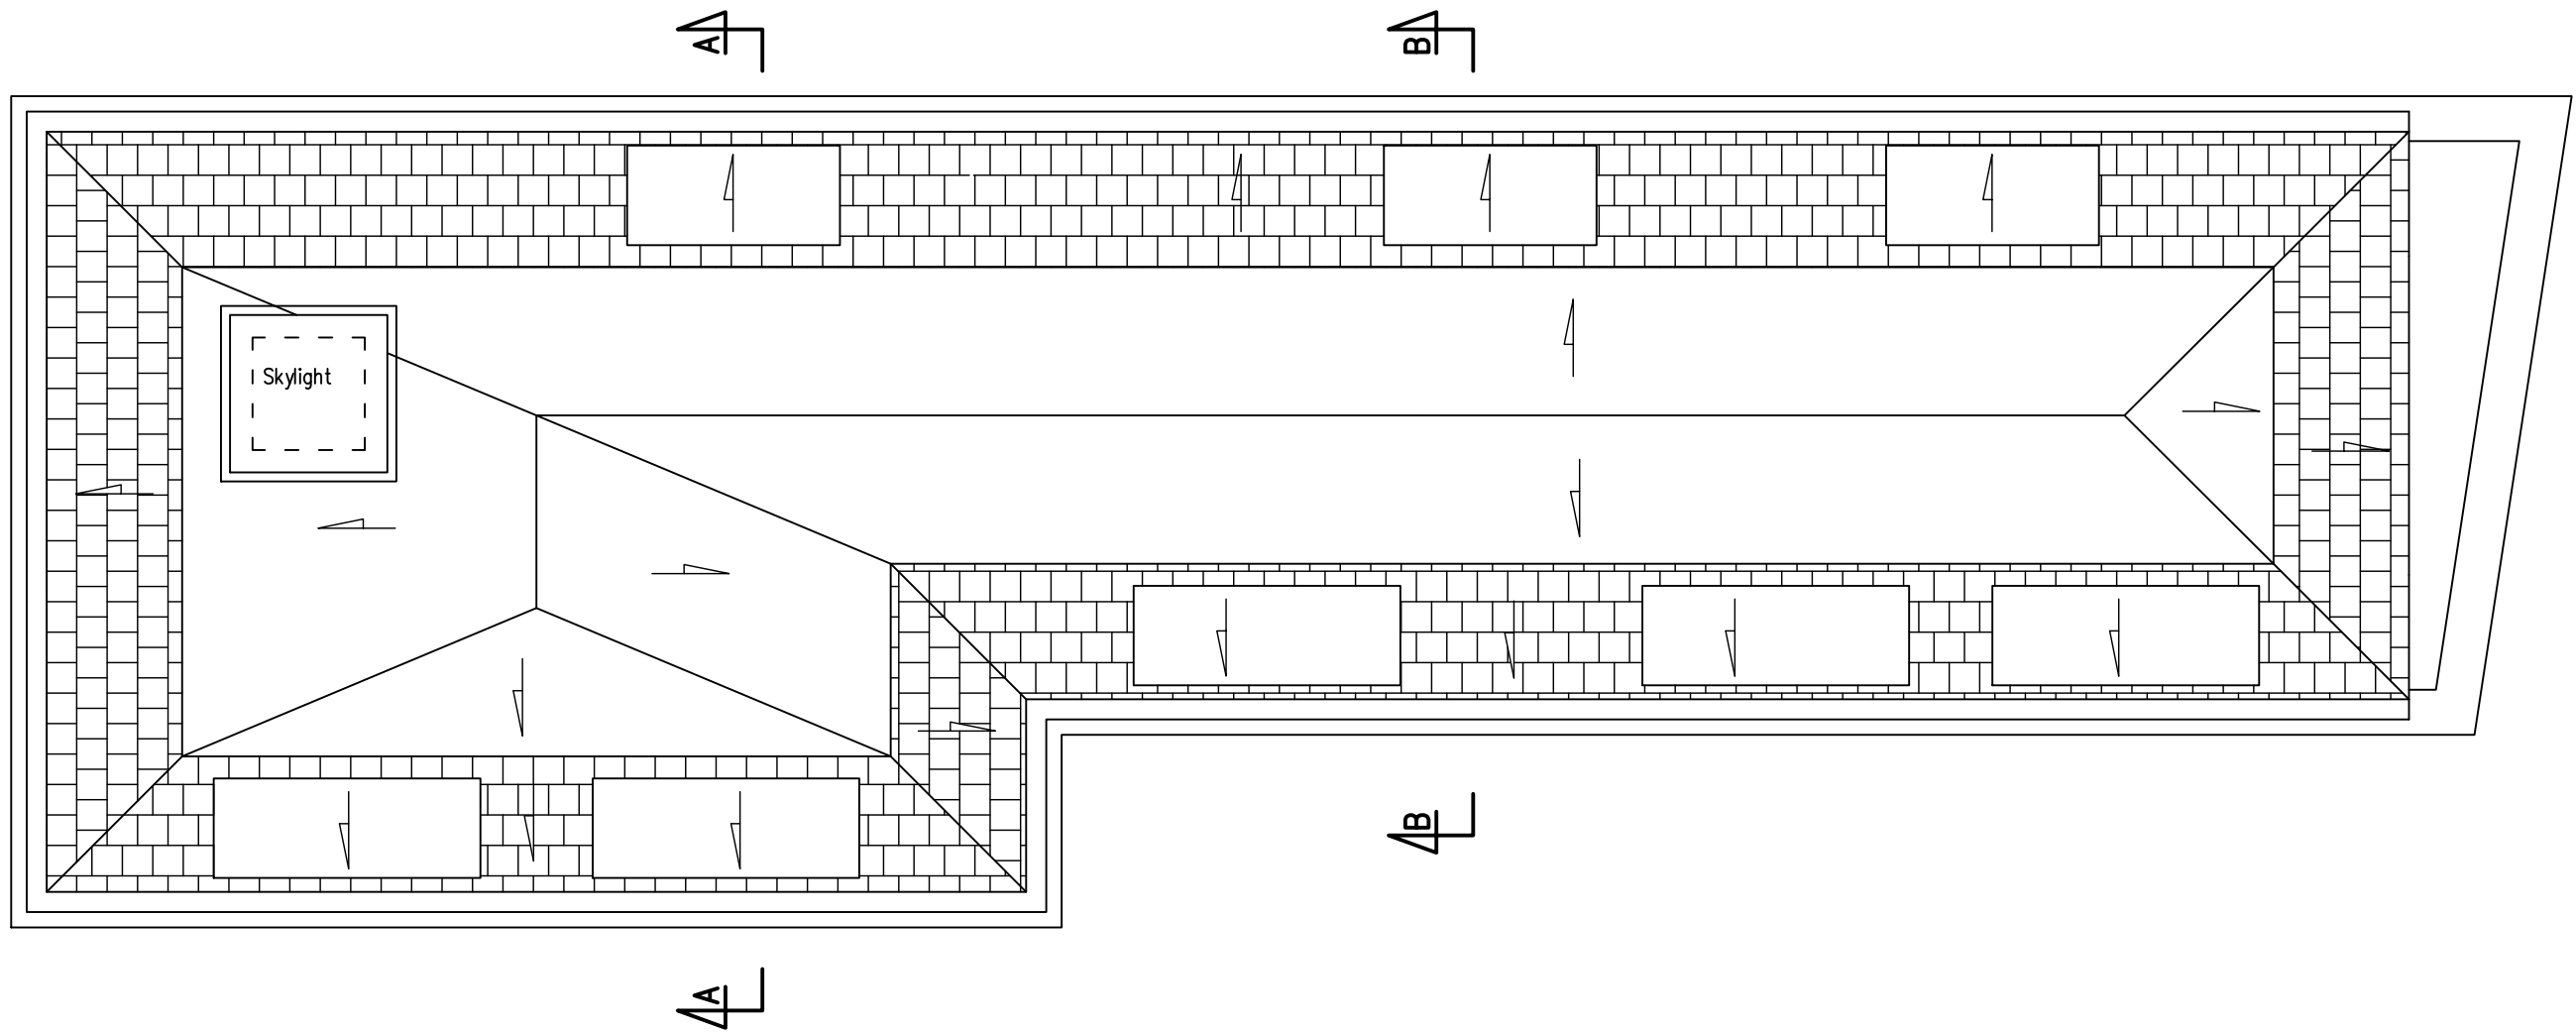

Scale bar



Dariusz Szul 162A High Road London NW10 2PB e-mail: dariuszul73@gmail.com

Proposals	Client		Address	
Mansard Roof			36 Shoot-Up Hill, NW2 3QB	
Title	Dwg no.	Rev.	Scale	Date
Roof Plan as Proposed	0617-11	C	1:50@A3	Sep 2023