




Existing floor plan

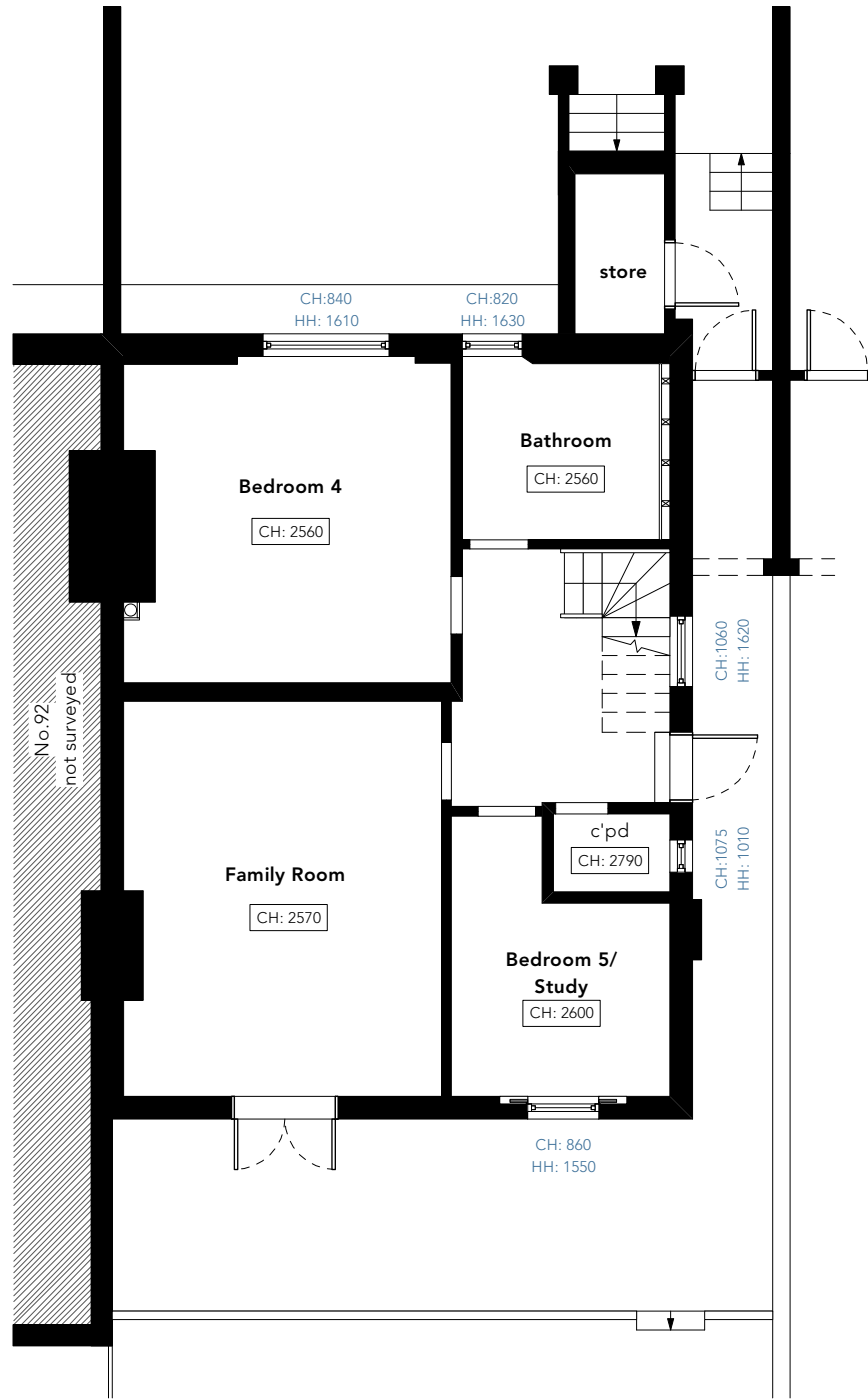

Lower Ground Floor

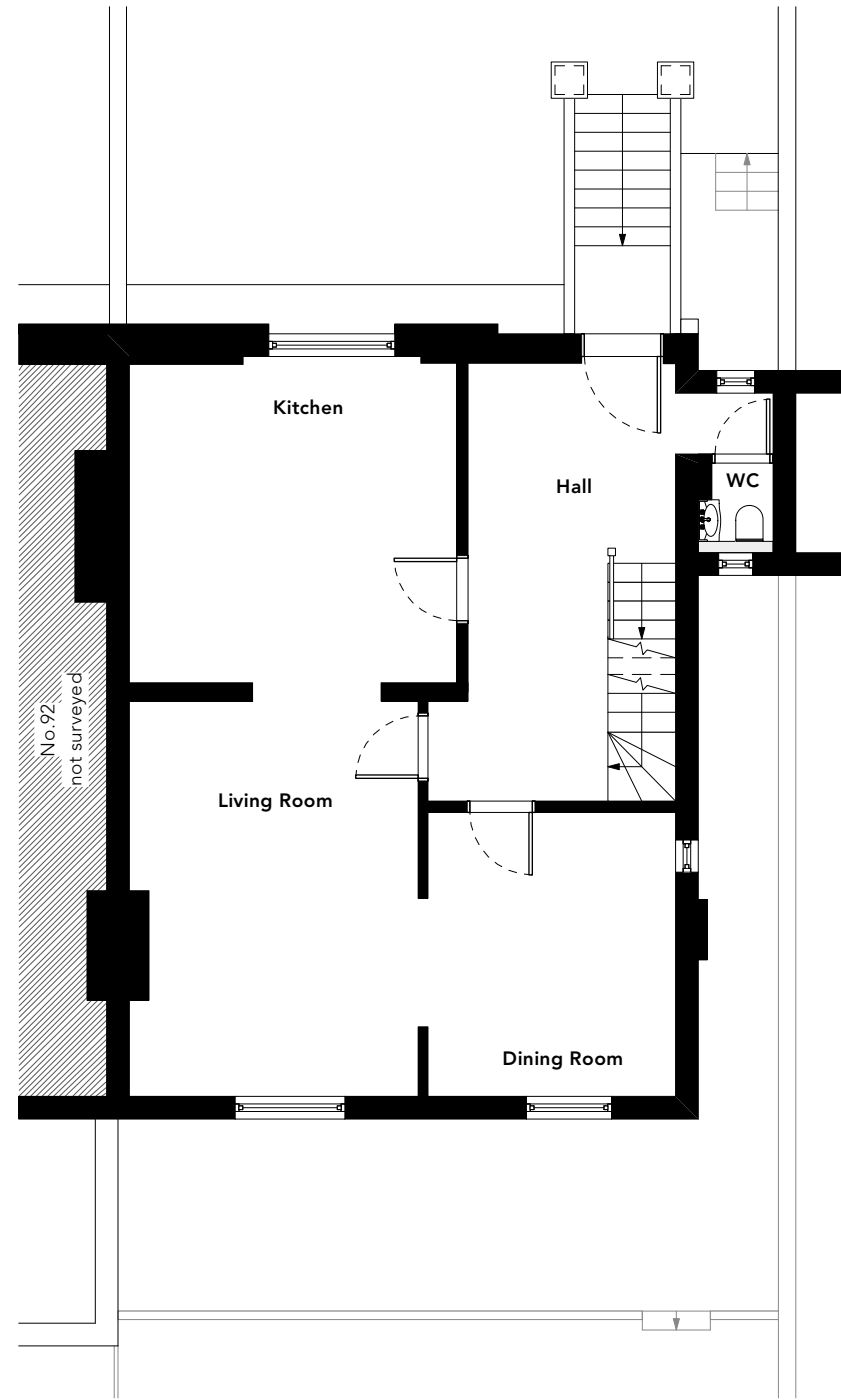


Ground Floor

 


<small>WRITTEN DIMENSIONS ONLY TO BE USED ALL DIMENSIONS ARE IN MILLIMETRES ALL DIMENSIONS TO BE VERIFIED ON SITE ANY INCONSISTENCIES TO BE REPORTED TO THE ARCHITECT IMMEDIATELY</small>	Job No: 7411 <small>FOR PLANNING PURPOSES ONLY</small>	p-ad <small>192D Compton Hill Road, Notting Hill Gate, London, W8 7TH</small>	<small>t: 0208-4590172 e: hello@pelicanad.co.uk</small>		
	94 Belsize Road London NW6 4TG	Title Existing Lower & Ground Floor Plan	Drawn by ST		Scale 1:100 @ A3


Existing floor plan

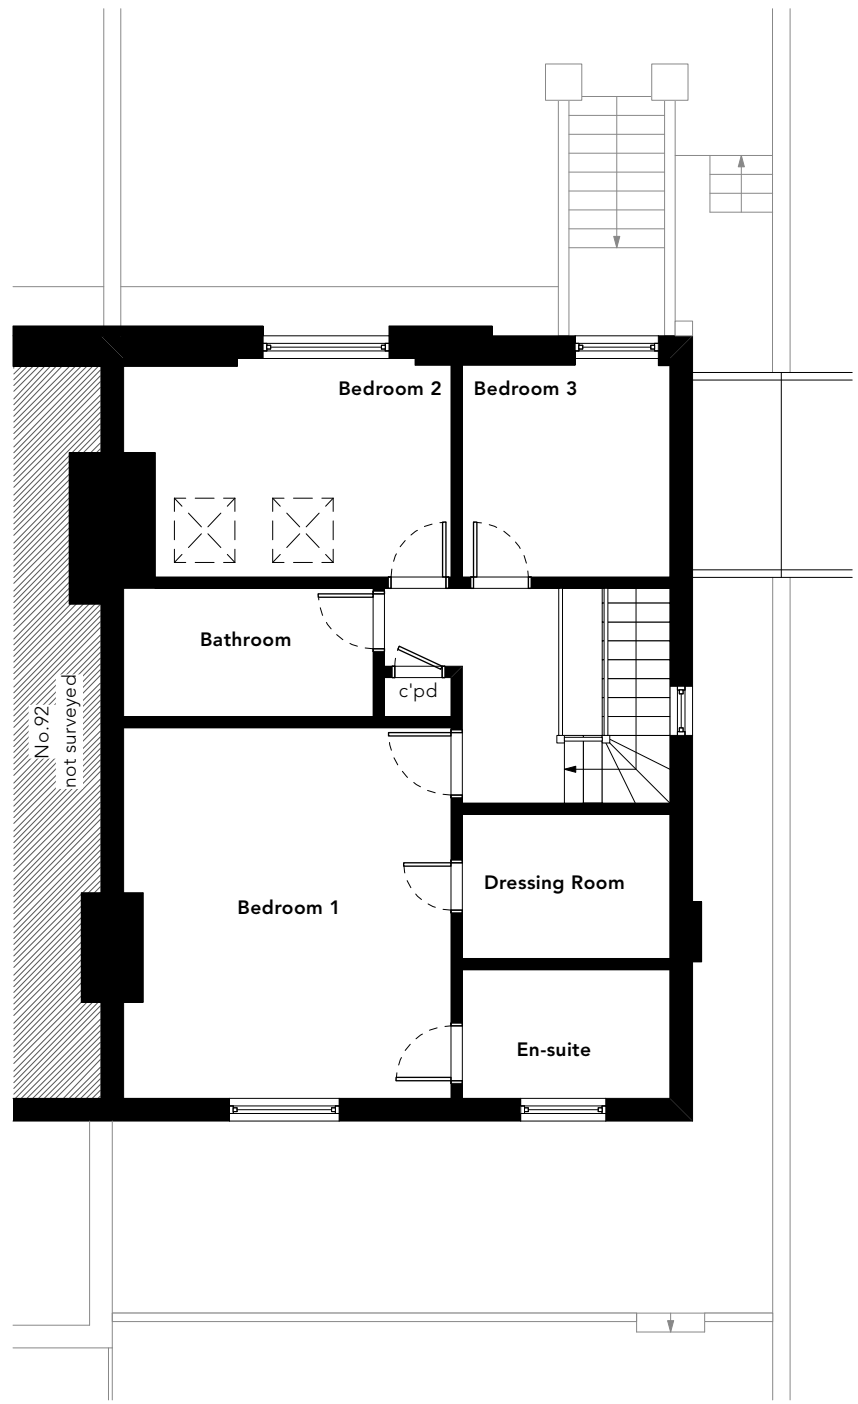

First Floor

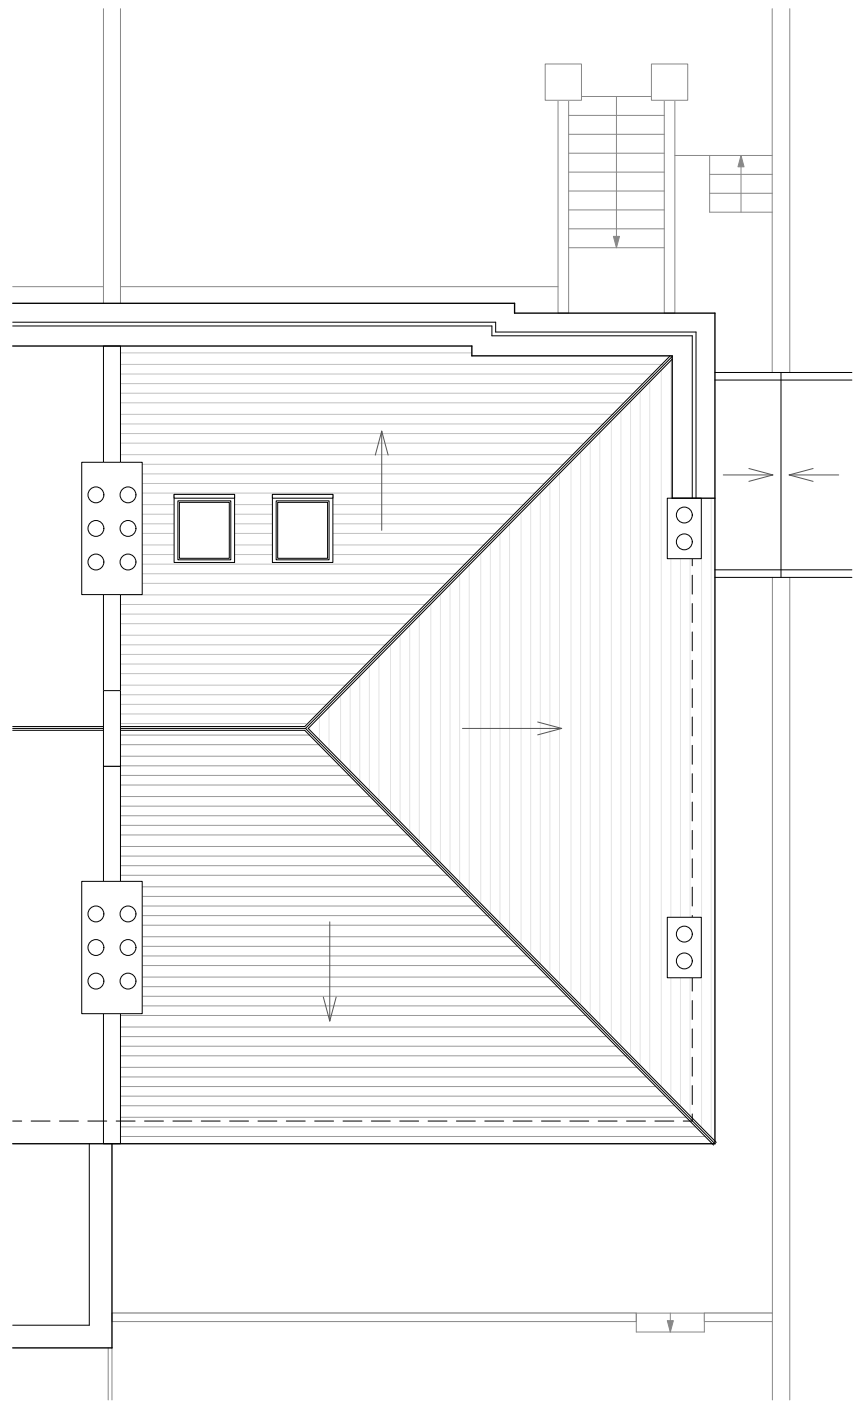

Roof Plan

 


<small>WRITTEN DIMENSIONS ONLY TO BE USED ALL DIMENSIONS ARE IN MILLIMETRES ALL DIMENSIONS TO BE VERIFIED ON SITE ANY INCONSISTENCIES TO BE REPORTED TO THE ARCHITECT IMMEDIATELY</small>	Job No: 7411 <small>FOR PLANNING PURPOSES ONLY</small>	p-ad <small>192D Compton Hill Road, Notting Hill Gate, London, W8 7TH</small>	<small>t: 0208-4590172 e: hello@pelicanad.co.uk</small>	
	94 Belsize Road London NW6 4TG	Title Existing First Floor & Roof Plan	Scale 1:100 @ A3	
	Drawn by ST		Rev	





Front Elevation




Rear Elevation

 

<small>WRITTEN DIMENSIONS ONLY TO BE USED ALL DIMENSIONS ARE IN MILLIMETRES ALL DIMENSIONS TO BE VERIFIED ON SITE ANY INCONSISTENCIES TO BE REPORTED TO THE ARCHITECT IMMEDIATELY</small>	Job No: 7411	p-ad <small>192D Compton Hill Road, Notting Hill Gate, London, W8 7TH</small>	<small>t: 0208-4590172 e: hello@pelicanad.co.uk</small>	
	<small>FOR PLANNING PURPOSES ONLY</small>	<small>Title</small>	Existing Front and Rear Elevation	
	94 Belsize Road London NW6 4TG	<small>Drawn by</small> ST	<small>Scale</small> 1:100 @ A3	

 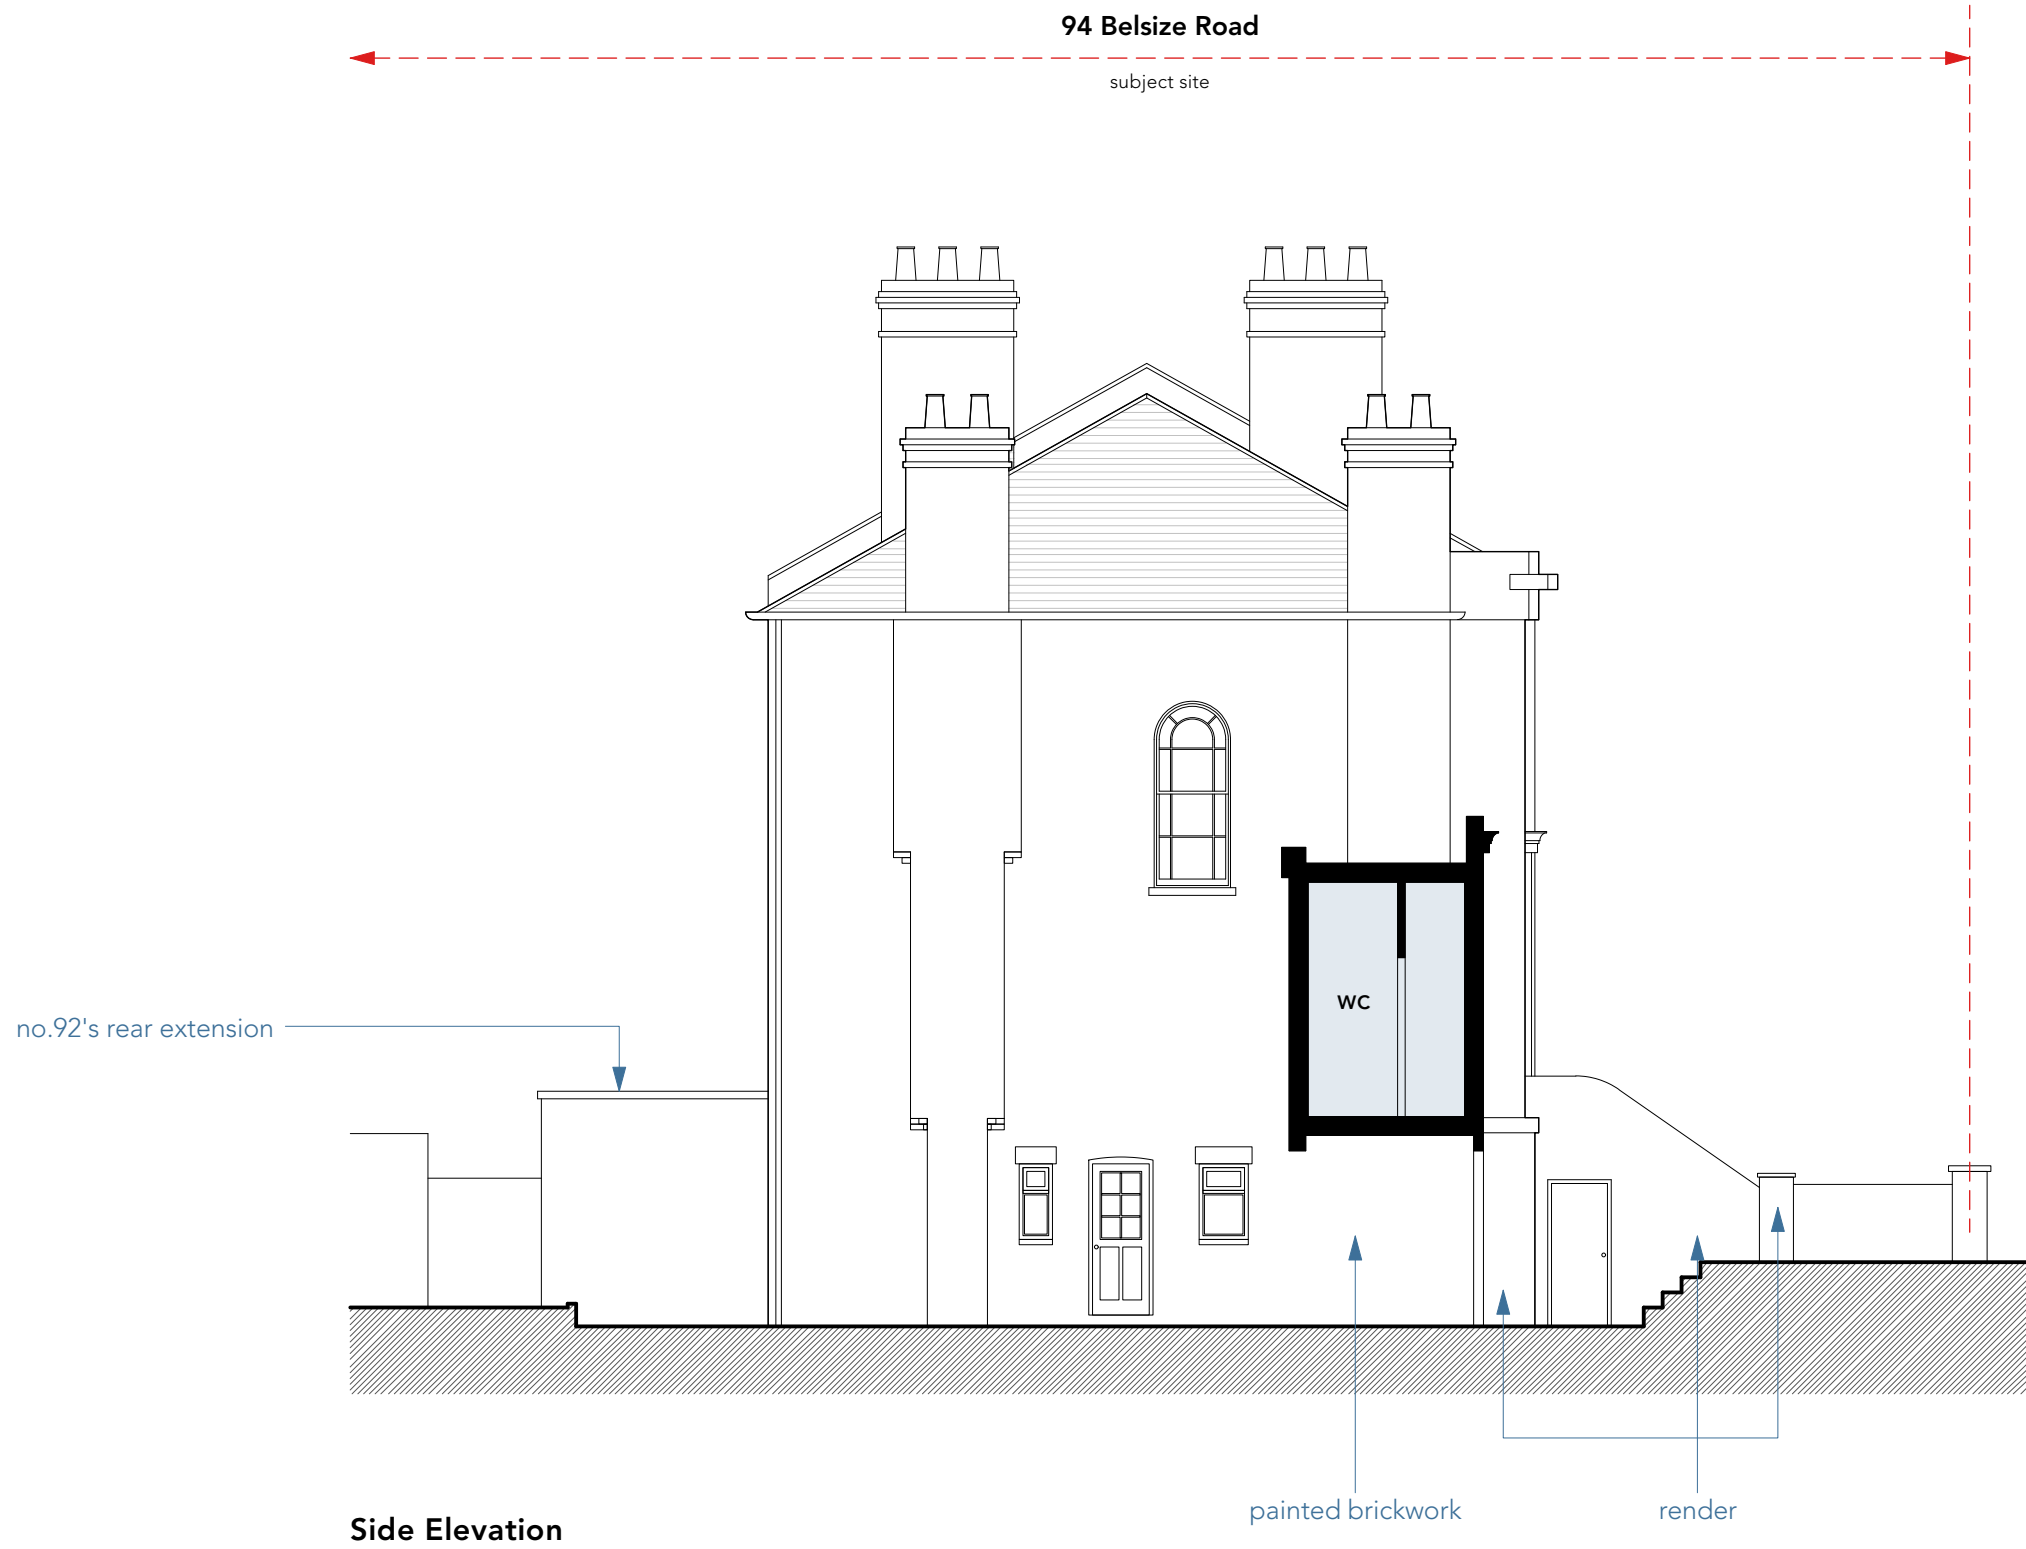


<small>WRITTEN DIMENSIONS ONLY TO BE USED ALL DIMENSIONS ARE IN MILLIMETRES ALL DIMENSIONS TO BE VERIFIED ON SITE ANY INCONSISTENCIES TO BE REPORTED TO THE ARCHITECT IMMEDIATELY</small>	Job No: 7411	p-ad <small>192D Compden Hill Road, Notting Hill Gate, London, W8 7TH</small>	<small>t: 0208-4590172 e: hello@pelicanad.co.uk</small>	
	FOR PLANNING PURPOSES ONLY	<small>Title</small> Existing Side Elevation	<small>Scale</small> 1:100 @ A3	<small>Number</small> 7411/PL2/07
	94 Belsize Road London NW6 4TG	<small>Drawn by</small> ST	<small>Rev</small>	

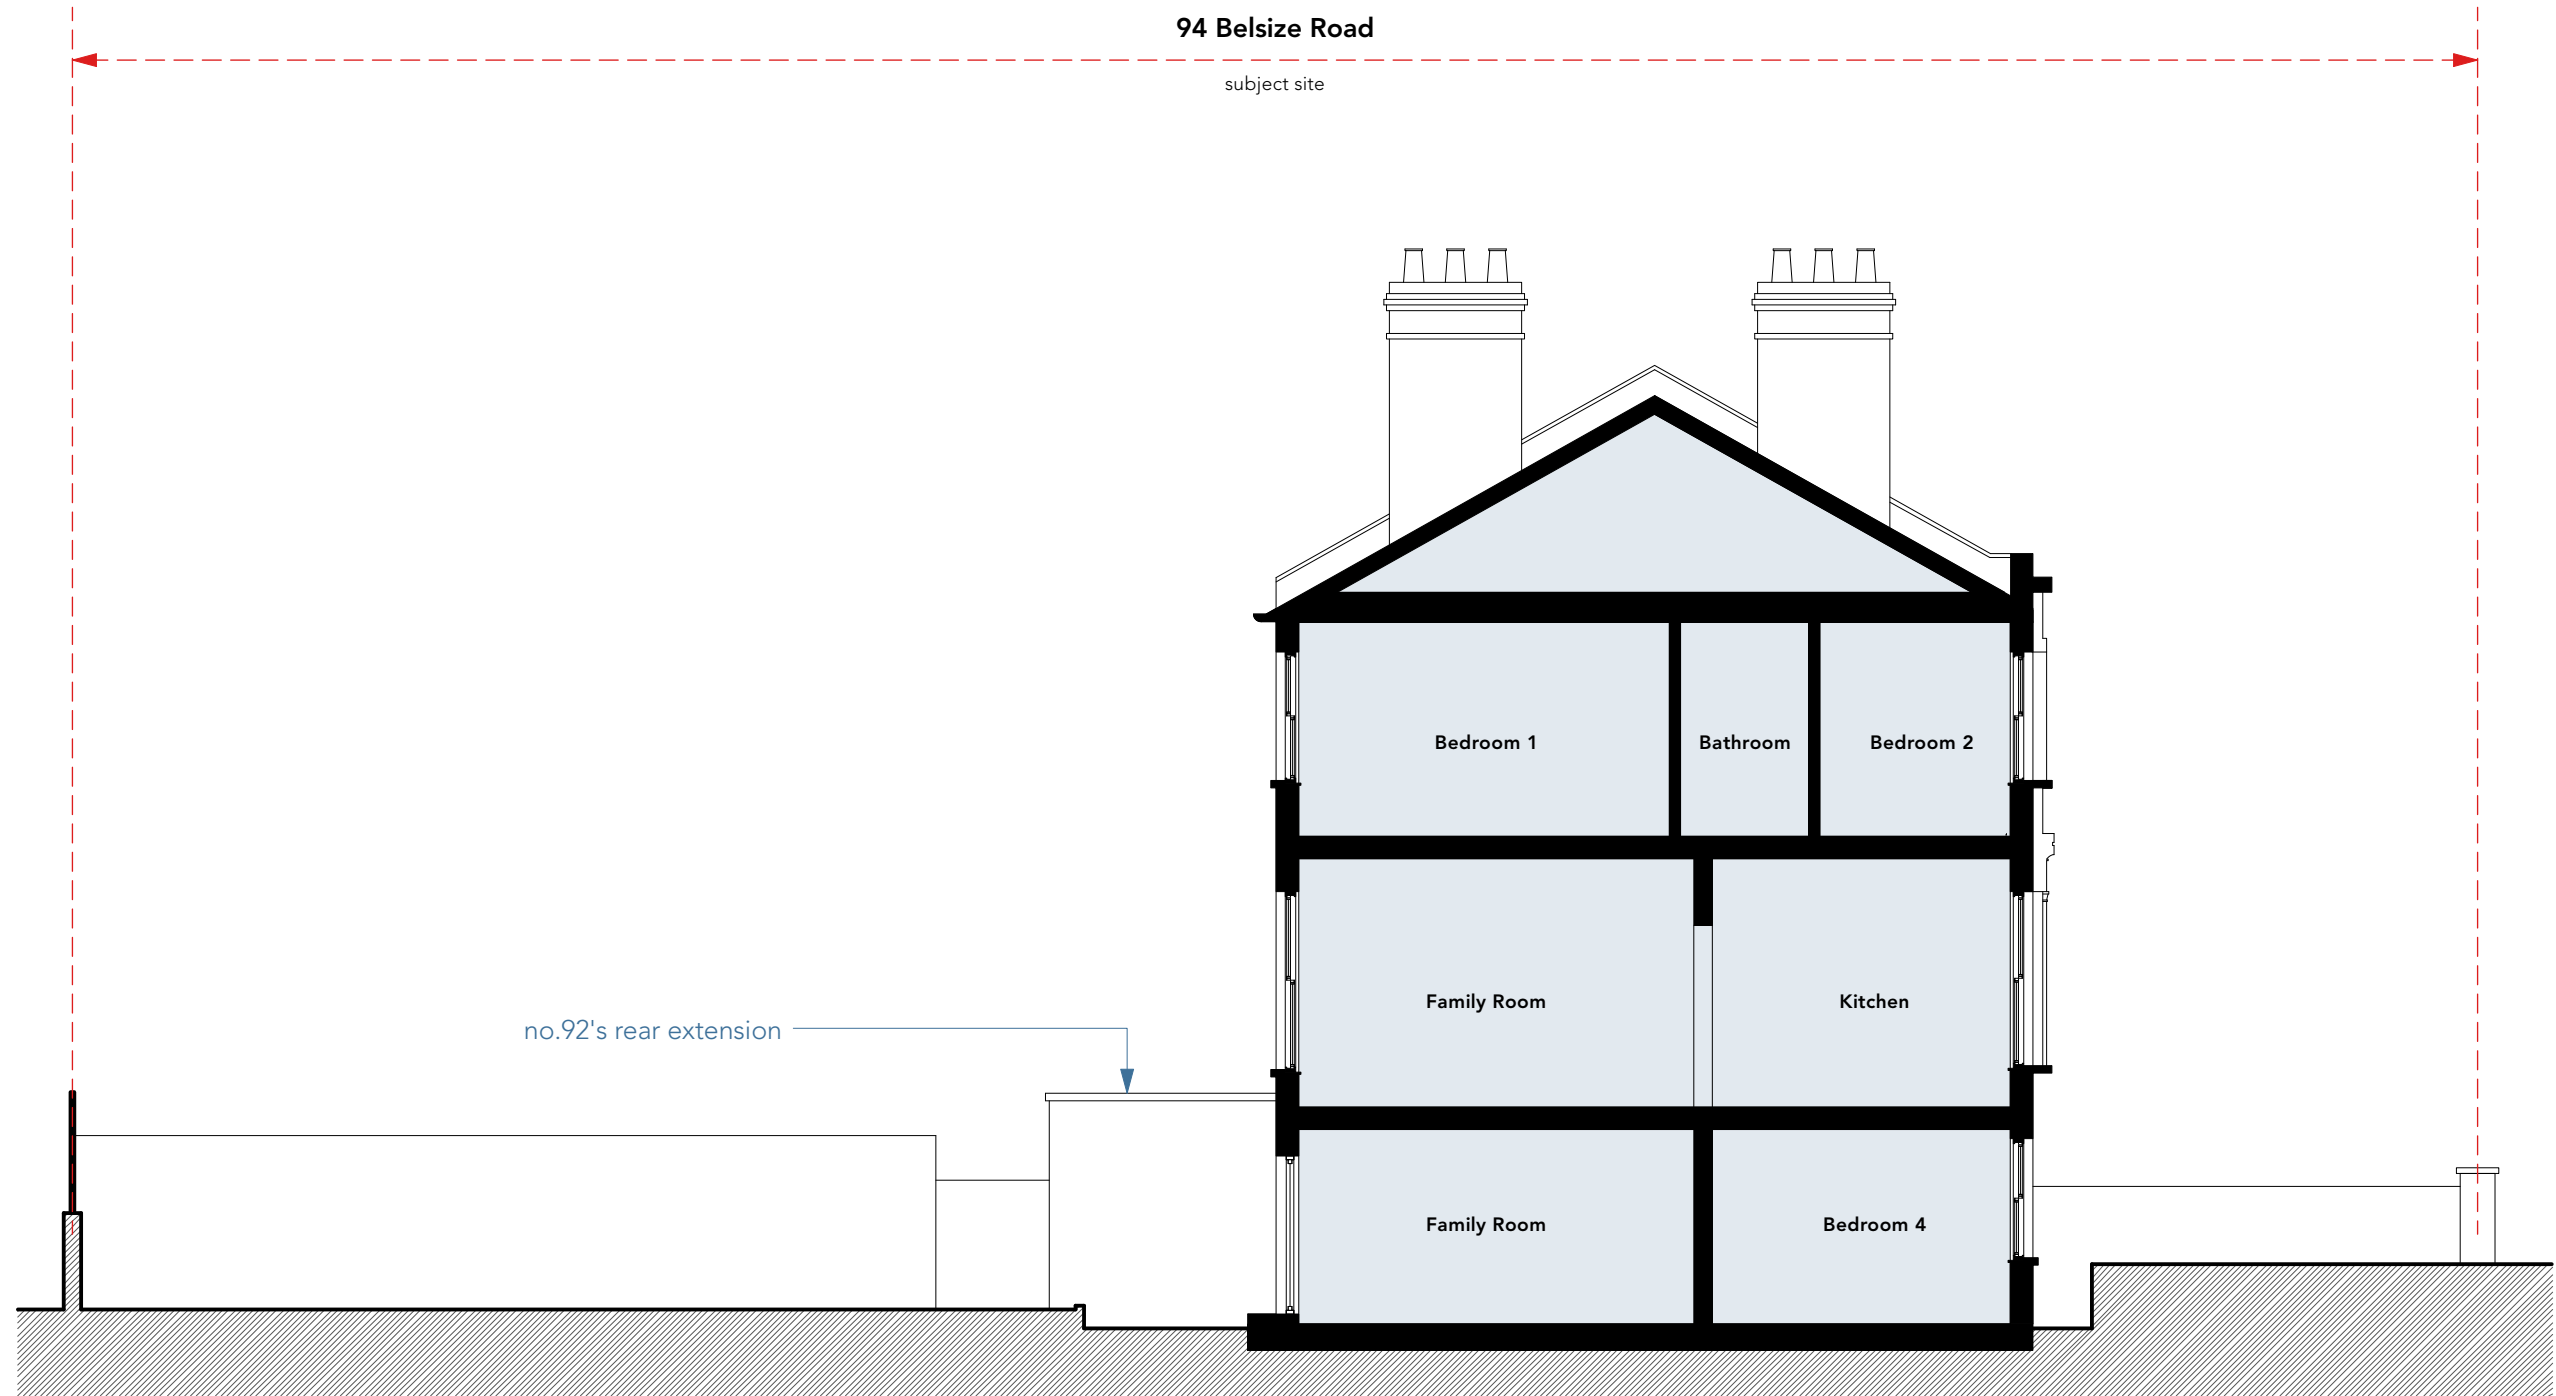


no.92's rear extension

94 Belsize Road
subject site

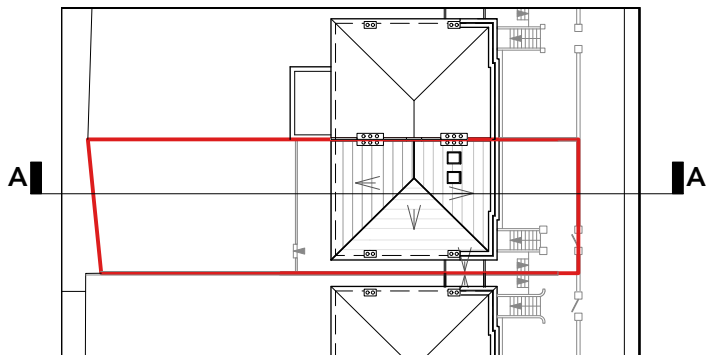

Section AA

Existing site plan
1:500

 

WRITTEN DIMENSIONS ONLY TO BE USED ALL DIMENSIONS ARE IN MILLIMETRES ALL DIMENSIONS TO BE VERIFIED ON SITE ANY INCONSISTENCIES TO BE REPORTED TO THE ARCHITECT IMMEDIATELY	Job No: 7411	p-ad	i: 0208-4590172 e: hello@pelicanad.co.uk	p-ad
	FOR PLANNING PURPOSES ONLY	192D Compden Hill Road, Notting Hill Gate, London, W8 7TH		
	94 Belsize Road London NW6 4TG	Title Existing Section AA	Scale 1:100 @ A3	