


PLANNING

Notes:
Do not scale from this drawing
All dimensions to be checked on site

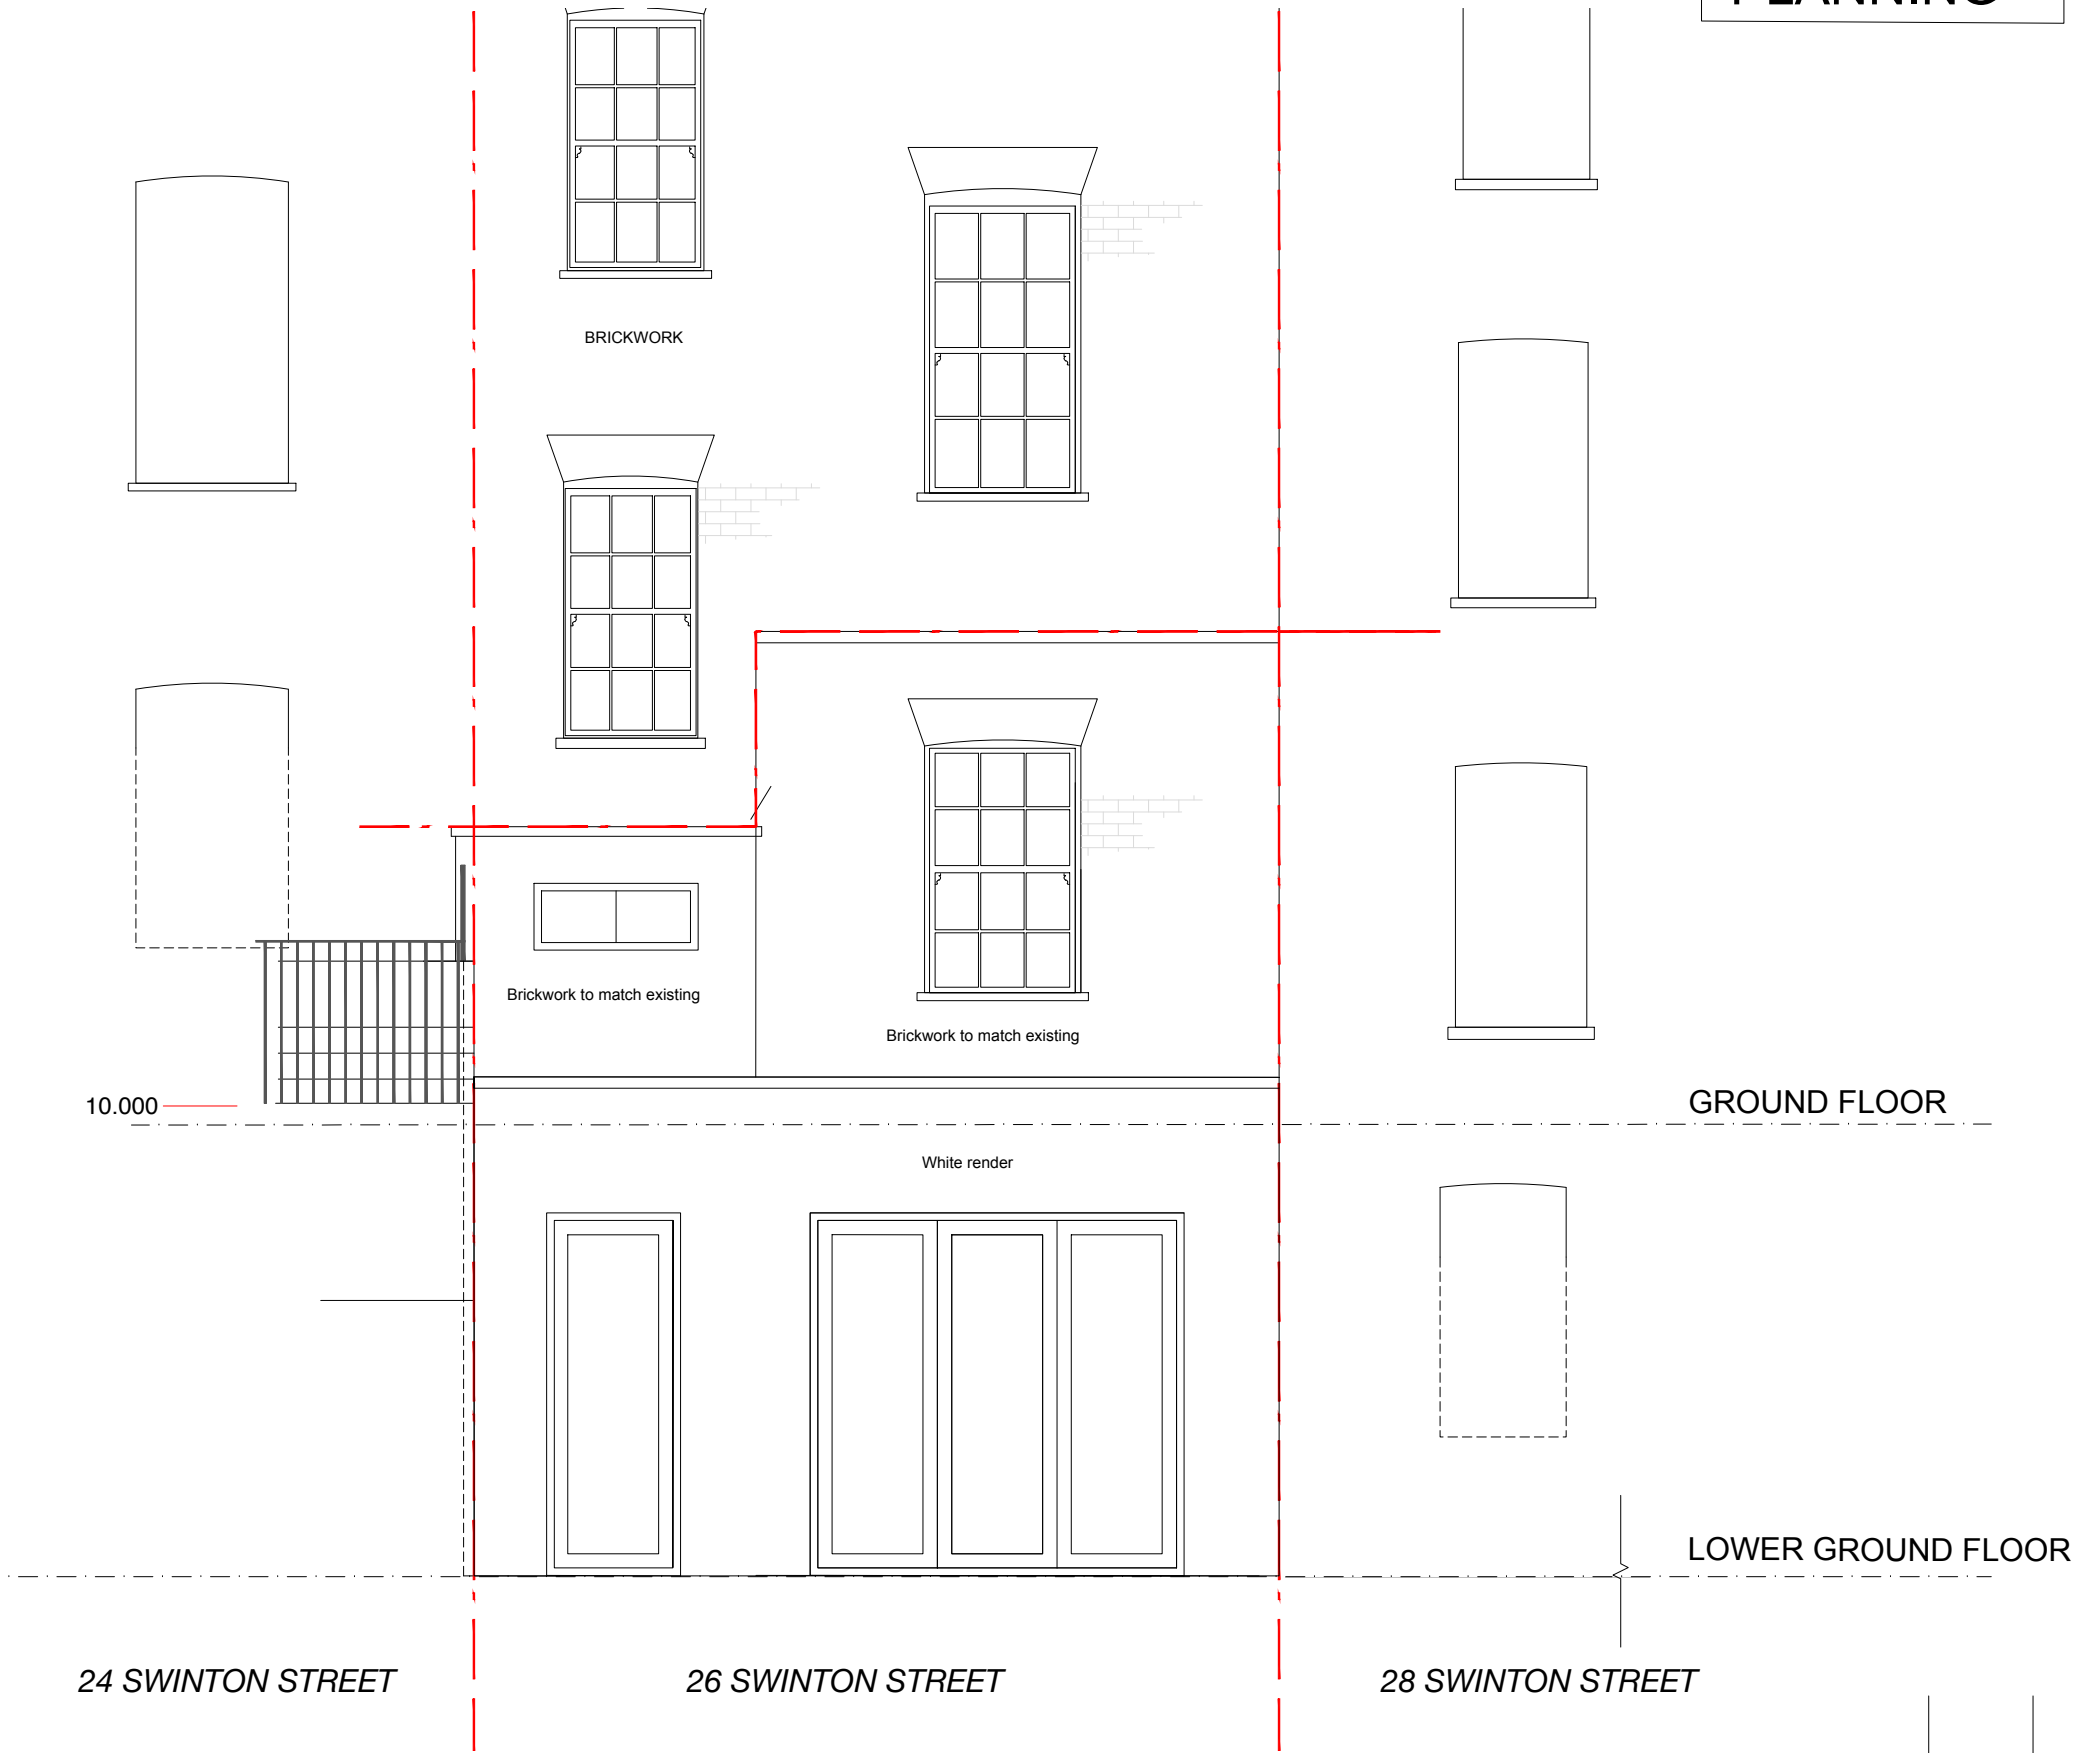

PROPOSED REAR ELEVATION

A	27/09/23	AS	ISSUE FOR COMMENTS

REVISION NOTES

JOB: 26A Swinton Street WC1X 9NX	DRAWING TITLE: PROPOSED REAR ELEVATION	SCALE: 1:50 @ A3	DATE: SEPT 2023	DRAWN BY: AS	 <div>Architectural Designers 2 carysfort road n8 8rb t 07855686577 / 02083479971 info@asdesignuk.com / www.asdesignuk.com</div>
CLIENT: Paul Watkinson		DRAWING NO: 1063 - 222A			