



PLANNING

Notes:
Do not scale from this drawing
All dimensions to be checked on site

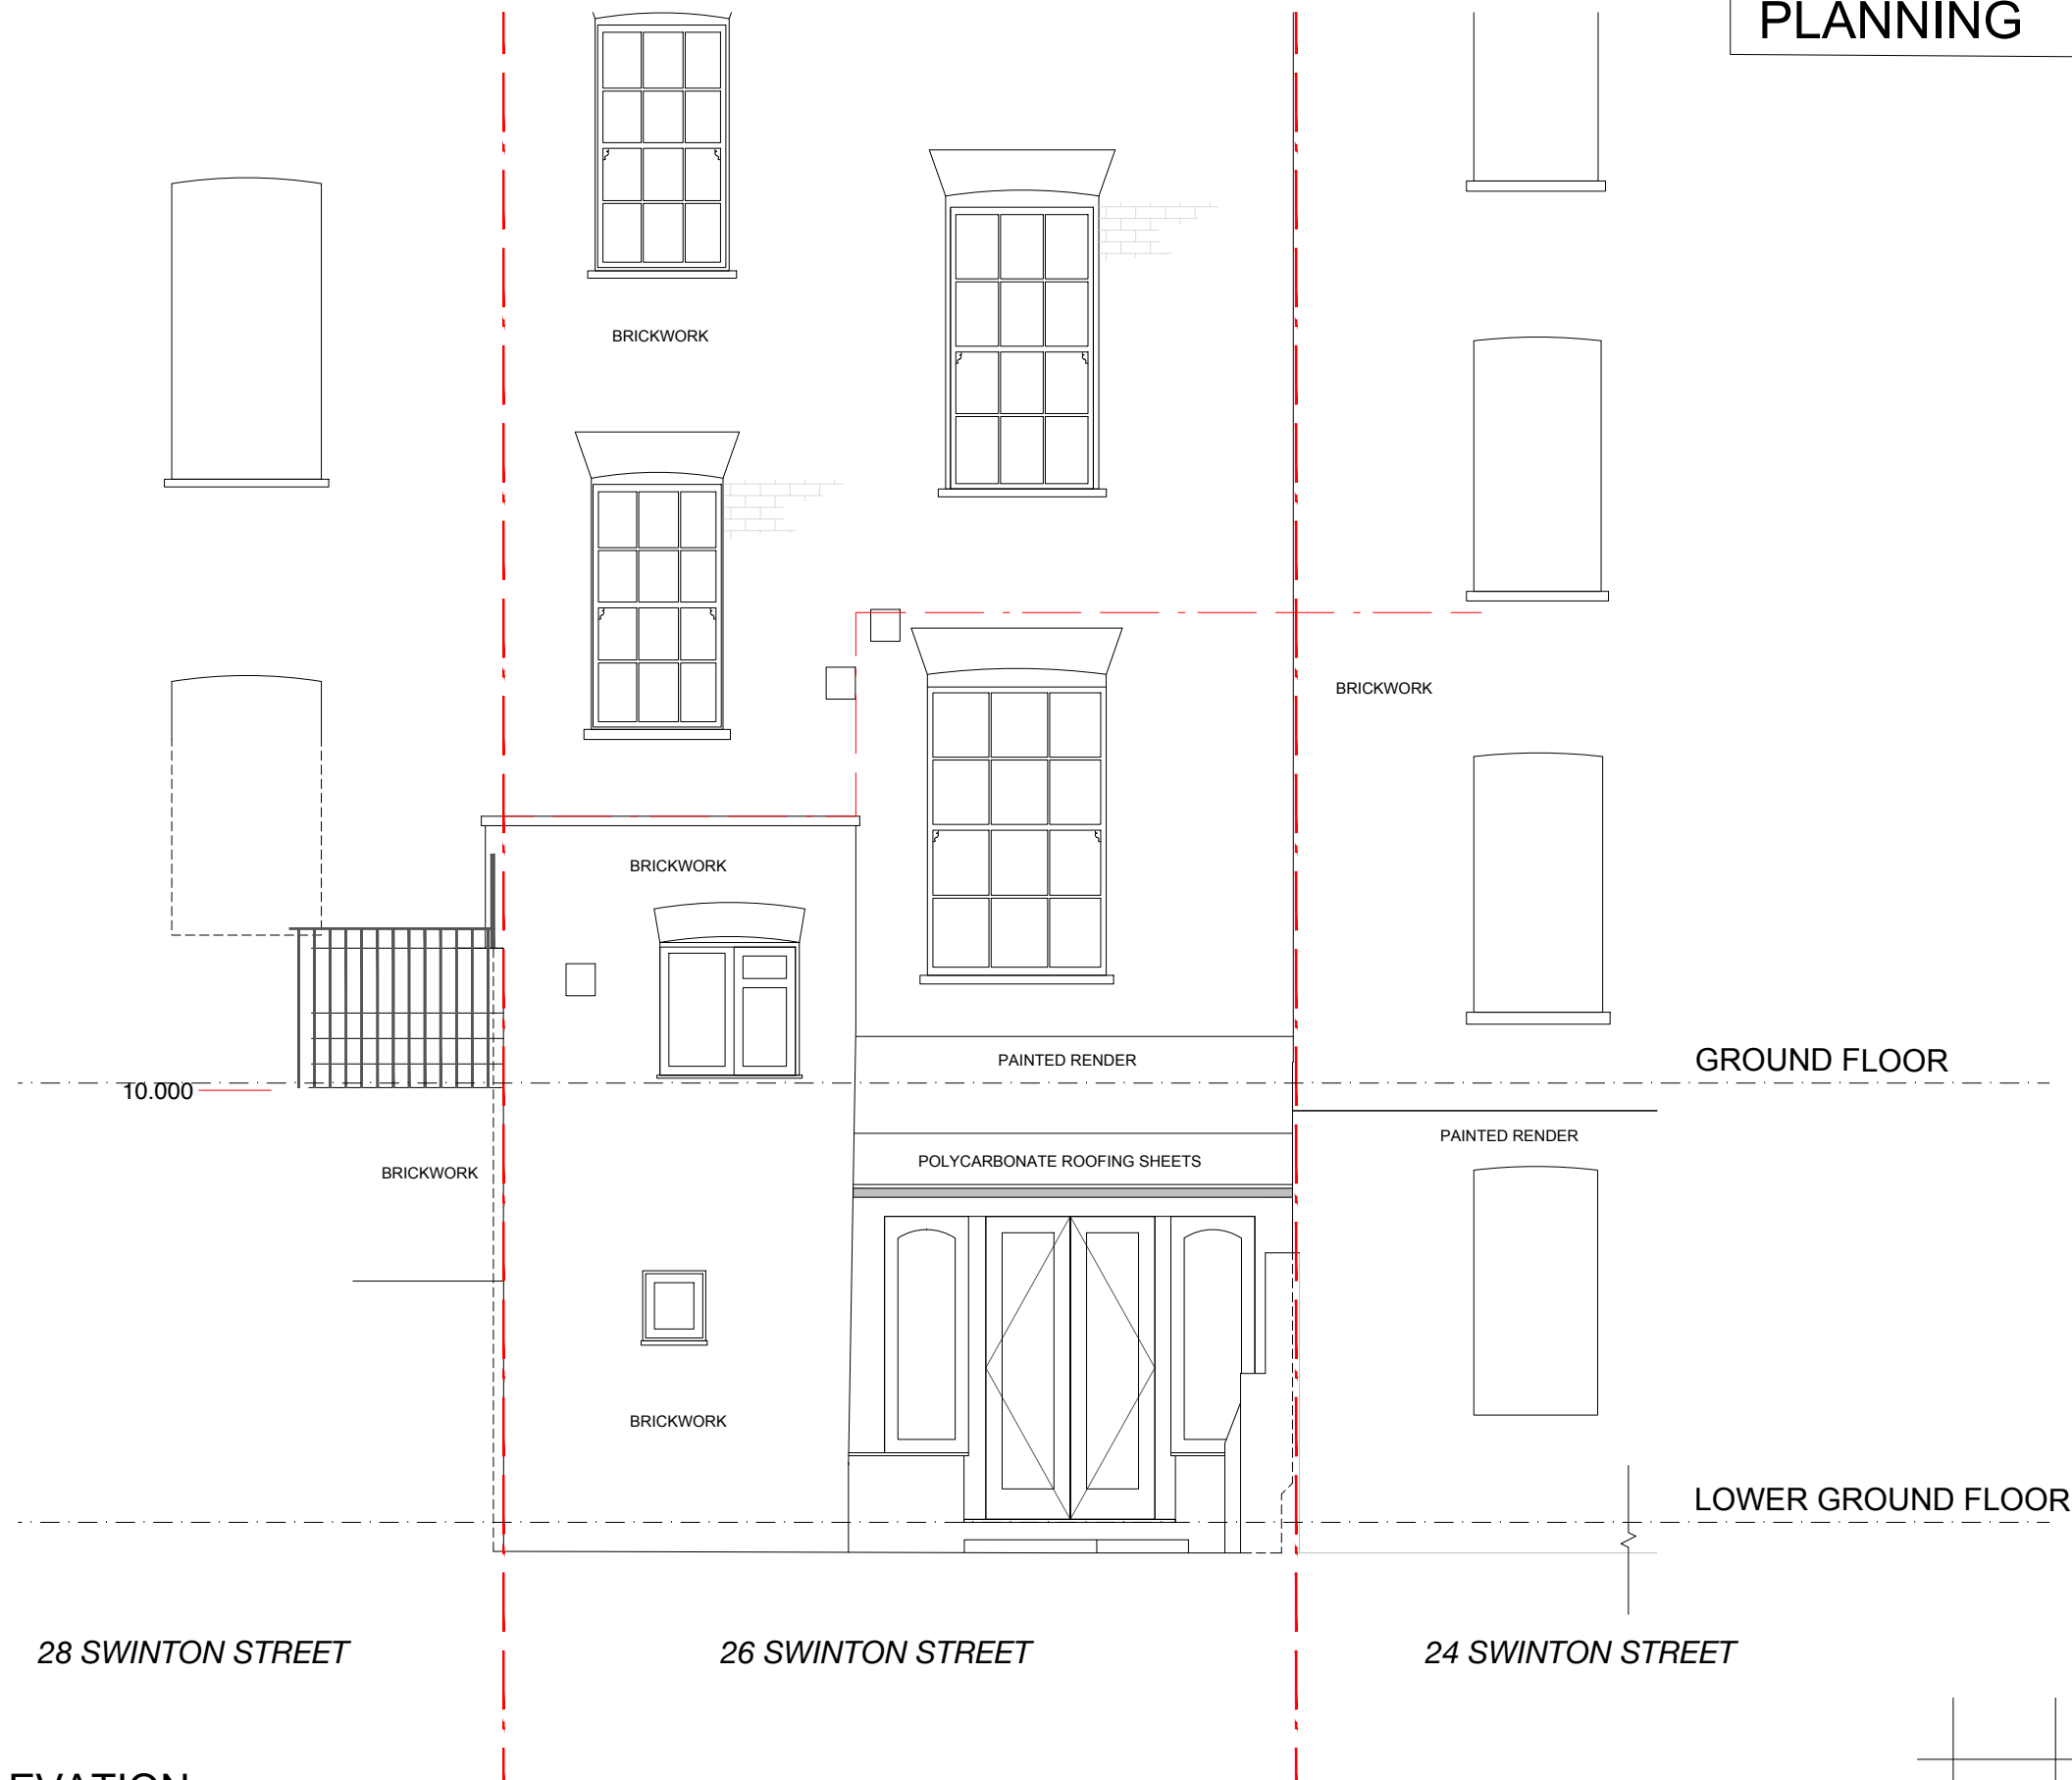


EXISTING REAR ELEVATION

 

A	27/09/23	AS	ISSUE FOR COMMENTS
---	----------	----	--------------------

REVISION NOTES

JOB: 26A Swinton Street WC1X 9NX	DRAWING TITLE: EXISTING REAR ELEVATION	SCALE: 1:50 @ A3	DATE: SEPT 2023	DRAWN BY: AS	 <p>Architectural Designers 2 carysfort road n8 8rb t 07855686577 / 02083479971 info@asdesignuk.com / www.asdesignuk.com</p>
CLIENT: Paul Watkinson	DRAWING NO. 1063 - 122A				