


KEY


- Existing walls
- New external walls to match existing
- New internal stud walls
- Demolition of existing walls and make good

PLANNING

Notes:
Do not scale from this drawing
All dimensions to be checked on site

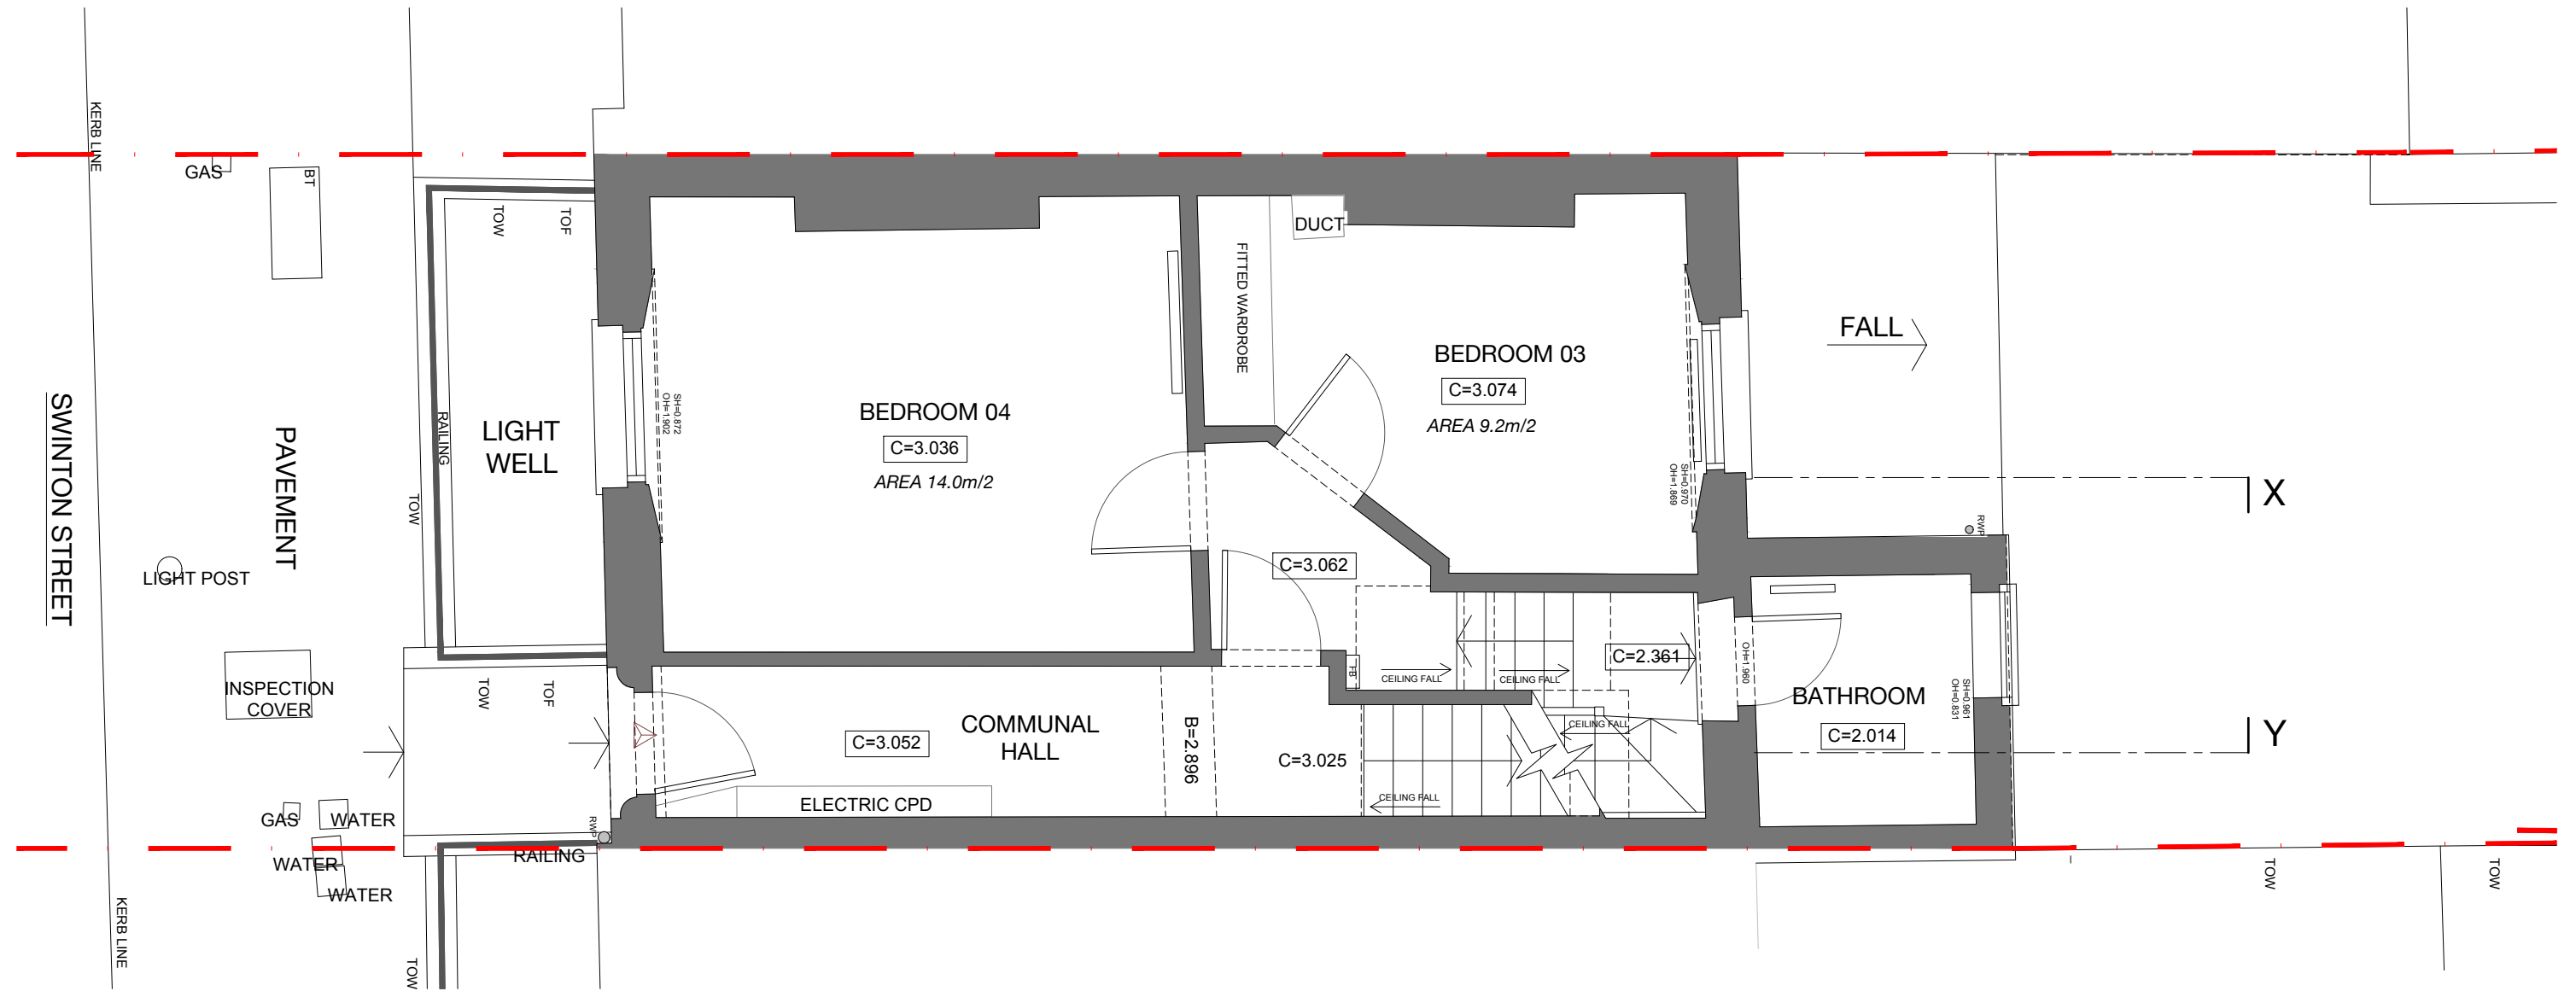

EXISTING GROUND FLOOR PLAN

 

| | | | |
|---|----------|----|--------------------|
| A | 27/09/23 | AS | ISSUE FOR COMMENTS |
|---|----------|----|--------------------|

REVISION NOTES

| | | | | | | | |
|---|--|------------------------------------|-----------------------------------|--------------------------------|---|--|---|
| <p>JOB: 26A Swinton Street WC1X 9NX</p> <p>CLIENT: Paul Watkinson</p> | <p>DRAWING TITLE: EXISTING GROUND FLOOR</p> | <p>SCALE: 1:50 @ A3</p> | <p>DATE: SEPT 2023</p> | <p>DRAWN BY: AS</p> | <p>DRAWING NO: 1063 - 112A</p> | | <p>Architectural Designers 2 carysfort road n8 8rb t 07855686577 / 02083479971 info@asdesignuk.com / www.asdesignuk.com</p> |
|---|--|------------------------------------|-----------------------------------|--------------------------------|---|--|---|