


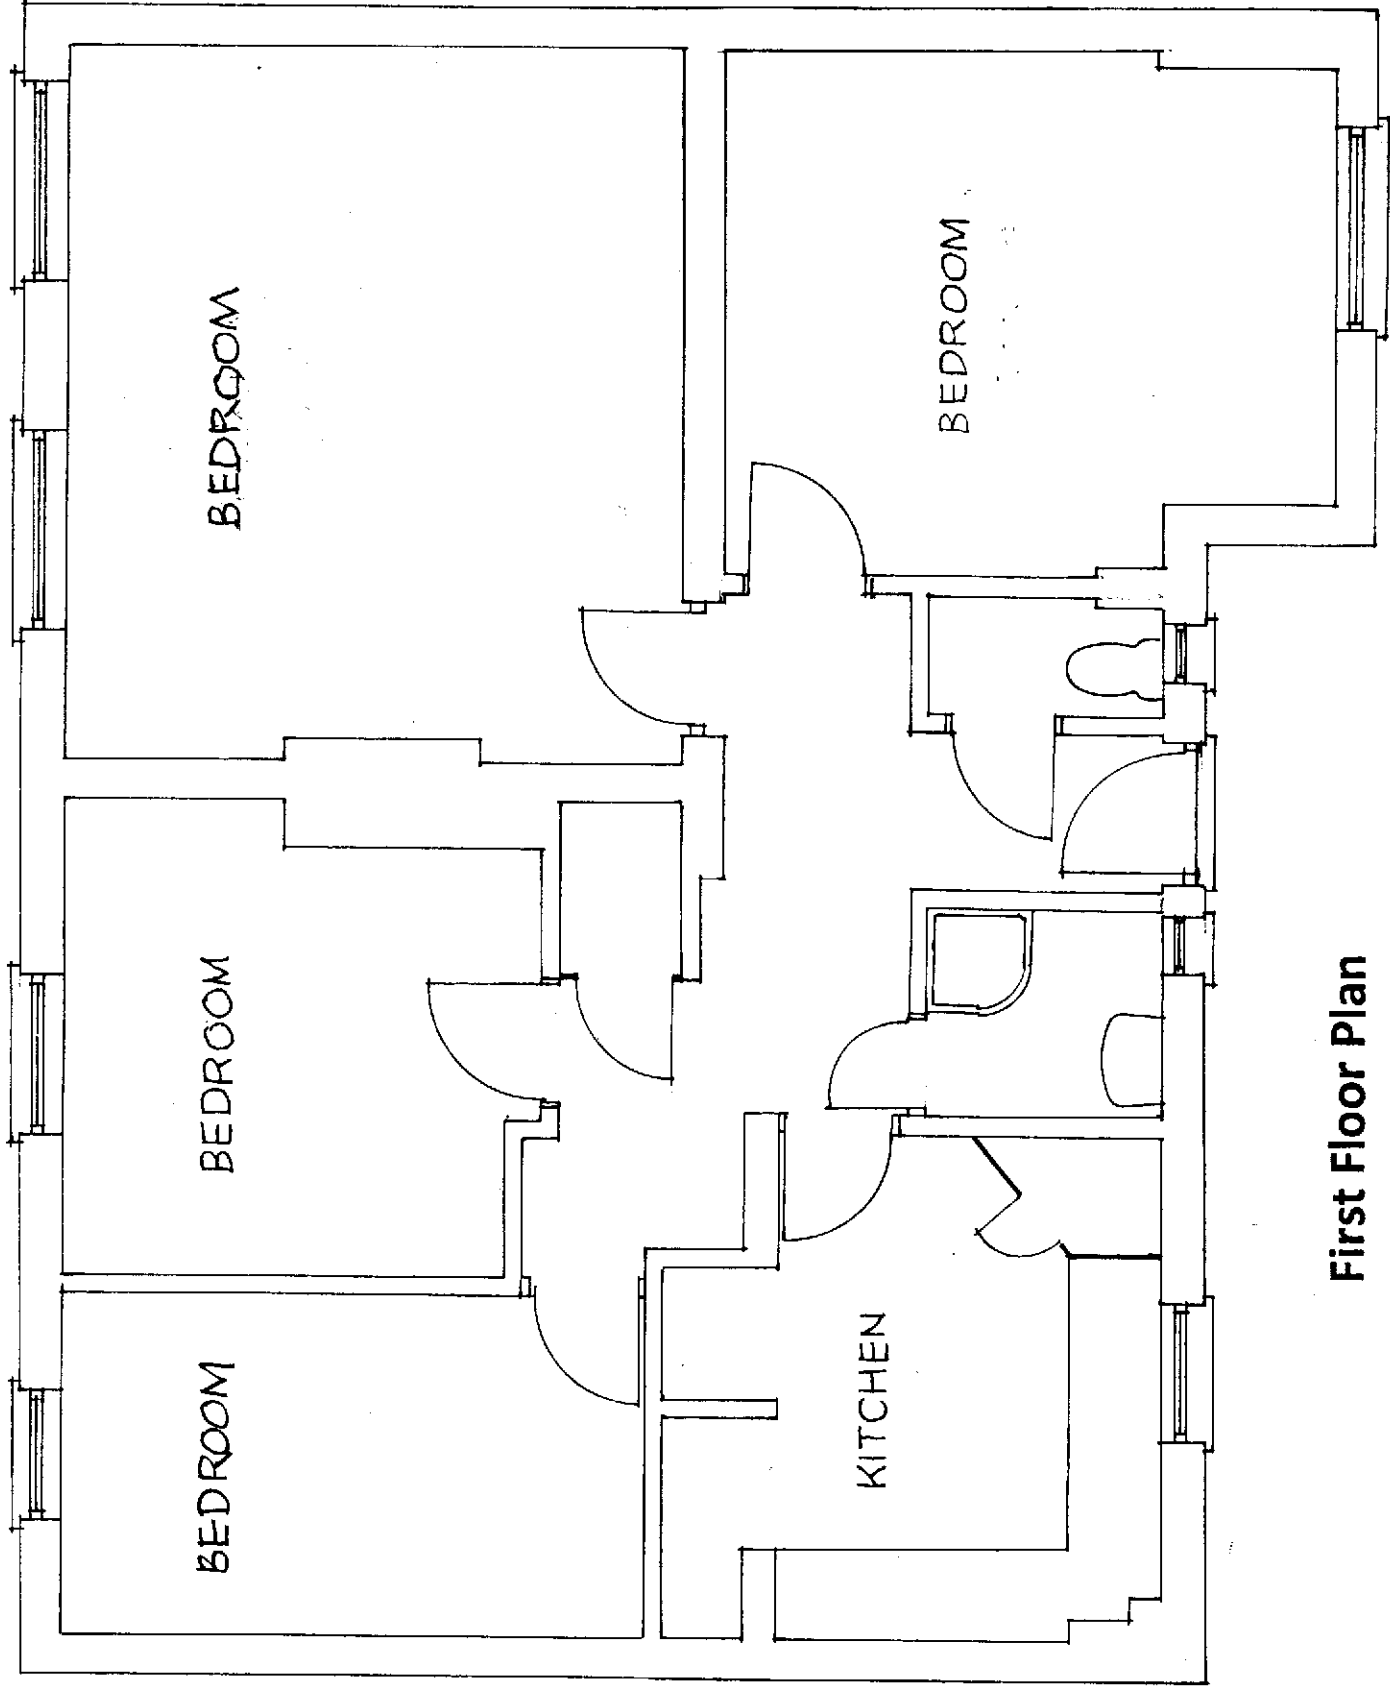

First Floor Plan



david silverman architectural consultant
70 woodland drive, watford, herts. wd17 3bz
mobile: 07941 306 146

SITE

Flat 9 Redman House
Portpool Lane London EC1N 7UA

CLIENT

DETAIL

Existing

DATE

DRAWING NUMBER

SCALE

1:50

DRAWN BY

23/107/1