


透明白000	白色001	黑灰002	深灰003	灰004
象牙白T0968BH	紫红T12H2	红发白005	绿发白006	黄发白007
红3736	紫红B003	粉14406	紫色4319	酒红T11H2
草绿1038	苹果绿3765	绿色3746	墨绿3747	药店绿11929
柠檬黄4611	中黄3754	浅黄T4811B	金棕色6372	橙色3957
深蓝色B004	蓝色3959	天蓝4598	土黄T21H2	玫瑰红T31MH


Signage Colour Pallet



Proposed Side Projecting Sign Graphics

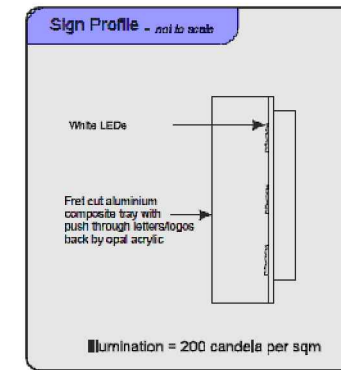

Folded aluminium composite Fret cut letter sign with 80mm returns, finished in Red colour tray Fret cut backed with 3mm opal acrylic internally illuminated letter with LED modules

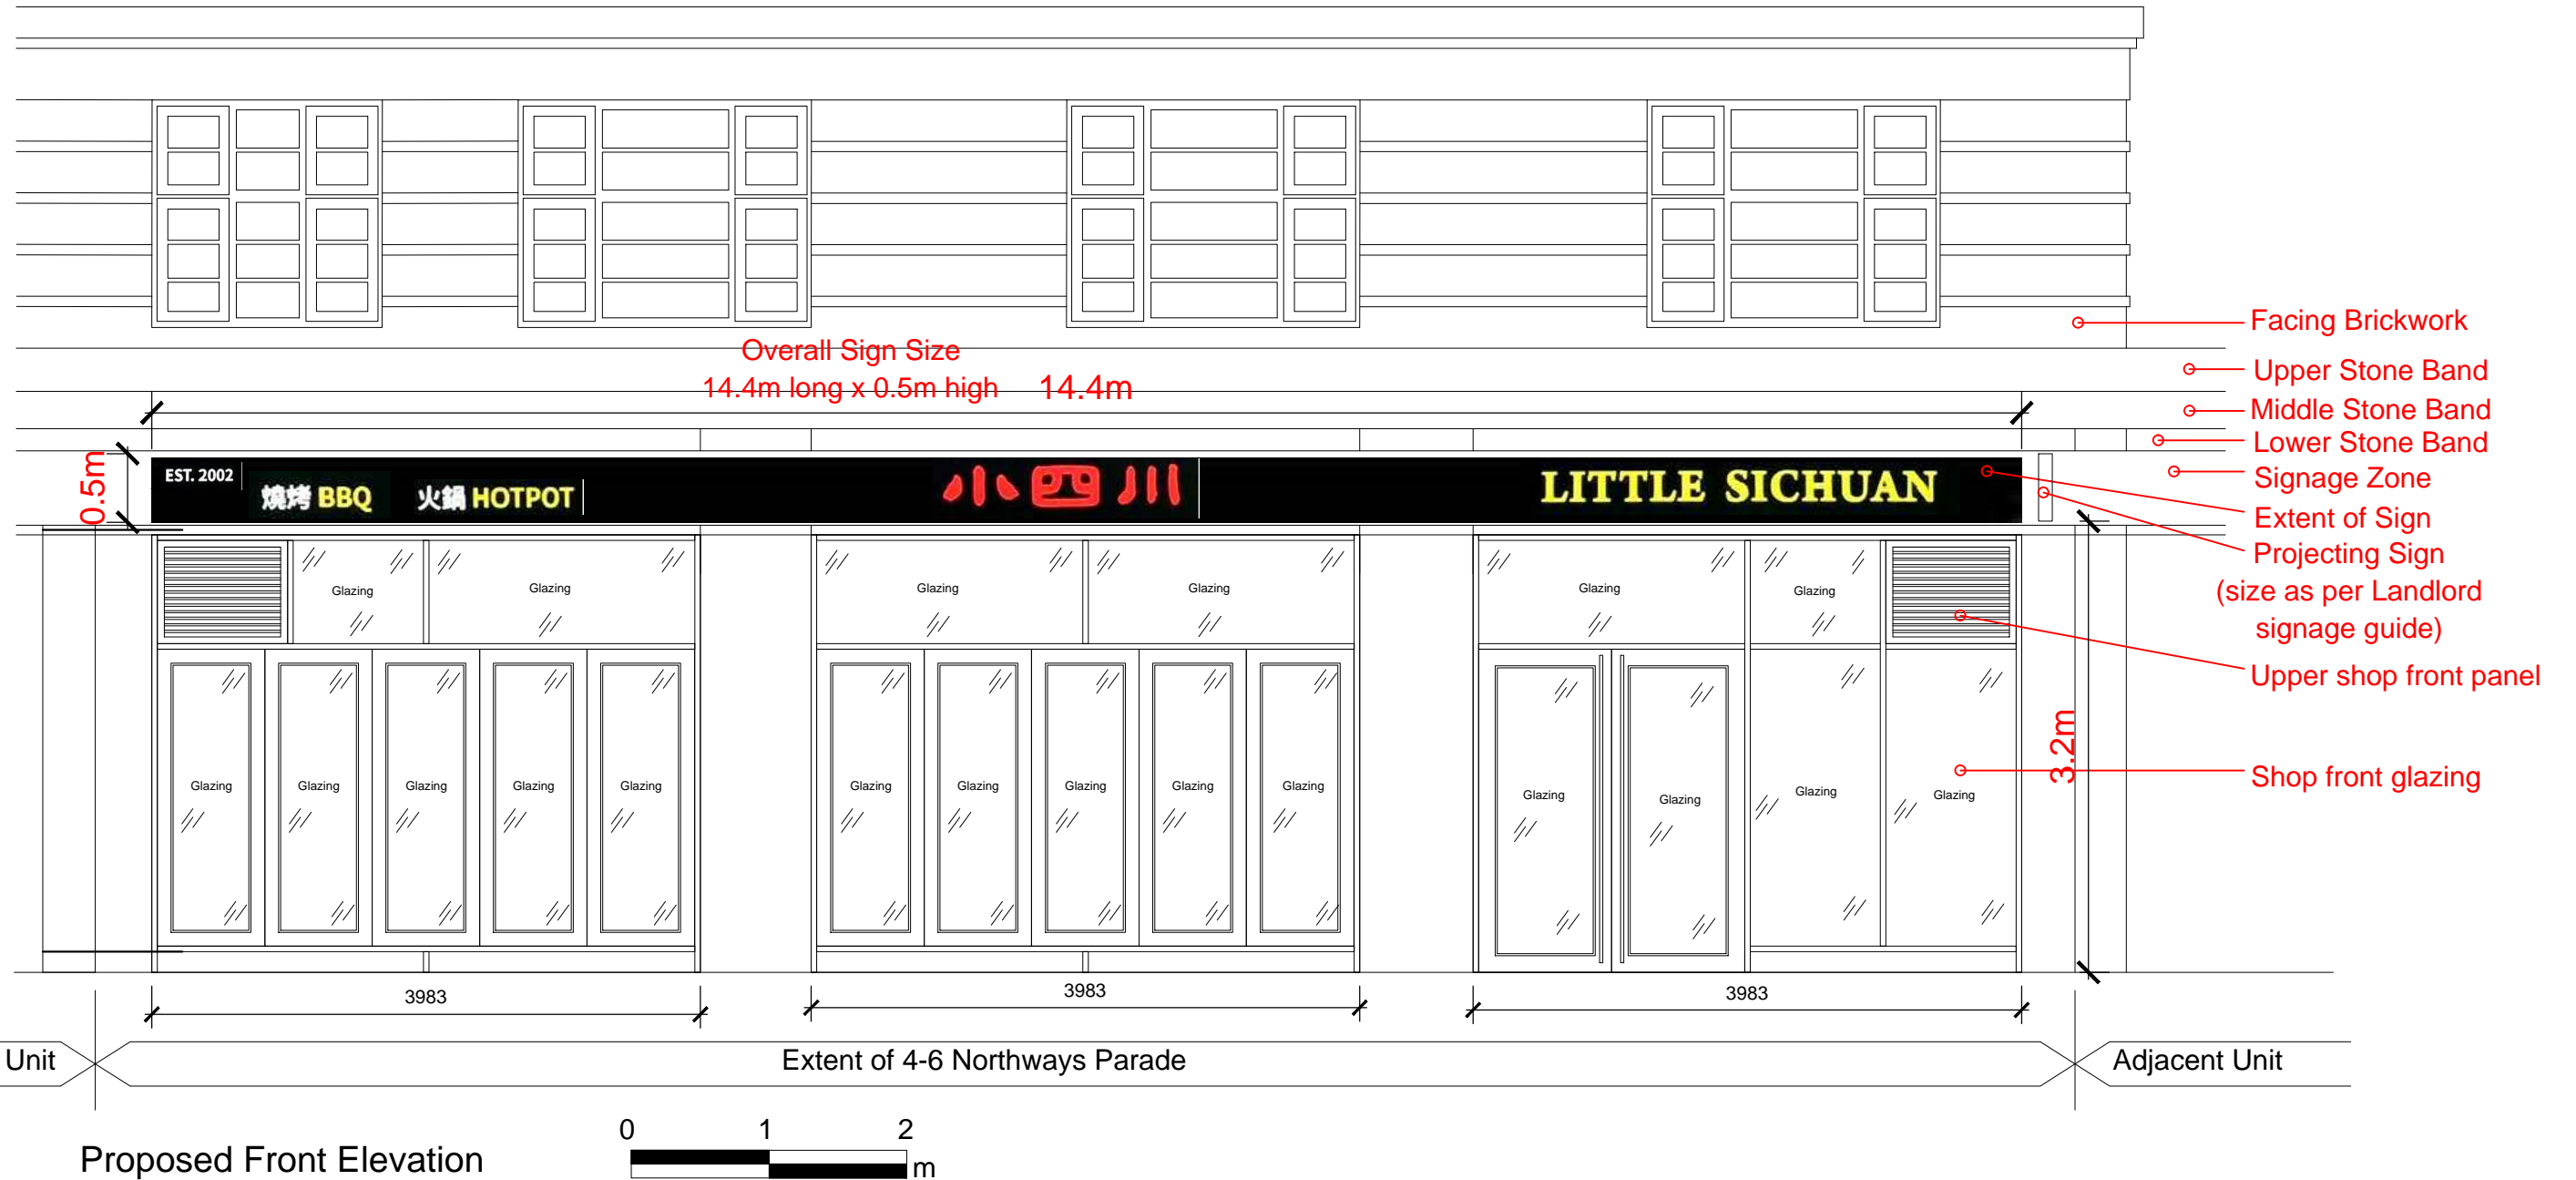

Proposed Front Elevation



Client:	Mr L Jing	Drawing:		Proposed Front Elevation Extent of Signage		
Project:	Restaurant Fitting Out	Scale:	1:50 @A3	Date:	May 2023	
Address:	4-6 Northways Parade, London, NW3 5EN	Status:	Initial Proposal	Drawn:	TL	
		Drg No.	OS23-NW3-006	Checked:		
					Rev:	E