

Full Planning Application

Client Name

Ori Pliner

Project Address

48 Arkwright Road London NW3 6BH

Project Issue Date


08/08/2022

Project Code

NAD_063



08/08/2023 21:30:56

0 1 5 10 20
SCALE BAR



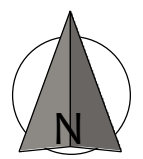


1 Site - EX 1250
1 : 1250

0 1 5 10 20
SCALE BAR

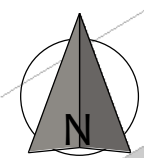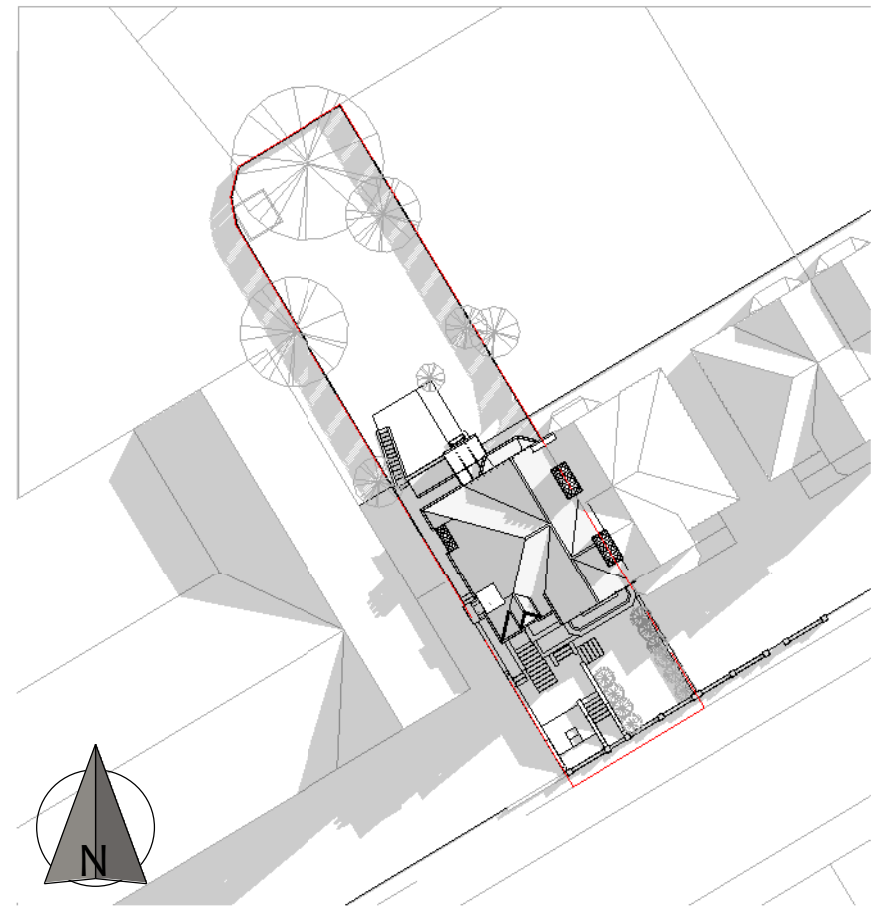

2 Site - EX 500
1 : 500

 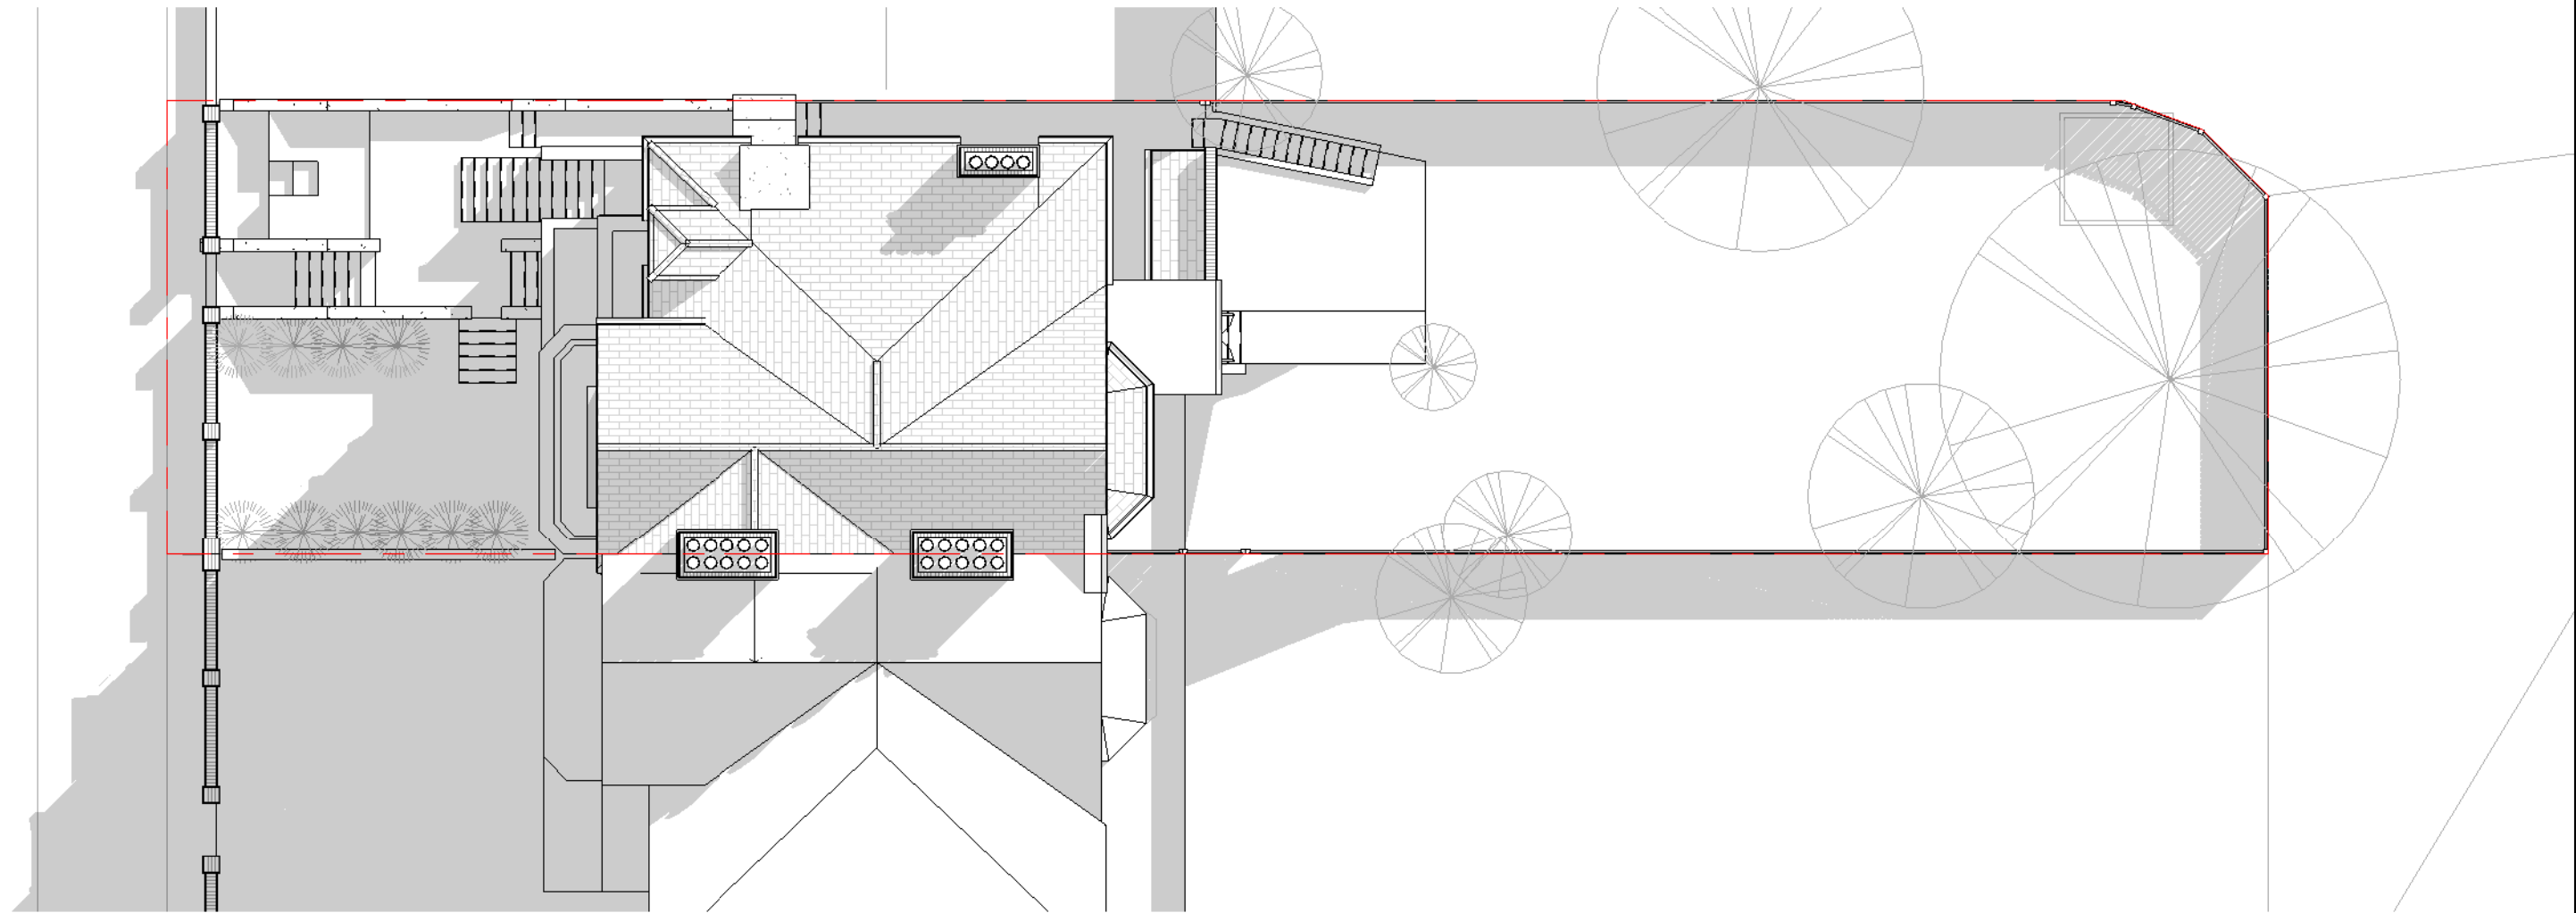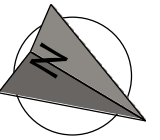

08/08/2023 21:30:57

Submitted For
Revision A Proposed set

Project Stage
Concept Design

Client Name
Ori Pliner

Project Address
48 Arkwright Road London NW3 6BH

N.A DESIGNS

**Please check all
dimensions on site
prior commencing
any work.**

Sheet name
EX. Site Plan


Page No.
B. EX. 0. 2


Scale | Come
indicato

A3

Project Code
NAD_063

Date: 08/08/2022

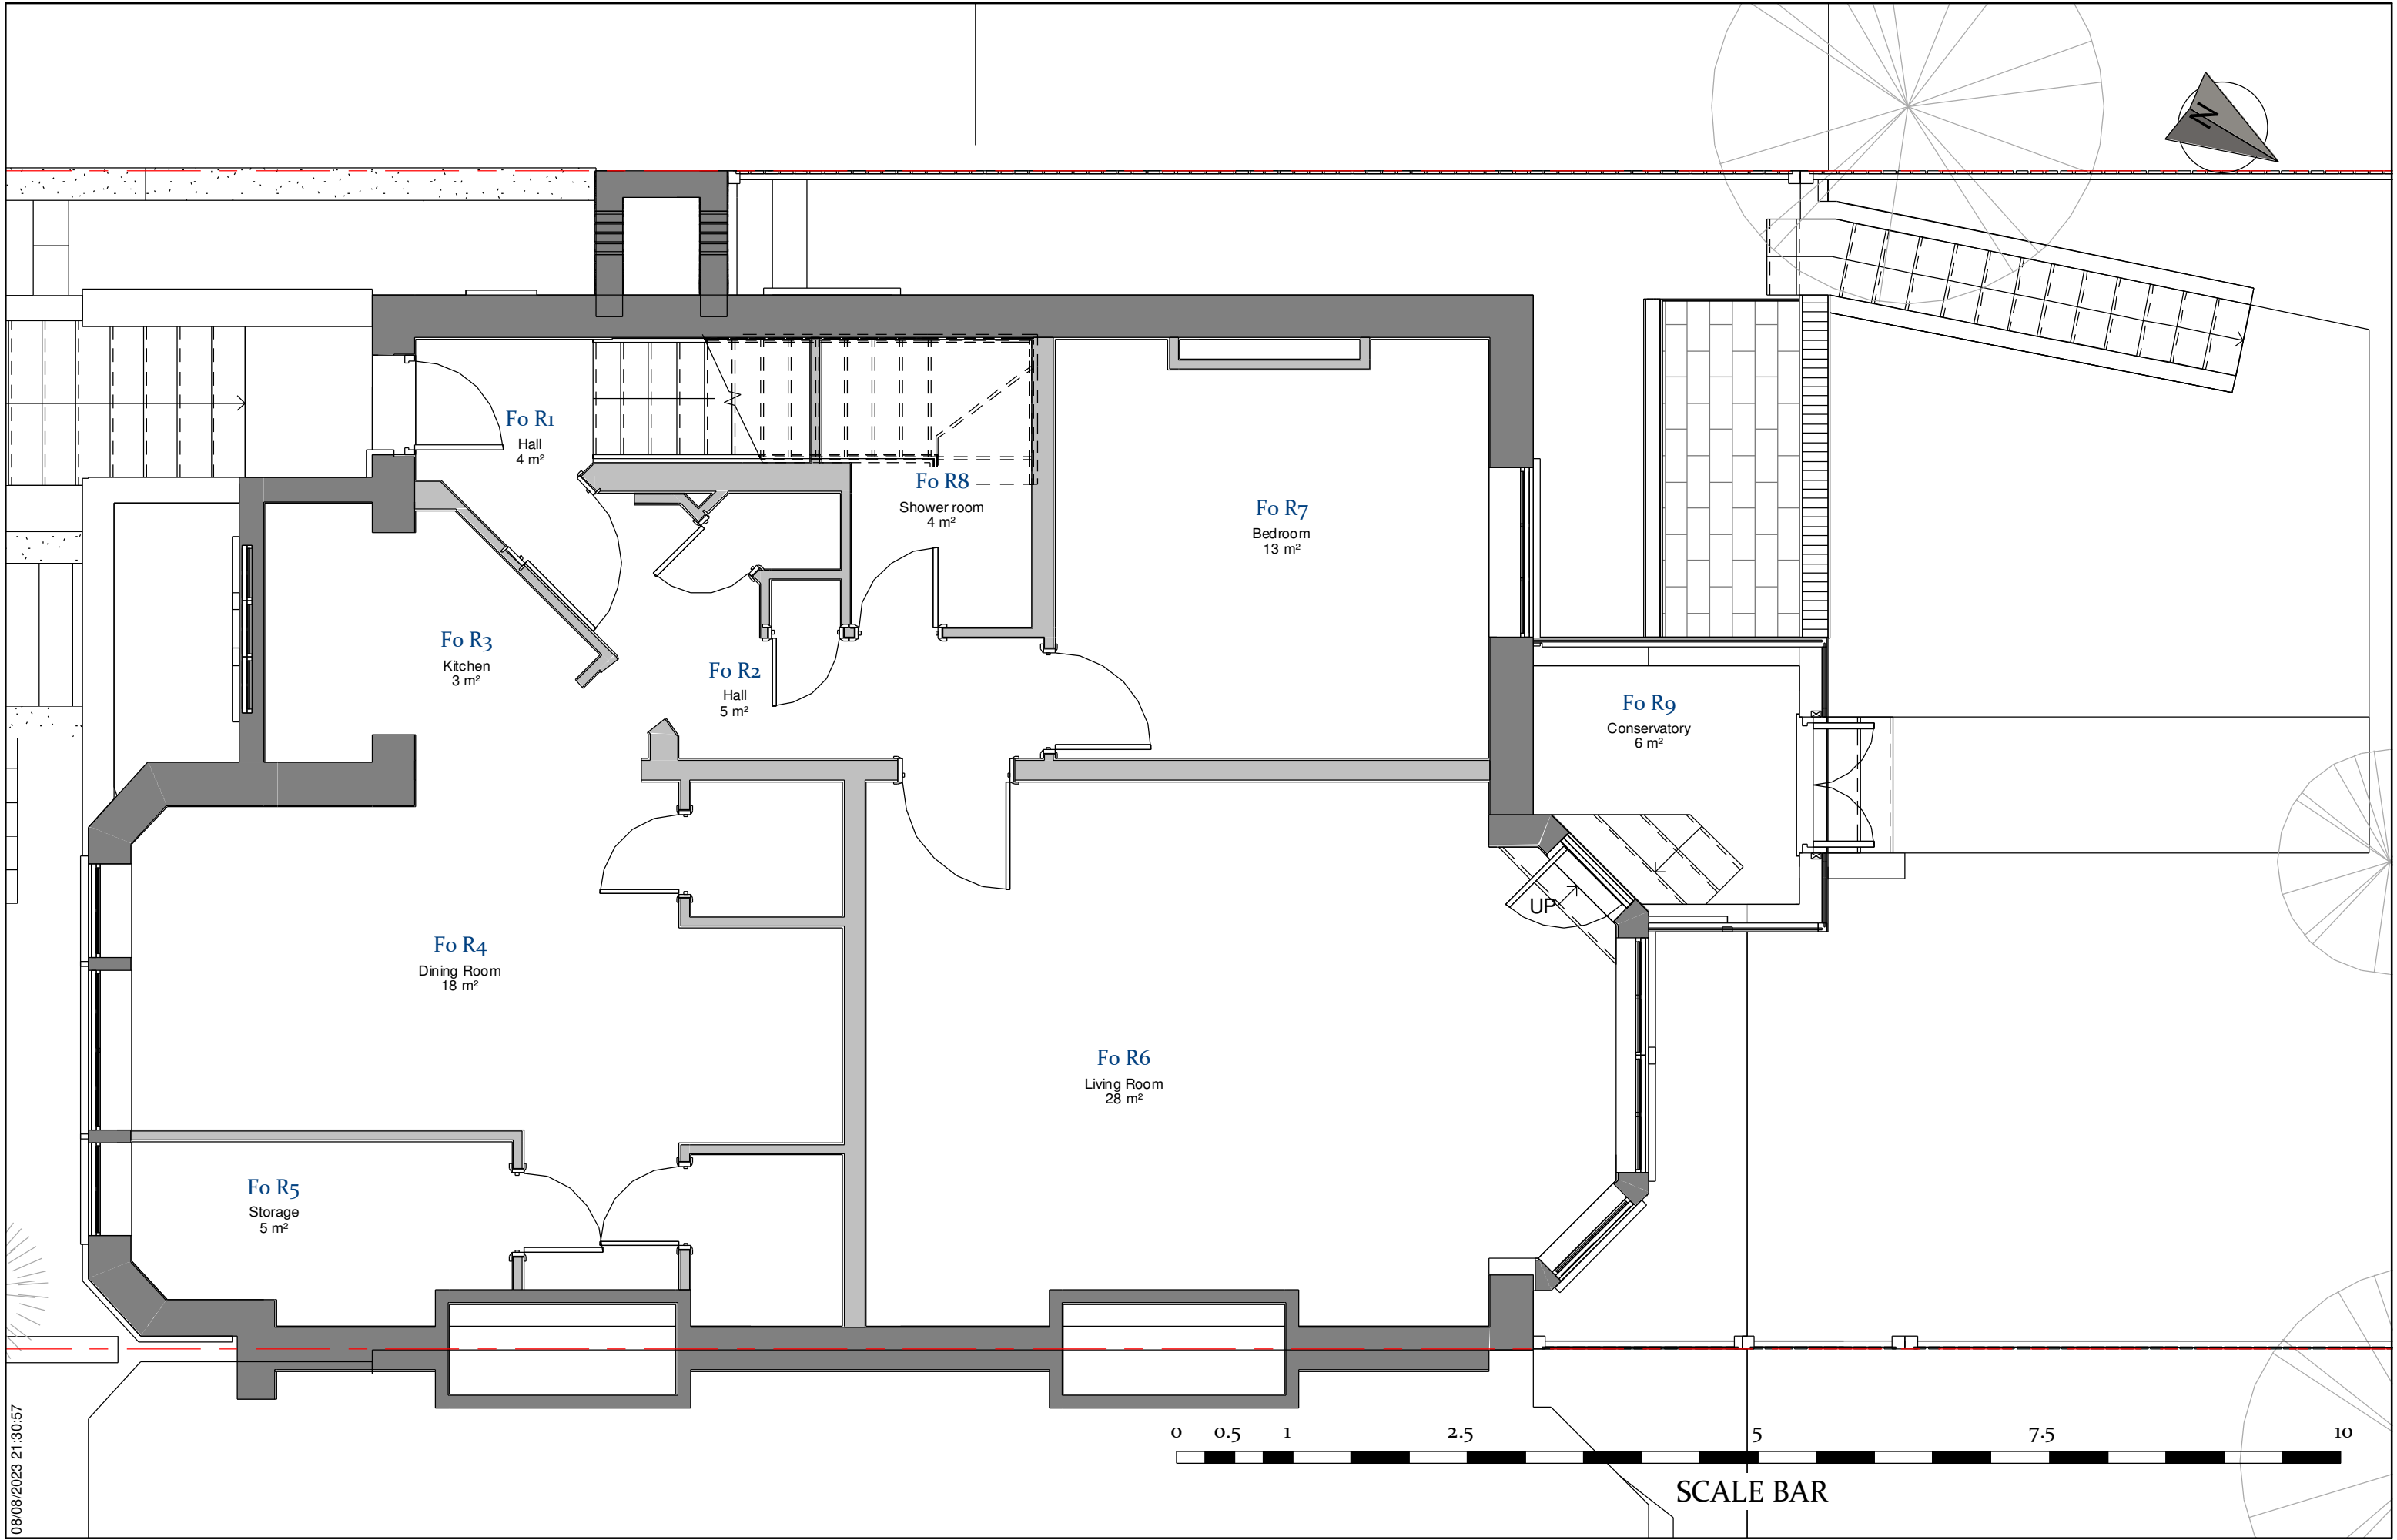

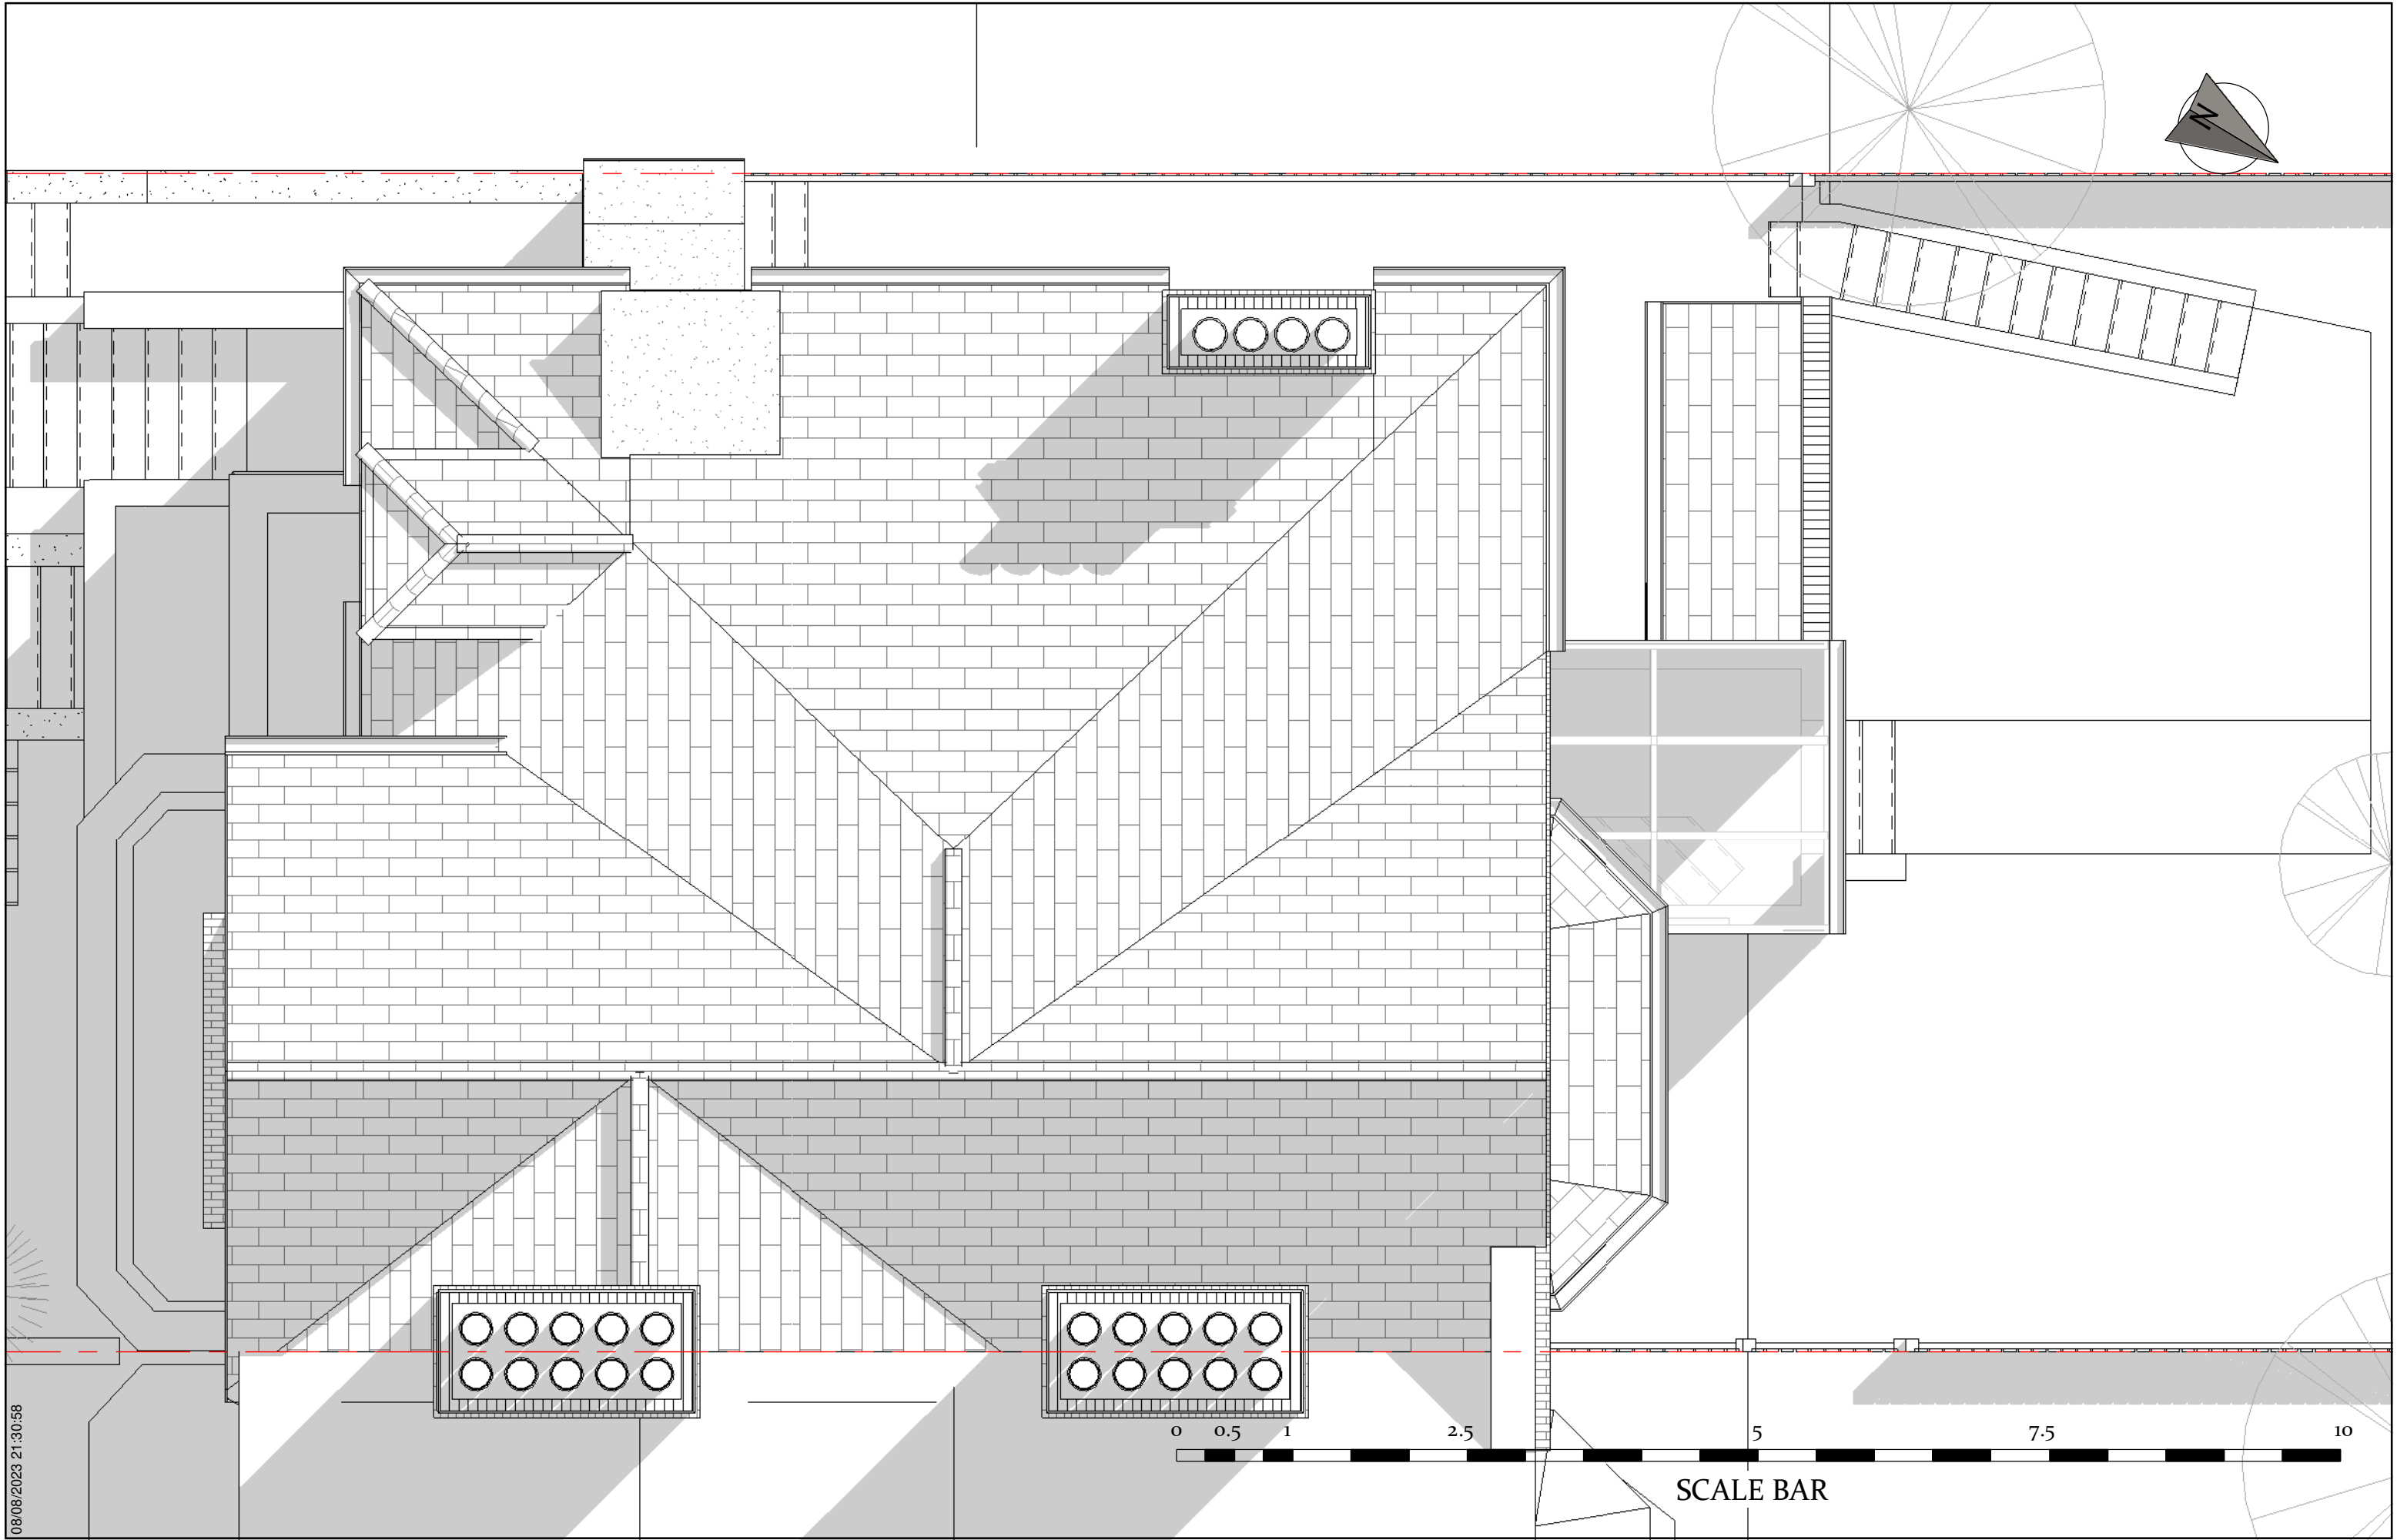

08/08/2023 21:30:58

Submitted For
Revision A Proposed set

Project Stage
Concept Design

Client Name
Ori Pliner

Project Address
48 Arkwright Road London NW3 6BH

N.A DESIGNS

**Please check all
dimensions on site
prior commencing
any work.**

Sheet name
EX. Roof Plan

Page No.
B. EX. 2. 4

Scale | 1 : 50


A3

Project Code
NAD_063

Date: 08/08/2022




08/08/2023 21:30:59

 


N.A DESIGNS

**Please check all
dimensions on site
prior commencing
any work.**

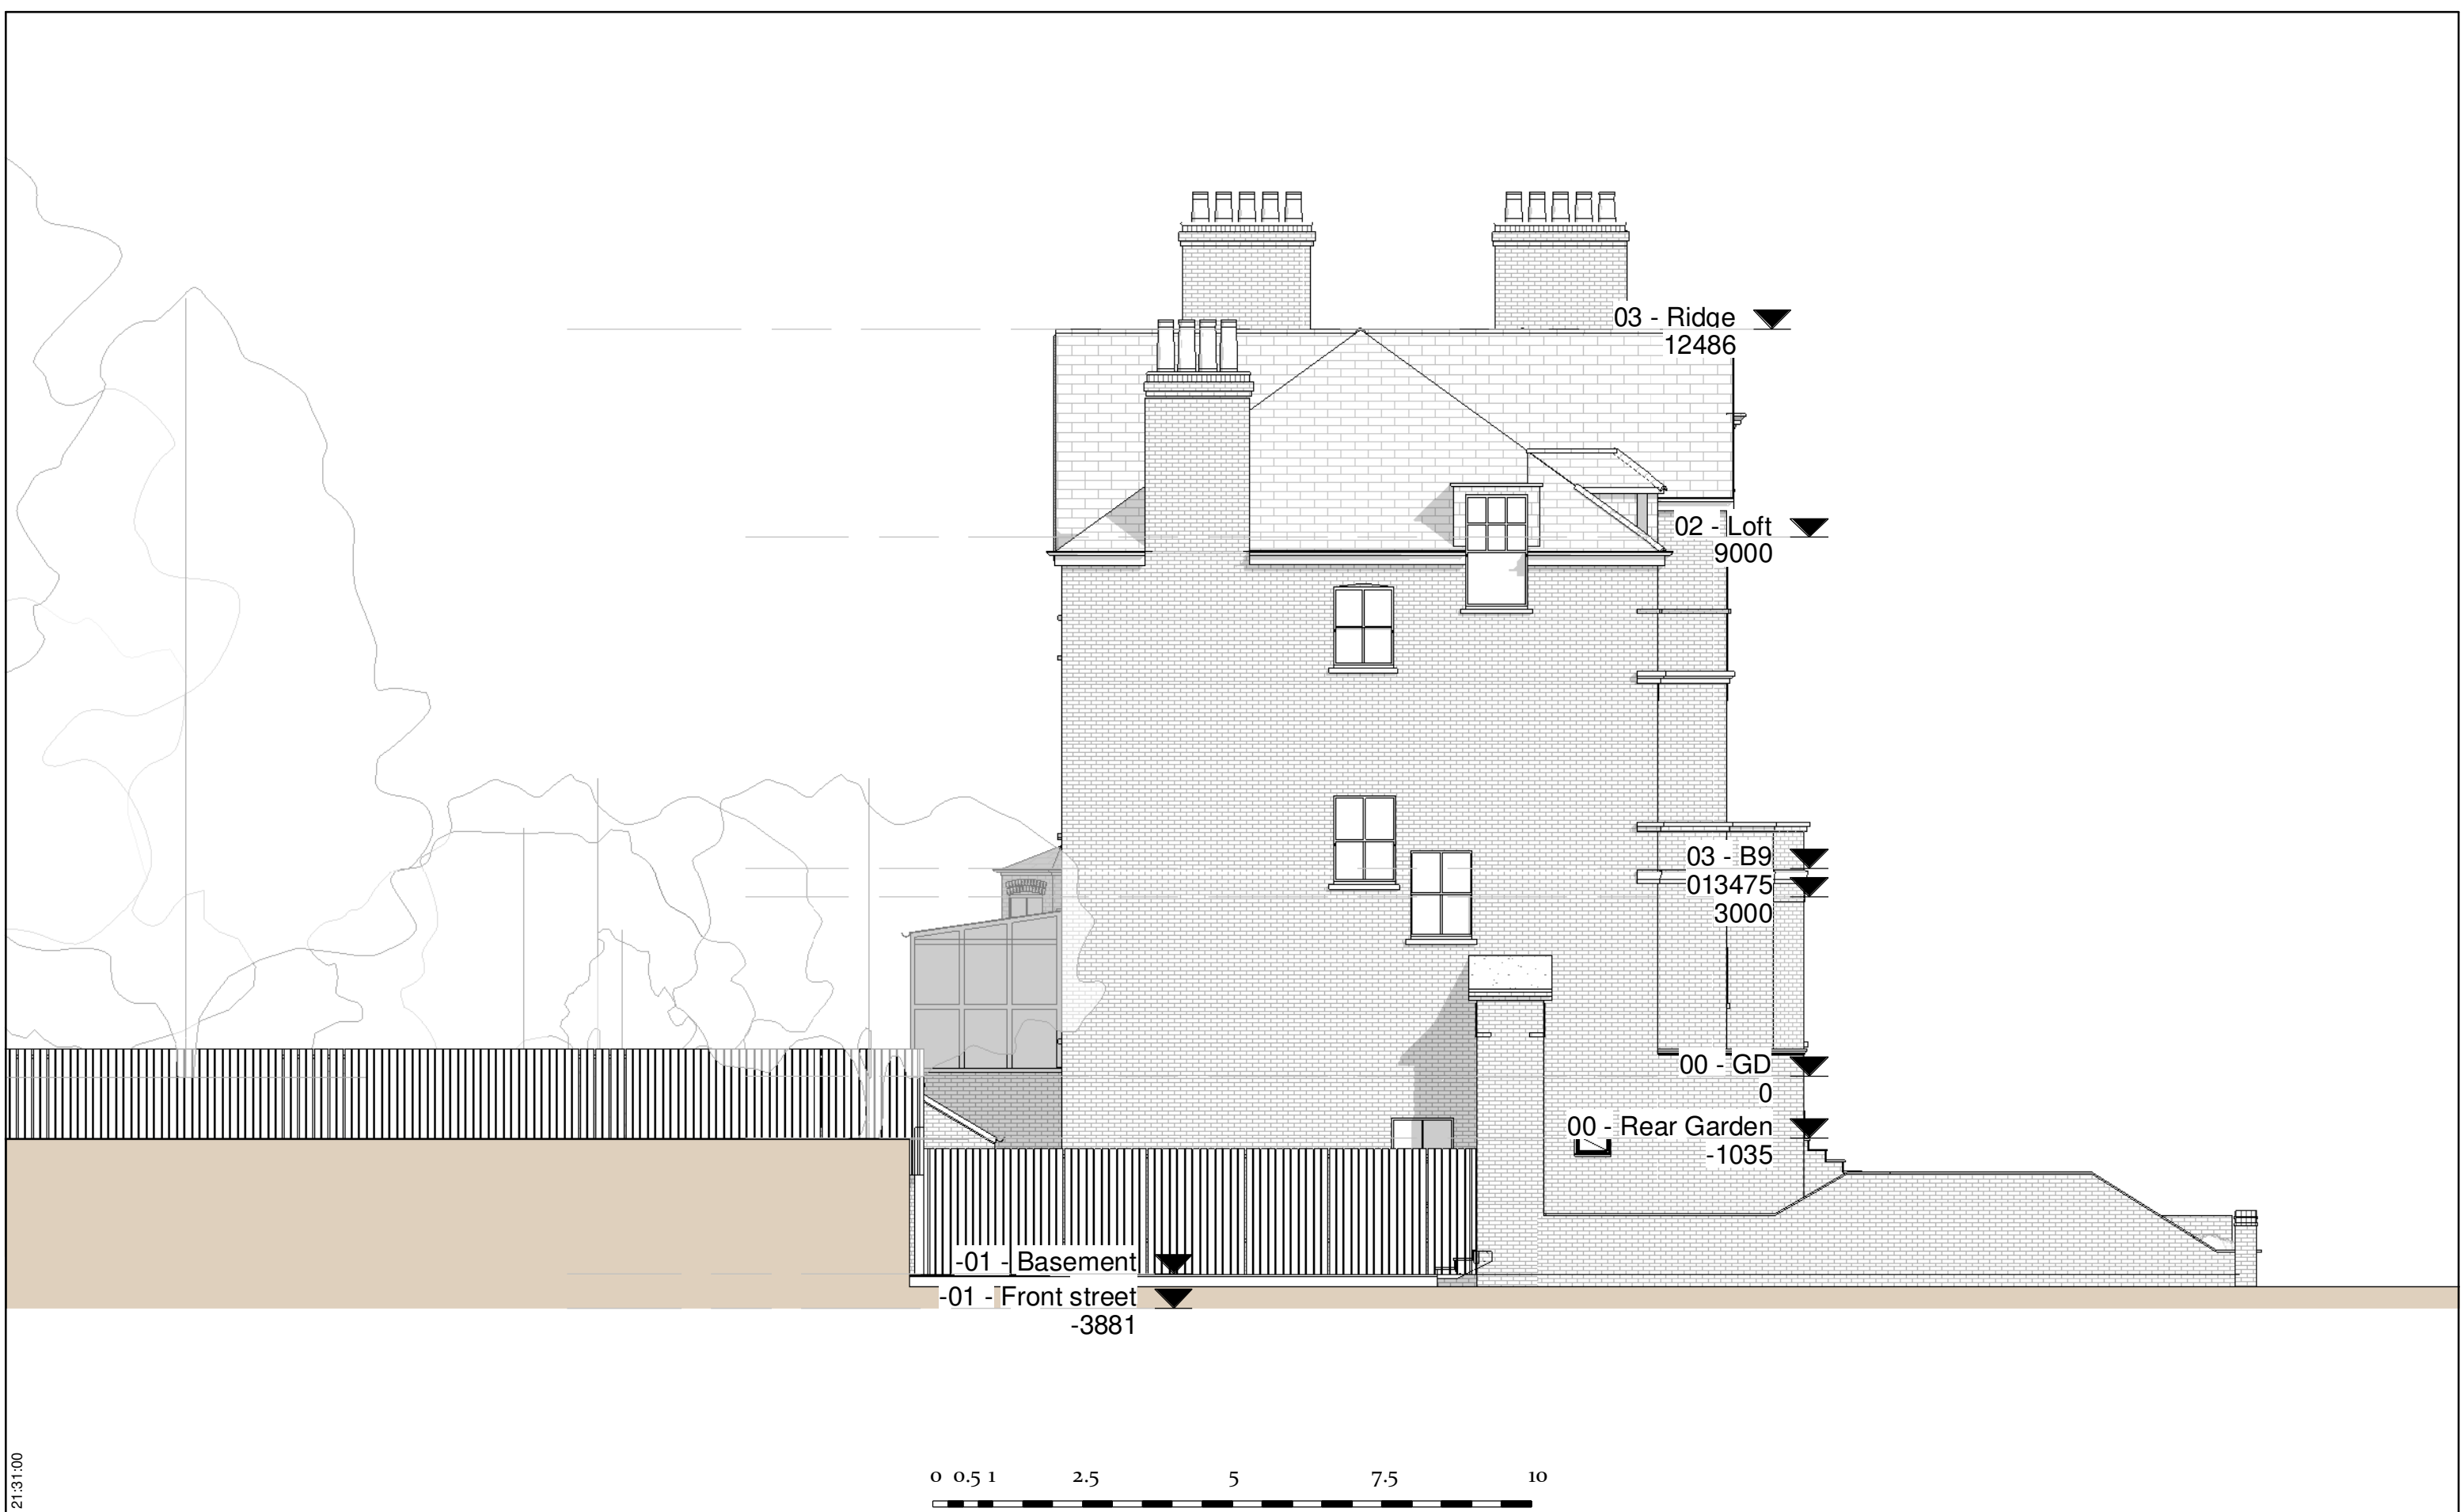

08/08/2023 21:31:00

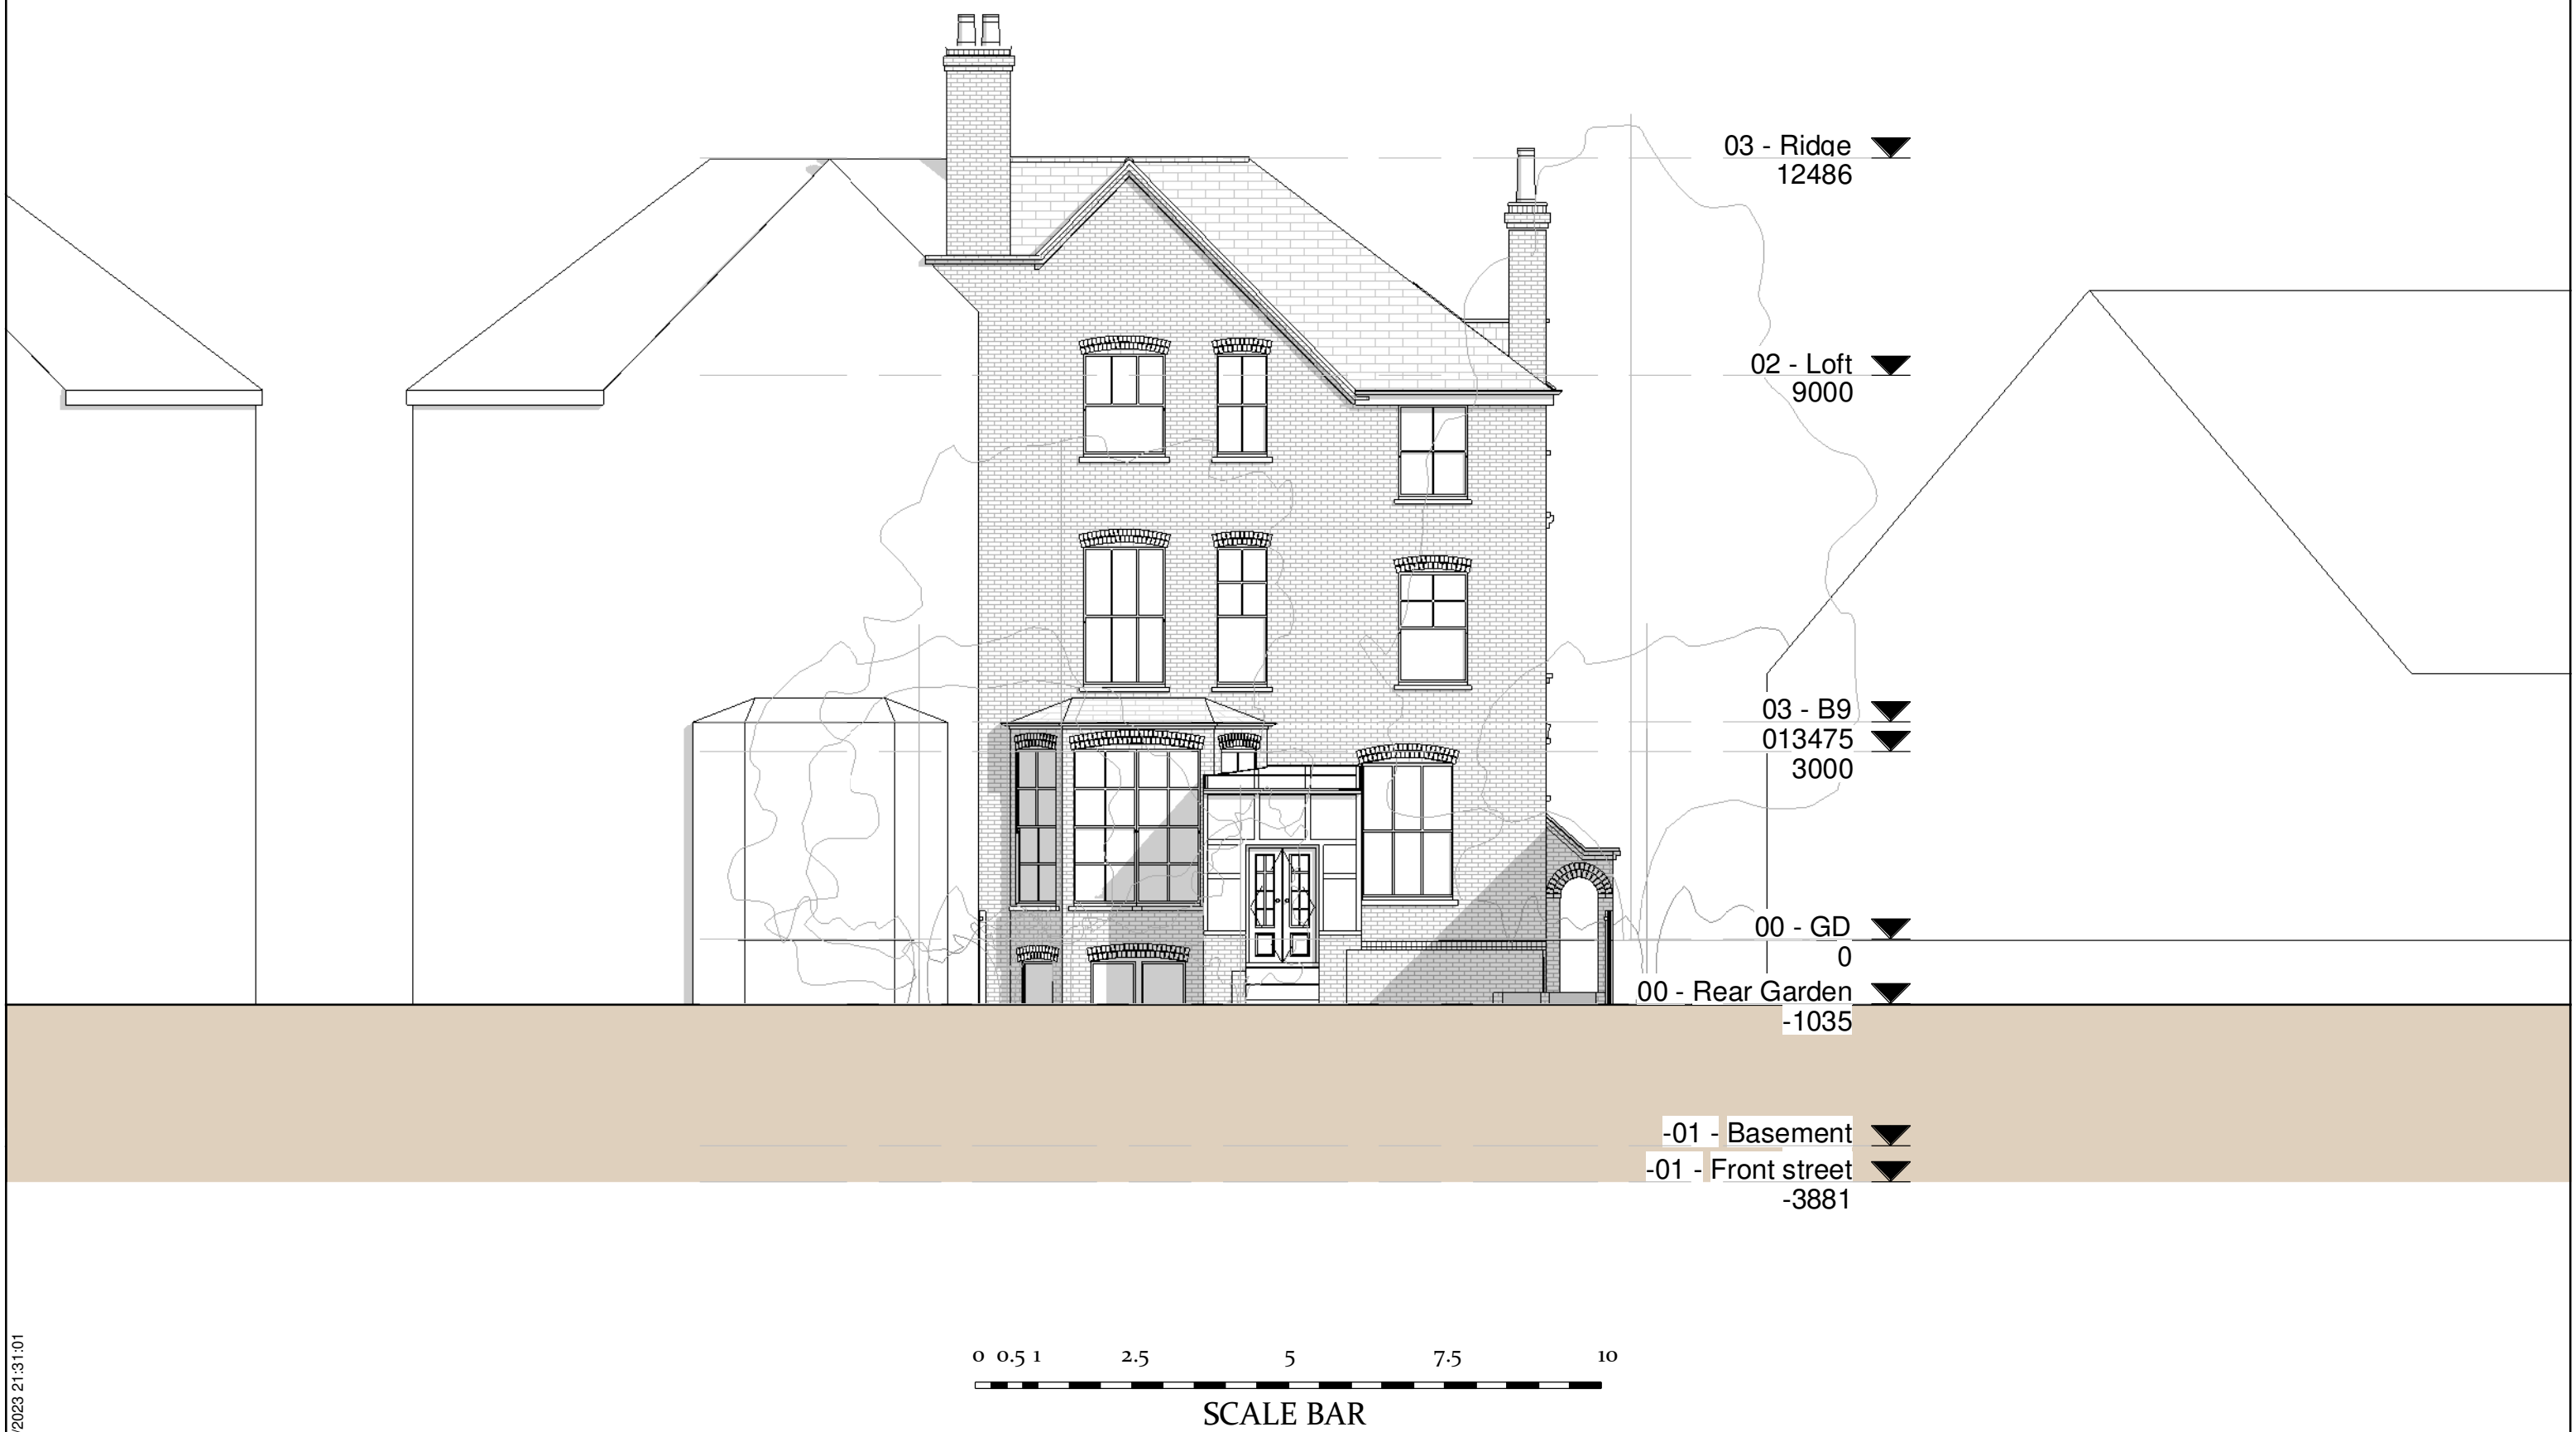

08/08/2023 21:31:01

Submitted For
Revision A Proposed set

Project Stage
Concept Design

Client Name
Ori Pliner

Project Address
48 Arkwright Road London NW3 6BH

N.A DESIGNS

**Please check all
dimensions on site
prior commencing
any work.**

Sheet name
EX. Rear Elevation

Page No.
B. EX. 3. 3


Scale | 1 : 100



A3

Project Code
NAD_063

Date: 08/08/2022

08/08/2023 21:31:02

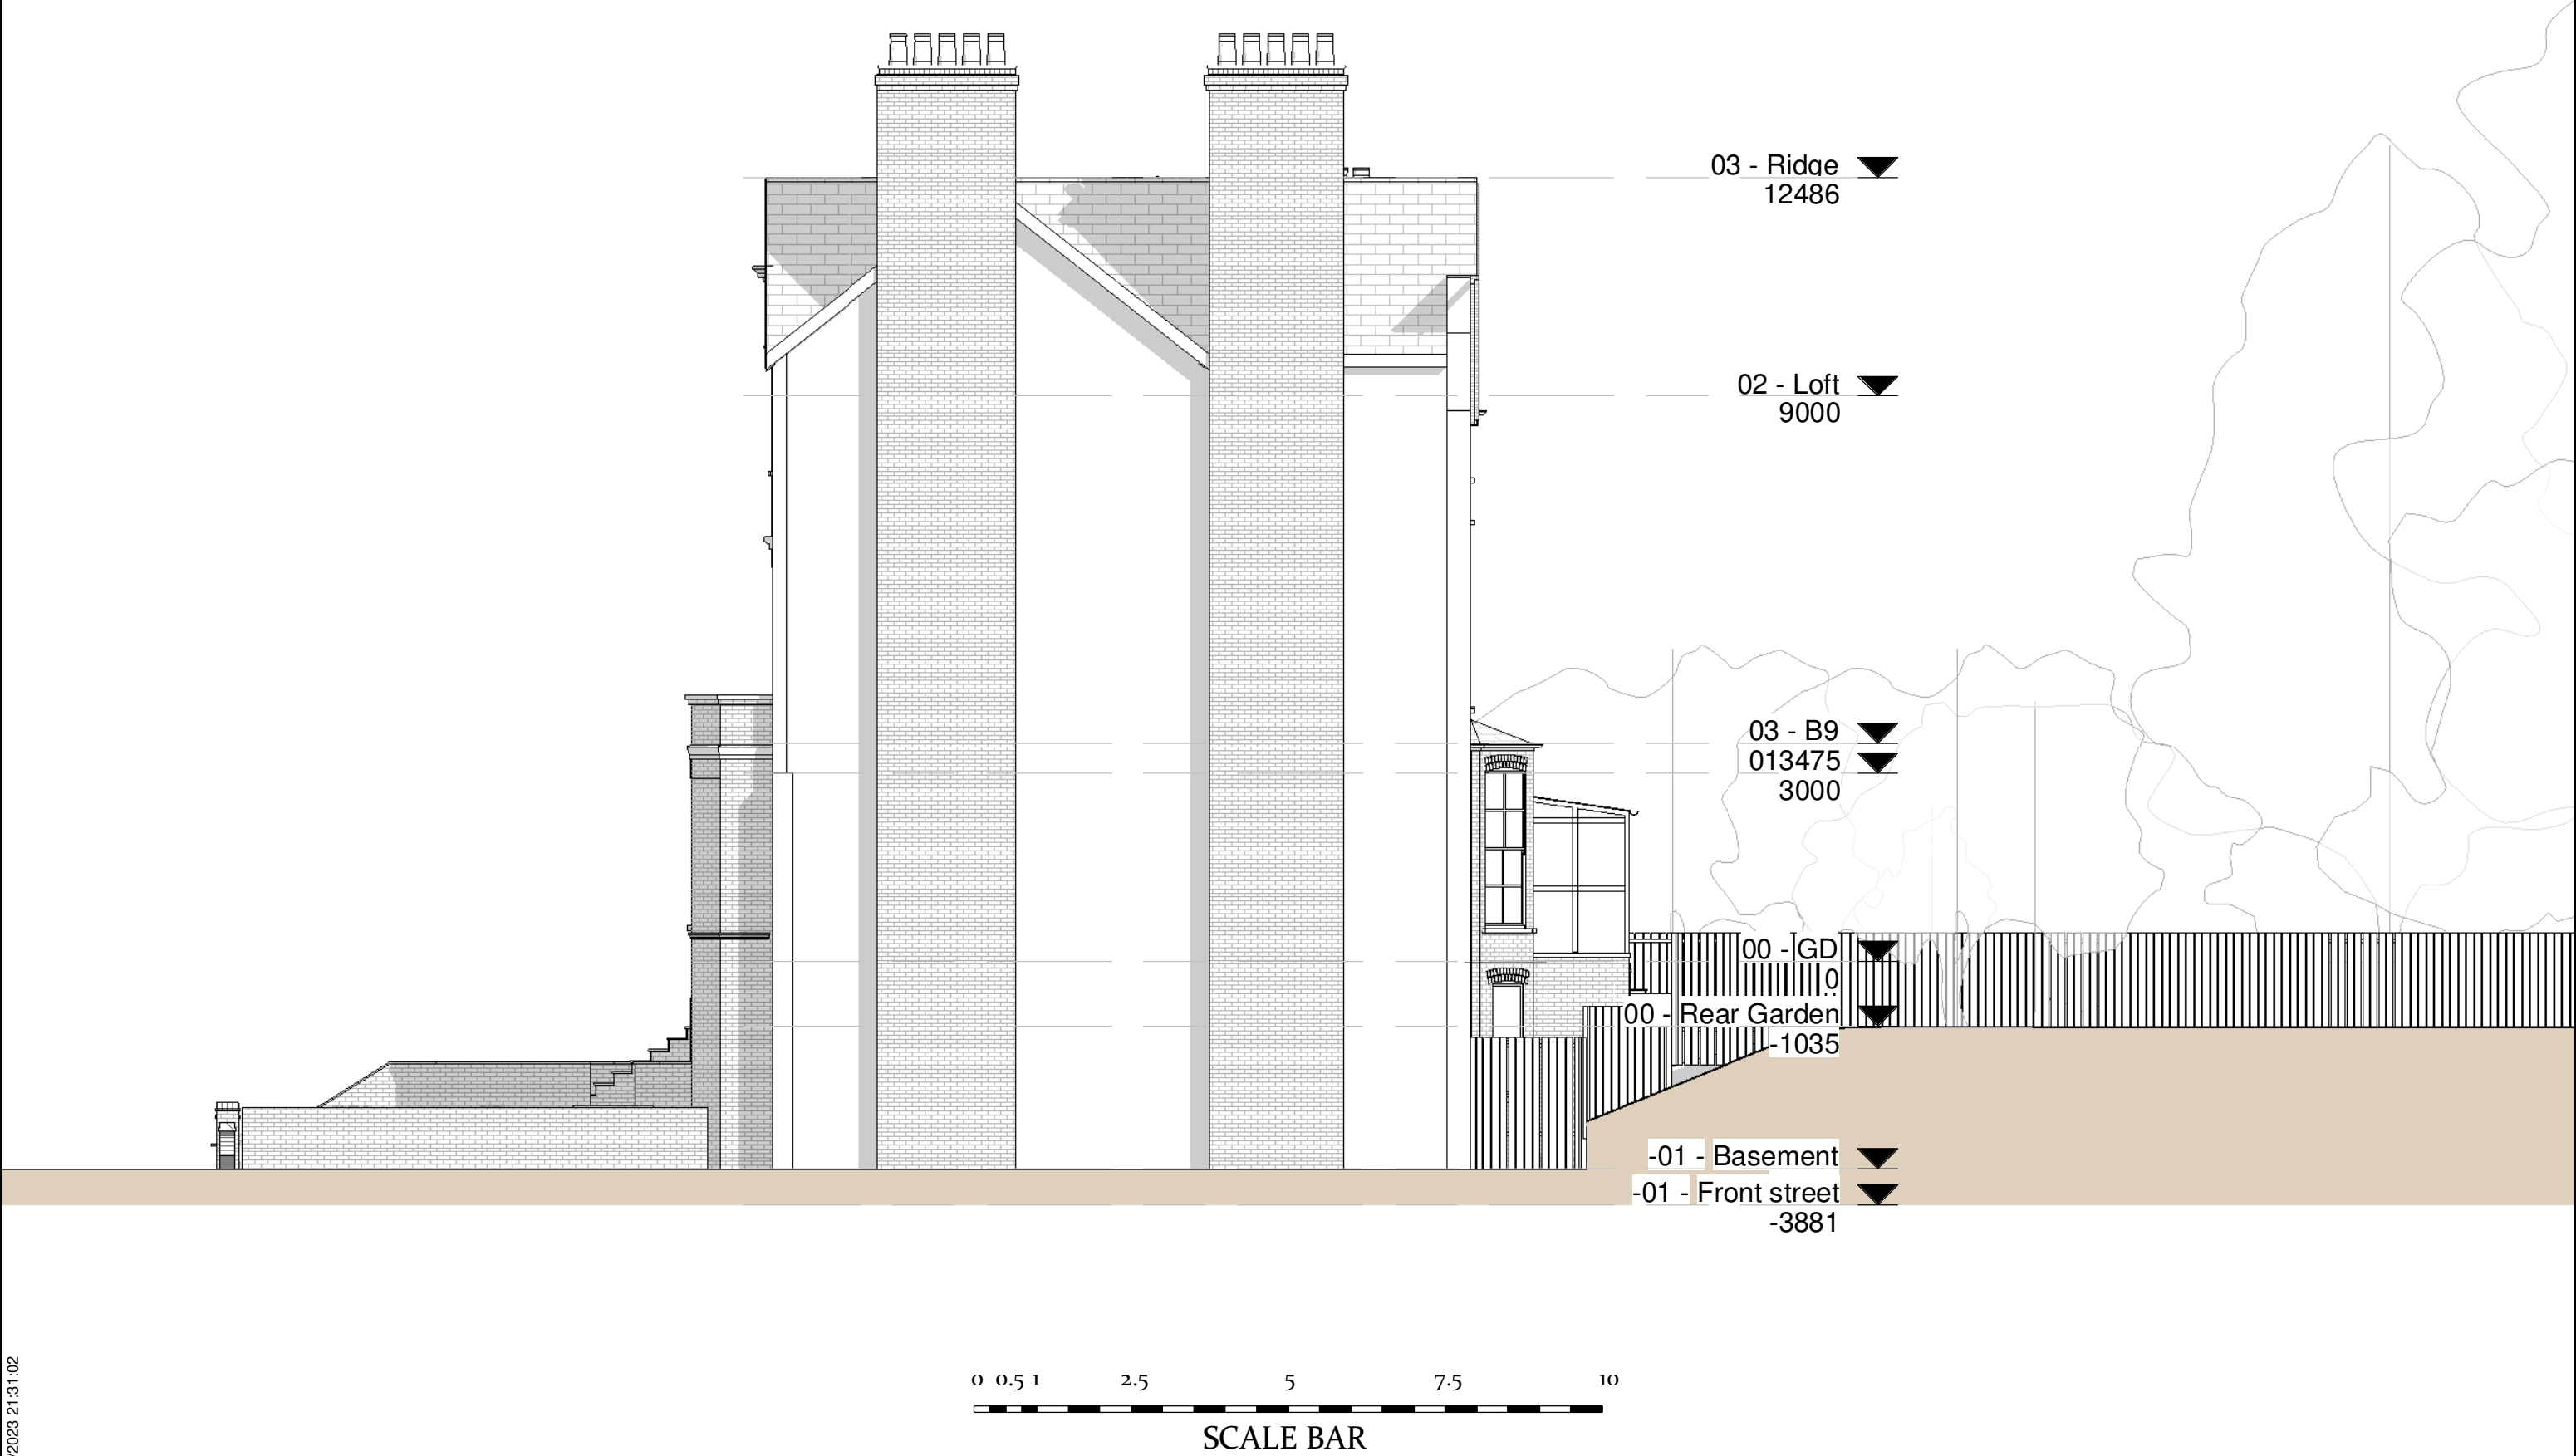

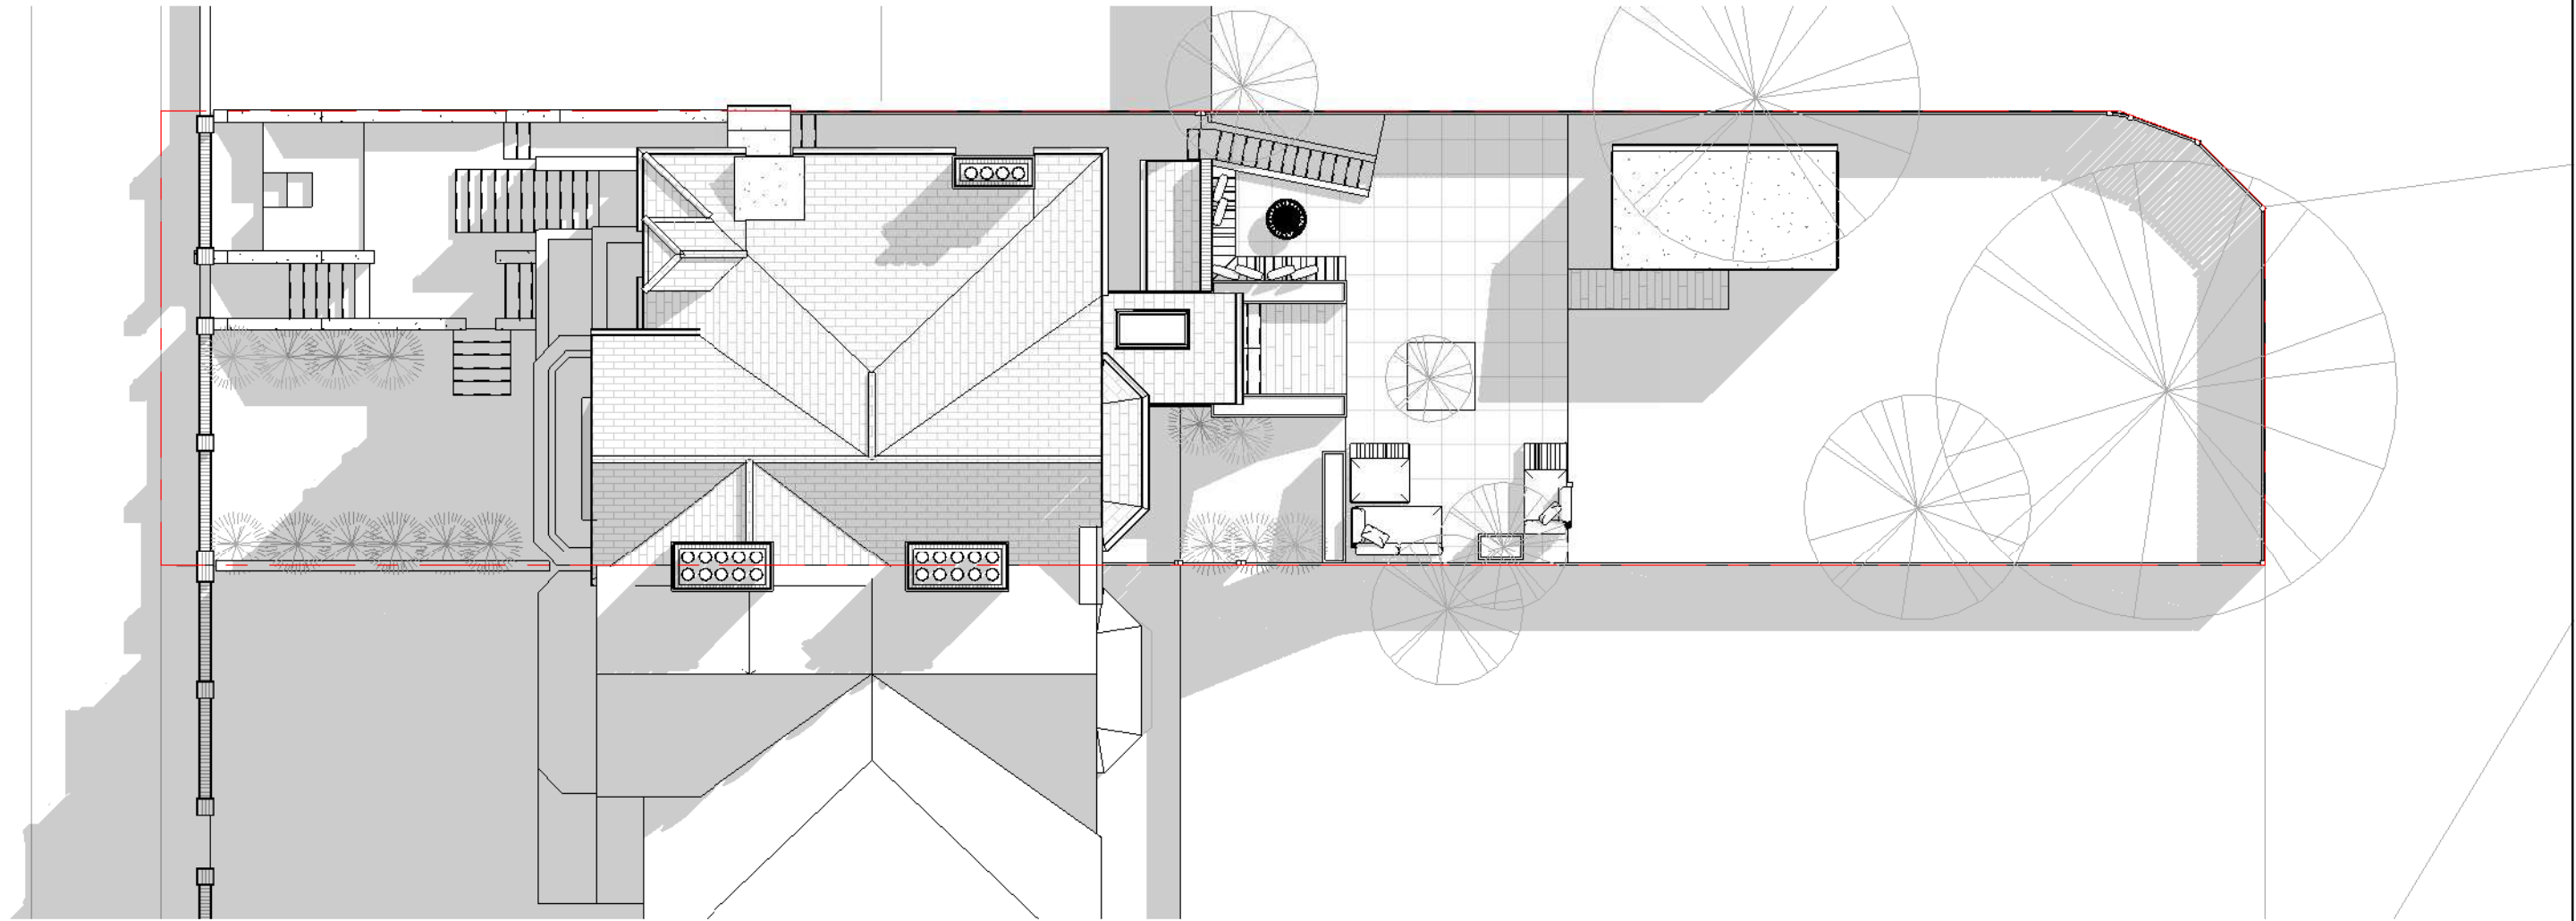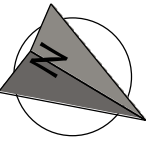

0 0.5 1 2.5 5 7.5 10
SCALE BAR

08/08/2023 21:31:04

Submitted For
Revision A Proposed set

Project Stage
Concept Design

Client Name
Ori Pliner

Project Address
48 Arkwright Road London NW3 6BH

N.A DESIGNS

**Please check all
dimensions on site
prior commencing
any work.**

Sheet name
PR. Site Plan


Page No.
D. PR. 0. 1


Scale | Come
indicato


A3

Project Code
NAD_063

Date: 08/08/2022

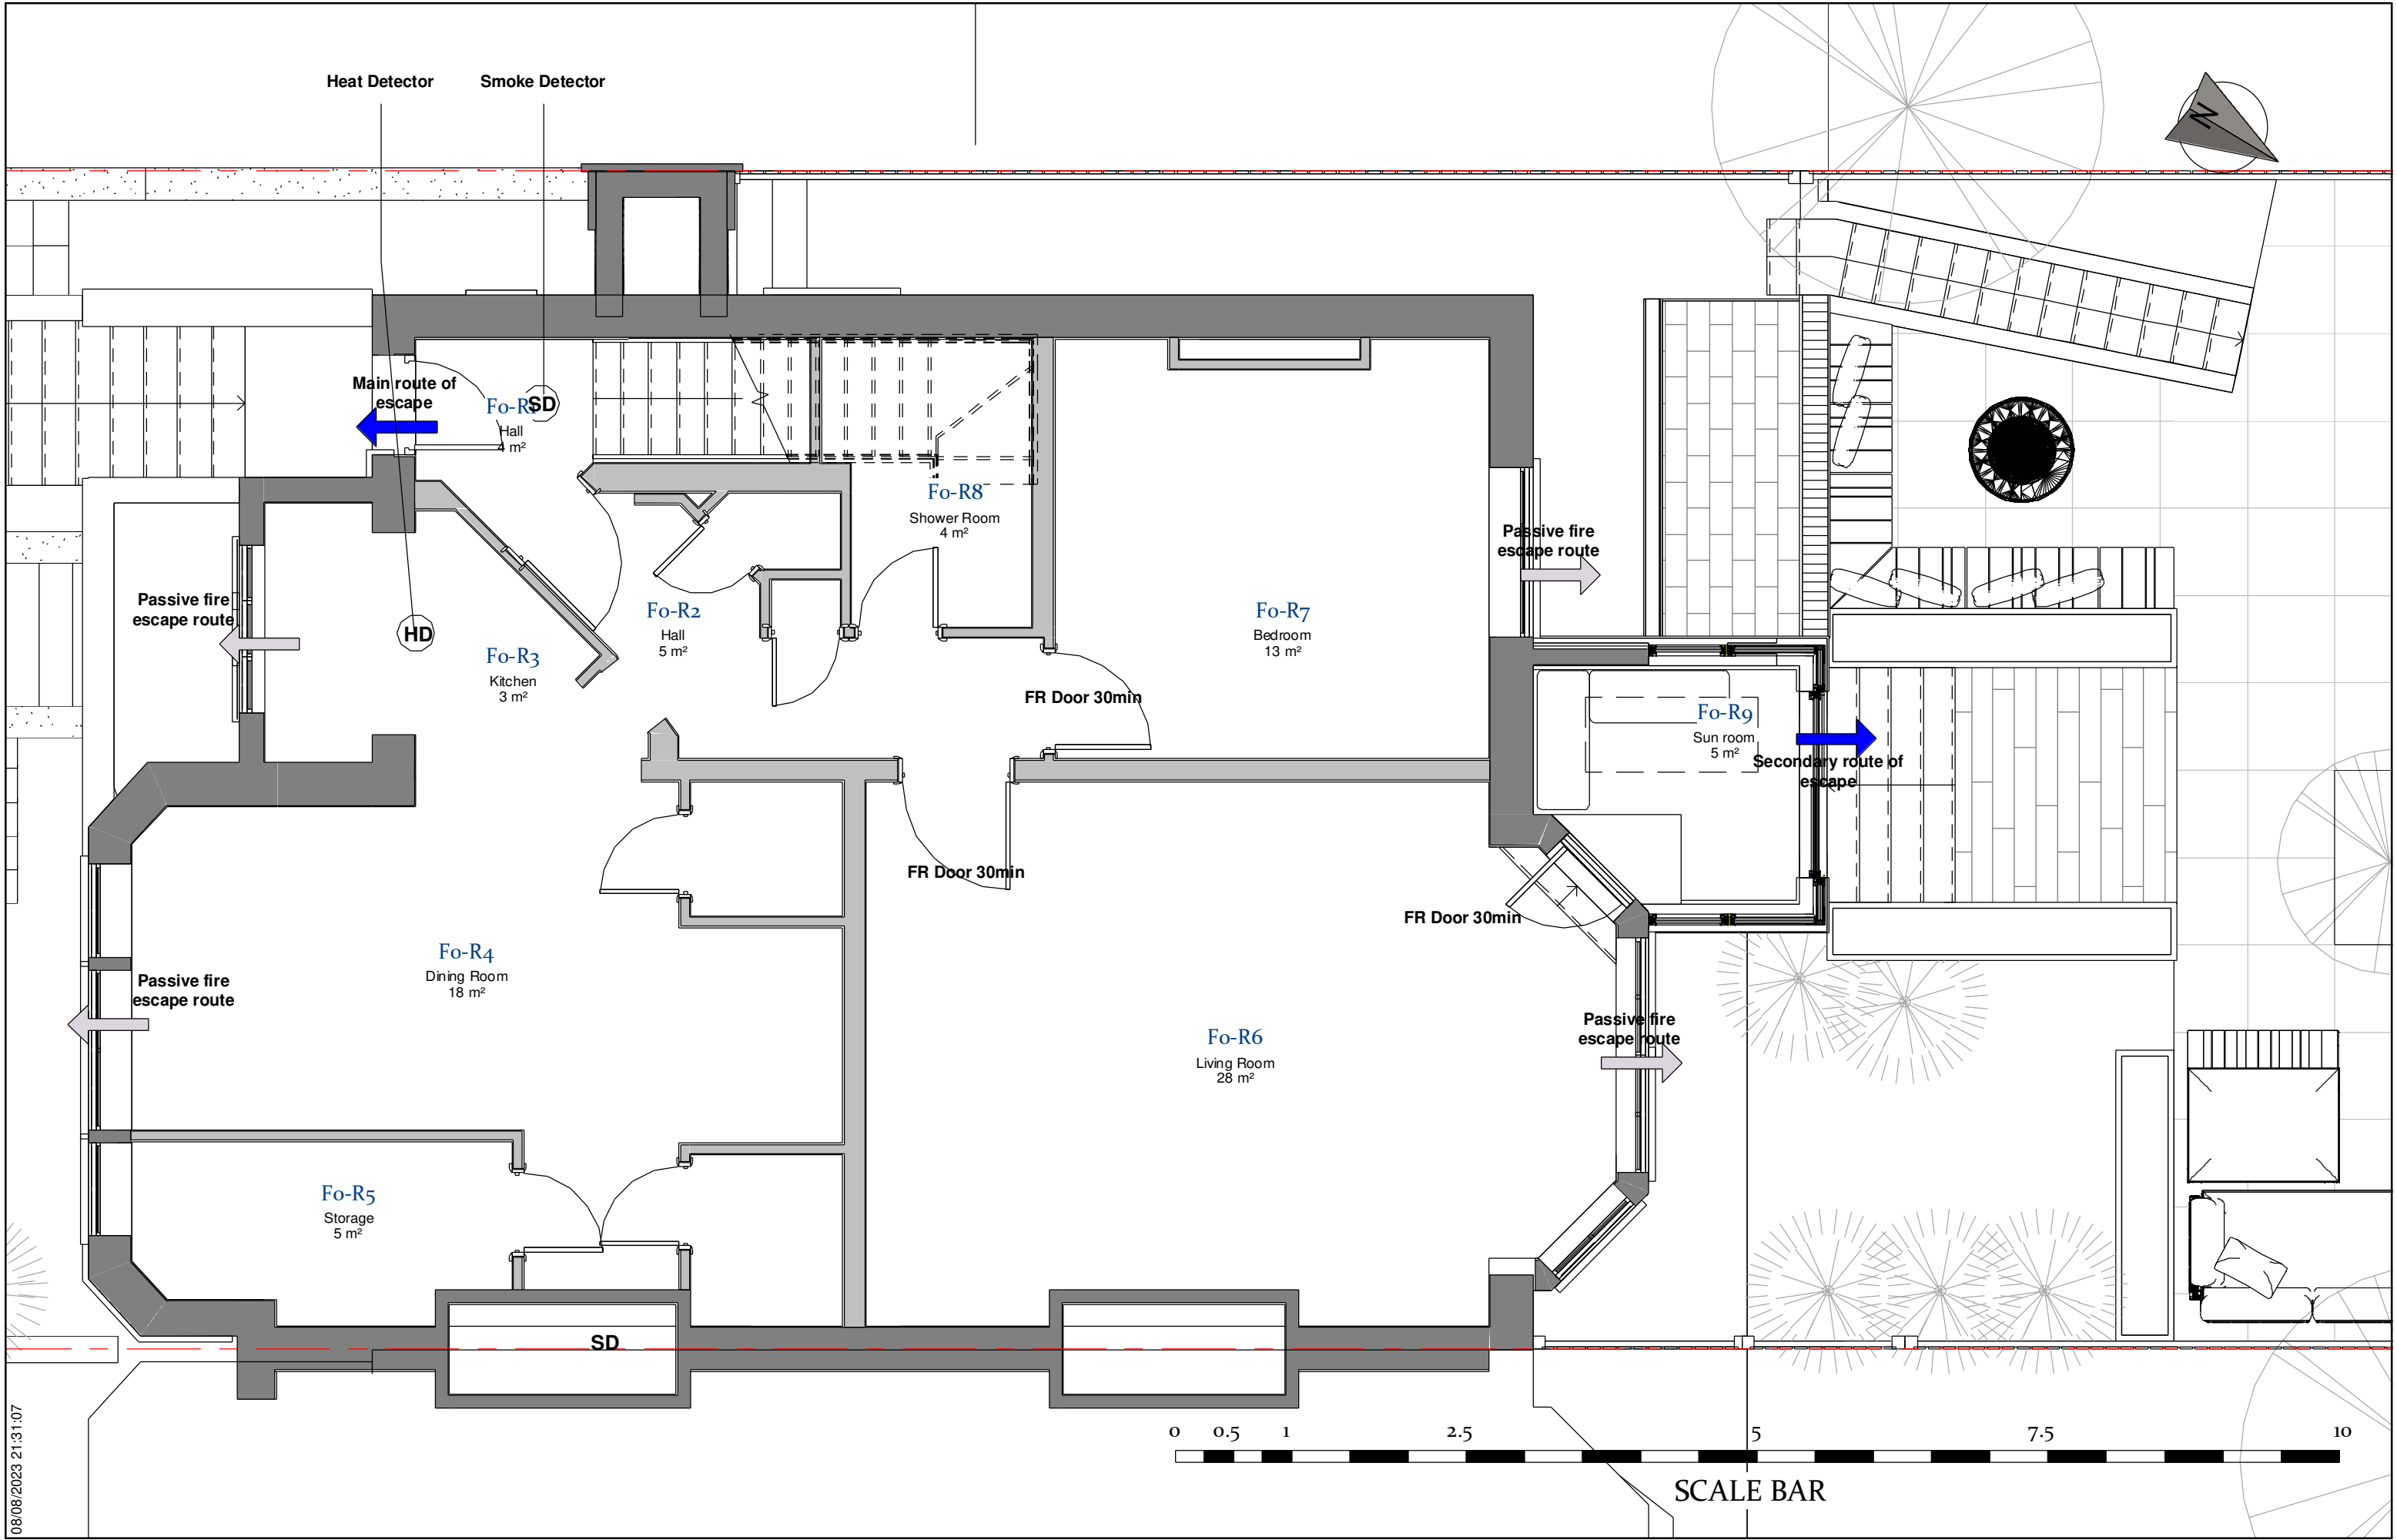

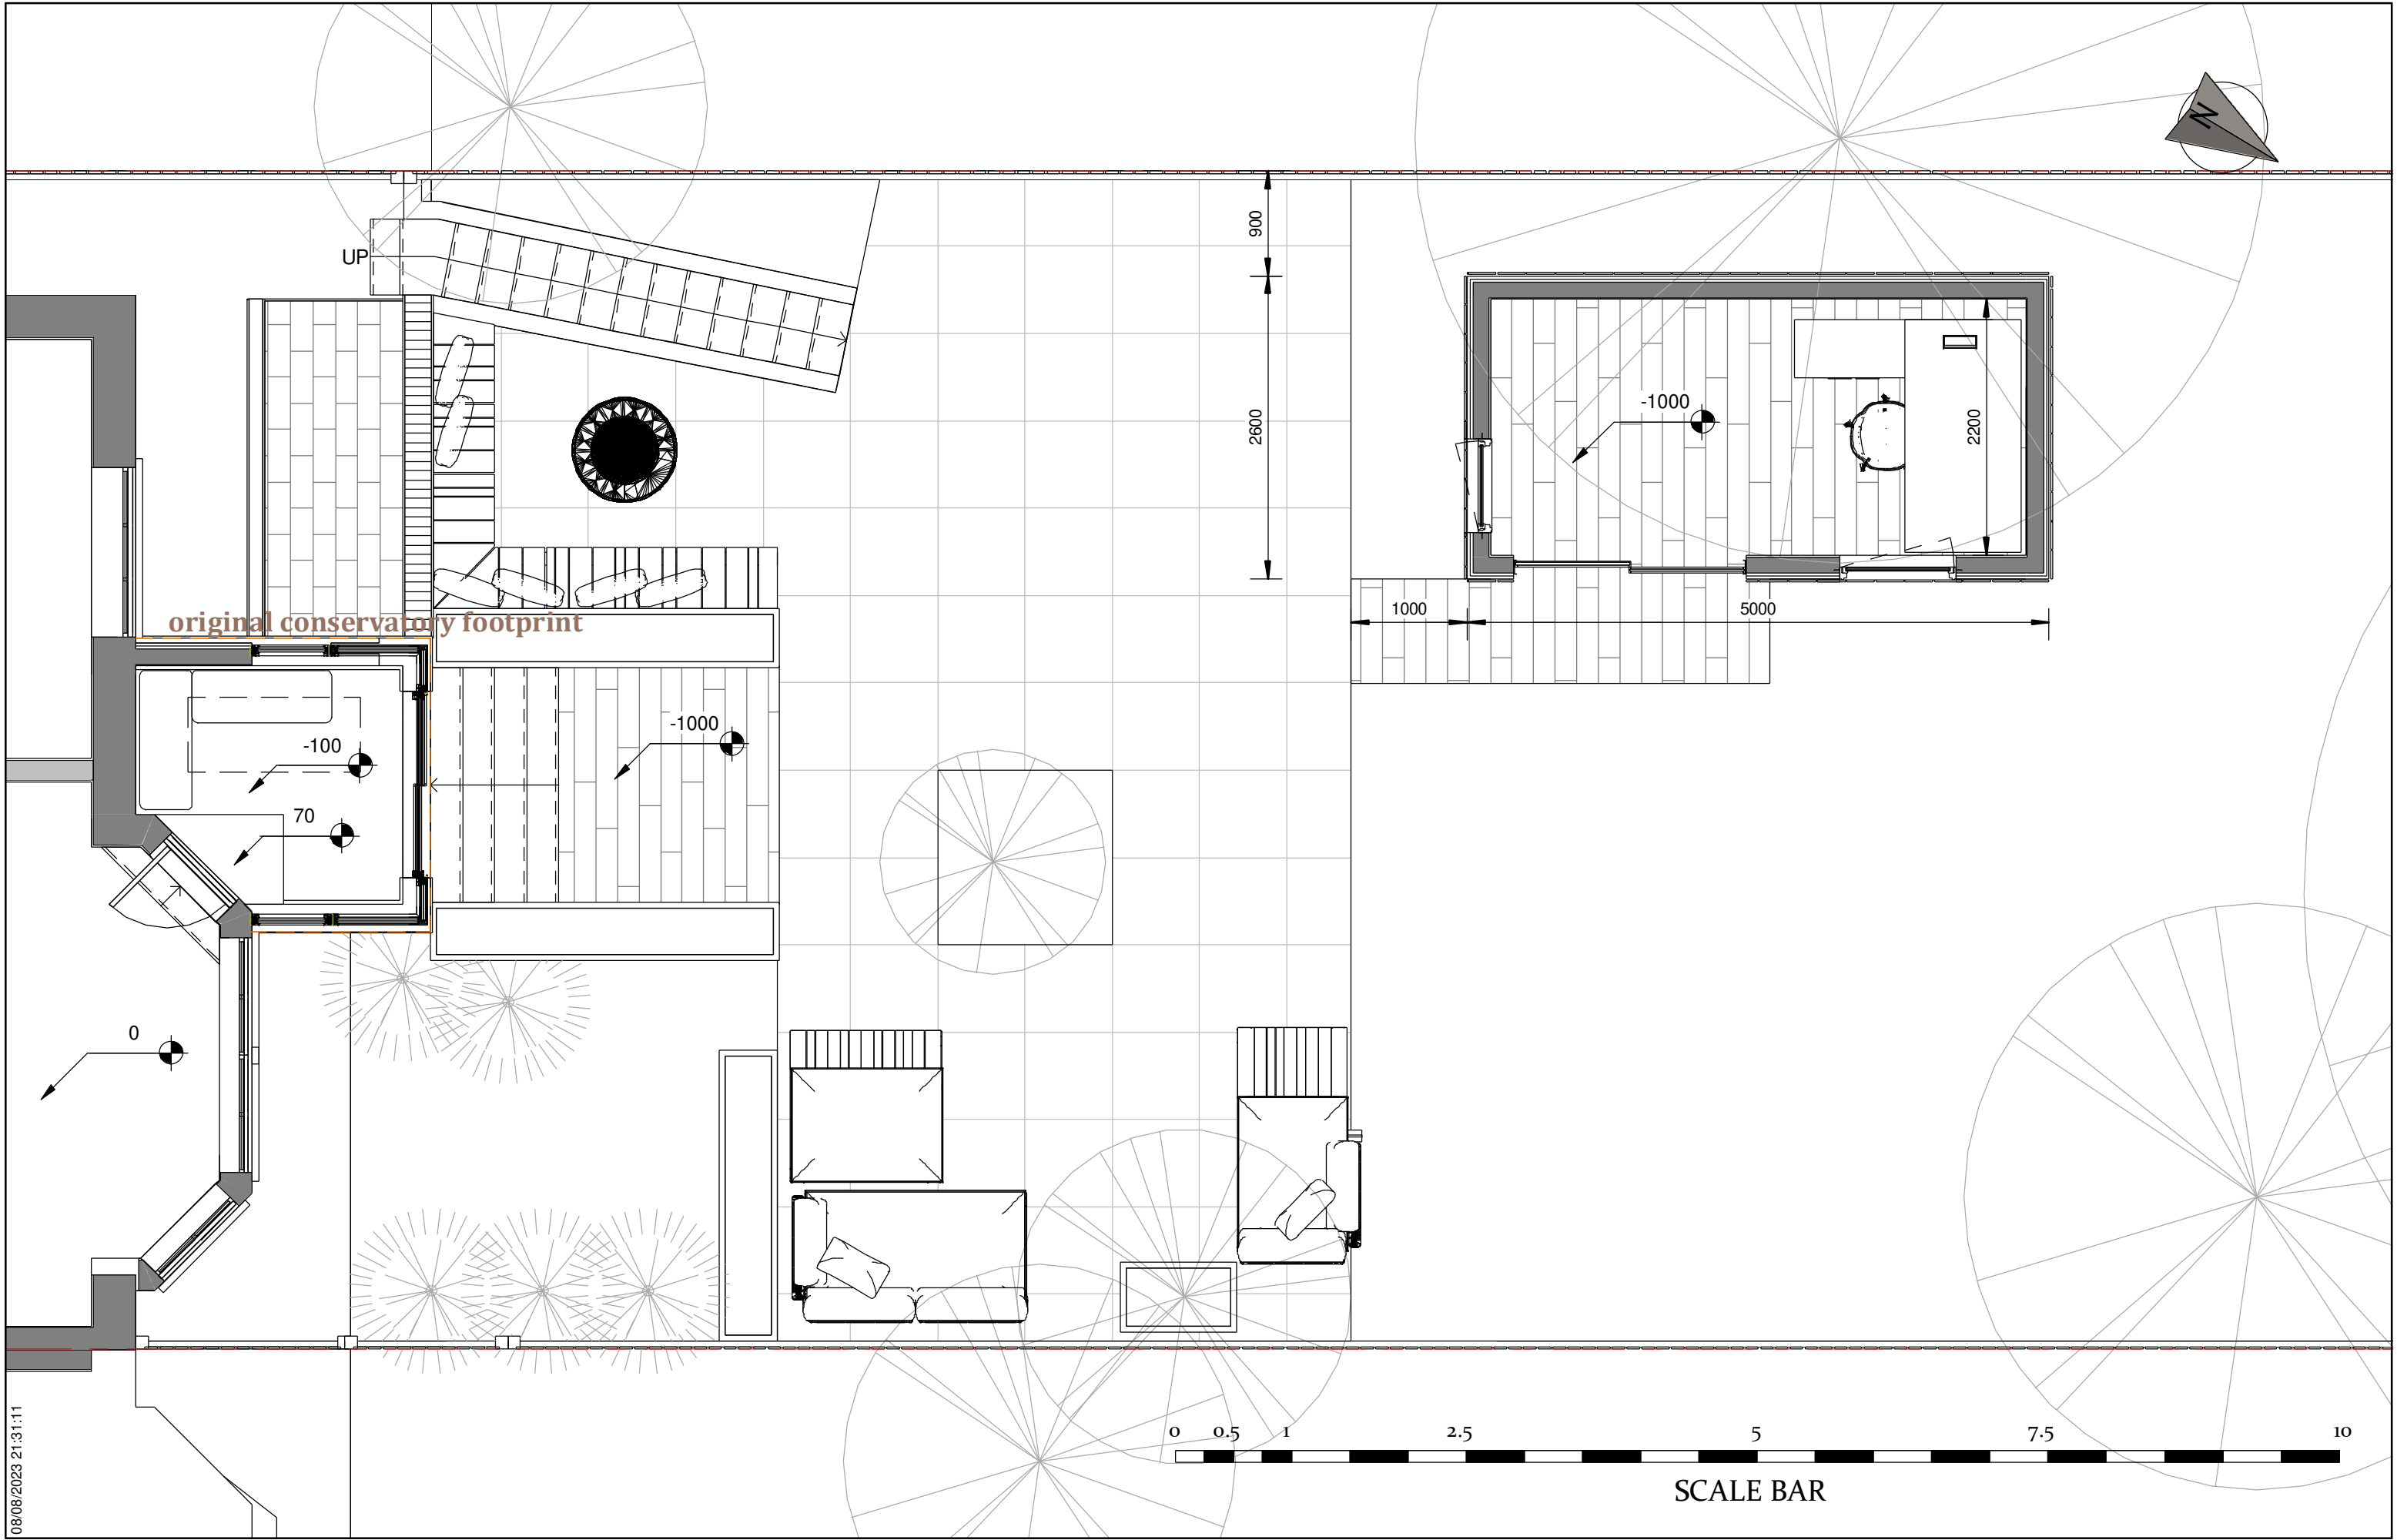

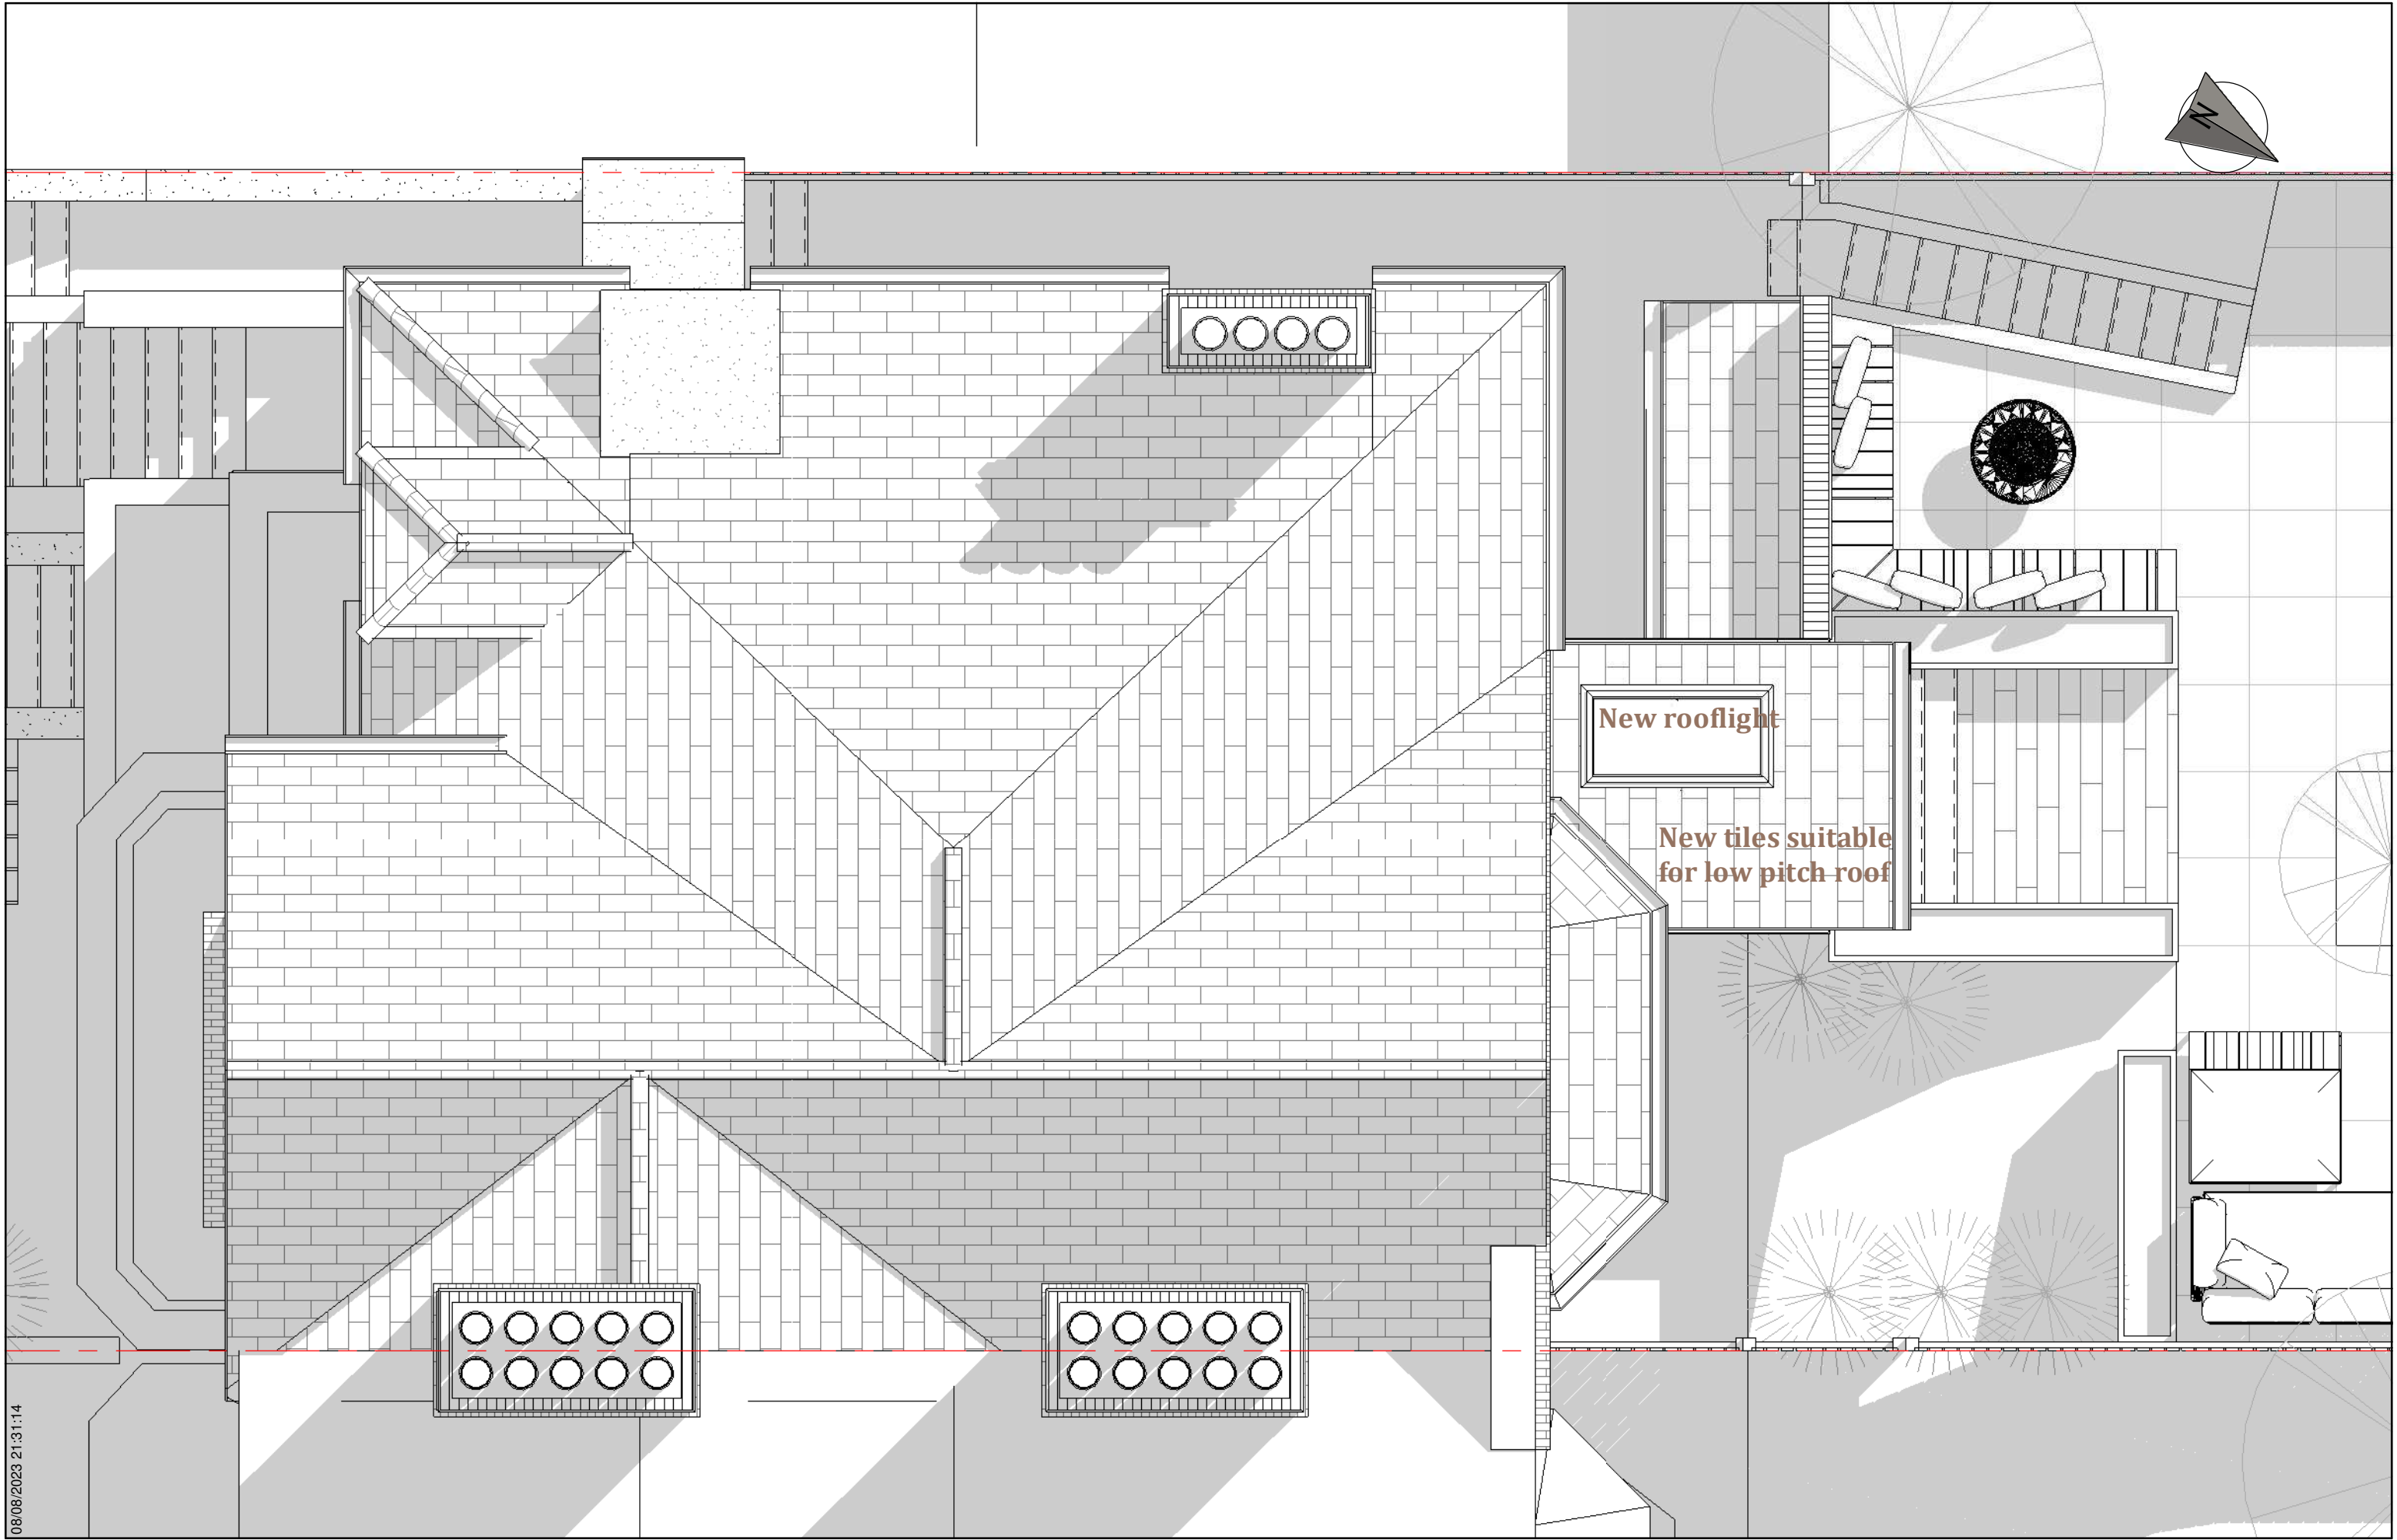

08/08/2023 21:31:14

Submitted For
Revision A Proposed set

Project Stage
Concept Design

Client Name
Ori Pliner

Project Address
48 Arkwright Road London NW3 6BH

N.A DESIGNS

**Please check all
 dimensions on site
 prior commencing
 any work.**

Sheet name
PR. Roof Floor Plan


Page No.
D. PR. 2. 4a

Scale | 1 : 50

A3


Project Code
NAD_063

Date: 08/08/2022

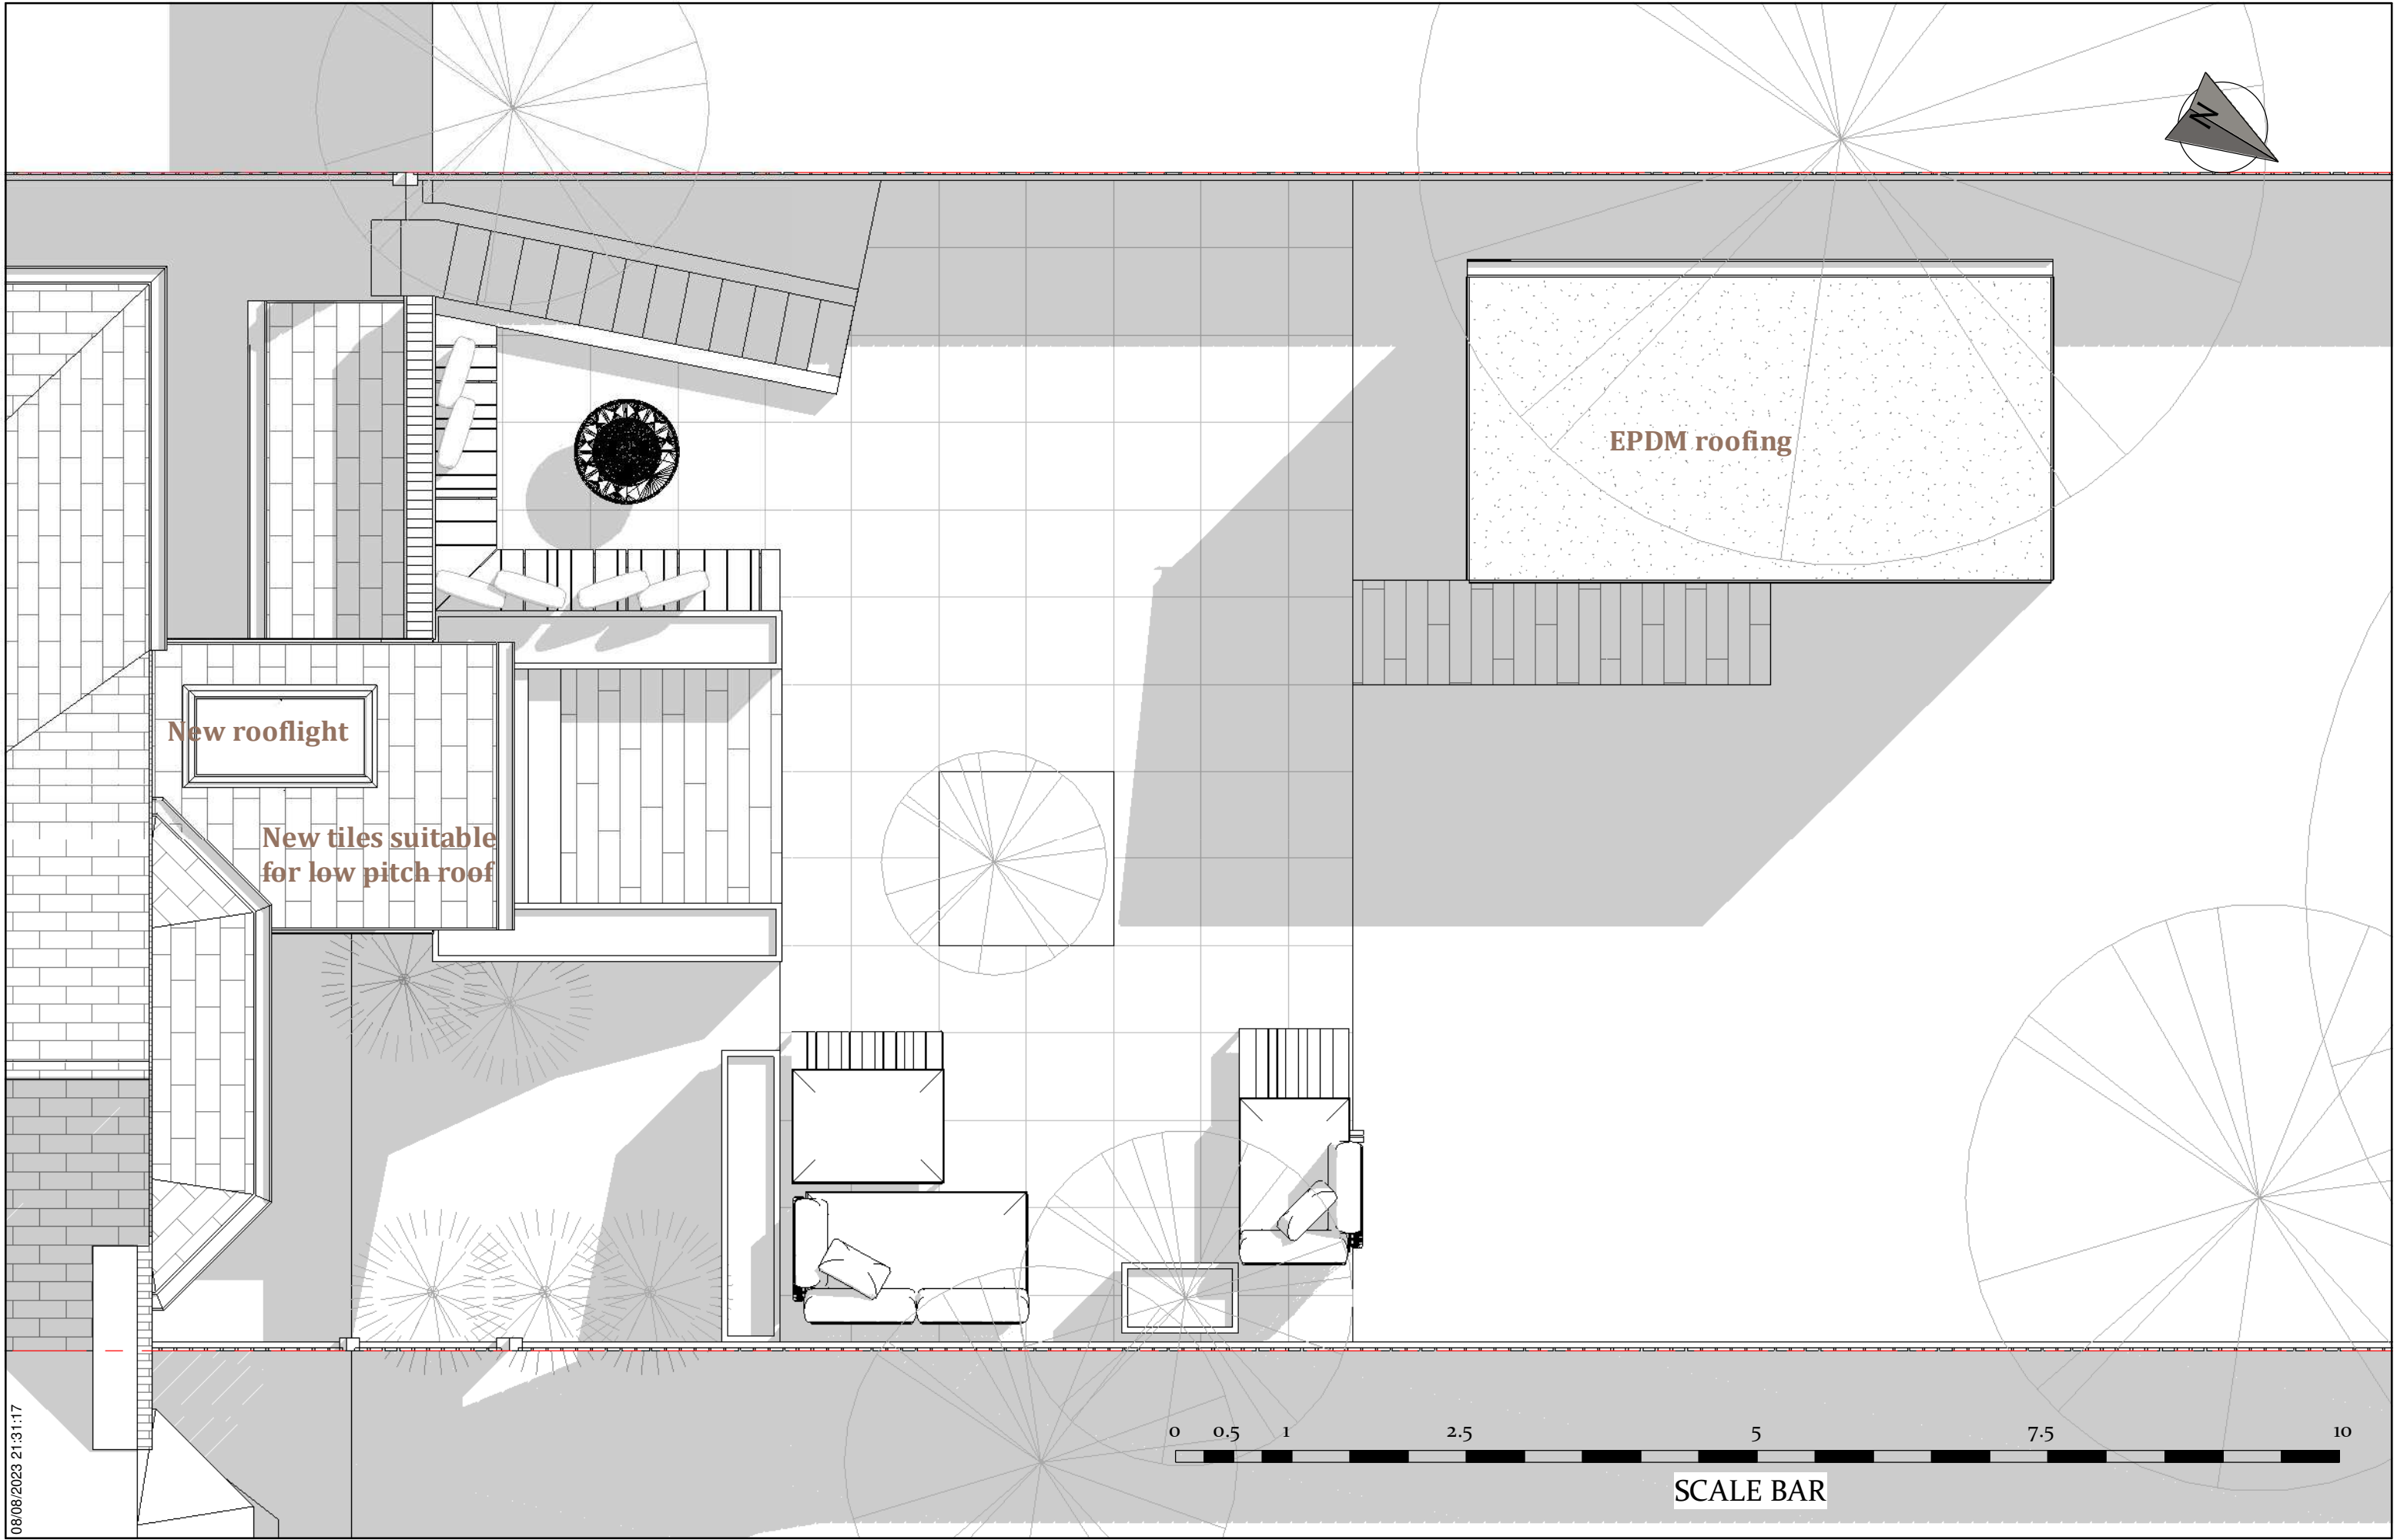


08/08/2023 21:31:19


Unaffected

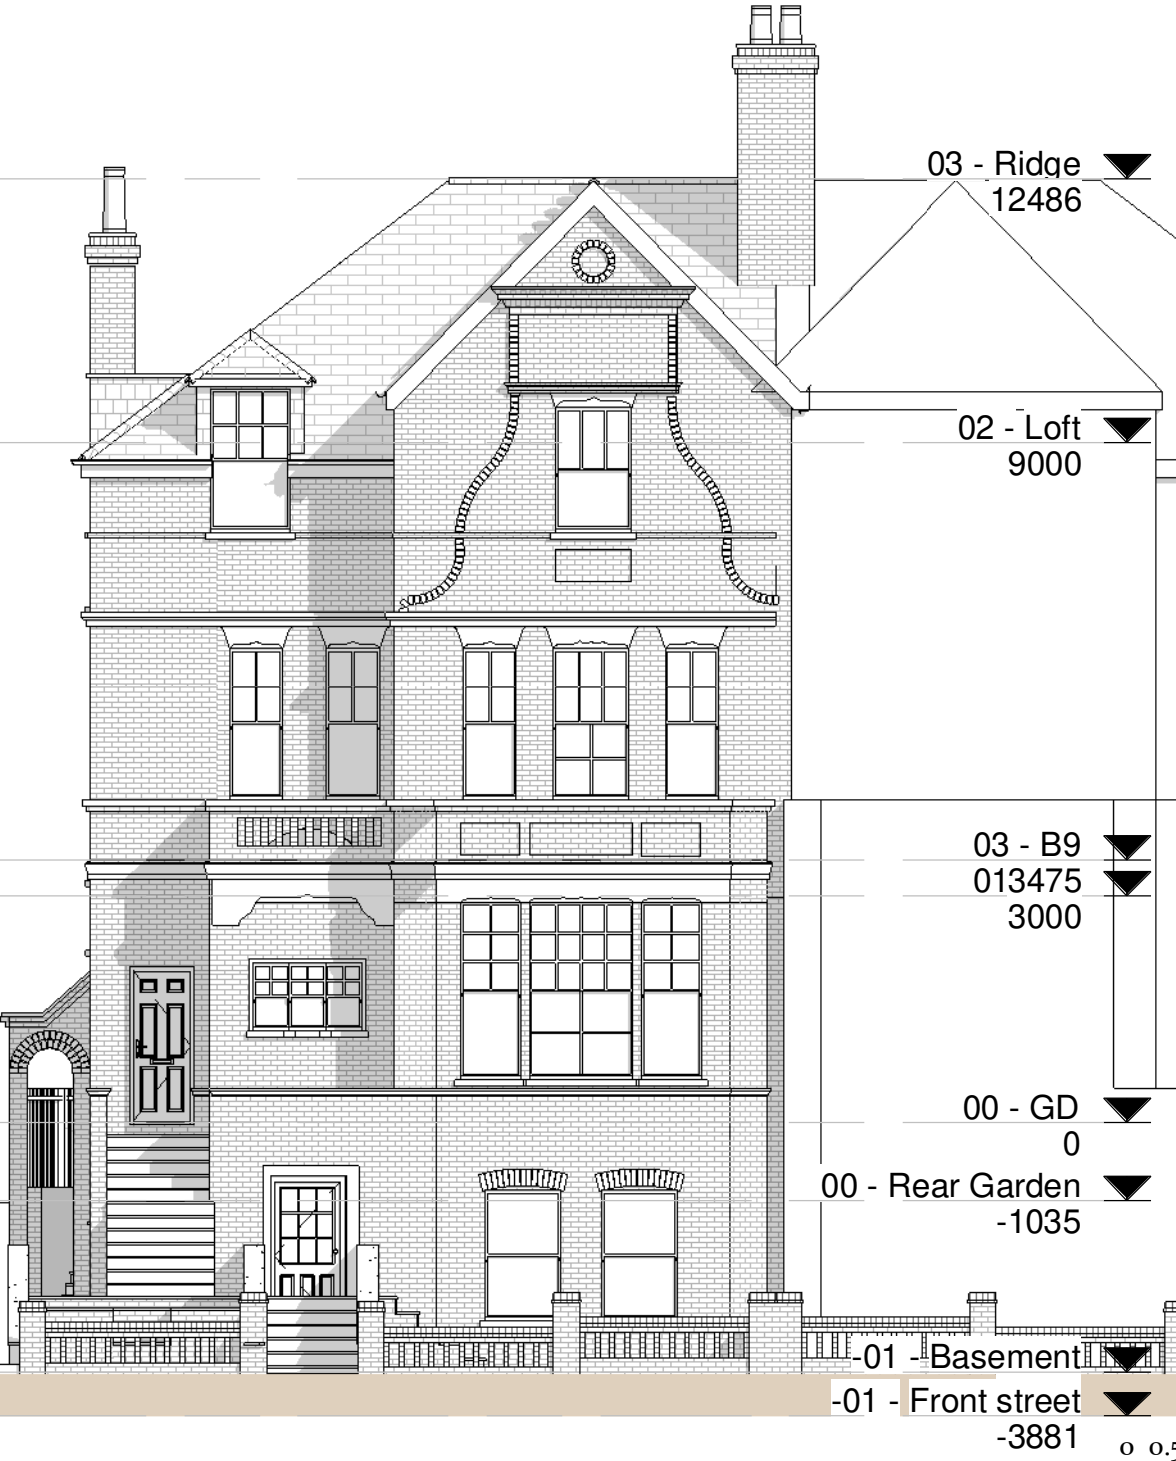


-01 - Basement
-01 - Front street
-3881

 

SCALE BAR

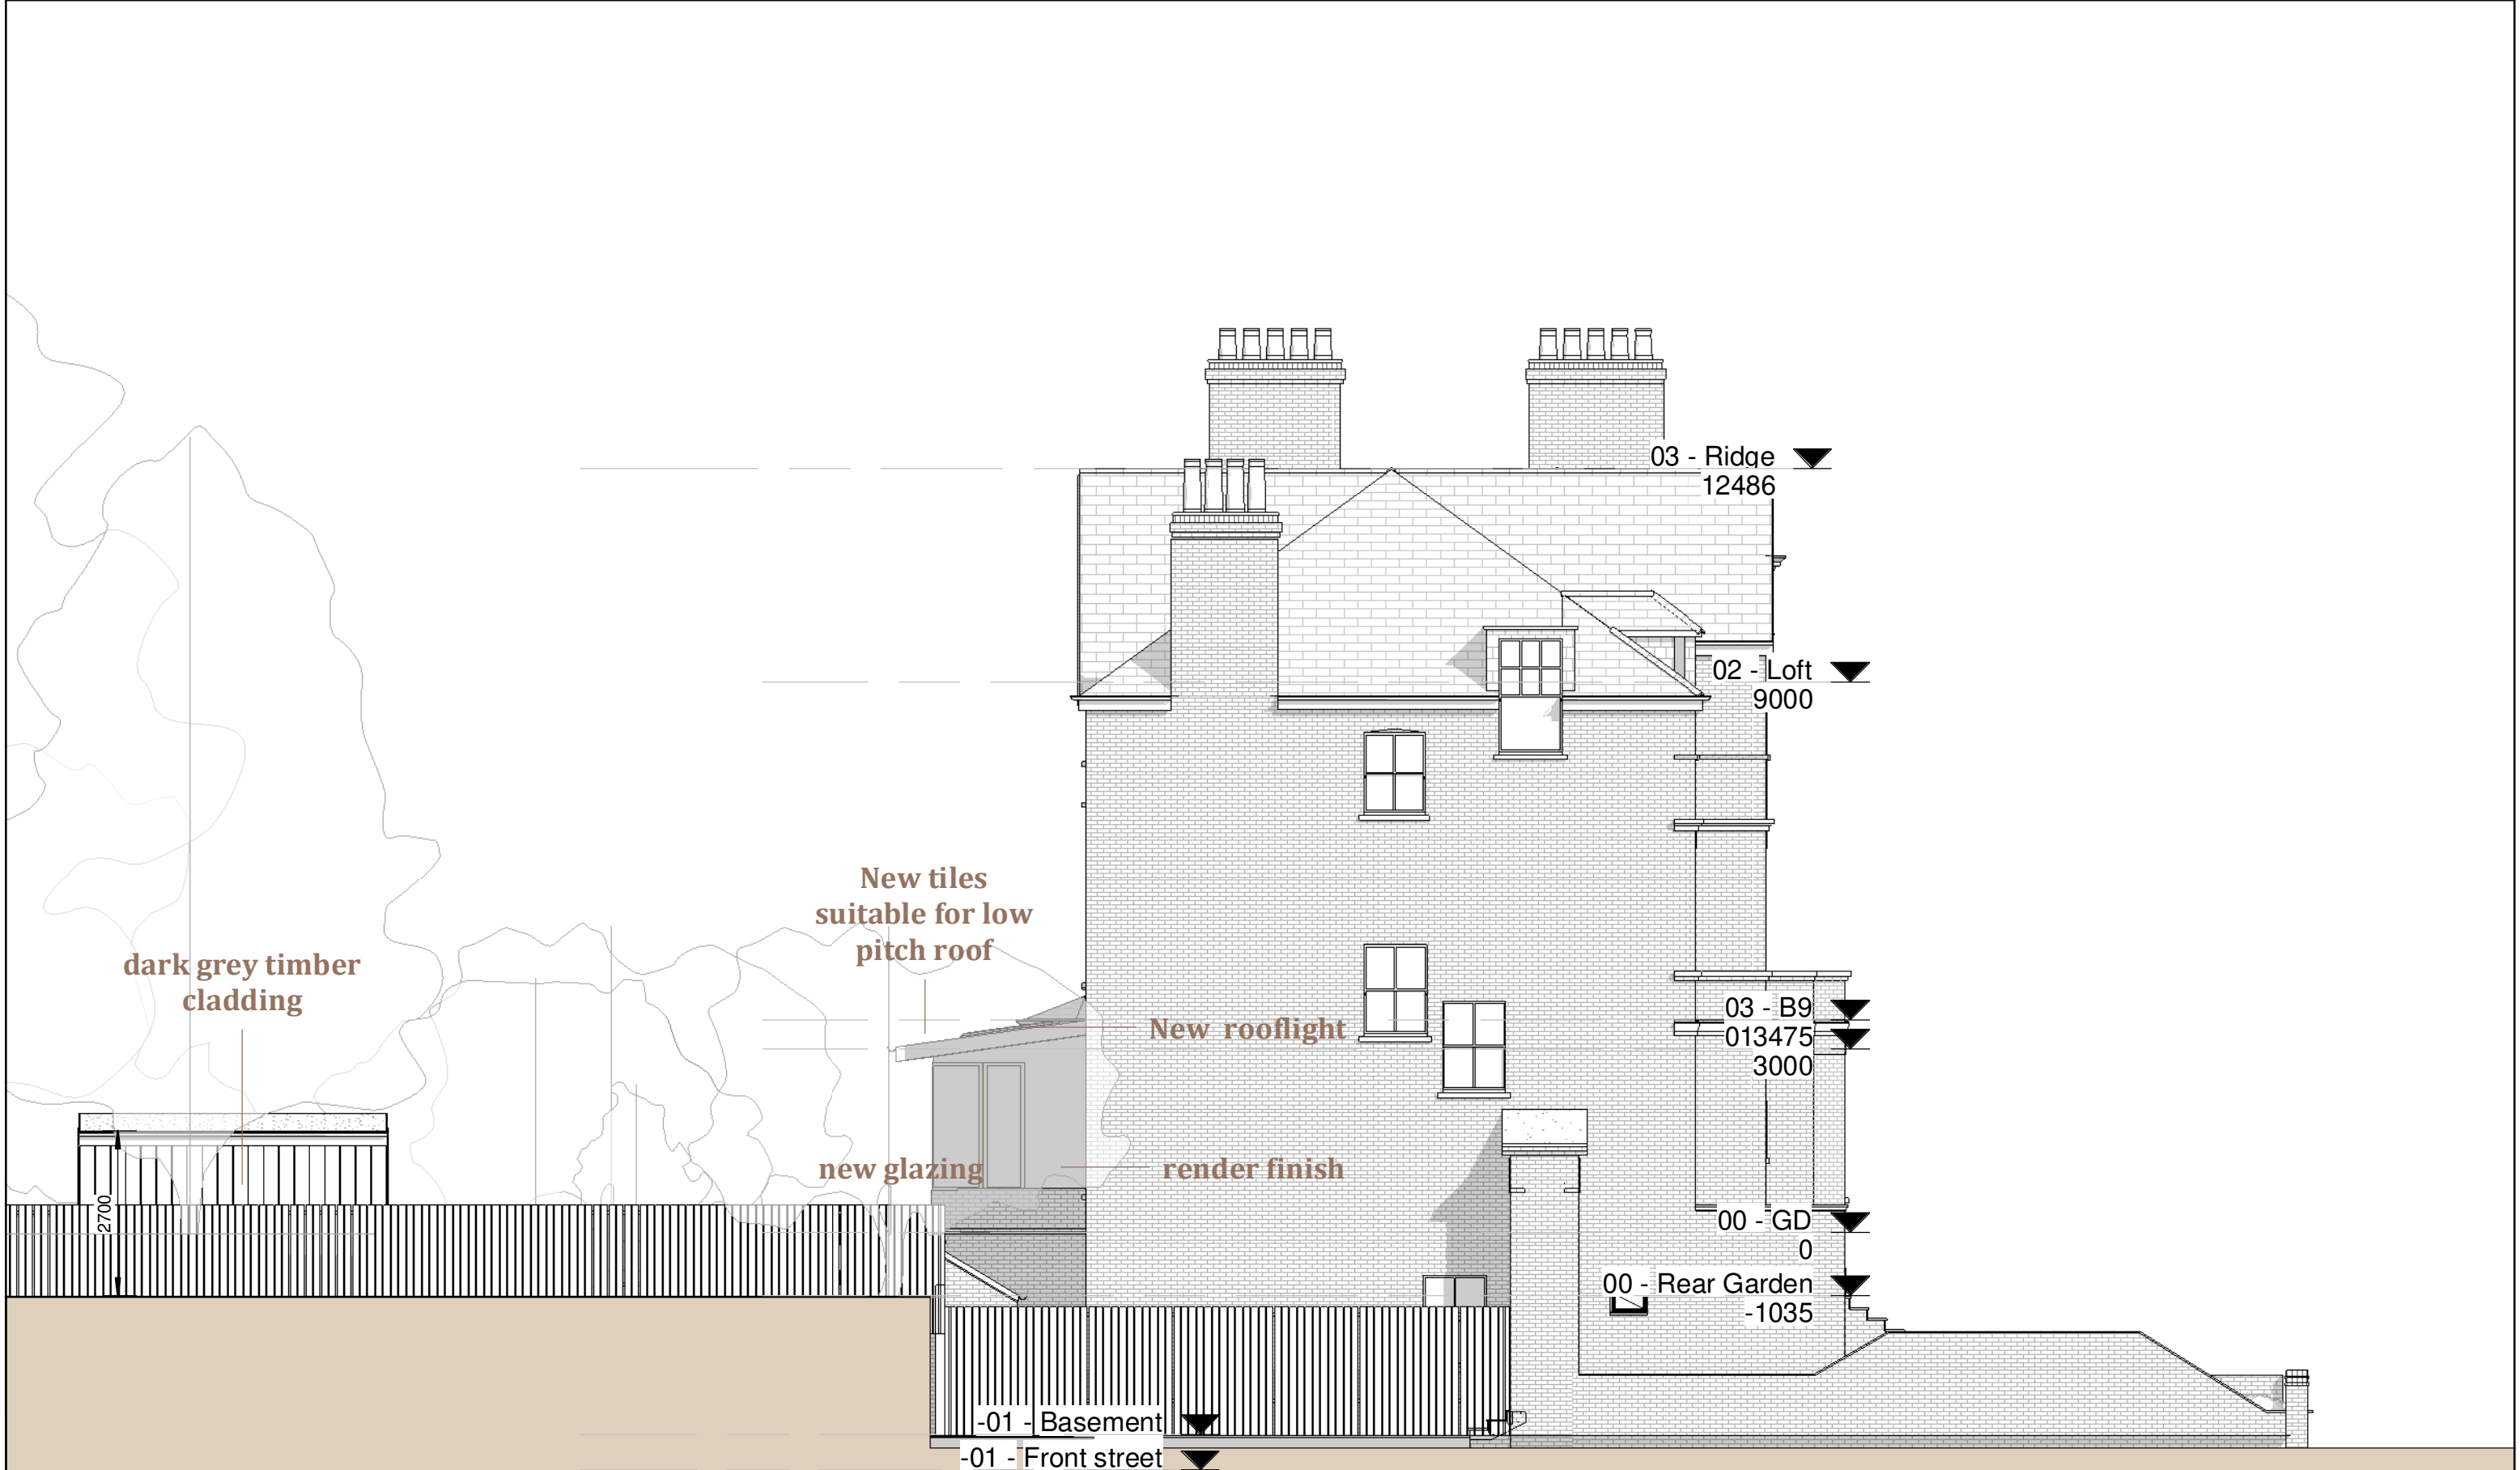

08/08/2023 21:31:20

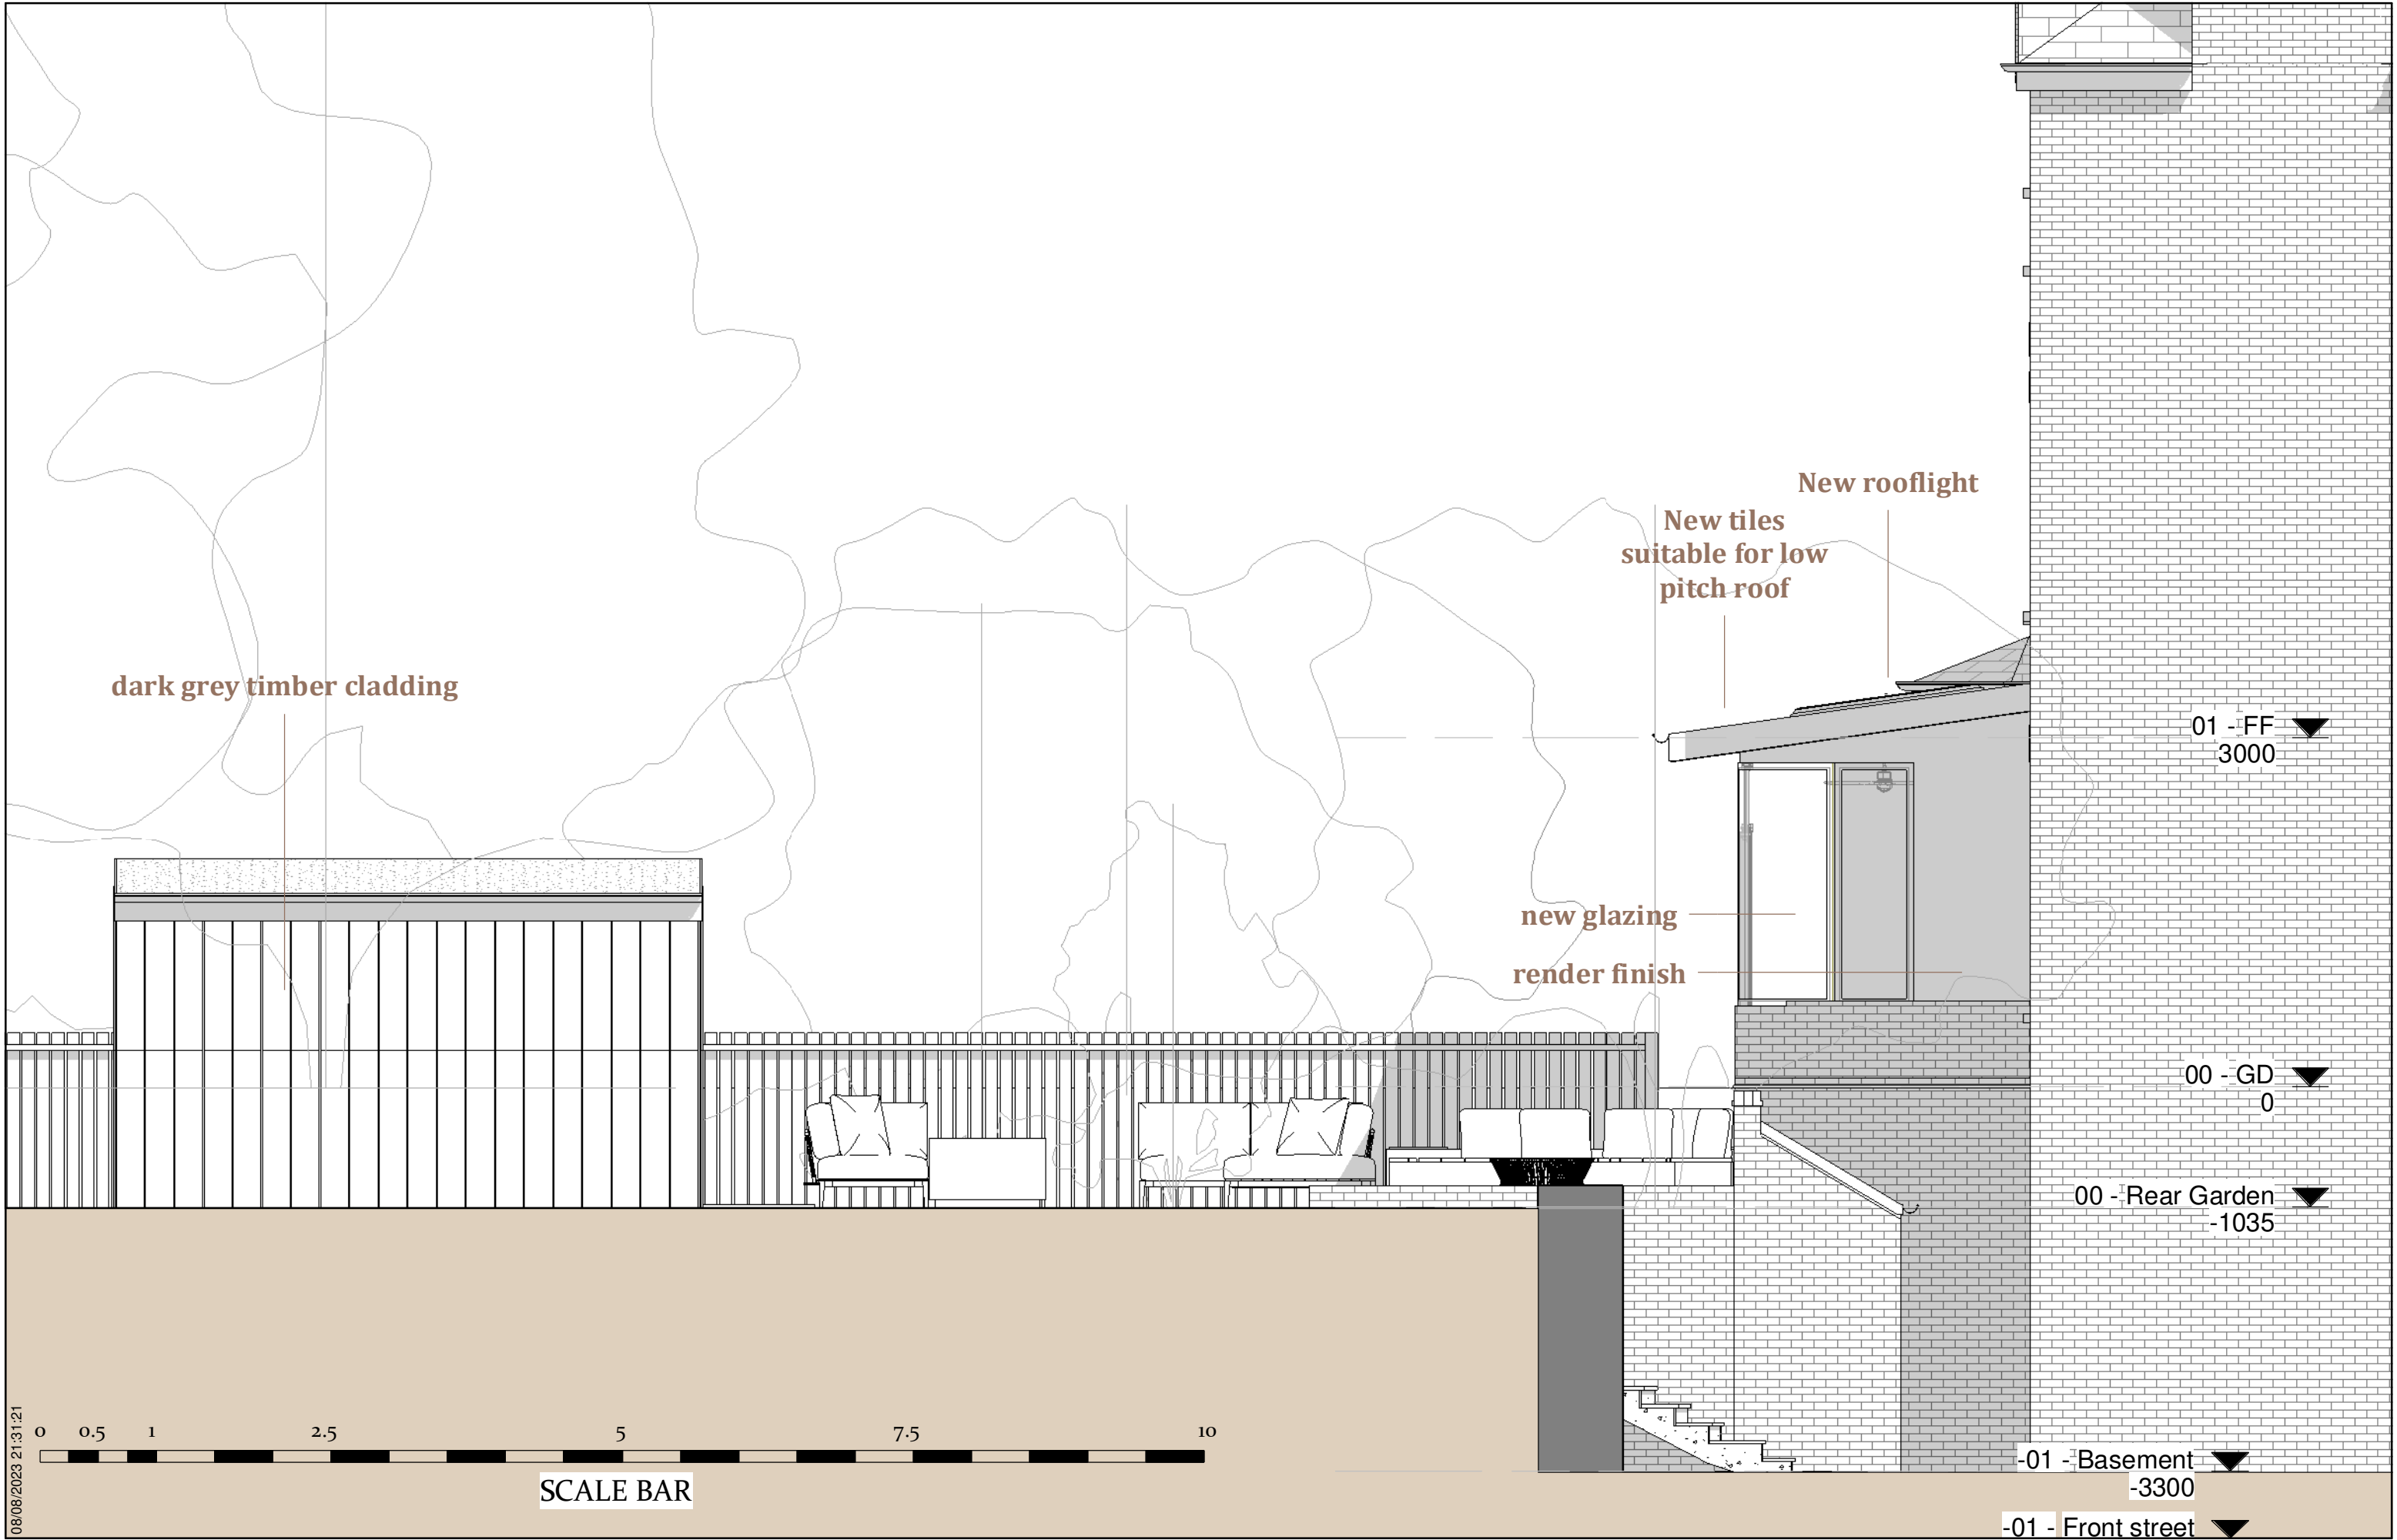

Submitted For
Revision A Proposed set

Project Stage
Concept Design

Client Name
Ori Pliner

Project Address
48 Arkwright Road London NW3 6BH

N.A DESIGNS

**Please check all
dimensions on site
prior commencing
any work.**

Sheet name
PR. Side (Left) Elevation Detail

Page No.
D. PR. 3. 2b

Scale | **1 : 50**


A3

Project Code
NAD_063

Date: **08/08/2022**



dark grey timber cladding

 

SCALE BAR

08/08/2023 21:31:24

Submitted For
Revision A Proposed set

Project Stage
Concept Design

Client Name
Ori Pliner

Project Address
48 Arkwright Road London NW3 6BH

N.A DESIGNS

**Please check all
dimensions on site
prior commencing
any work.**

Sheet name
PR. Rear Elevation

Page No.
D. PR. 3. 3a

Scale | 1 : 100

A3

Project Code
NAD_063

Date: 08/08/2022



00 - GD
0

00 - Rear Garden
-1035

-01 - Basement
-3300

-01 - Front street
-3881

08/08/2023 21:31:25



SCALE BAR

Submitted For
Revision A Proposed set

Project Stage
Concept Design

Client Name
Ori Pliner

Project Address
48 Arkwright Road London NW3 6BH

N.A DESIGNS

**Please check all
dimensions on site
prior commencing
any work.**

Sheet name
PR. Rear Elevation detail

Page No.
D. PR. 3. 3b


Scale | 1 : 50


A3

Project Code
NAD_063

Date: 08/08/2022

08/08/2023 21:31:27

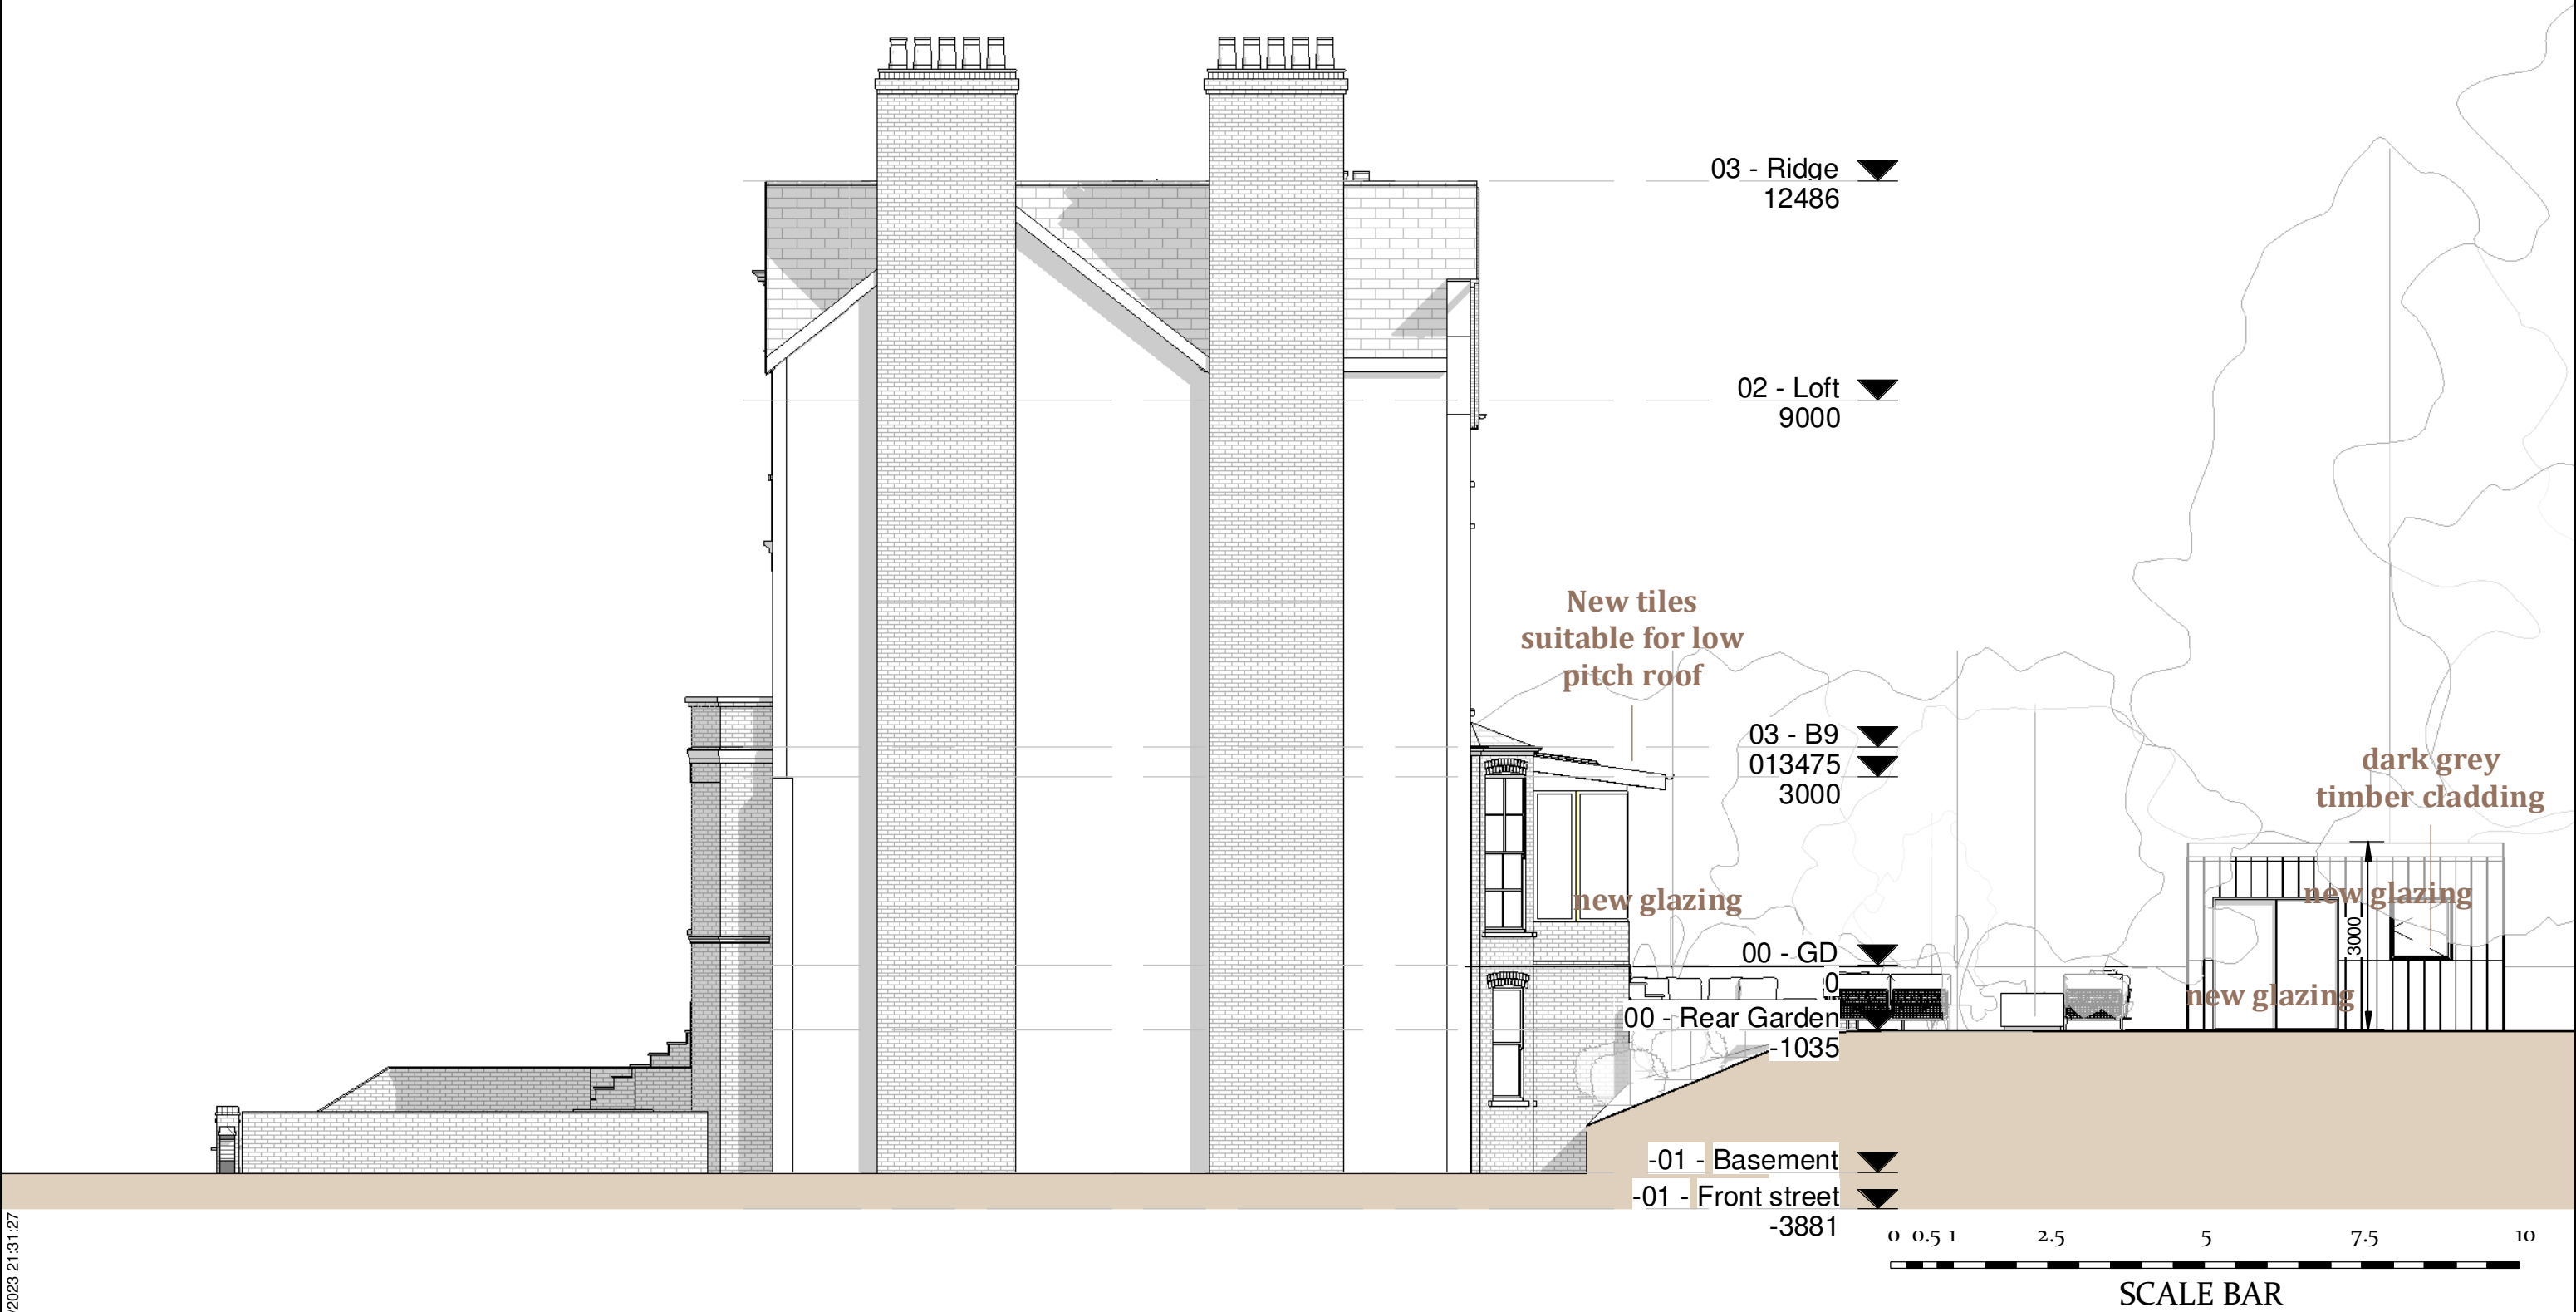

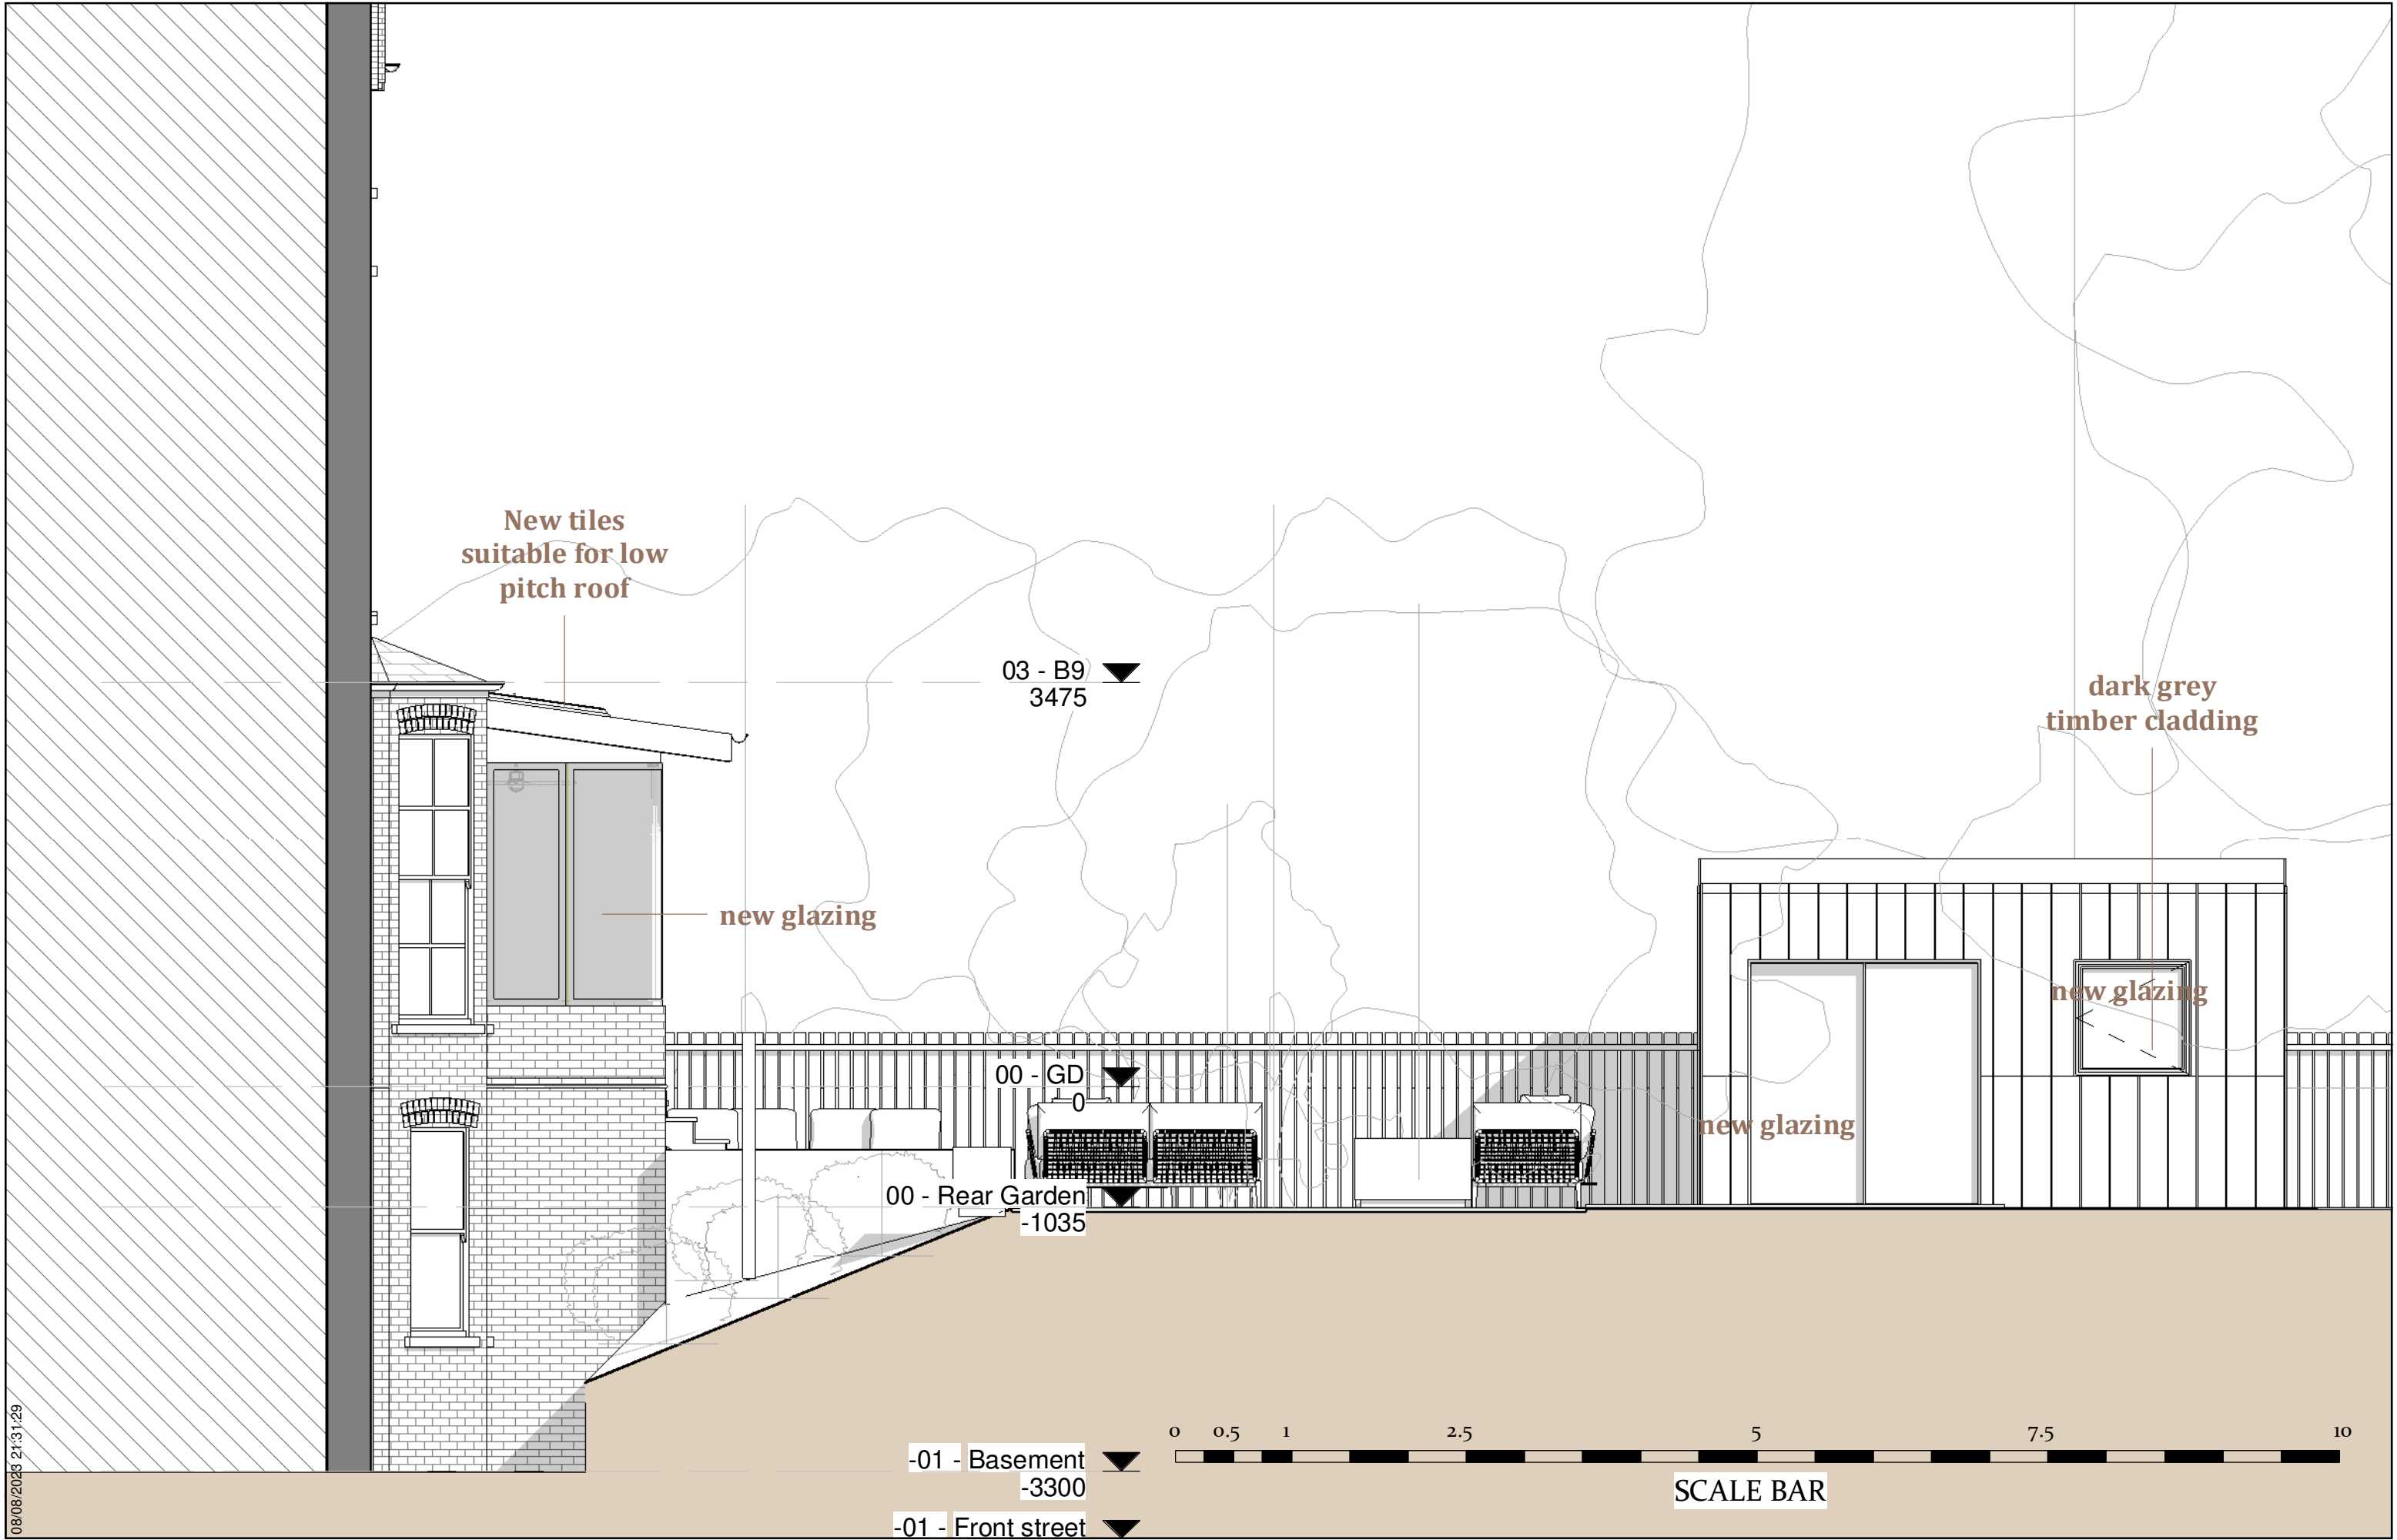

08/08/2023 21:31:29

Submitted For
Revision A Proposed set

Project Stage
Concept Design

Client Name
Ori Pliner

Project Address
48 Arkwright Road London NW3 6BH

N.A. DESIGNS

**Please check all
dimensions on site
prior commencing
any work.**

Sheet name
Side (Right) Elevation detail

Page No.
D. PR. 3. 4b

Scale | **1 : 50**

A3

Project Code
NAD_063

Date: **08/08/2022**