


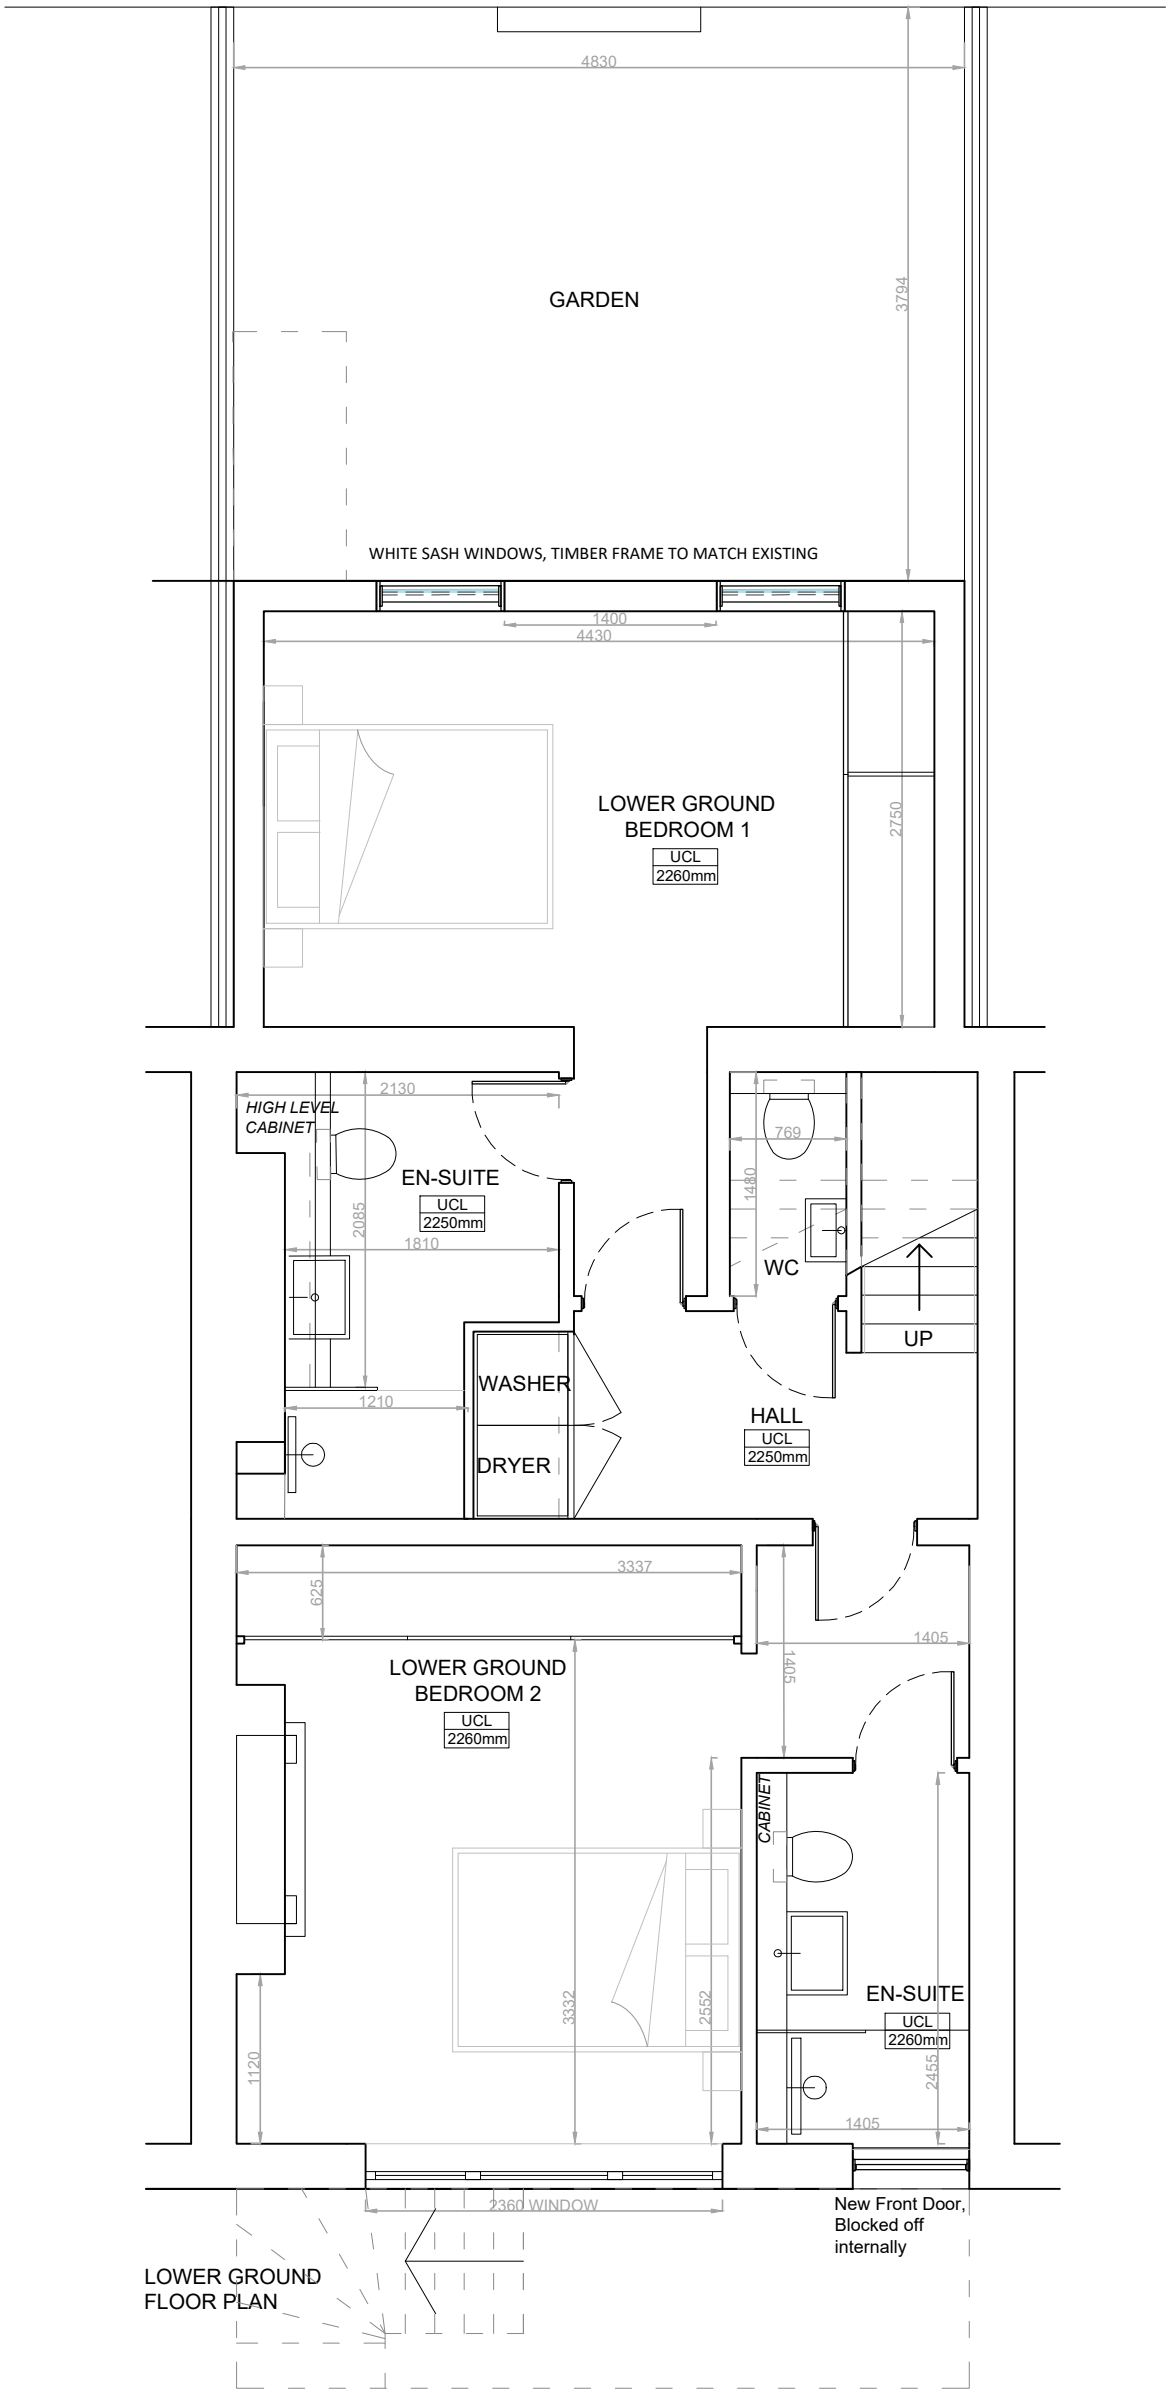

LOWER GROUND
FLOOR PLAN



insideout

PROJECT:
10 Thanet St. London WC1H 9QL
DRAWING NAME:
Proposed Lower Ground Floor Plan

NOTES:
Orientated to fit sheet size, 1:50@A3

© Copyright Once Printed and distributed this document is assumed uncontrolled.
© All rights reserved. No part of this drawing may be reproduced or transmitted
in any form by any means without the written permission of the copyright holder.

B	UPDATED AS PER COMMENTS	14.10.2023
REV	DESCRIPTION	DATE

Purpose of Issue INFORMATION		
Drawn	-	Checked -
Date	27.06.23	
Scale	1:50	@A3
Project Number	4033	Sheet Number DR-03-005
		Rev B