




Rear Elevation (South West) 1:100

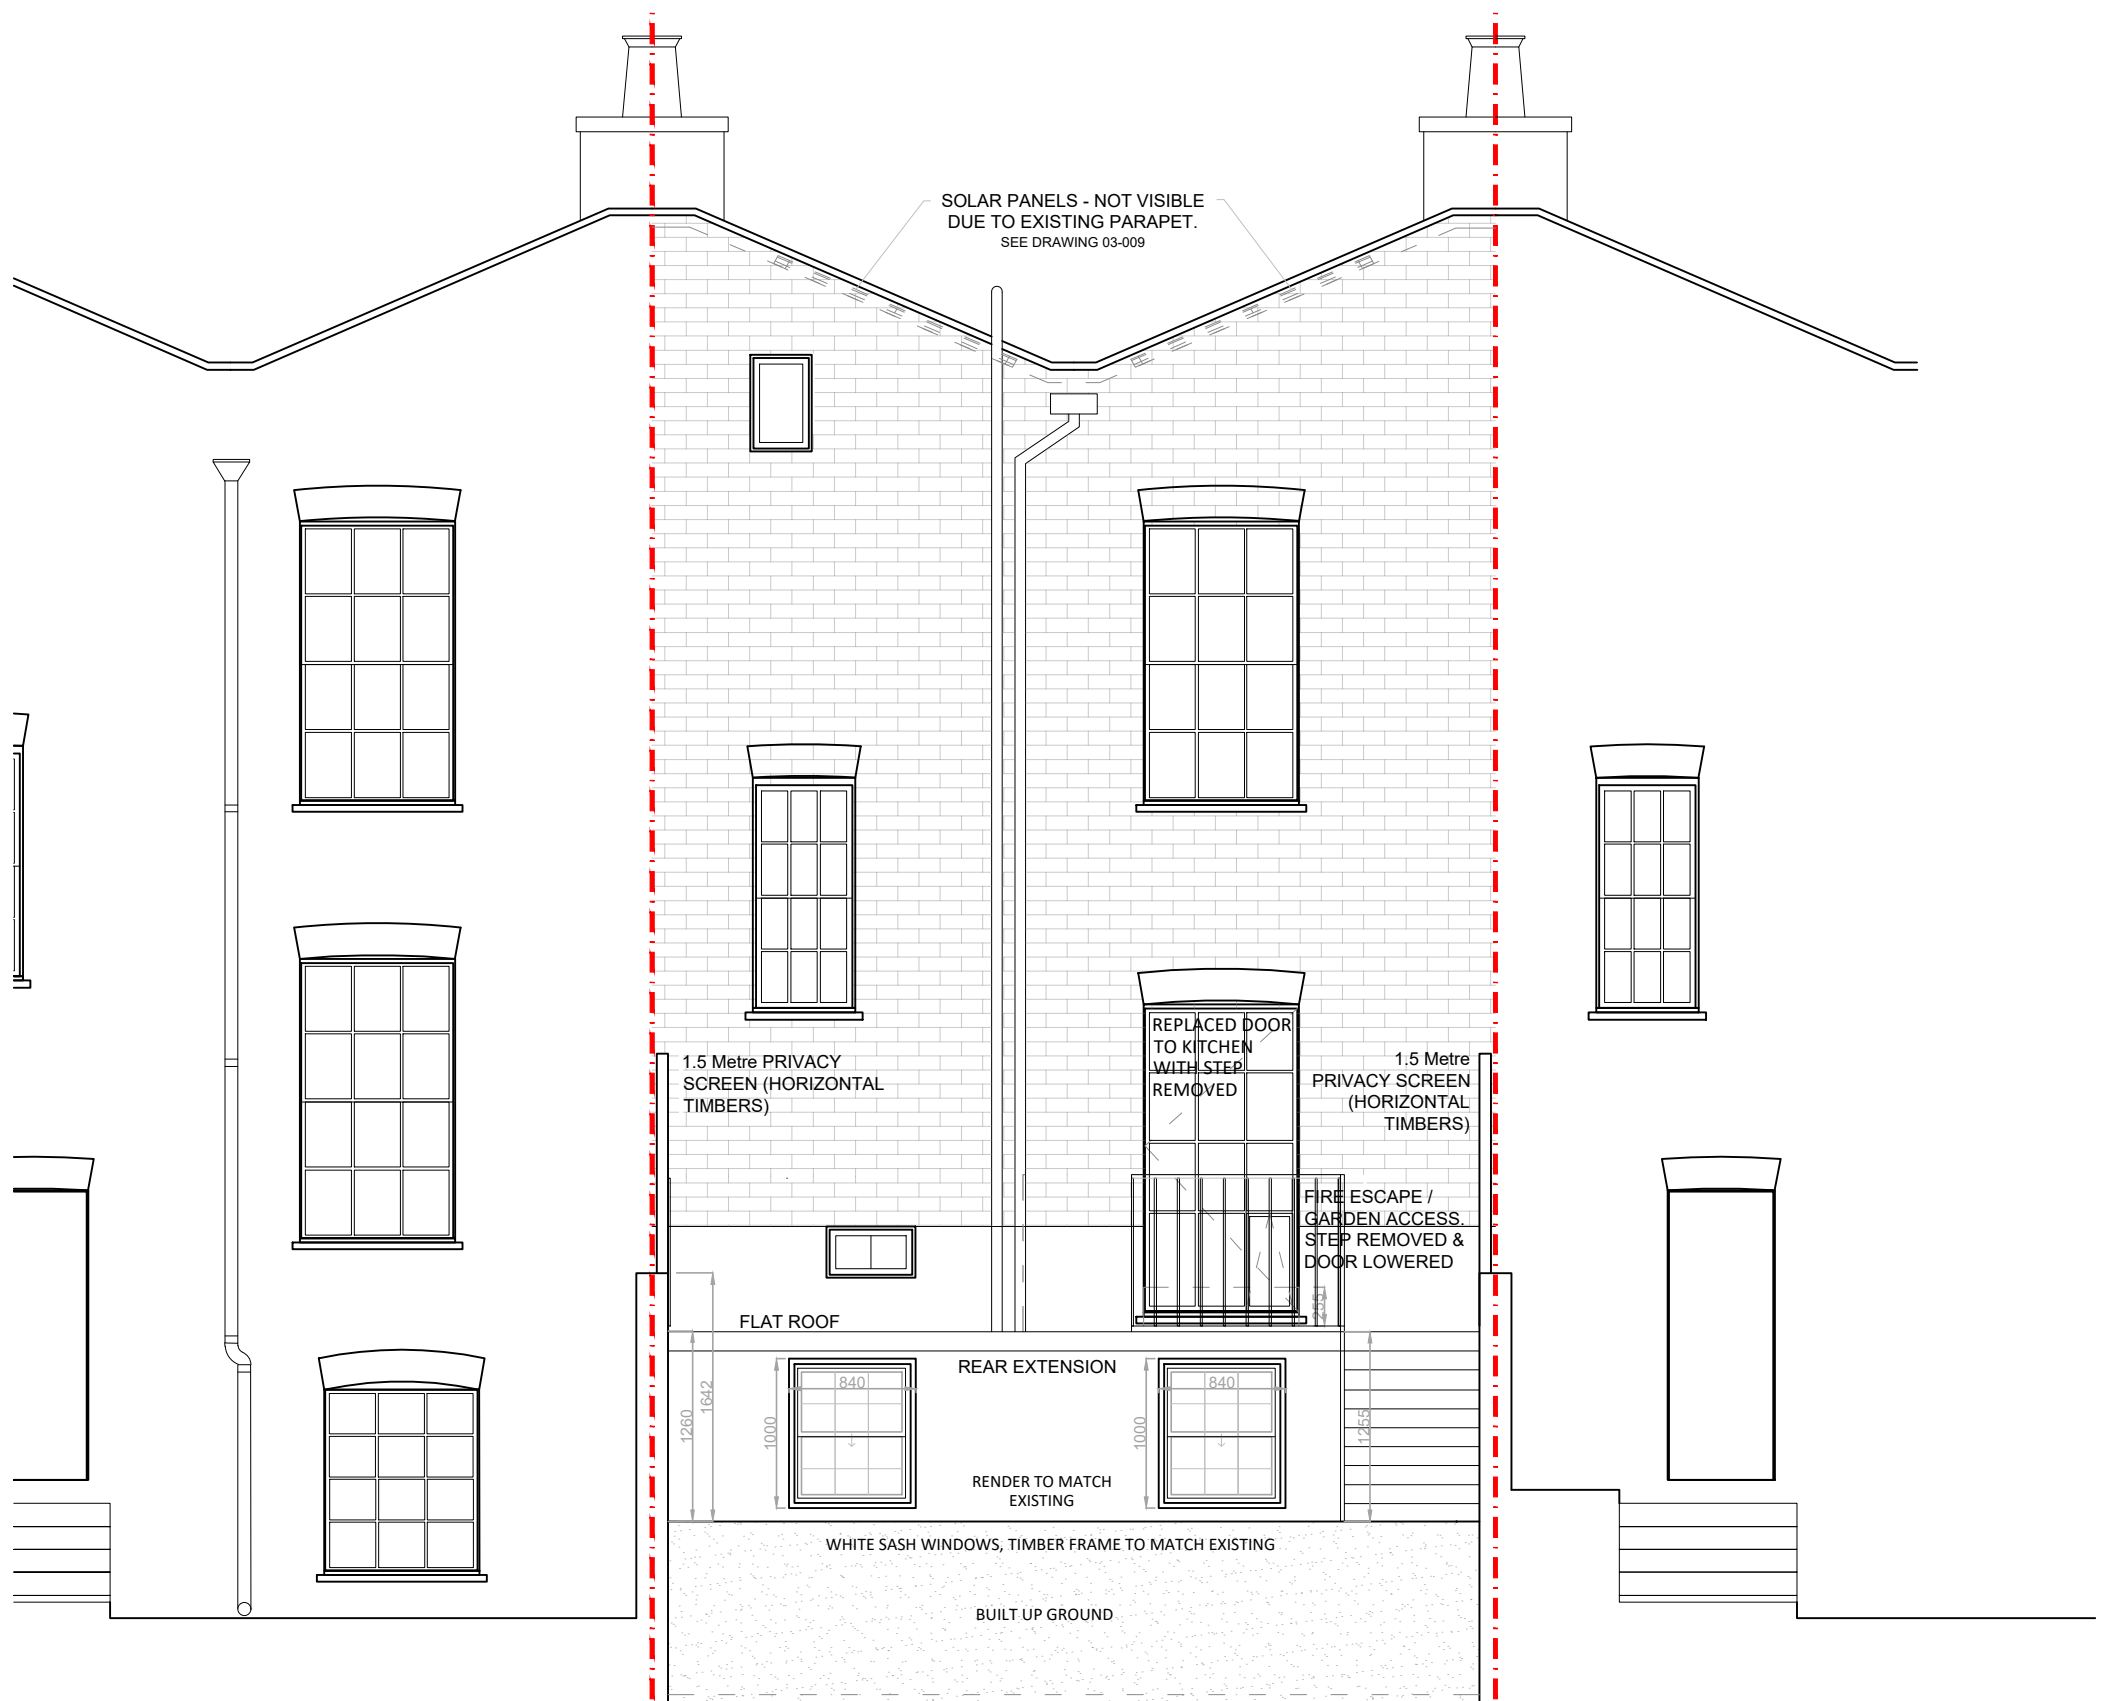

Rear Elevation (South West) 1:50



PROJECT:
10 Thanet St. London WC1H 9QL
DRAWING NAME:
Proposed Rear (North East) Elevation
NOTES:
Orientated to fit sheet size, 1:50@A3

© Copyright Once Printed and distributed this document is assumed uncontrolled.
© All rights reserved. No part of this drawing may be reproduced or transmitted in any form by any means without the written permission of the copyright holder.

C	UPDATED AS PER COMMENTS	15.10.2023
REV	DESCRIPTION	DATE

Purpose of Issue INFORMATION		
Drawn	-	Checked -
Date	27.06.23	
Scale	1:50	@A3
Project Number	Sheet Number	Rev
4033	DR-05-004	C