




2 PROPOSED ELEVATION
SCALE 1:50

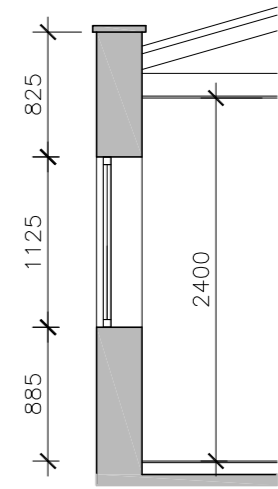

4 PROPOSED SECTION
SCALE 1:50

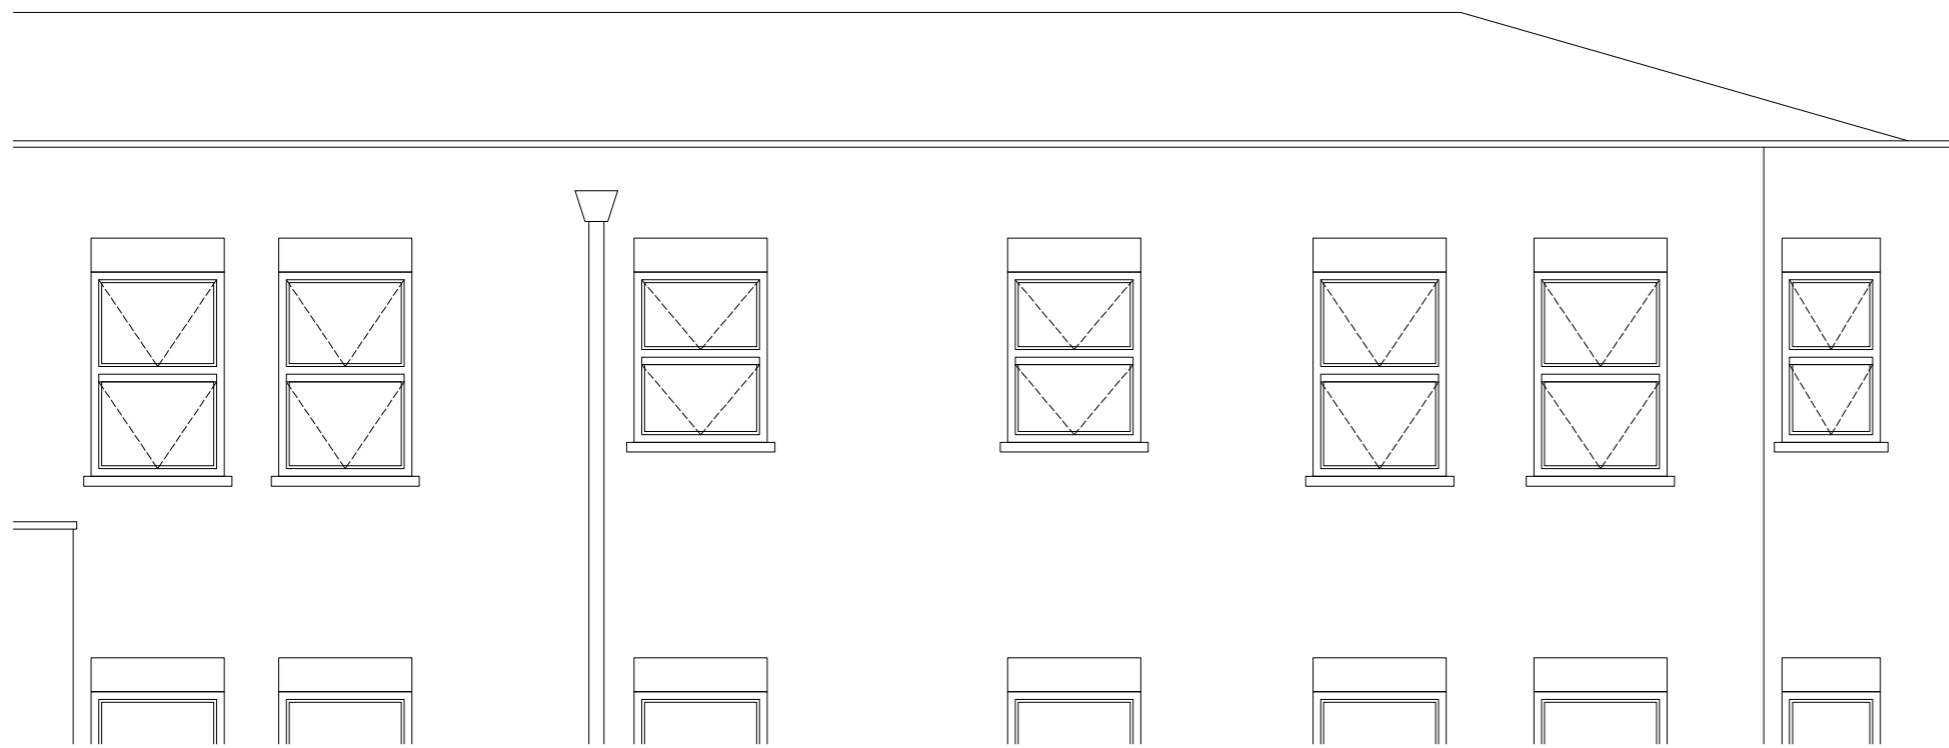

1 EXISTING ELEVATION
SCALE 1:50

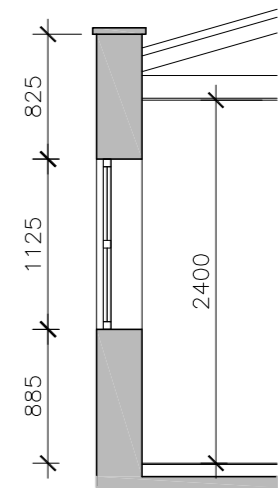

3 EXISTING SECTION
SCALE 1:50



David Blanco Associates
91C Penton Place, London SE17 3JR
+44 (0) 7917852373
E: info@davidblanco.co.uk

© DAVID BLANCO ASSOCIATES LTD. ALL RIGHTS RESERVED. NO COPY IS ALLOWED WITHOUT PERMISSION IN WRITING FROM THE OWNER

All dimensions are to be checked on site
Any discrepancies are to be reported immediately to the Architect or Main Contractor

Rev.	Date	Comment	By
A	16.10.23	ISSUED FOR PLANNING APPROVAL	DB

Notes

Client
Mr Tadashi Hirai
Flat 15, Leonard Court, Burton Street,
London WC1H 9XX

Project
PROPOSED FENESTRATION DESIGN
TO FLAT 15

Drawing
REAR ELEVATION & SECTION
EXISTING & PROPOSED

Project No.	Stage	Drawing No.	Revision
UK111	2	A-201	A

Scale	Date	Drawn By	Checked By
1/50@A3	12.10.23	DB	DB