




PROPOSED SIDE ELEVATION

PROPOSED REAR ELEVATION

Notes

All drawings to be signed off by building control before the commencement of any works. If works commence on a Building Notice, the Builder/property owner commences works at their own risk and ELA Design (or its Officer's) cannot accept and liability whatsoever for these works carried out.



Scale in Metres
1:100

0

1

2

3

4

5

| Rev | Date | Details | By |
|-----|----------|------------|----|
| A | 31/05/23 | Revision A | CE |
| B | 16/10/23 | Revision B | CE |

Project:

Roof Terrace

Drawing:

Proposed Elevations

Address:

21D Lindfield Gardens, London,
NW3 6PX

Drawing N°:

ELA/7

Rev:

B

A3 Scale:

1:100

Drawn By:


CE

Job No:

2685

Date:

31/05/23




www.ela-design.co.uk

ELA Design

Beechcroft
Riverside Avenue
Broxbourne
Herts
EN10 6RA

Tel:- 07979510821

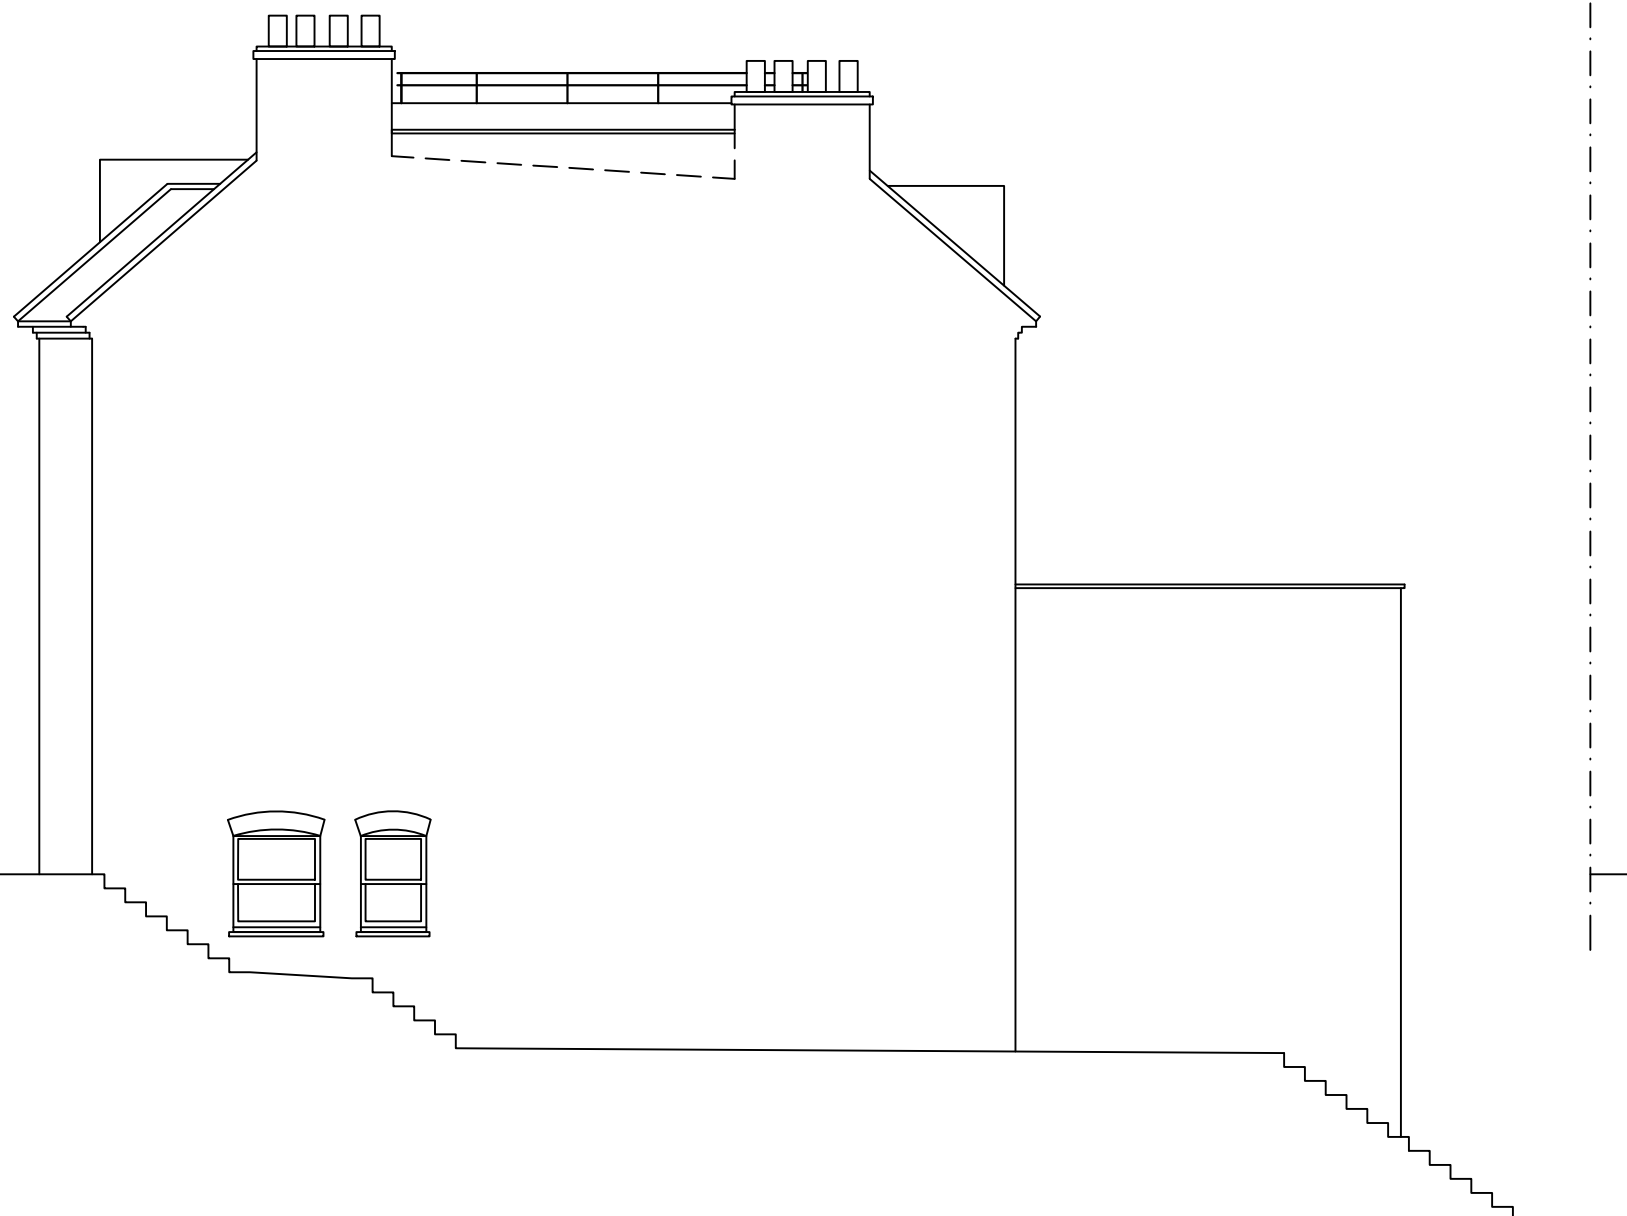


PROPOSED SIDE ELEVATION



PROPOSED FRONT ELEVATION

Notes

All drawings to be signed off by building control before the commencement of any works. If works commence on a Building Notice, the Builder/property owner commences works at their own risk and ELA Design (or its Officer's) cannot accept and liability whatsoever for these works carried out.

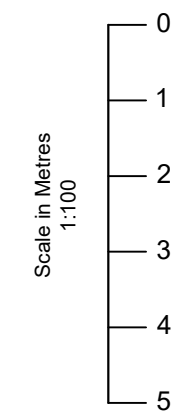

| Rev | Date | Details | By |
|-----|----------|------------|----|
| A | 31/05/23 | Revision A | CE |
| B | 16/10/23 | Revision B | CE |

Project: Roof Terrace

Drawing: Proposed Elevations

Address: 21D Lindfield Gardens, London, NW3 6PX

Drawing N°: ELA/7 Rev: B

A3 Scale: 1:100 Drawn By: CE Job No: 2685 Date: 31/05/23

**ELA design**
www.ela-design.co.uk

ELA Design
Beechcroft
Riverside Avenue
Broxbourne
Herts
EN10 6RA
Tel:- 07979510821