

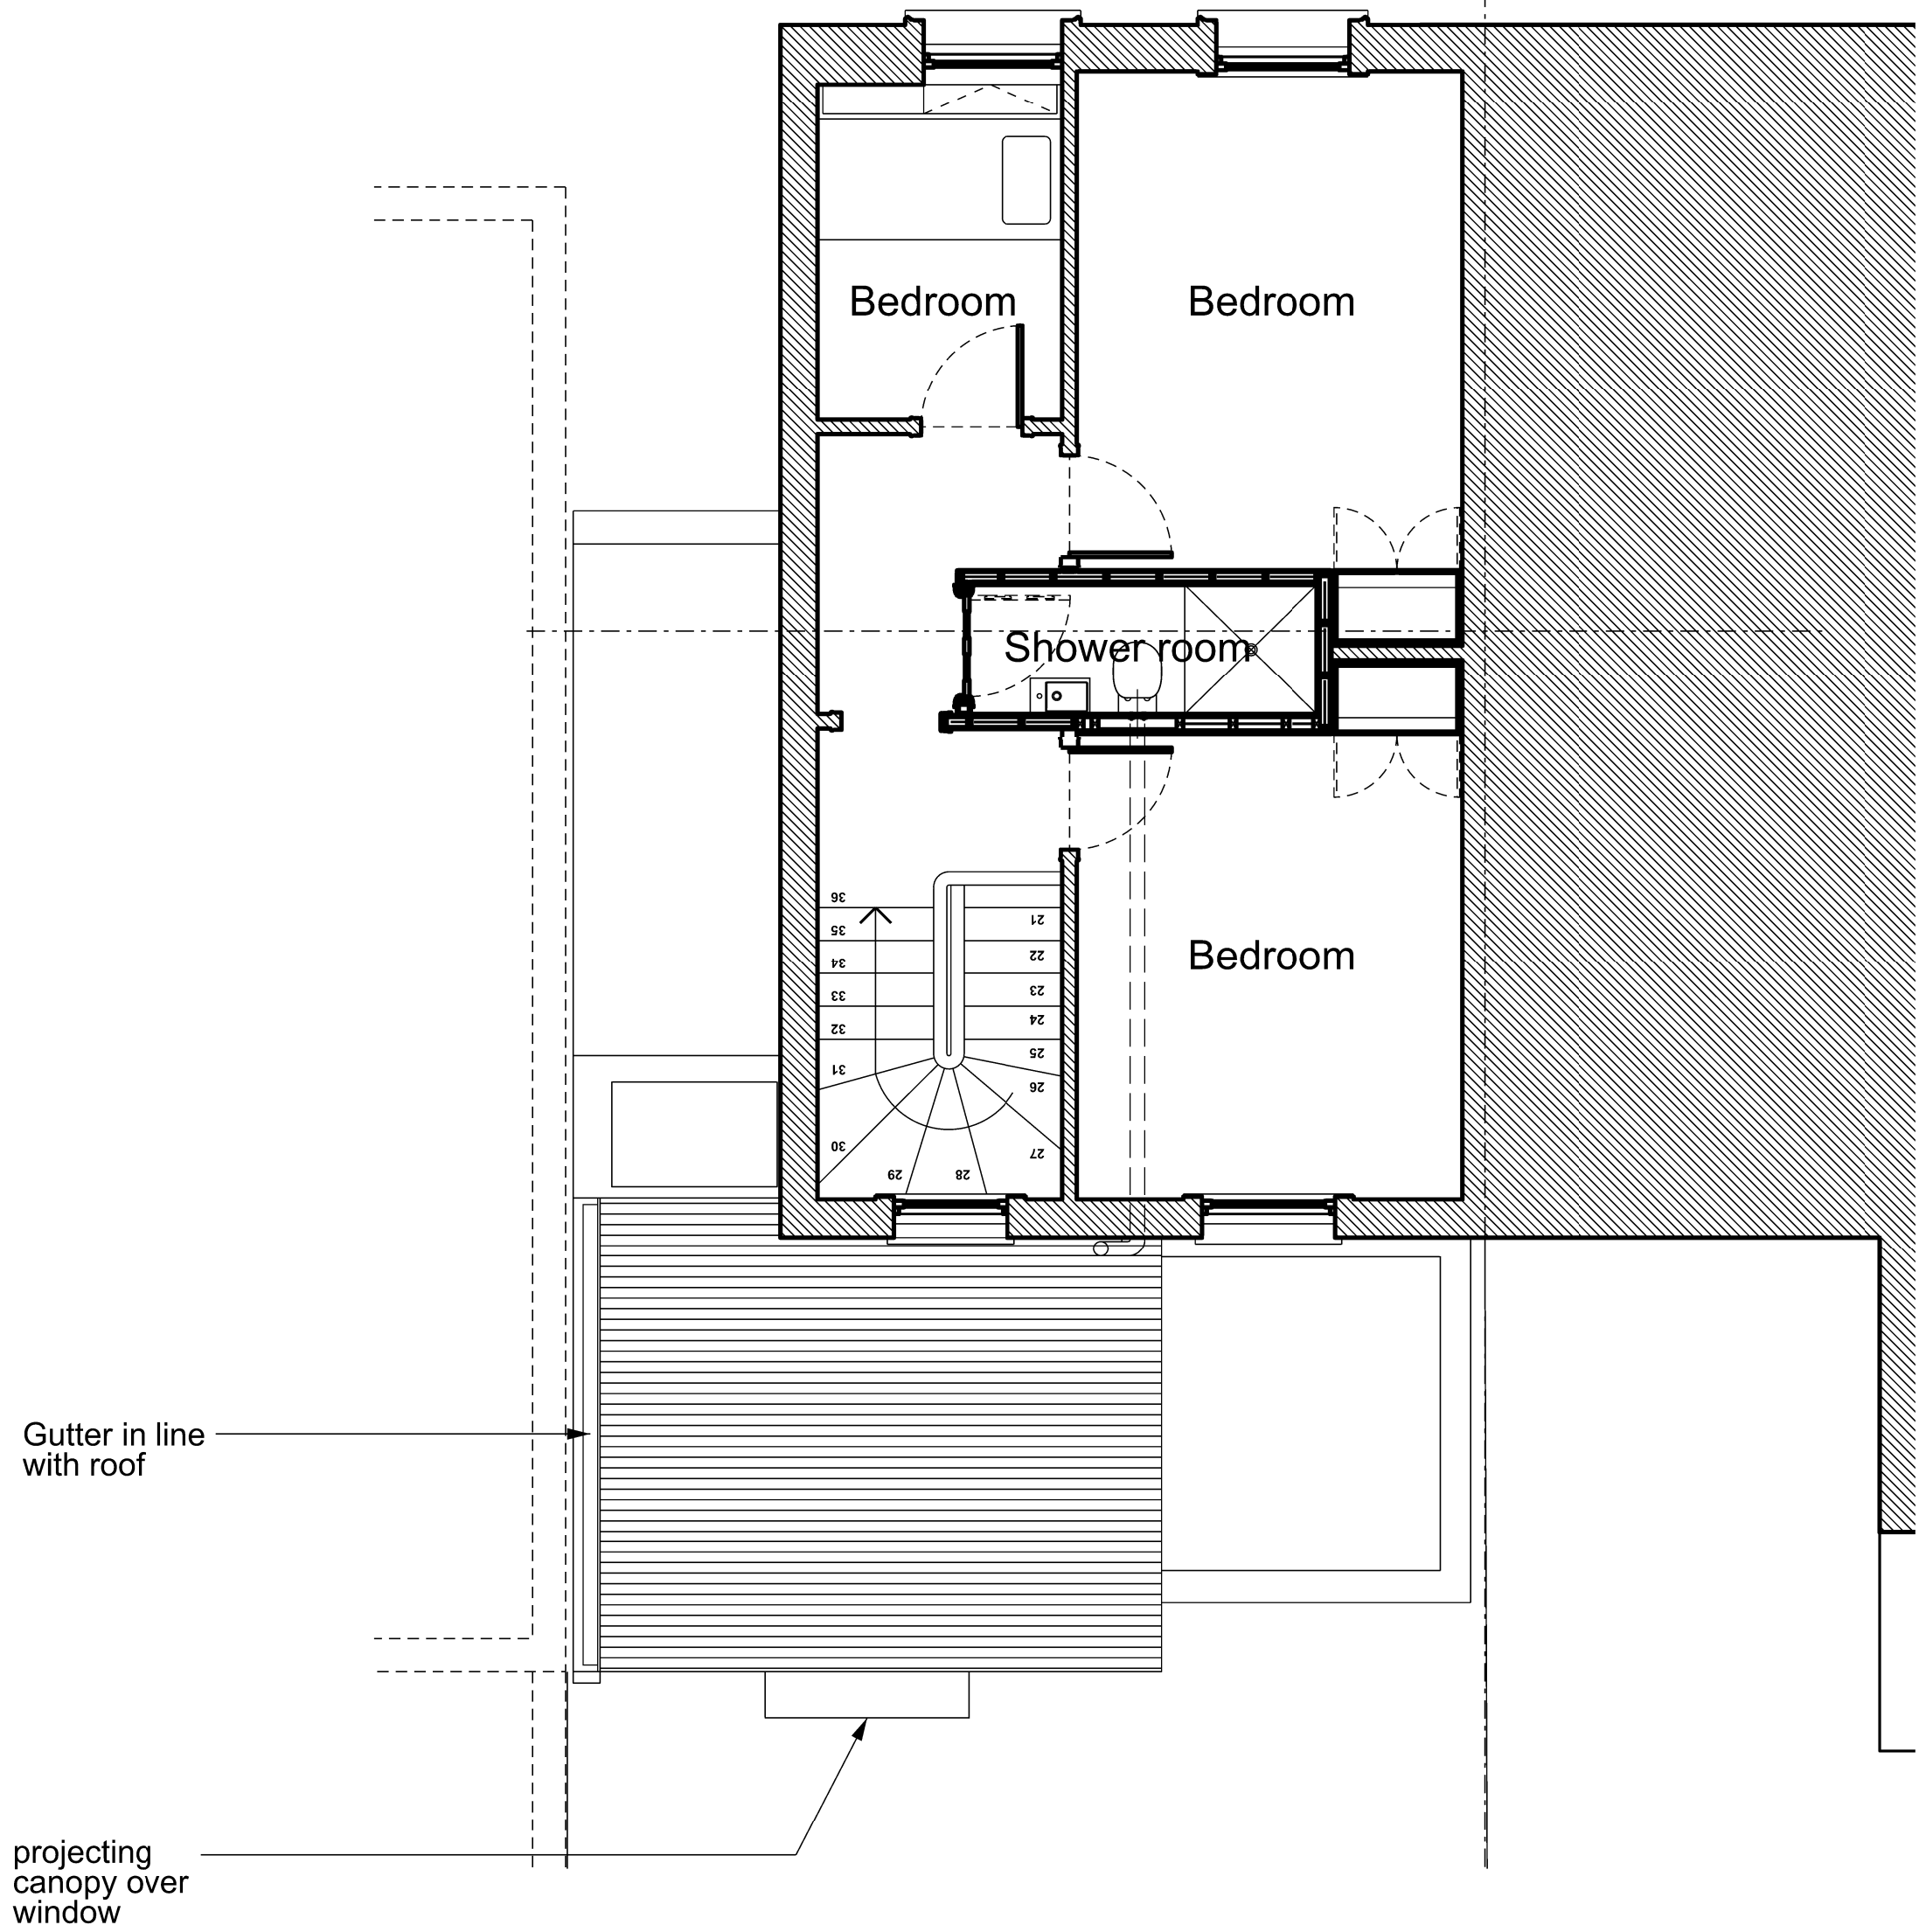


0 1 2 3 4 5m

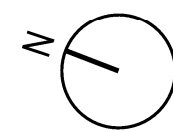

C Second Floor

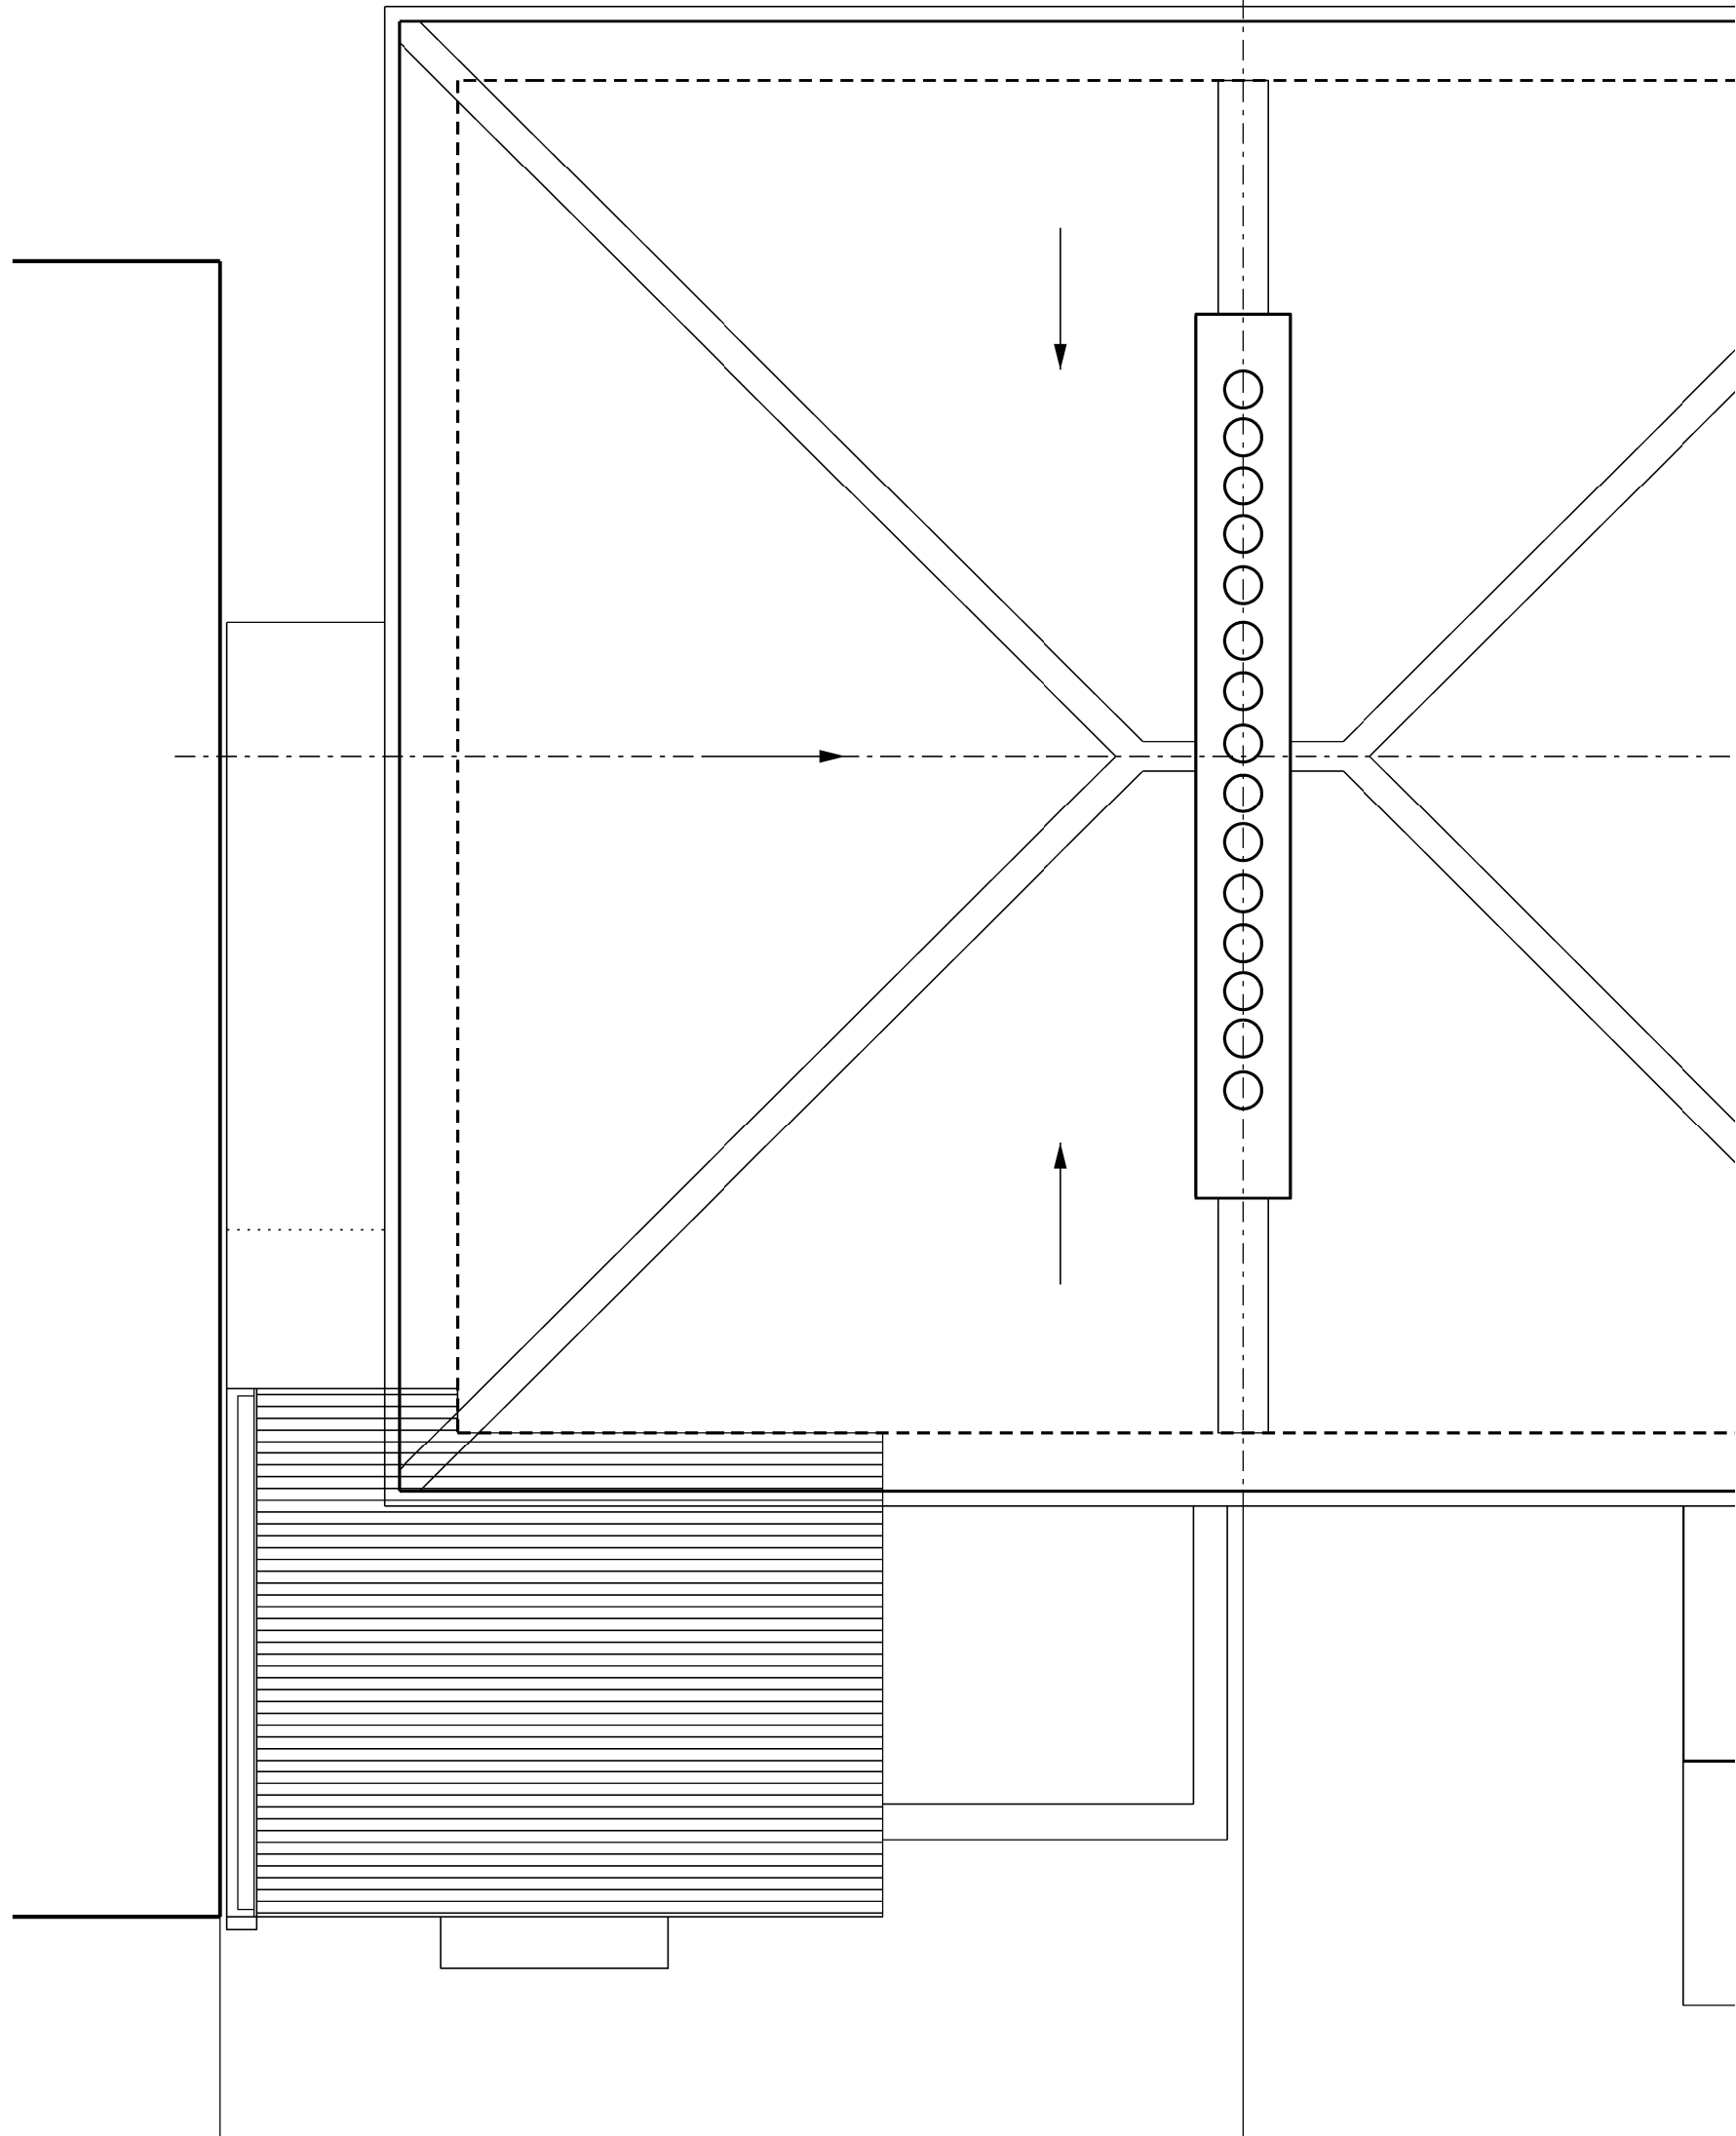

D Roof

NOTES:

Drawing to be read in conjunction with the specification and all relevant drawings.

Do not scale from this drawing

Contractor to check all dimensions on site. Architect to be advised of any discrepancies between this drawing and site conditions immediately

REV	DATE	DETAIL
/	24.08.21	
A	16.05.23	

DRAWING TITLE	
PROPOSED FLOOR PLANS - 2	
DATE	SCALE
16.05.23	1:00 @ A3
DRAWING NUMBER	
0098_L_106	
REVISION	STATUS
A	PLANNING

EM

EDWARD McCANN ARCHITECTS

9 The Colonnades, 105 Wilton Way, London E8 1BH.
Mob. 07734593280
www.edwardmccann.studio
info@edwardmccann.studio

Project: Rear Extension
21 Oval Road
London
NW1 7EA

Client
Mr & Mrs Hennebry