
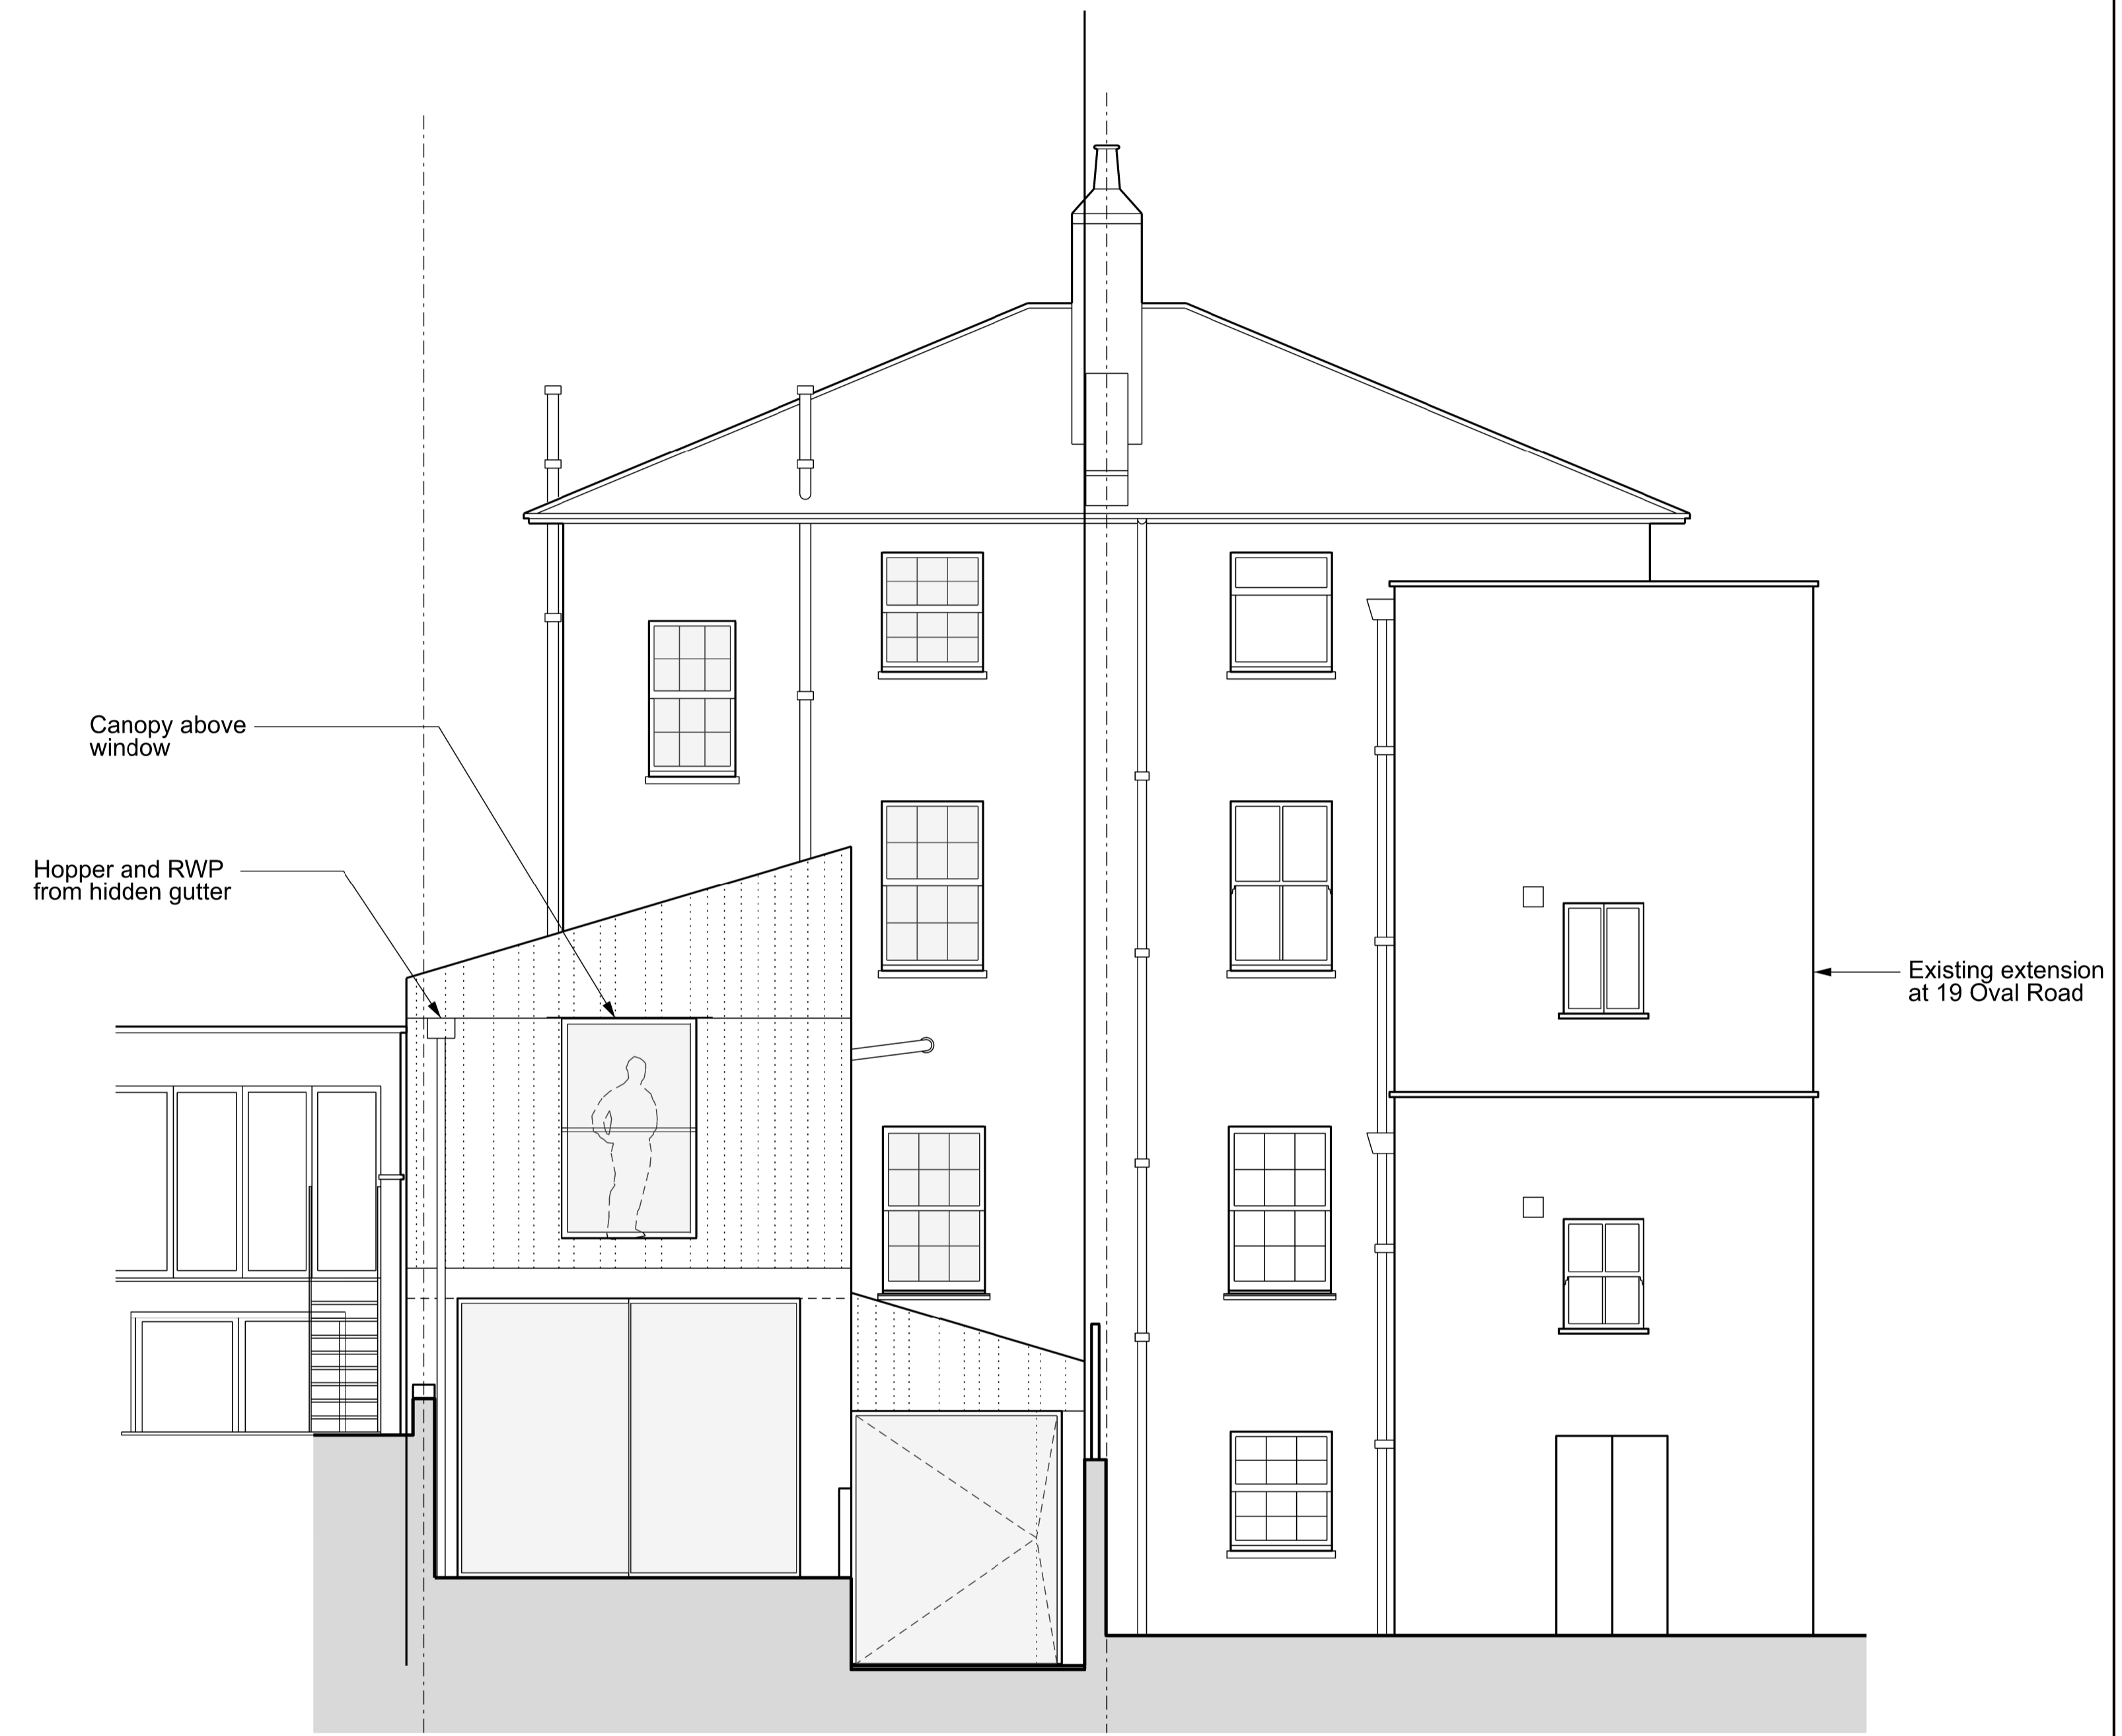


19 OVAL ROAD

21 OVAL ROAD

A Front Elevation

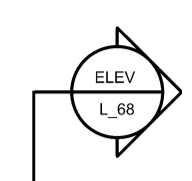

21 OVAL ROAD

19 OVAL ROAD

B Rear Elevation

NOTES:
 Drawing to be read in conjunction with the specification and all relevant drawings.
 Do not scale from this drawing
 Contractor to check all dimensions on site. Architect to be advised of any discrepancies between this drawing and site conditions immediately

REV	DATE	DETAIL
/	24.08.21	
A	16.05.23	

DRAWING TITLE	
PROPOSED FRONT & REAR ELEVATIONS	
DATE	SCALE
16.05.23	1:100 @ A3
DRAWING NUMBER	
0098_L_107	
REVISION	STATUS
A	PLANNING

EM
 EDWARD McCANN ARCHITECTS
 9 The Colonnades, 105 Wilton Way, London E8 1BH.
 Mob. 07734593280
 www.edwardmccann.studio
 info@edwardmccann.studio

Project: Rear Extension
 21 Oval Road
 London
 NW1 7EA

Client
 Mr & Mrs Hennebry