




CANOPY ROOF PLAN  
Scale 1:20

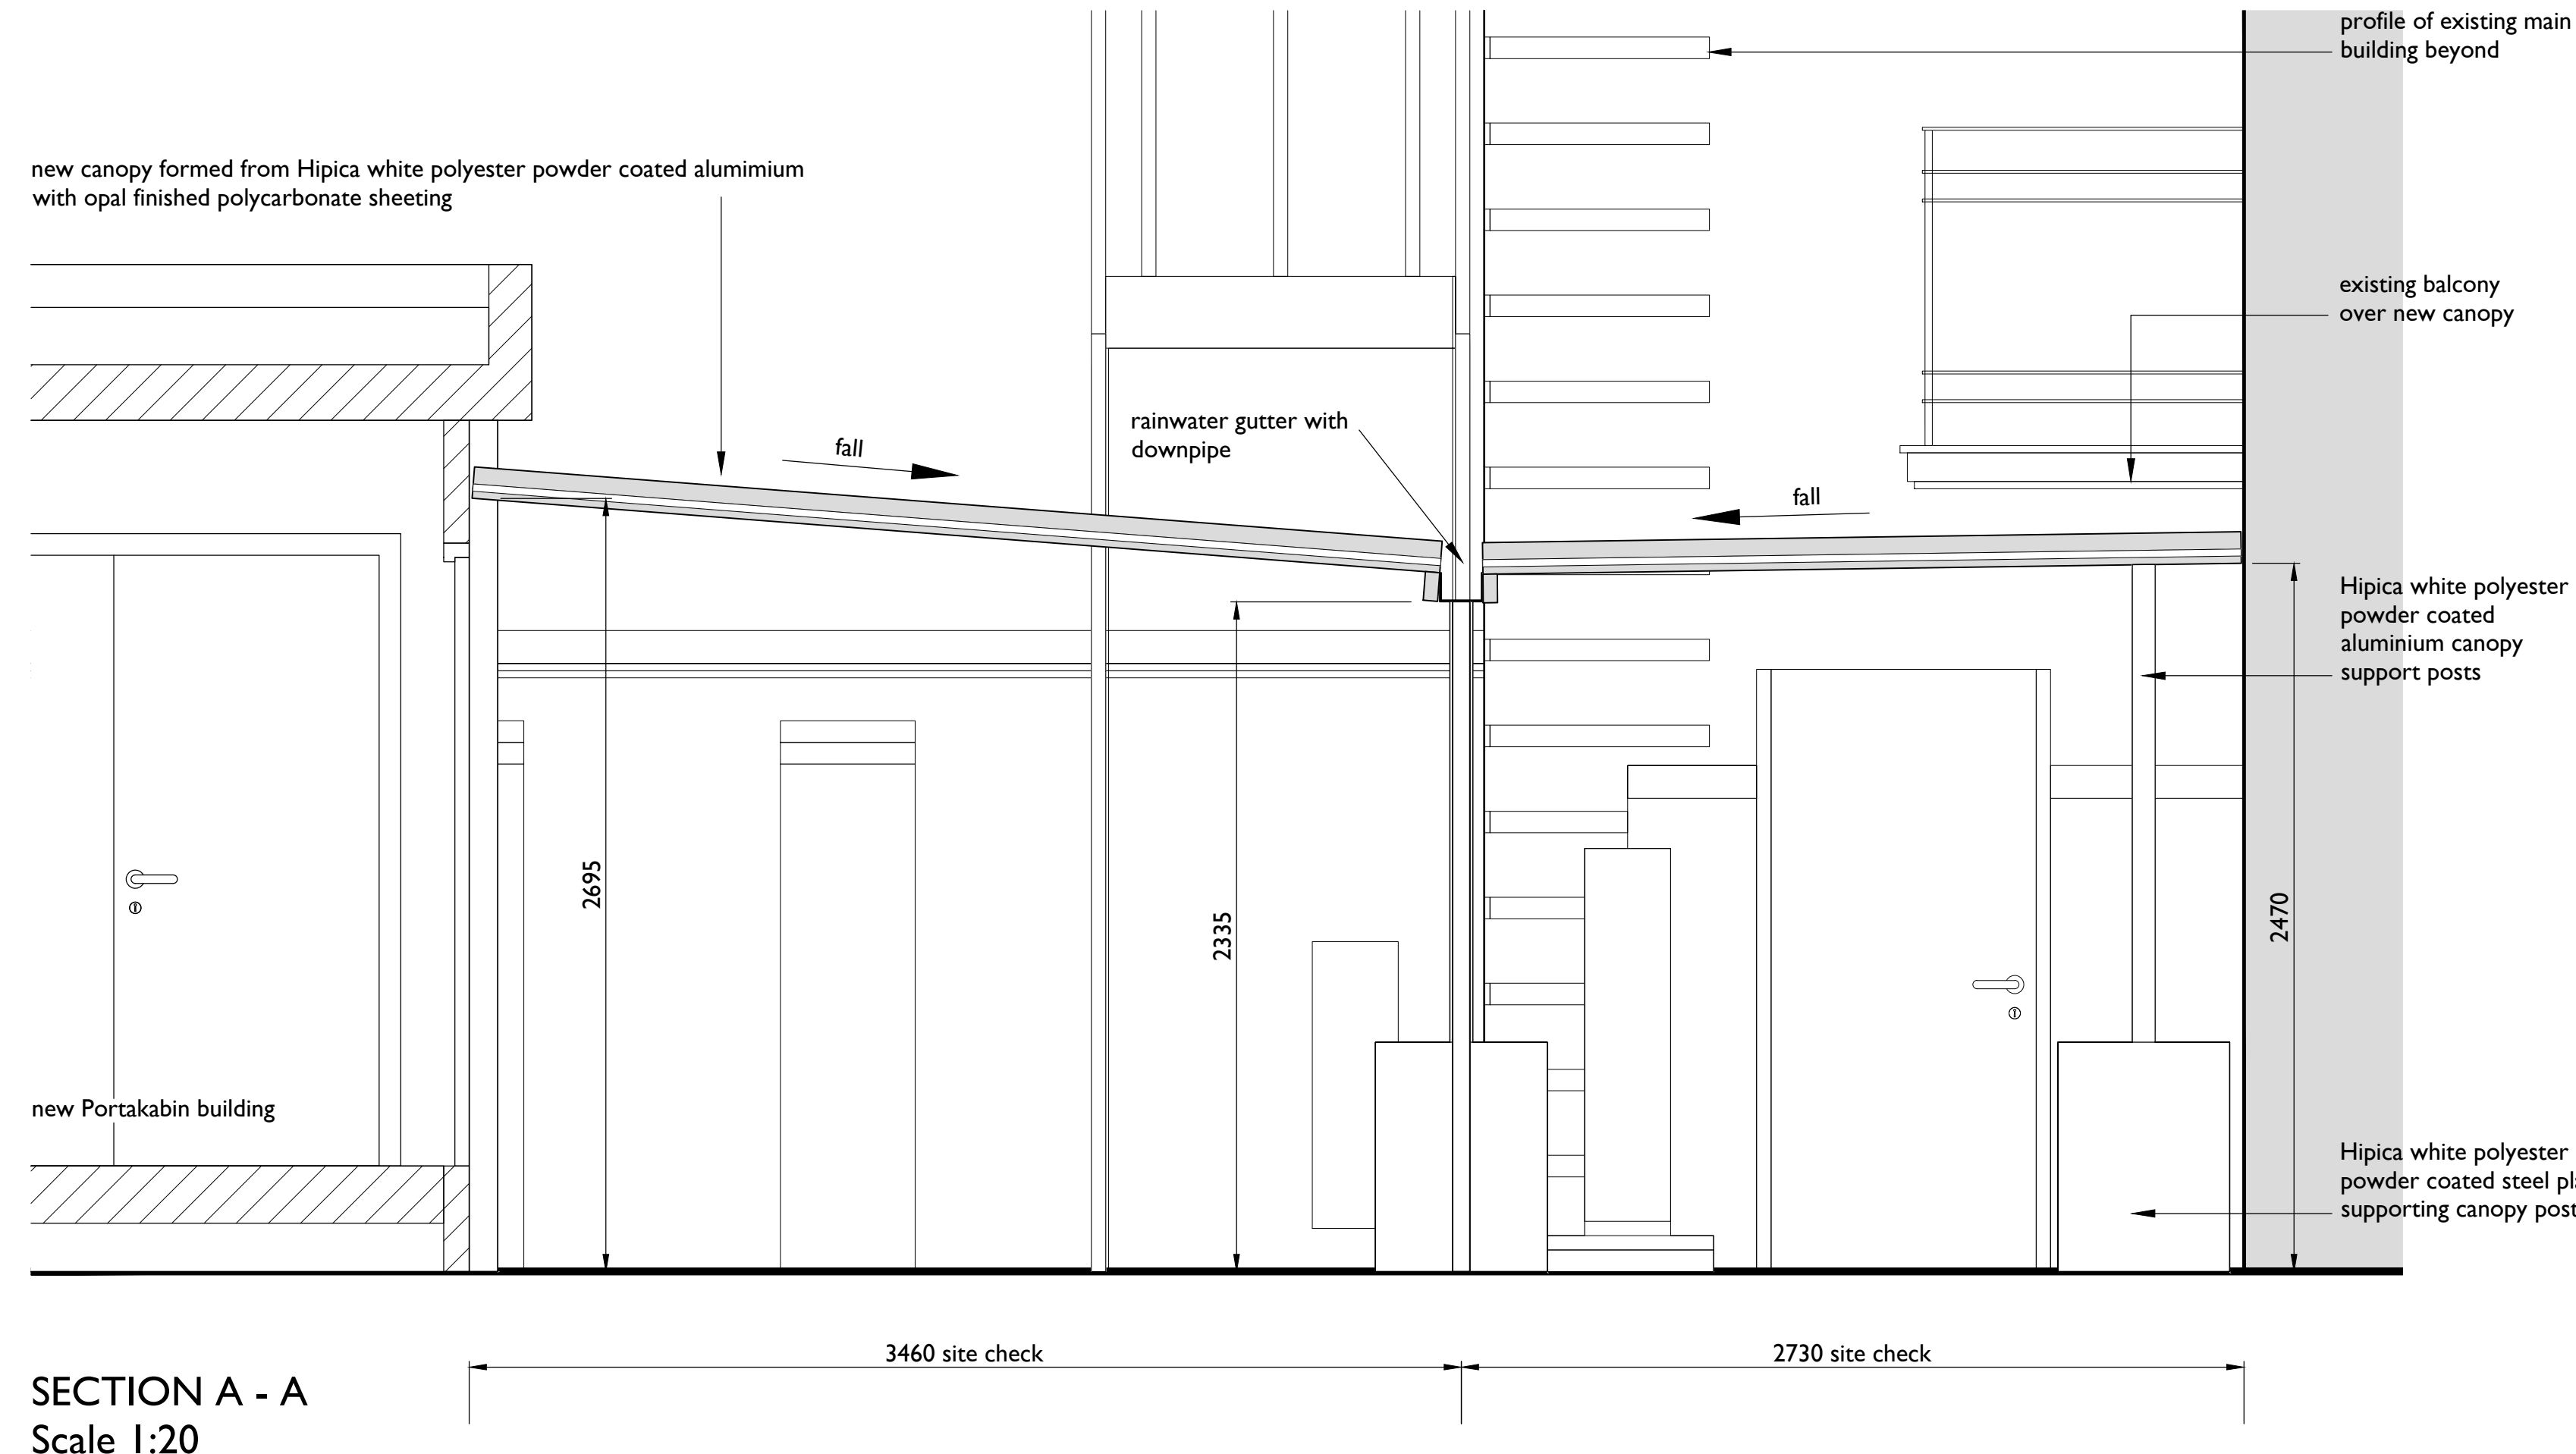

SECTION A - A  
Scale 1:20

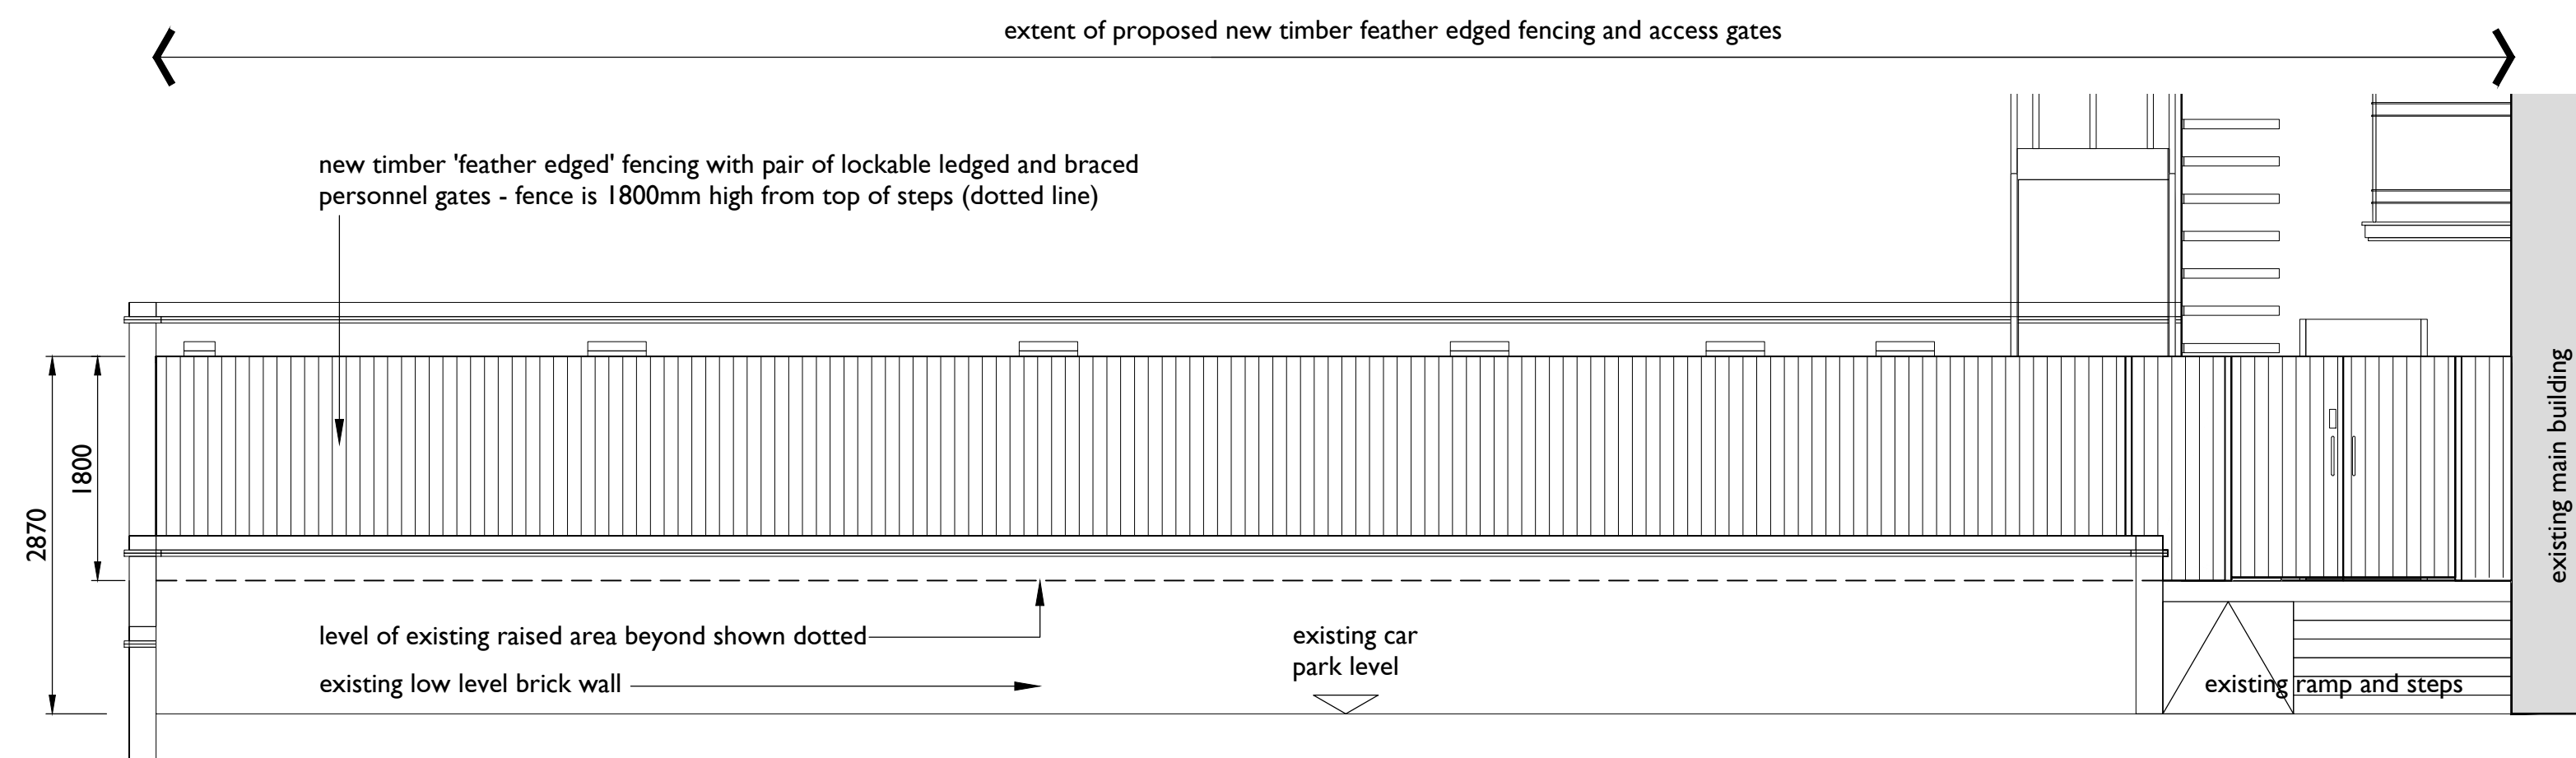


ELEVATION B ON NEW FENCING  
Scale 1:50

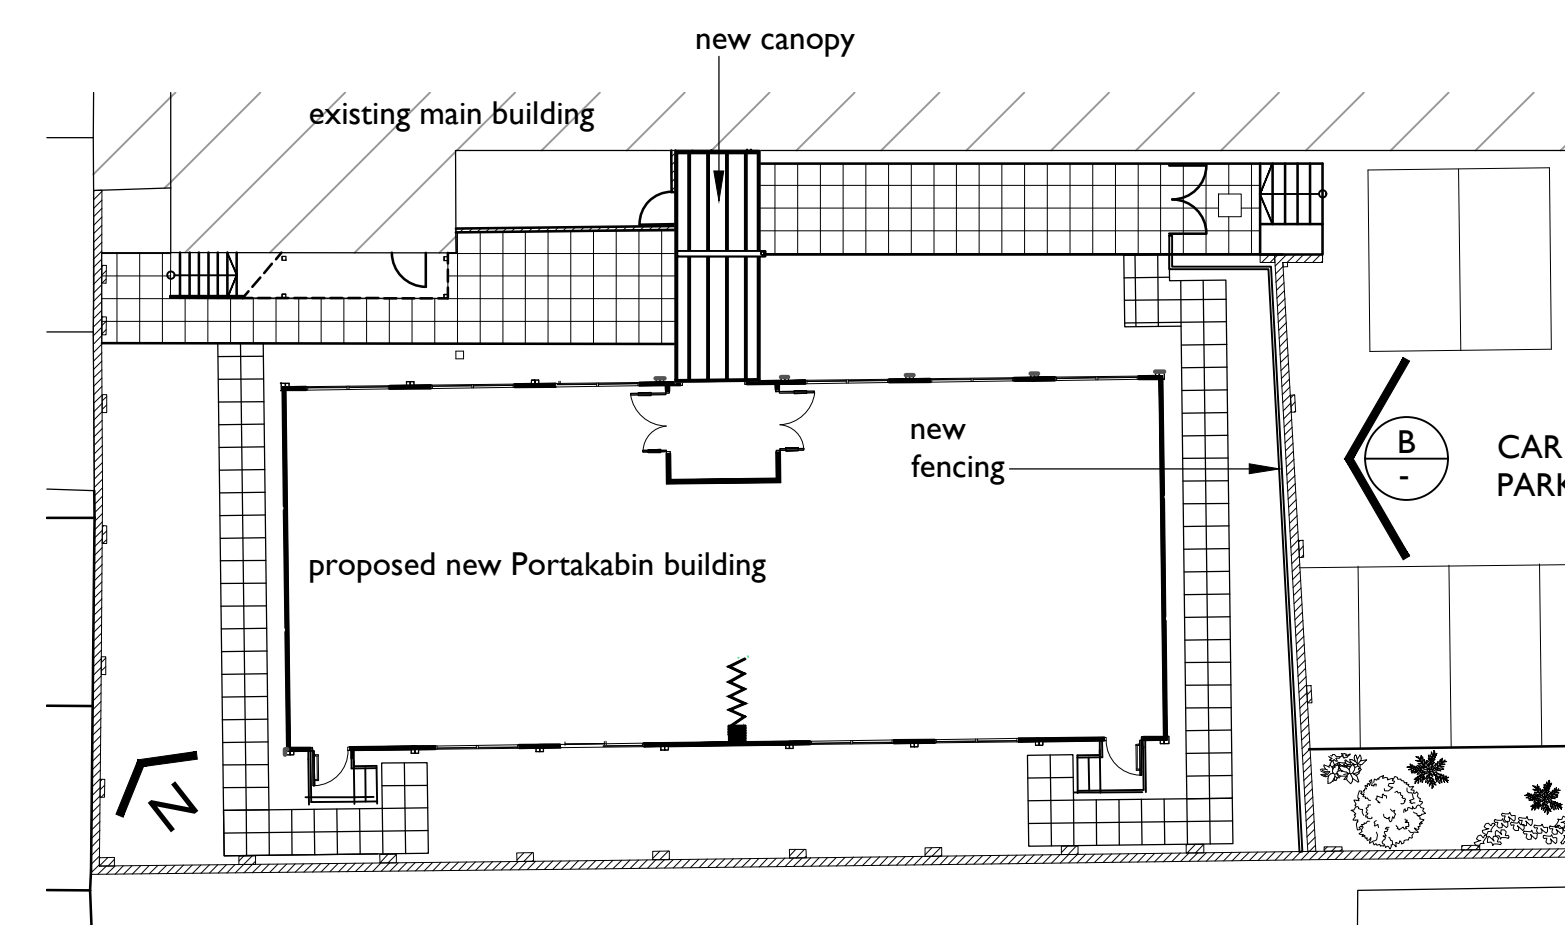

DRAWING LOCATION PLAN Scale 1:200

**THESE NOTES ARE IMPORTANT**  
If you are in any doubt about something - ASK  
This drawing must be read in conjunction with all necessary architectural, structural, services drawings and scope of works  
This drawing is copyright protected and unless specifically agreed with Markwick Architects can only be used for the project noted in the title box below.

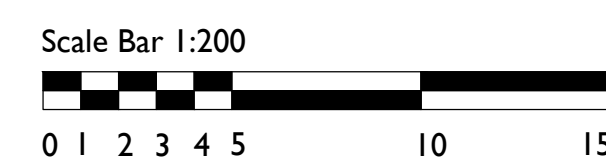

\* ISSUED FOR PLANNING CONDITION SIGN OFF 06.10.23 TC TM  
REV. DESCRIPTION DATE DRN CHKD.

**MARKWICK ARCHITECTS**  
THE OLD DAIRY  
51a ST. PETERS STREET  
SOUTH CROYDON SURREY CR2 7DG  
TELEPHONE 020 8686 2955  
E-MAIL ma@markwickarchitects.co.uk

CLIENT  
**ESCP Europe Business School**

PROJECT  
**527 Finchley Road,  
London NW3 7BG**

DRAWING TITLE  
**Proposed  
Canopy & Fencing Details**

DATE  
**October 2023** SCALE  
**as shown @ AI**

DRAWING NUMBER  
**2213 / P / 617** DRAWING REVISION  
**\***

DRAWN BY  
**TC** CHECKED BY  
**TM**