

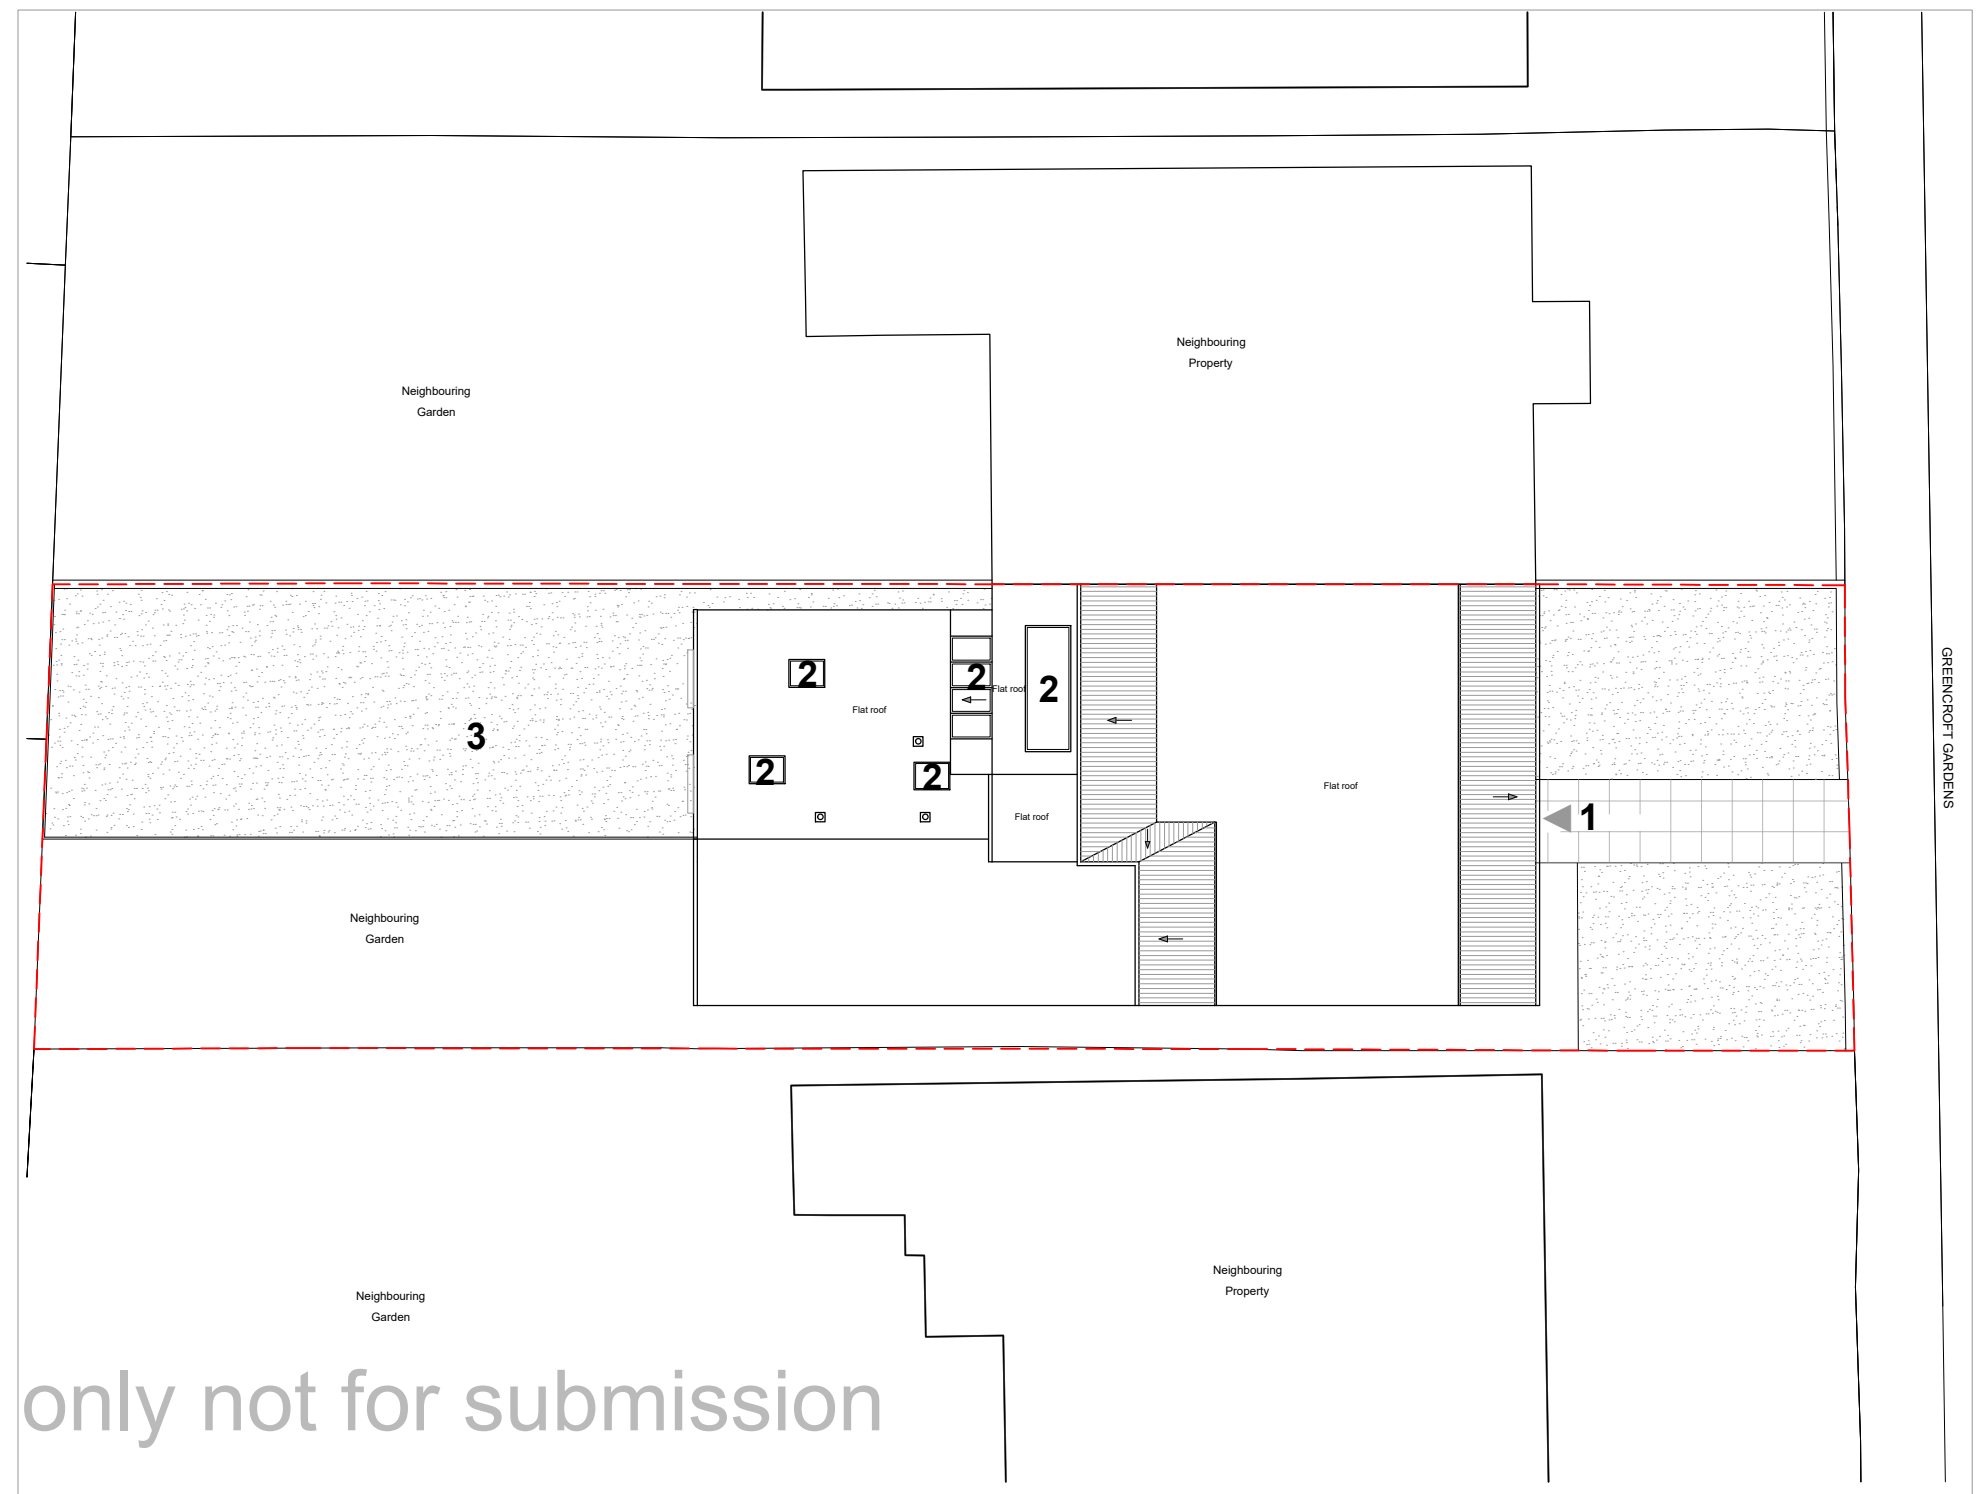


 

OS Map


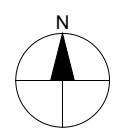


Draft only not for submission

Site Plan

KEY

- 1 Entrance to block
 - 2 Rooflight
 - 3 Garden
- Property Boundary

 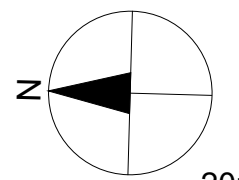

Dimensions Written dimensions to be taken in preference to scaled dimensions. The Contractor is responsible for checking all dimensions before work starts.

Local Authority All work is to be carried out to the requirements, and to the satisfaction of the Local Authority. These drawings are for planning purposes only.

Discrepancies Any discrepancies to be brought to the attention of Drawing And Planning Ltd. Immediately.

REVISIONS					
REV	DATE	DESCRIPTION	BY	CH	

PROJECT TITLE Flat 2, 108 Greencroft Gardens	
DATE August 2023	REVISION /

DRAWING TITLE Proposed - Location Plans	
CLIENT #nameofclient	
DRAWING No. GREGA-L101	SCALE @ A3 1:1250 / 1:200

