




GROUND FLOOR PLAN
AS EXISTING

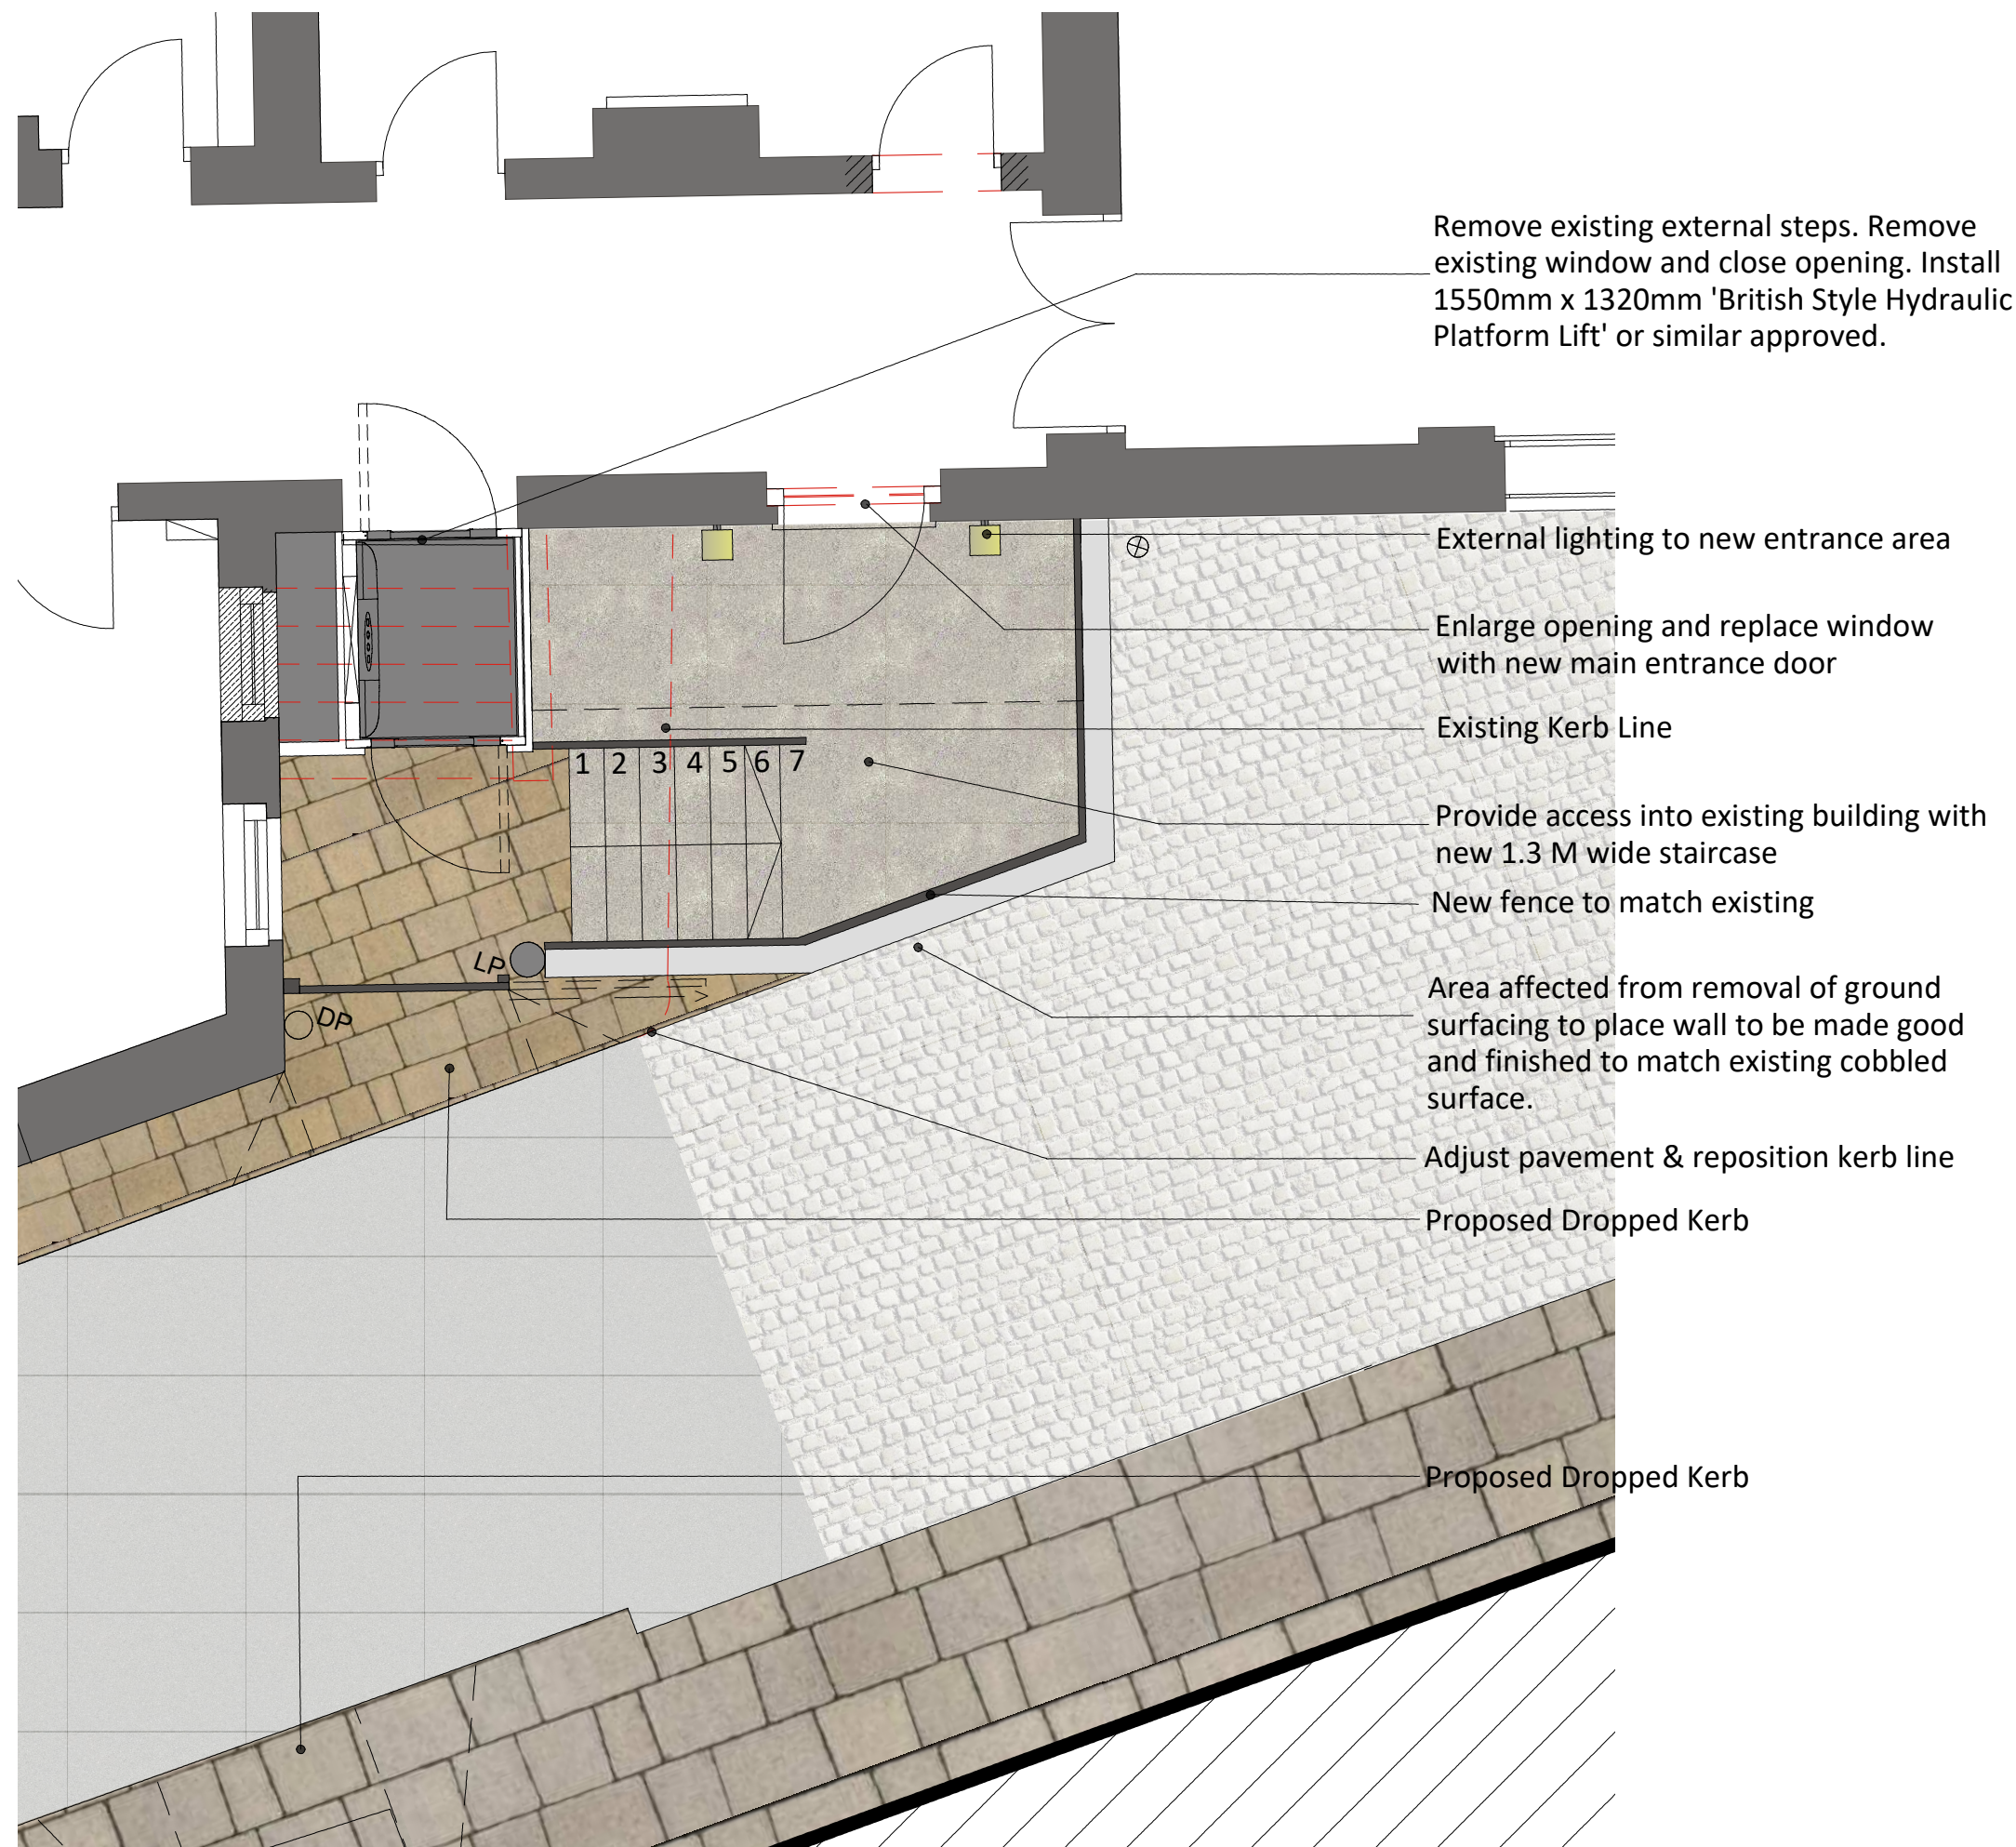

GROUND FLOOR PLAN
AS PROPOSED

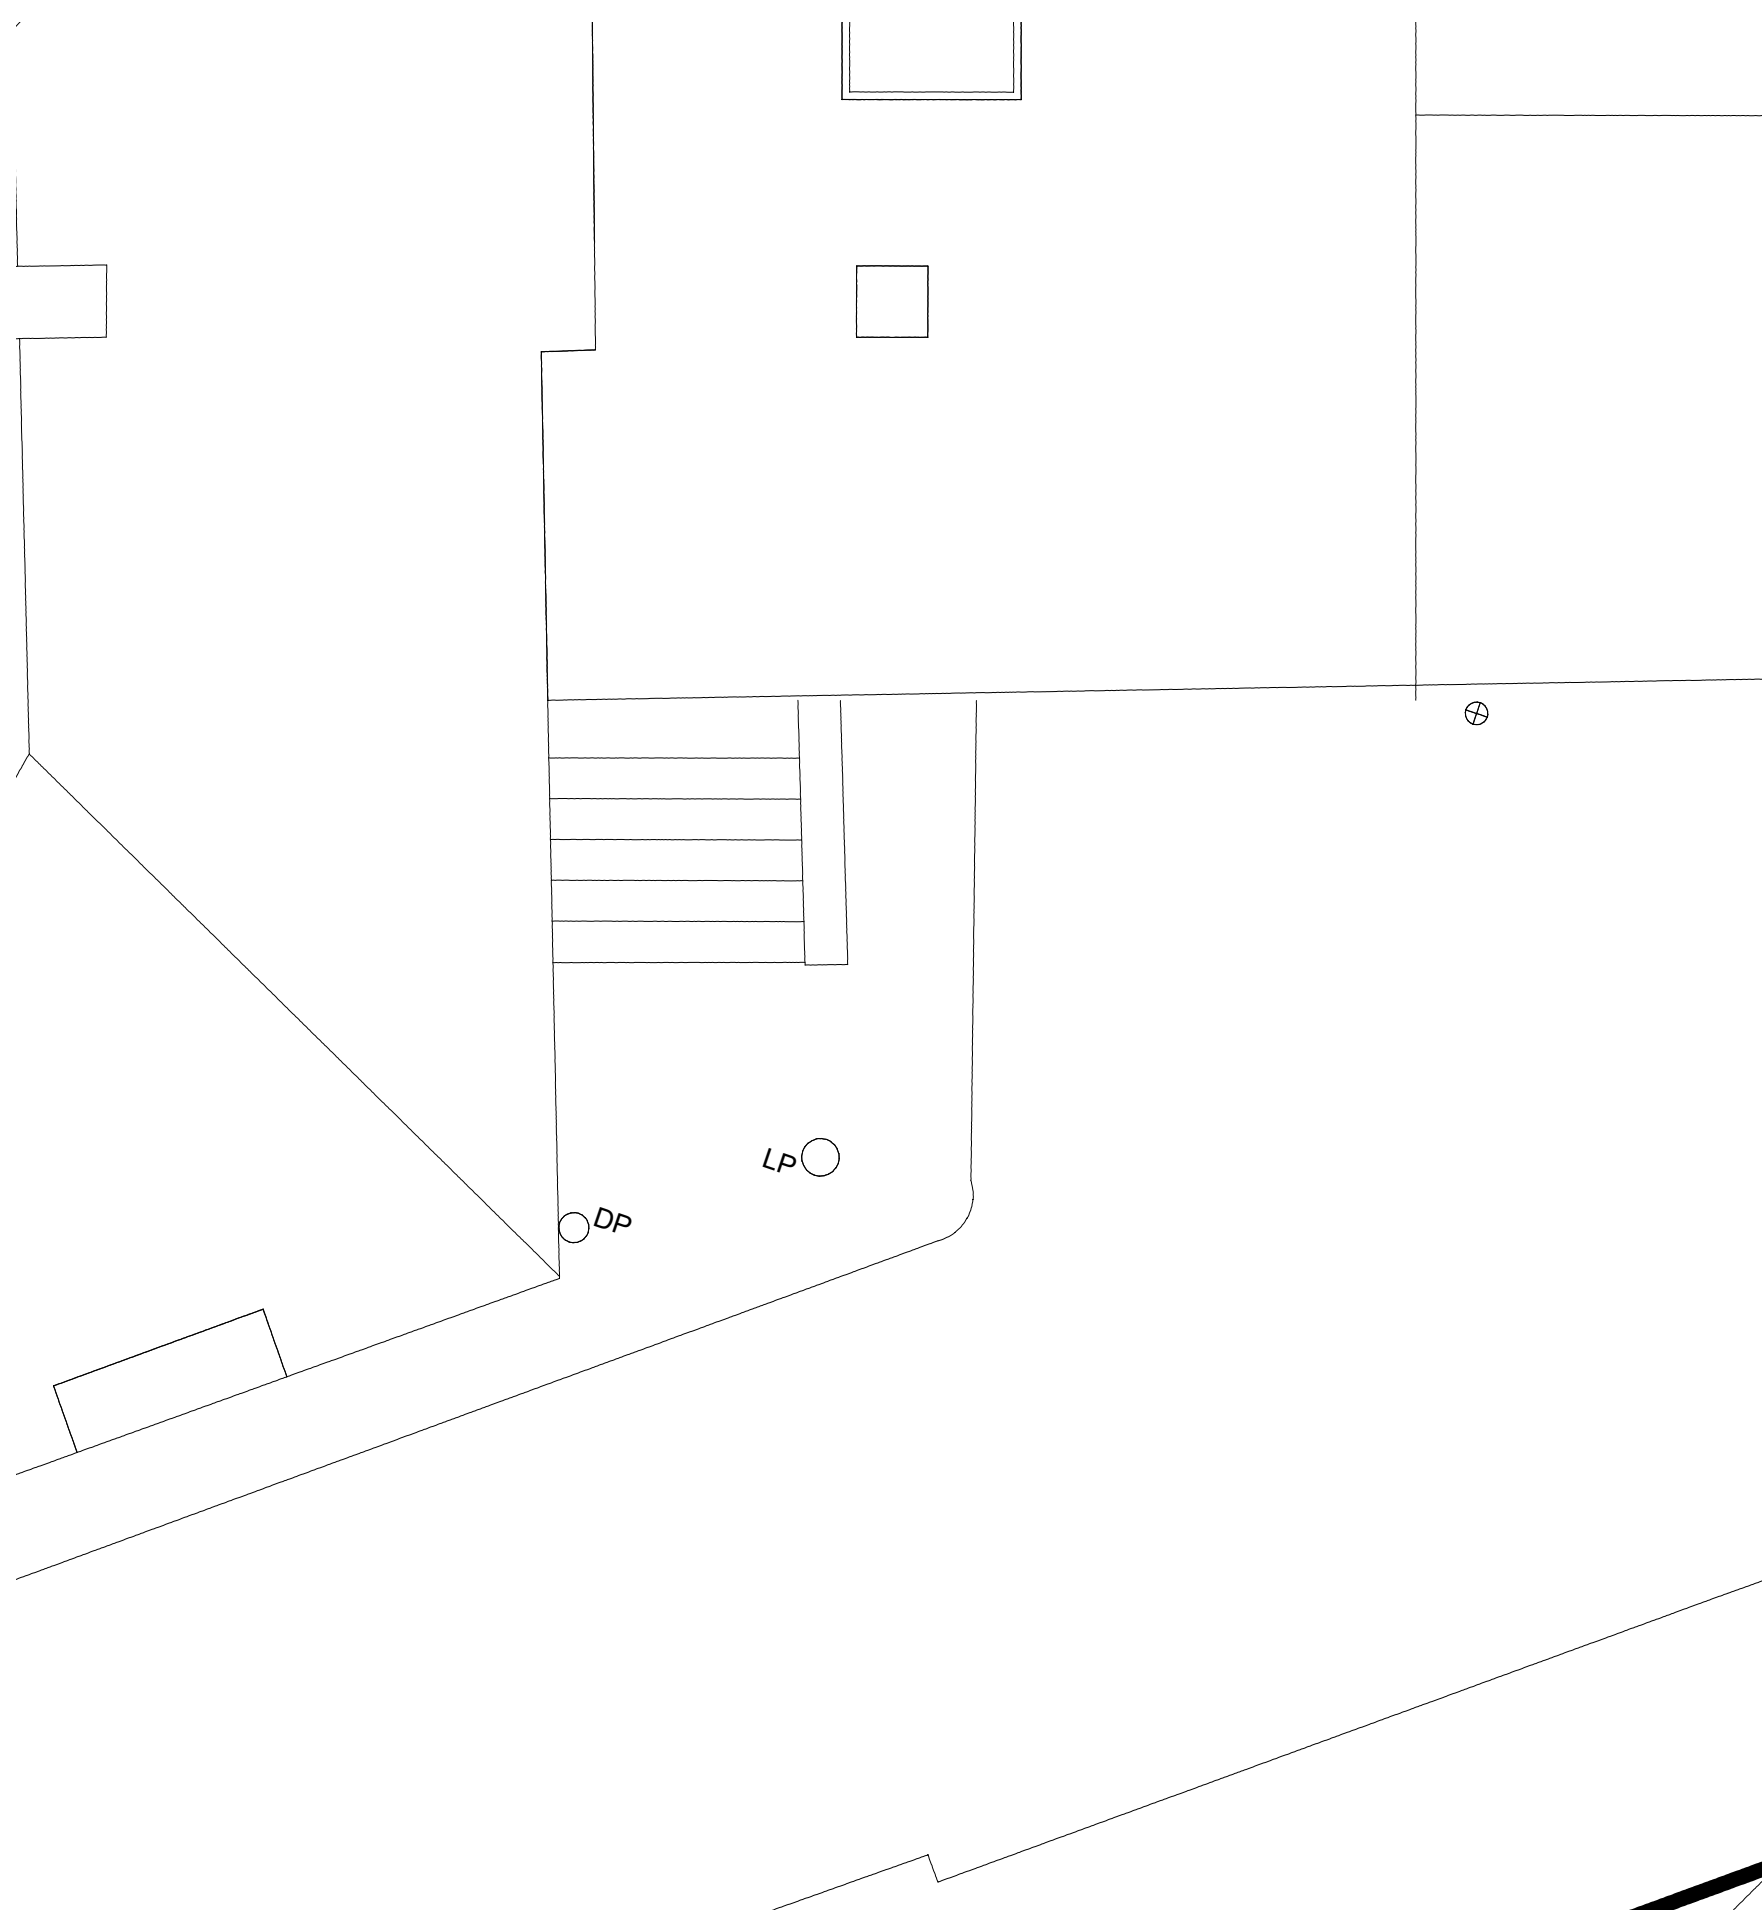


ROOF PLAN
AS EXISTING

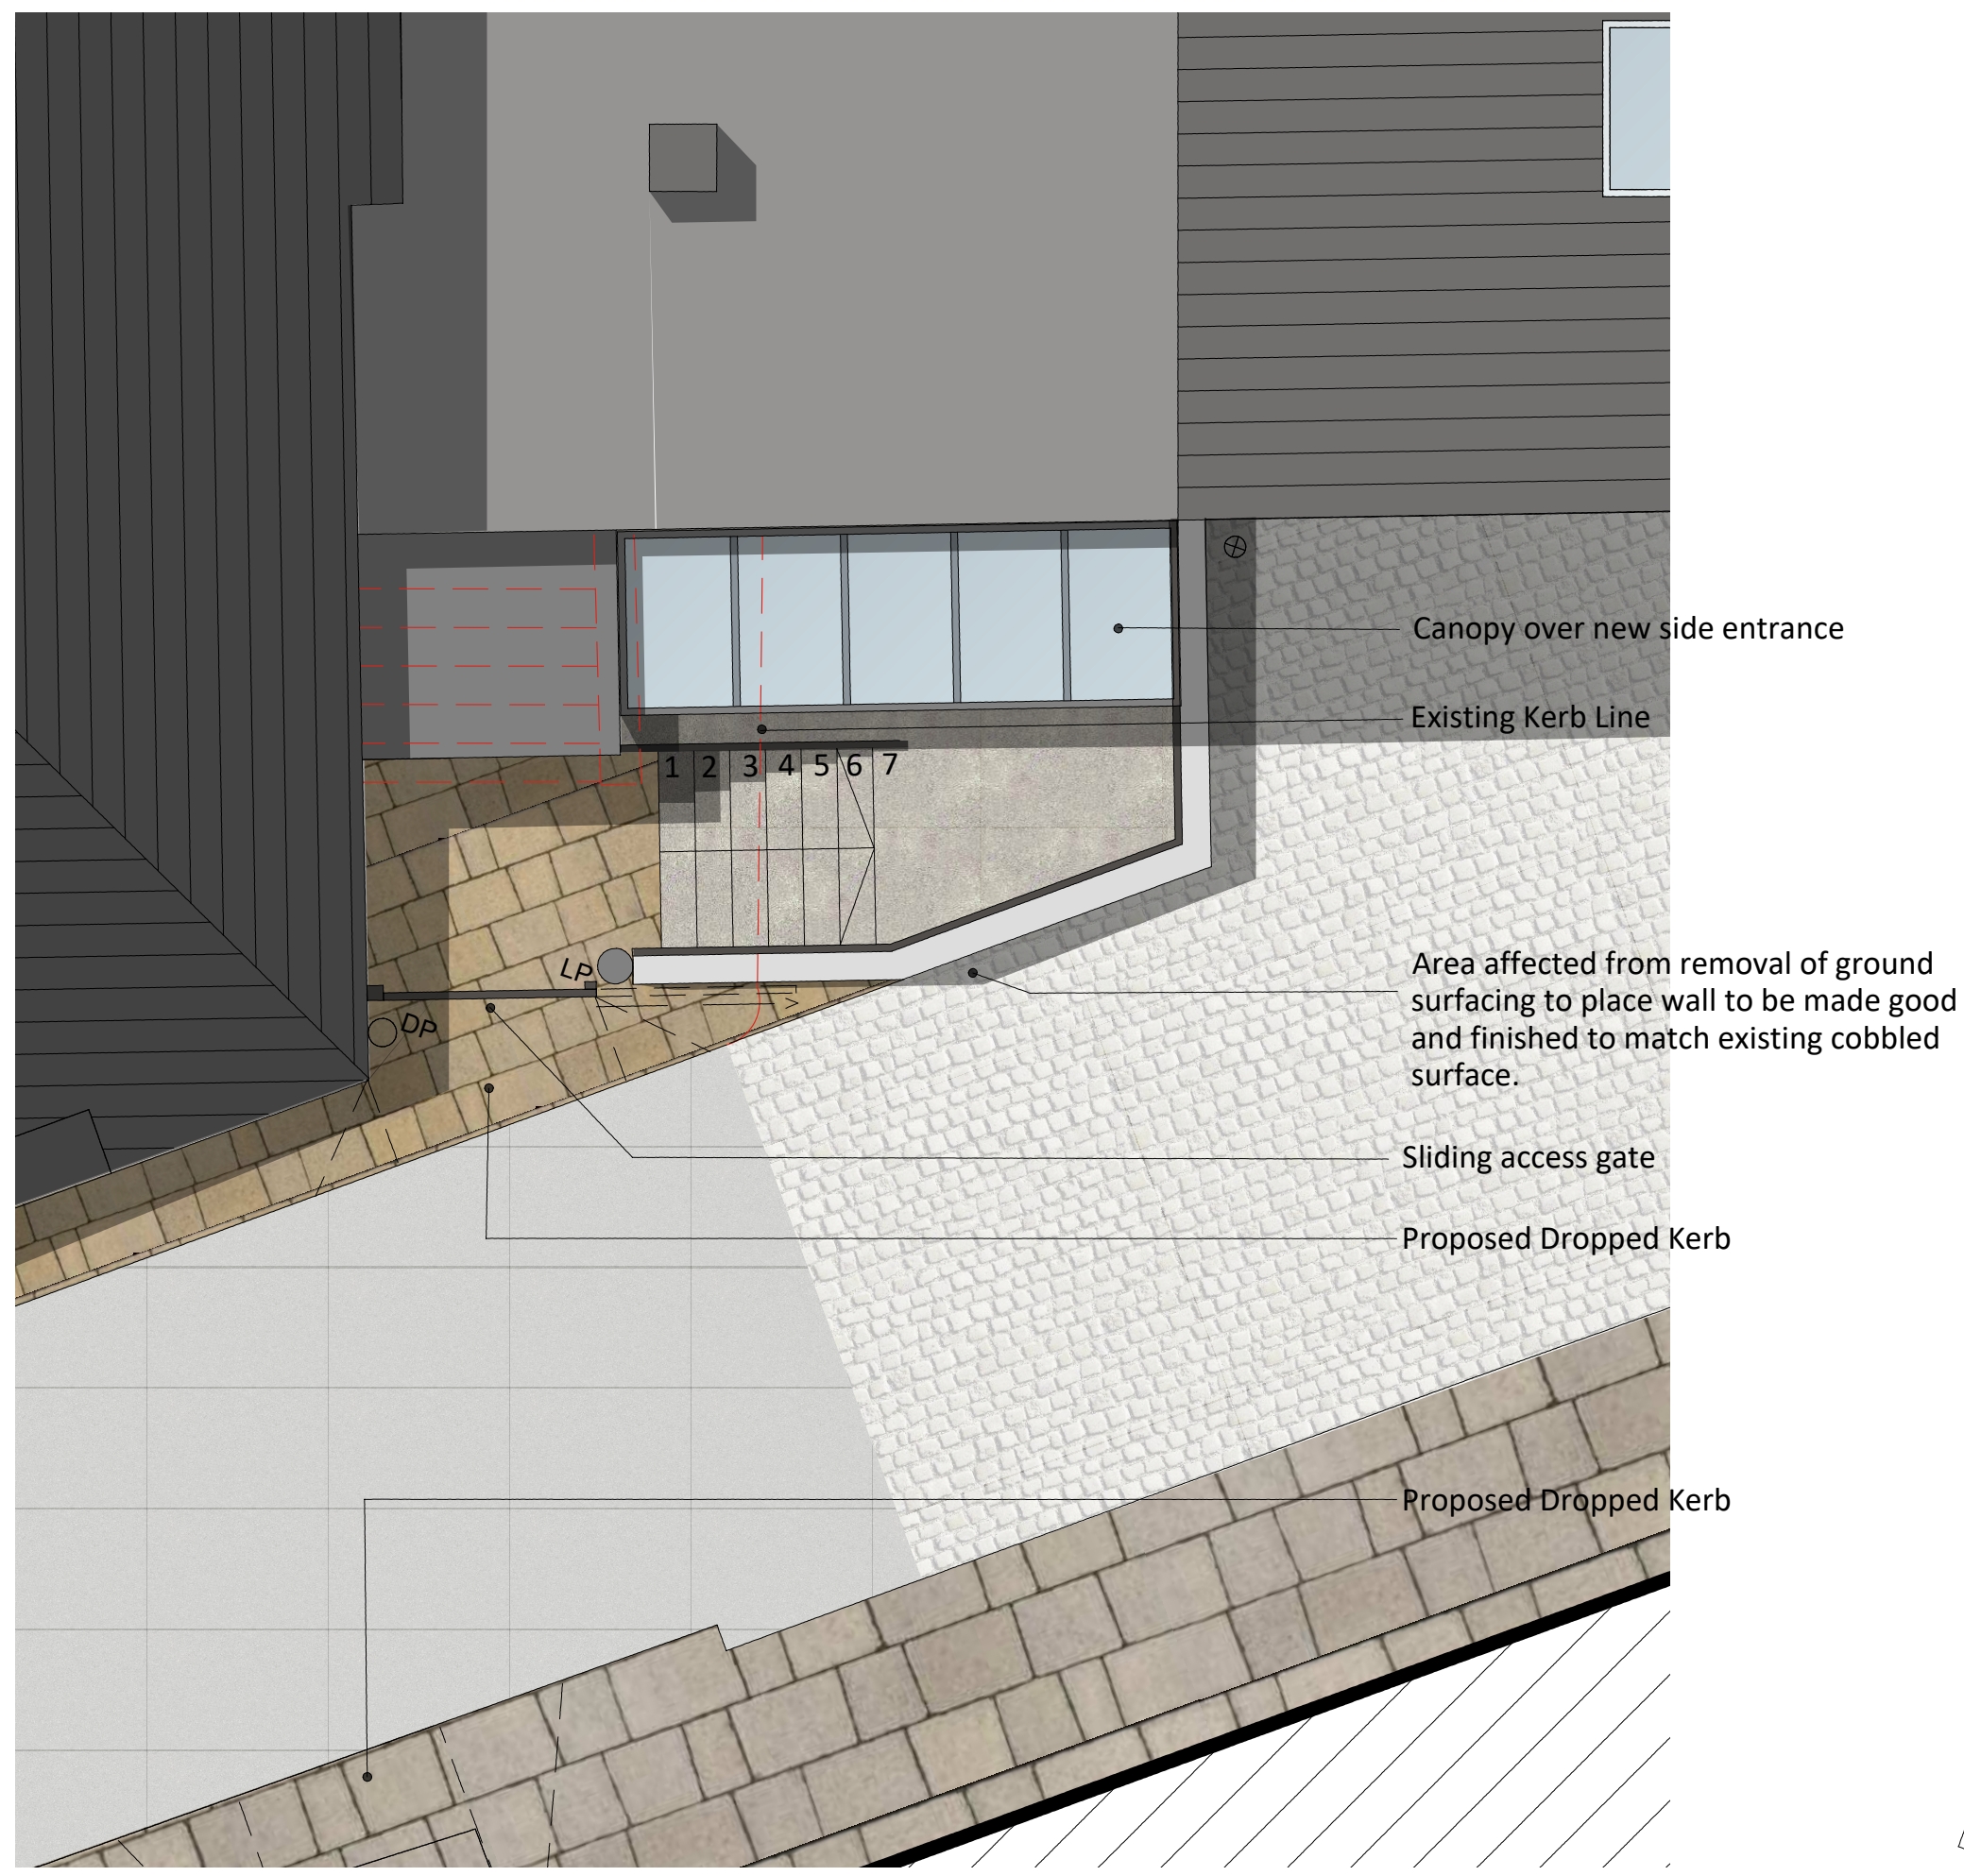


ROOF PLAN
AS PROPOSED

- KEY
- APPLICATION BOUNDARY
 - EXISTING WALLS
 - DEMOLISH

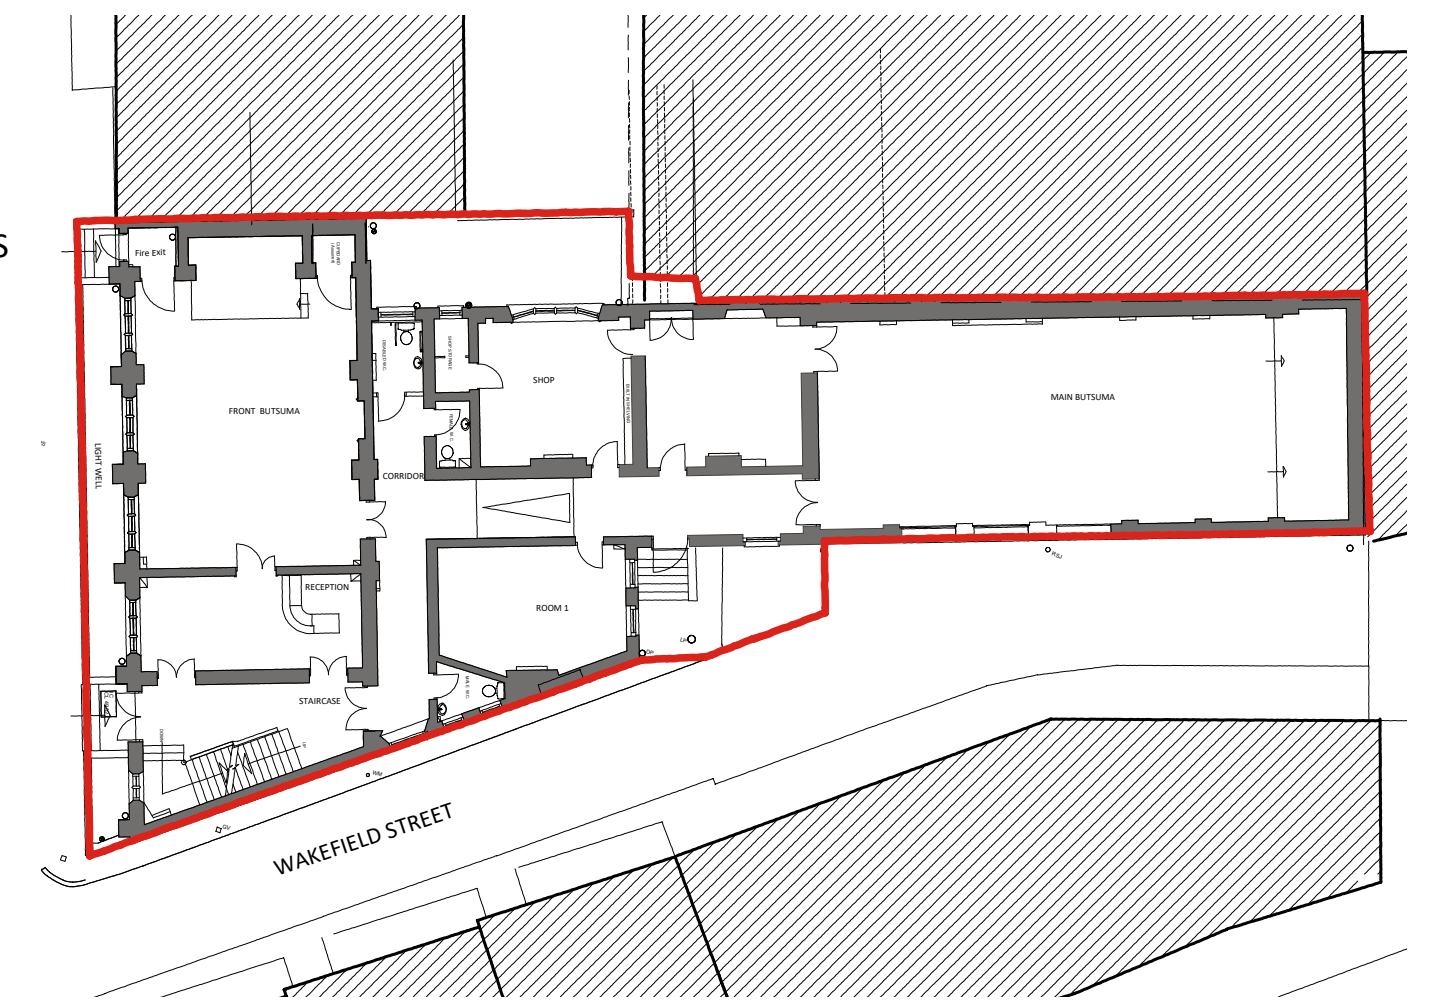

KEY PLAN
AS EXISTING (SCALE 1:250)

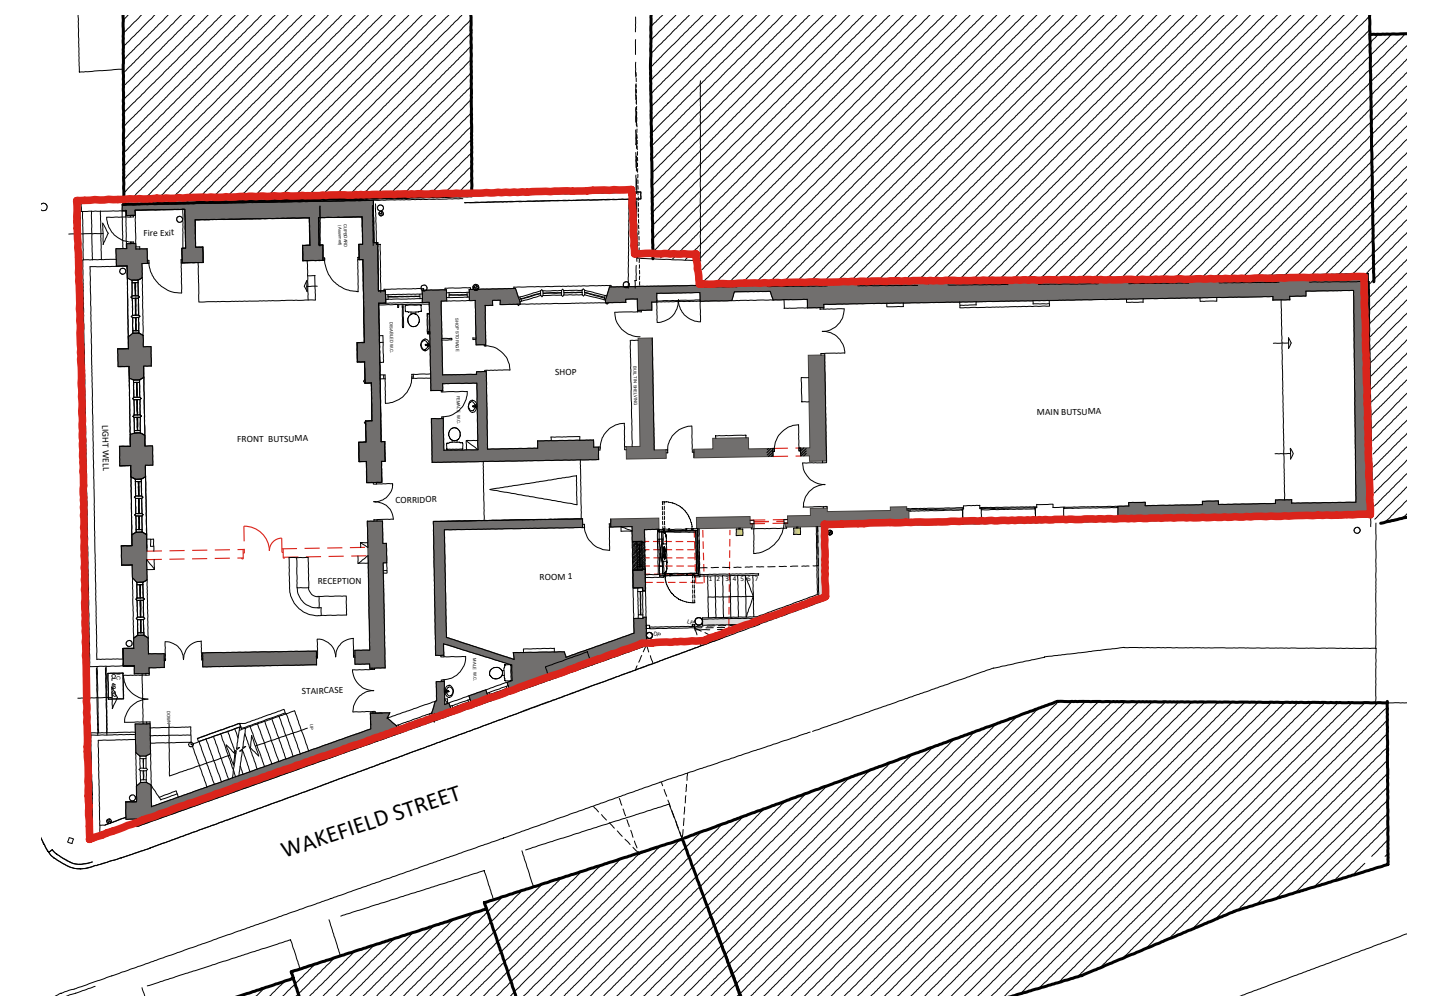

KEY PLAN
AS PROPOSED (SCALE 1:250)



- KEY
- APPLICATION BOUNDARY
 - DEMOLITION

C	ISSUED FOR PLANNING - NOTE FOR DROPPED KERB ADDED	RZ	GN	16.10.2023
B	ISSUED FOR PLANNING - NOTE ADDED FOR KERB LINE AND COBBLED SURFACE	RZ	GN	12.10.2023
A	ISSUED FOR COMMENTS	RZ	CJ	31.03.2023

Rev.	Description	Author	Checked	Date
------	-------------	--------	---------	------

CARLESS + ADAMS

01628 665131 enquiries@carless-adams.co.uk
carless-adams.co.uk

**Design the best,
to live the best**

Client

SGI-UK

Project

7 WAKEFIELD STREET

Title

GROUND FLOOR AND ROOF PLAN
EXISTING AND PROPOSED

C+A no.
A-938

scale

1:50

author

RZ

chk'd

CJ

date

Oct. 16, 23

sheet size

A1

project.	org.	zone.	level.	type.	role.	class.	num.	status.	rev.
	CA	01			A		03		C

For construction purposes dimensions shall not be scaled & figured dimensions must be verified on site before work commences.
This drawing is Copyright ©