



No.	Date	Description
	10/10/22	DESIGN DEVELOPMENT - ISSUED FOR APPROVAL

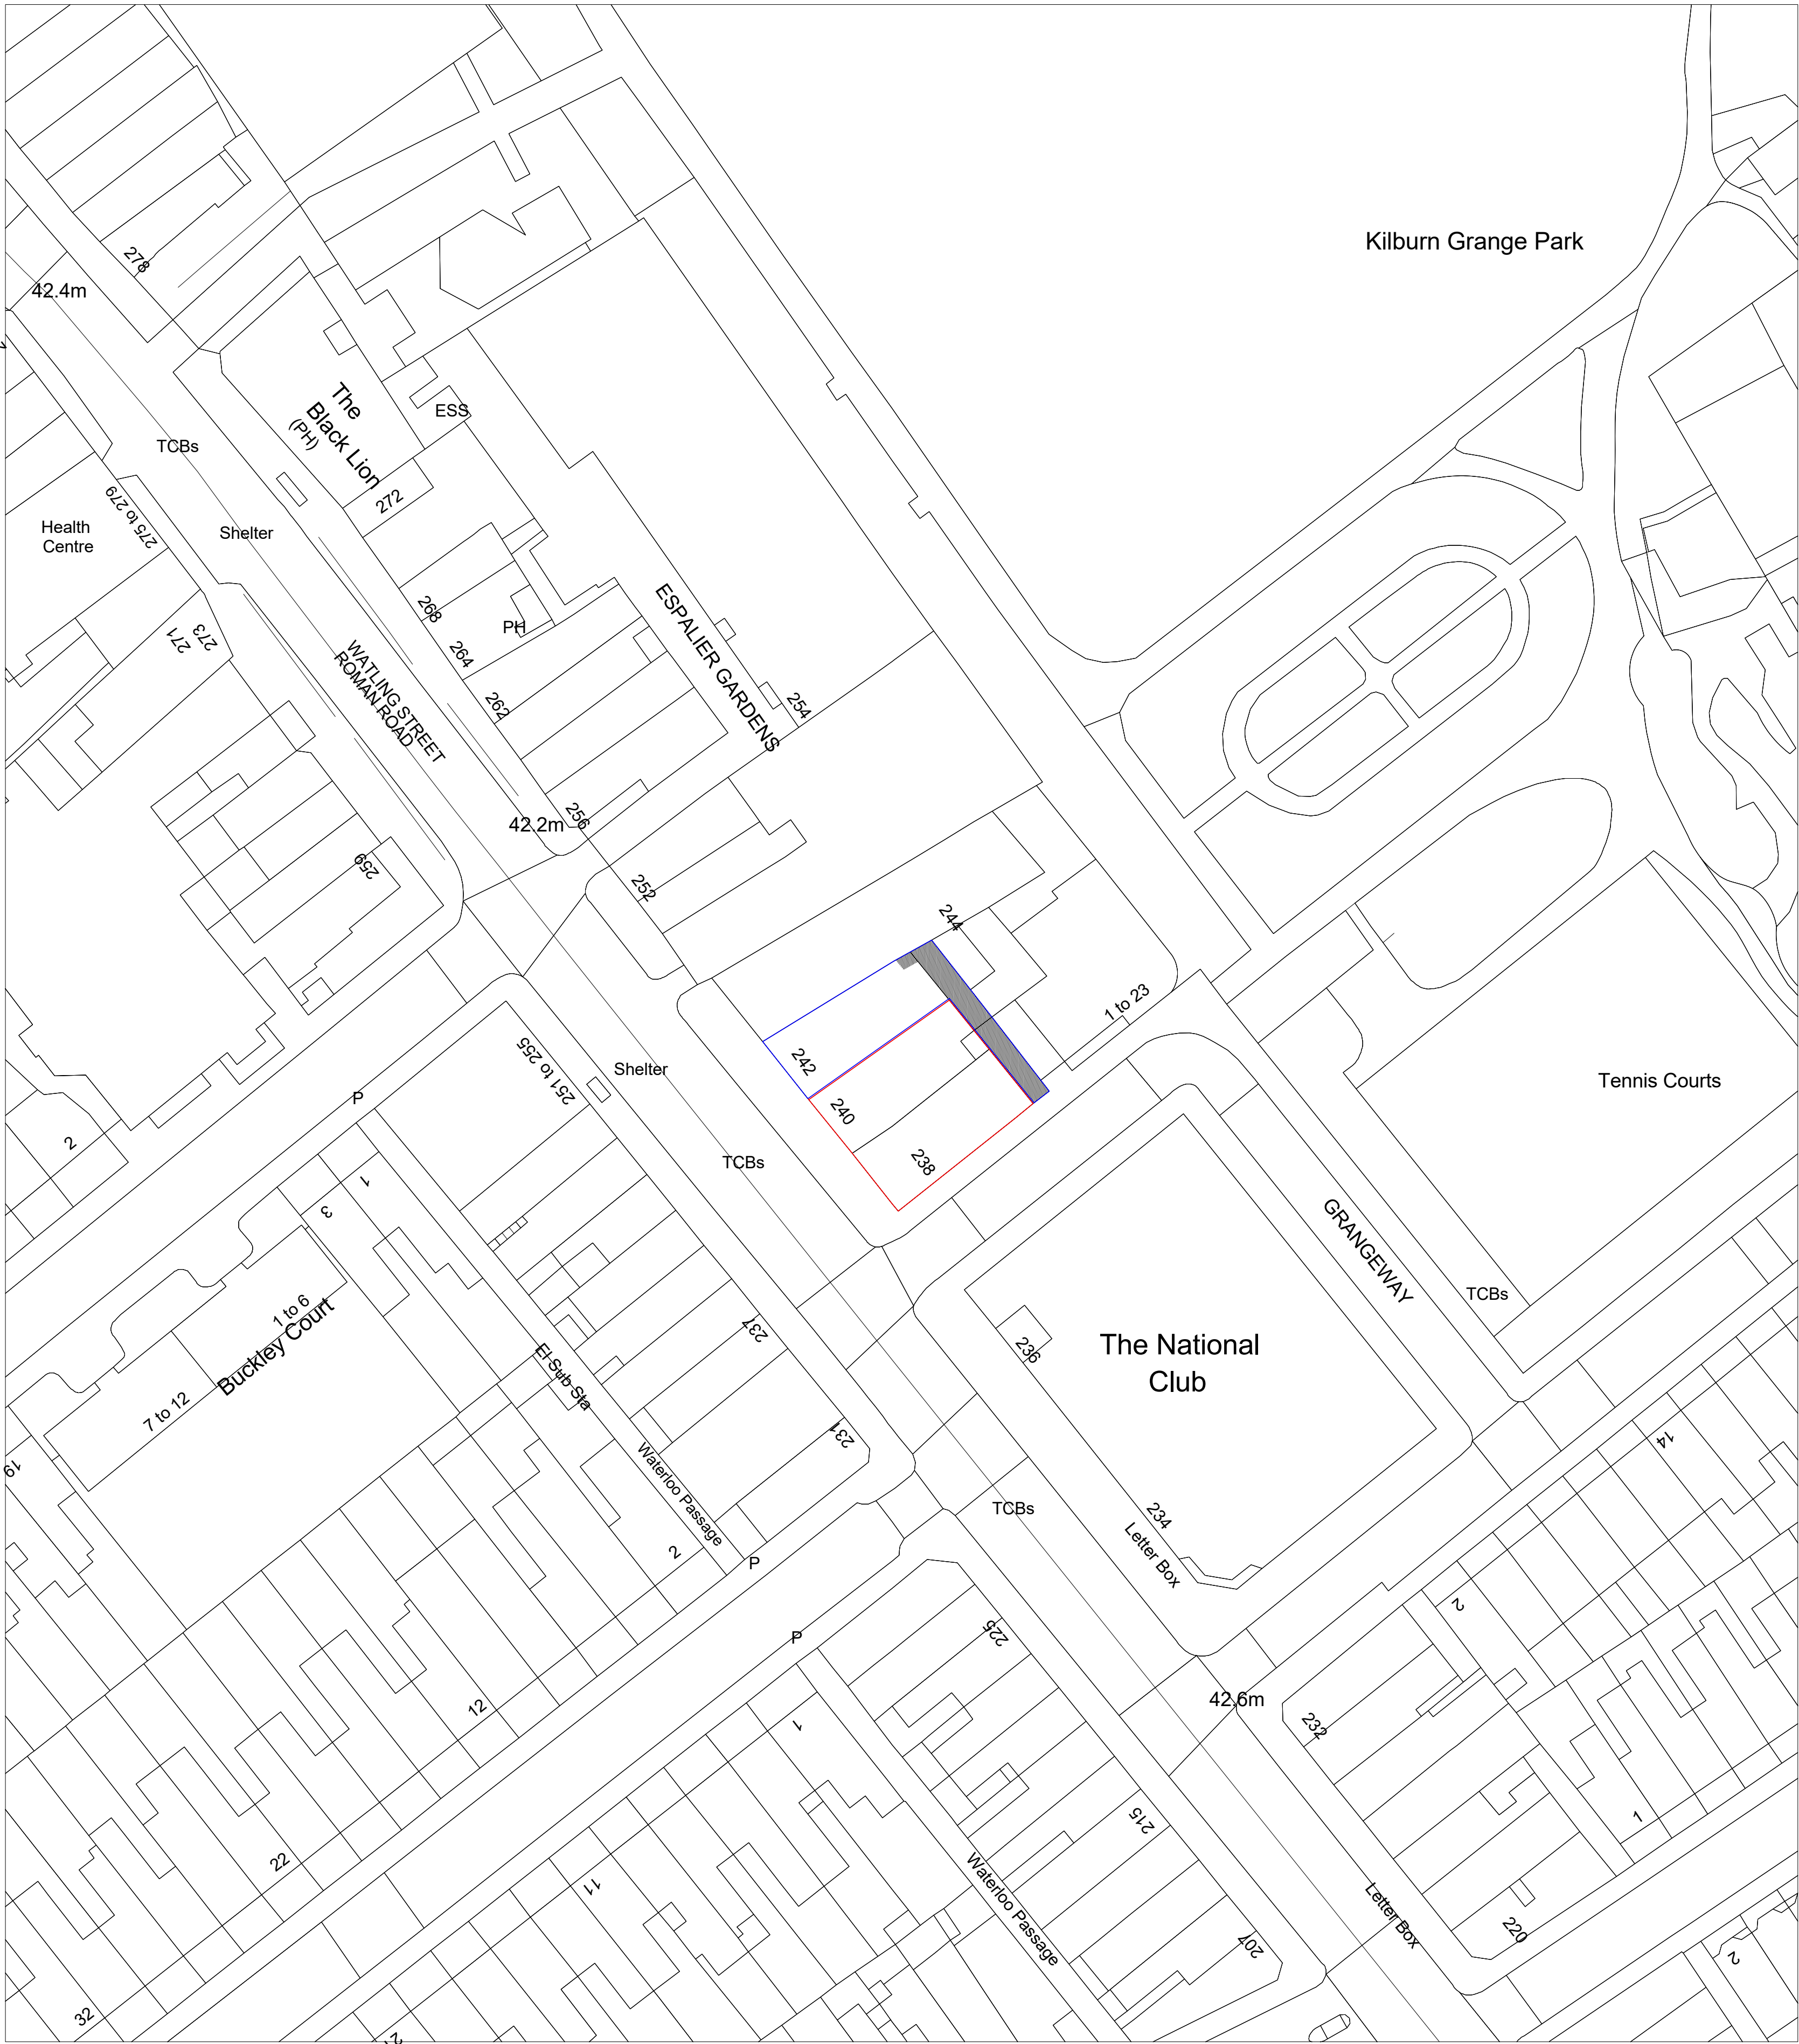



1 Existing Site Plan
1 : 500

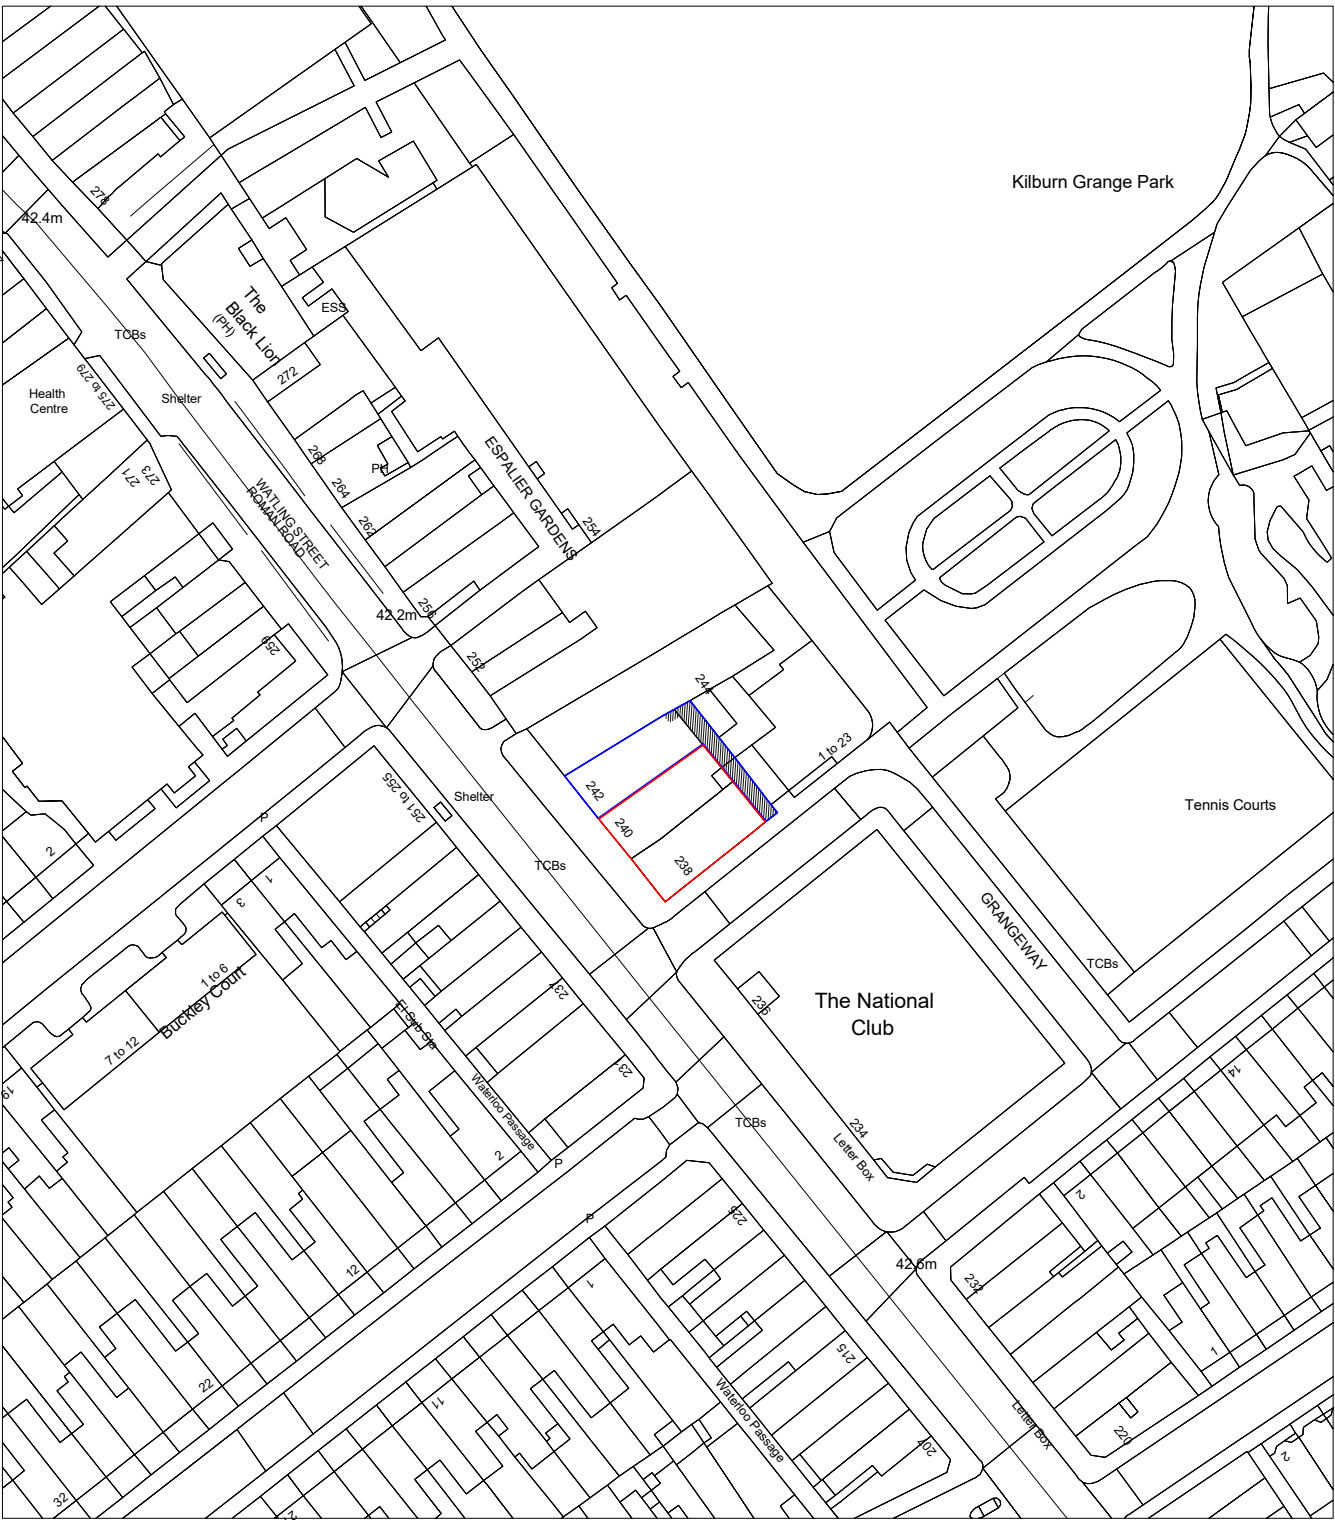

2 Site Location Plan
1 : 1250

KEY

- Extent of site forming part of planning application
- Area in same ownership
- Area subject to rights of way

 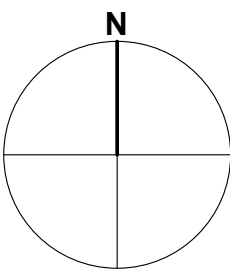

VISUAL SCALE 1:500 @ A1



VISUAL SCALE 1:1250 @ A1

PLANNING

Osel architecture

PROJECT:
Kilburn High Road

CLIENT:

DRAWING:
Site Location Plan

DRAWING No:
E22-016/SIT000

REV:

SCALE: As indicated @A1
DRAWN: ZK Date 10.10.22
CHECKED: - Date 10.10.22

Unit G.04 The Record Hall, 16-16A Baldwins Gardens London EC1N 7RJ
Tel: 020 7224 2447 Fax: 020 7224 2987

E-mail: admin@oselarch Web: www.oselarchitecture.co.uk
© COPYRIGHT EXISTS ON THE DESIGNS AND INFORMATION SHOWN ON THIS DRAWING