


This drawing is not to be scaled for construction purposes. All dimensions are to be checked on site before any work is put in hand.
If in doubt, ask.

Copyright © **4H** Architecture Limited 2023
Registered in England & Wales.
Registered No. 12112149
4H is the trading name of **4H** Architecture Limited

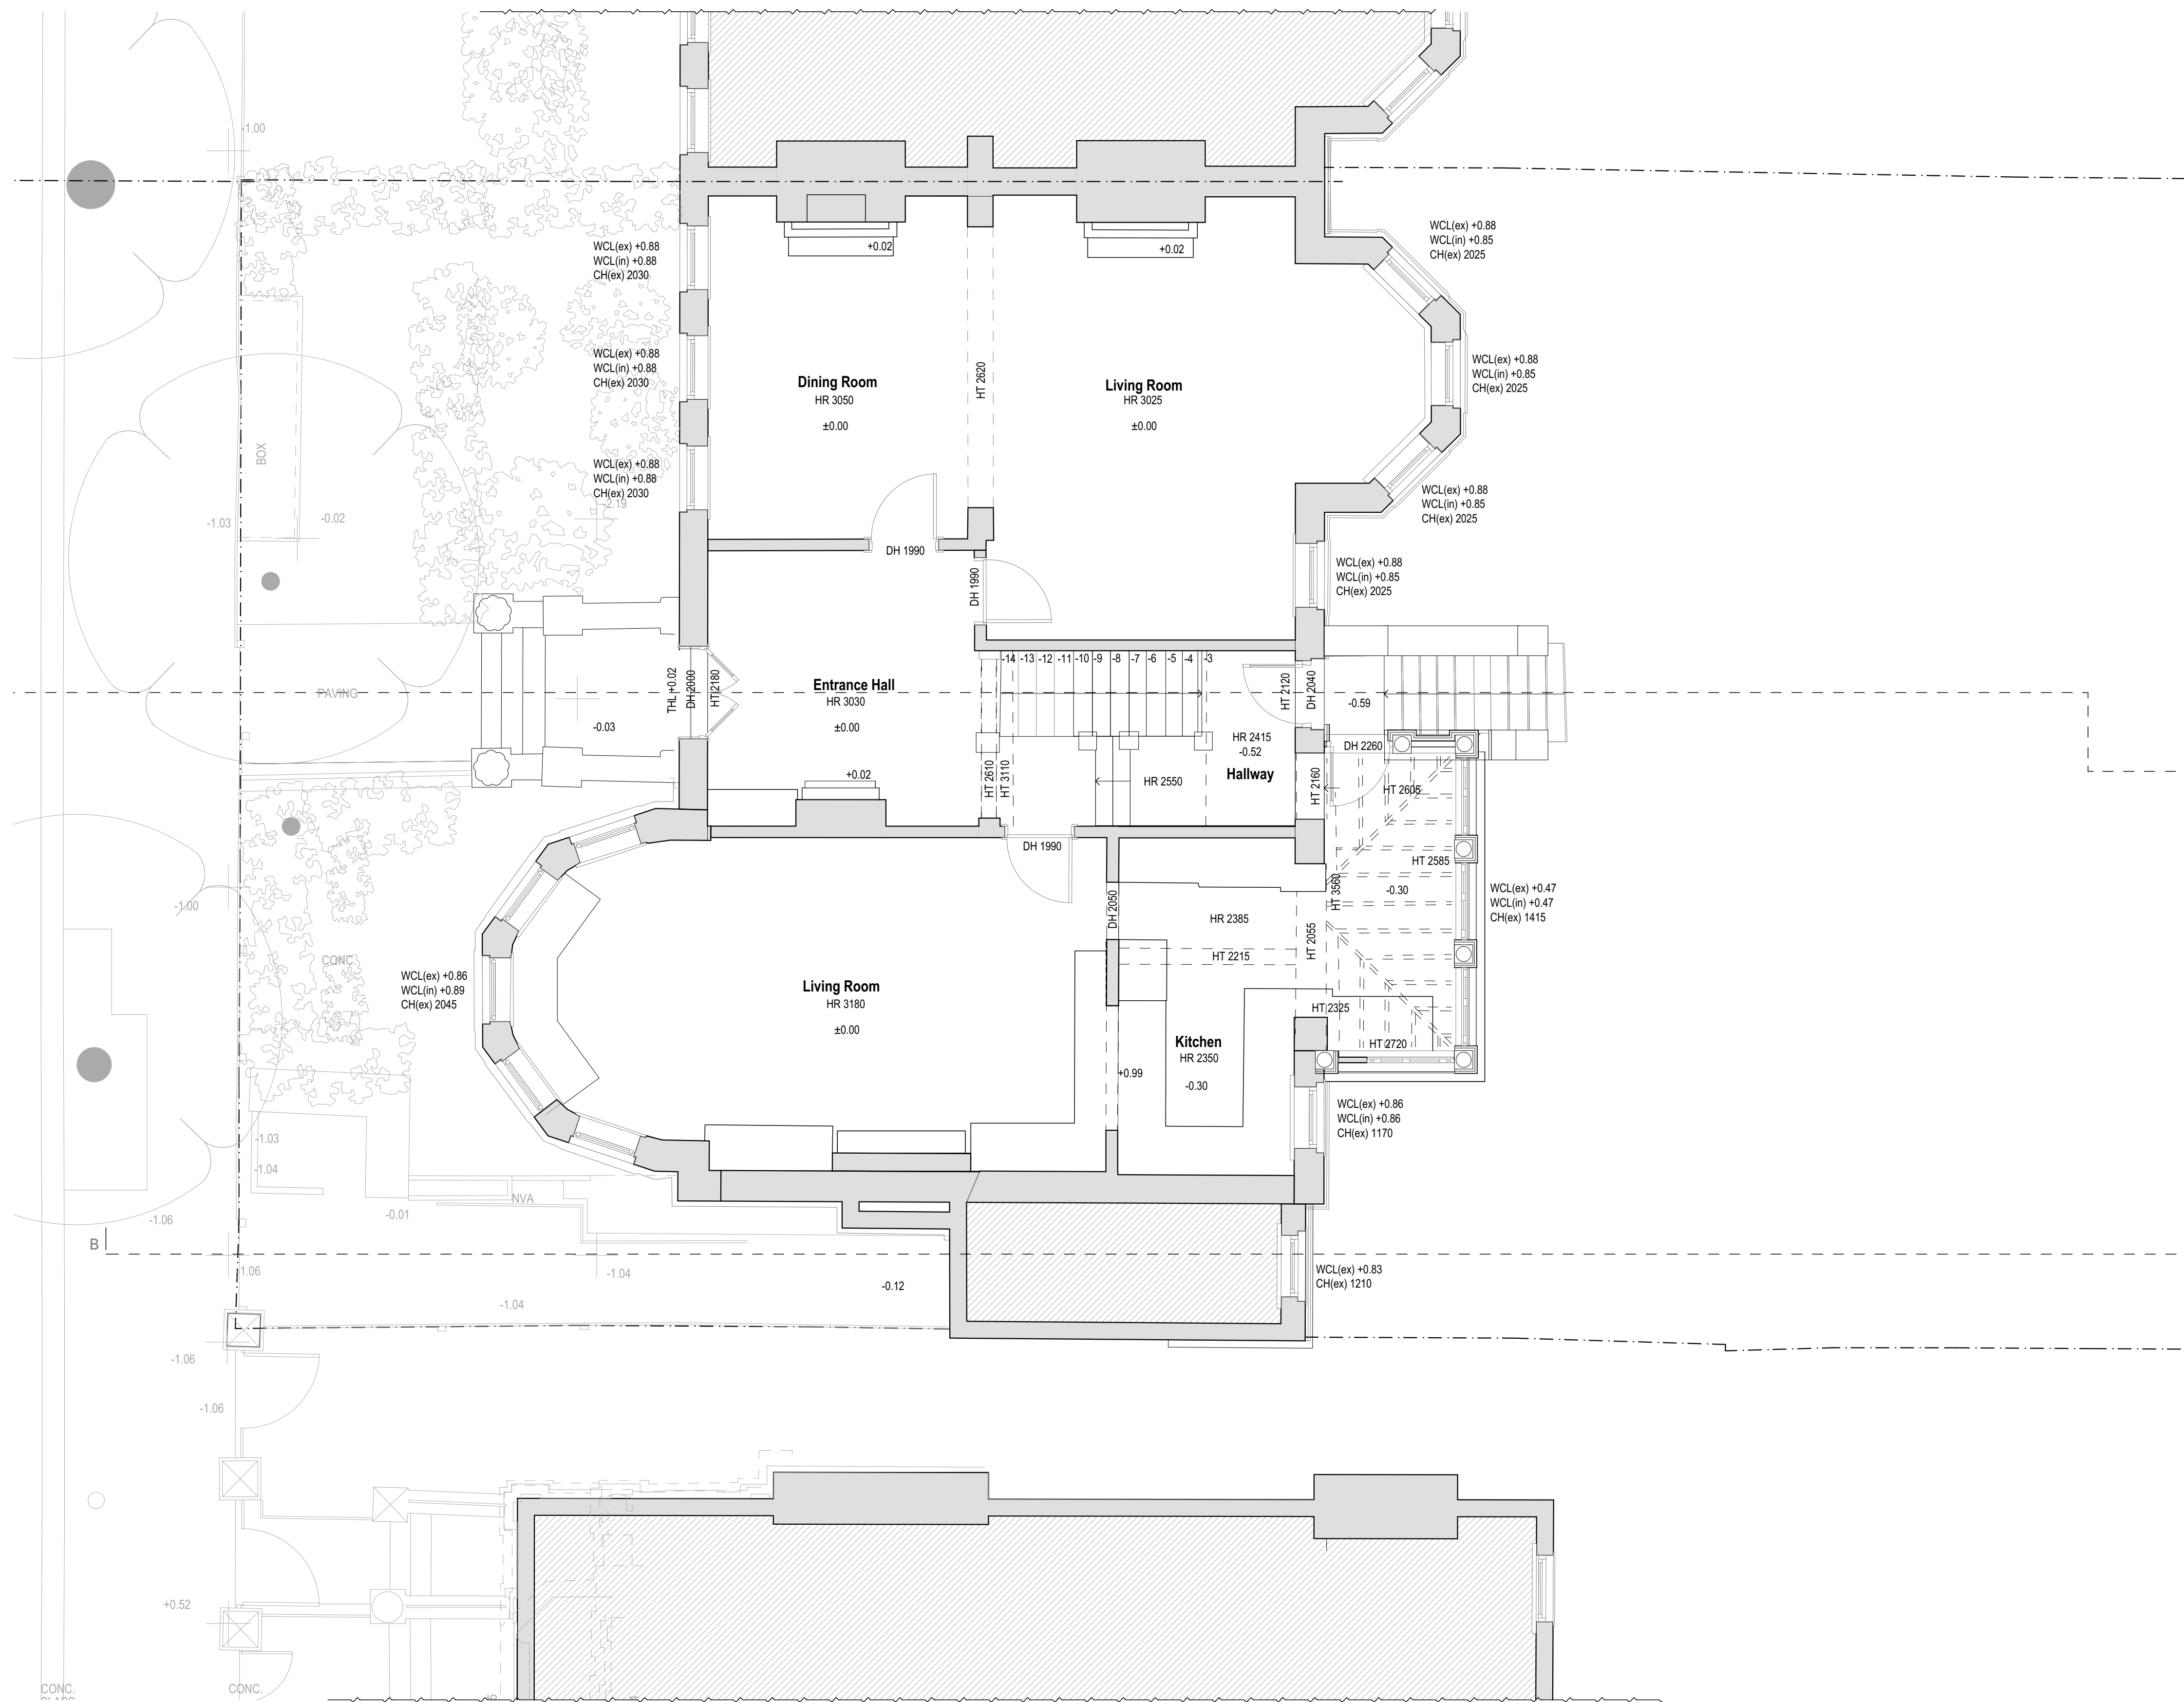

project 131_9 Wedderburn Road
site address 9 Wedderburn Road London NW3 5QS
client Private Client
drawing title Ground Floor Plan - Existing
project number_drawing number_revision 131_010_LBC01
date 03.10.2023.
designed / drawn by 4H Architecture 07515772458 info@4harchitecture.co.uk
scale 

