



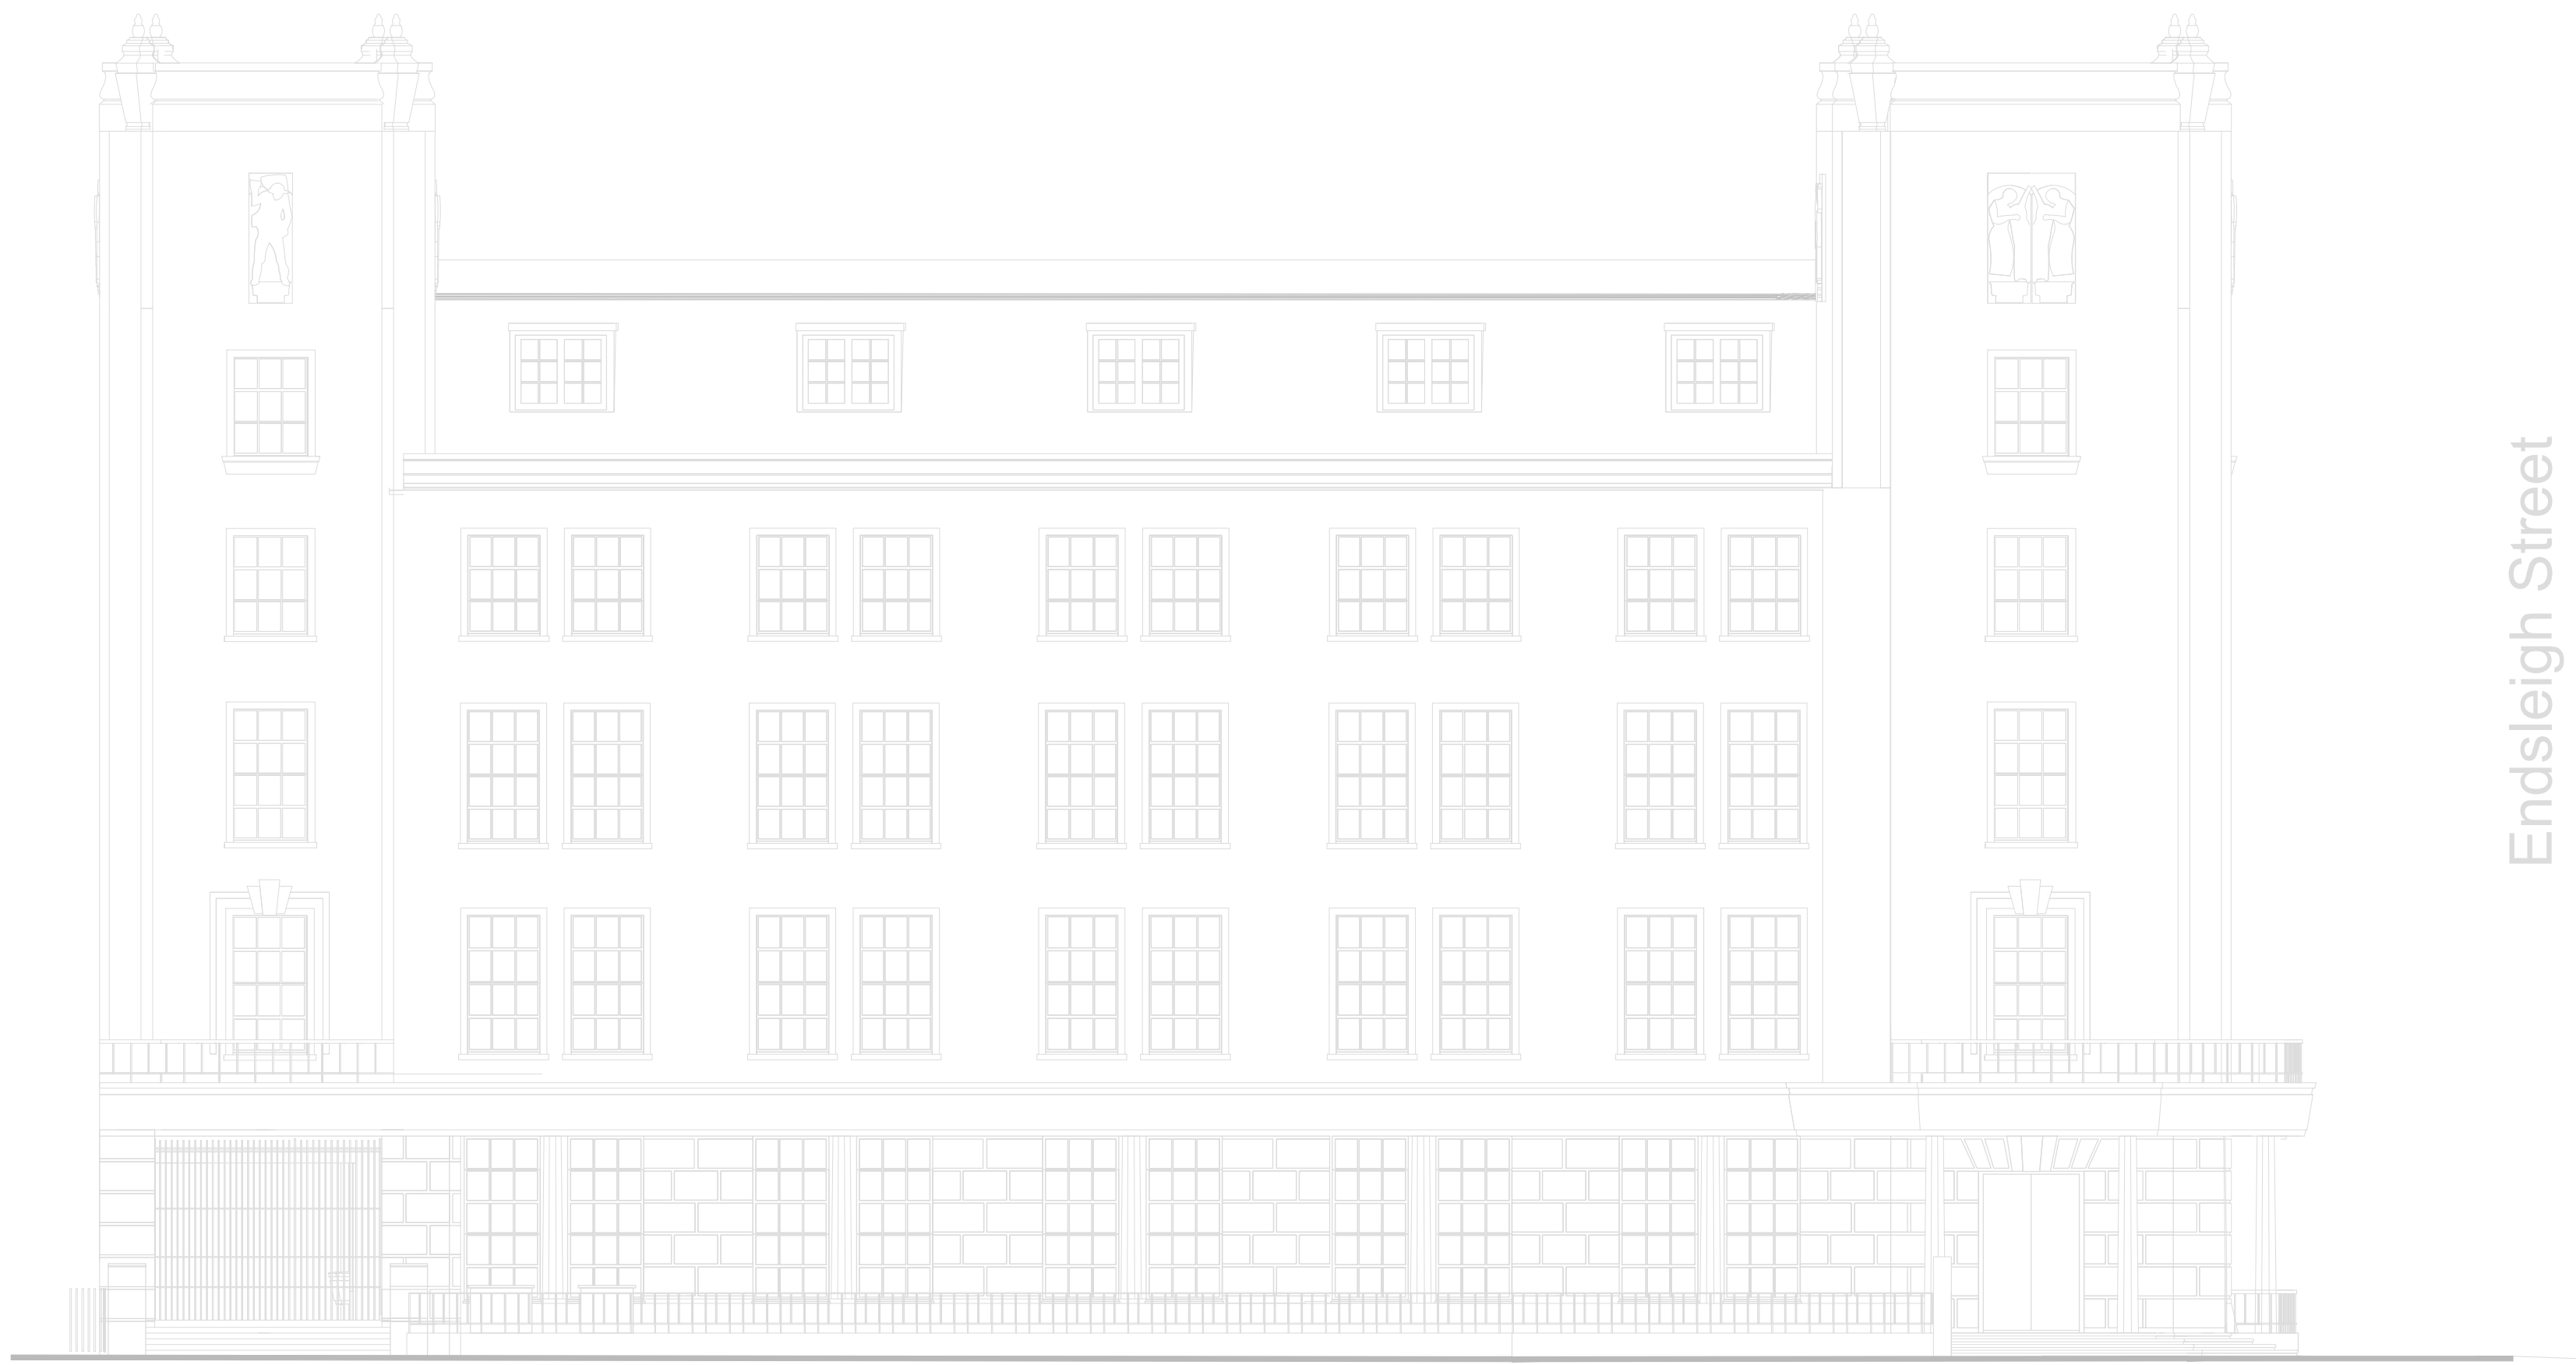




Endsleigh Gardens

1 Existing Front Elevation (North)
Scale: 1:100@A1

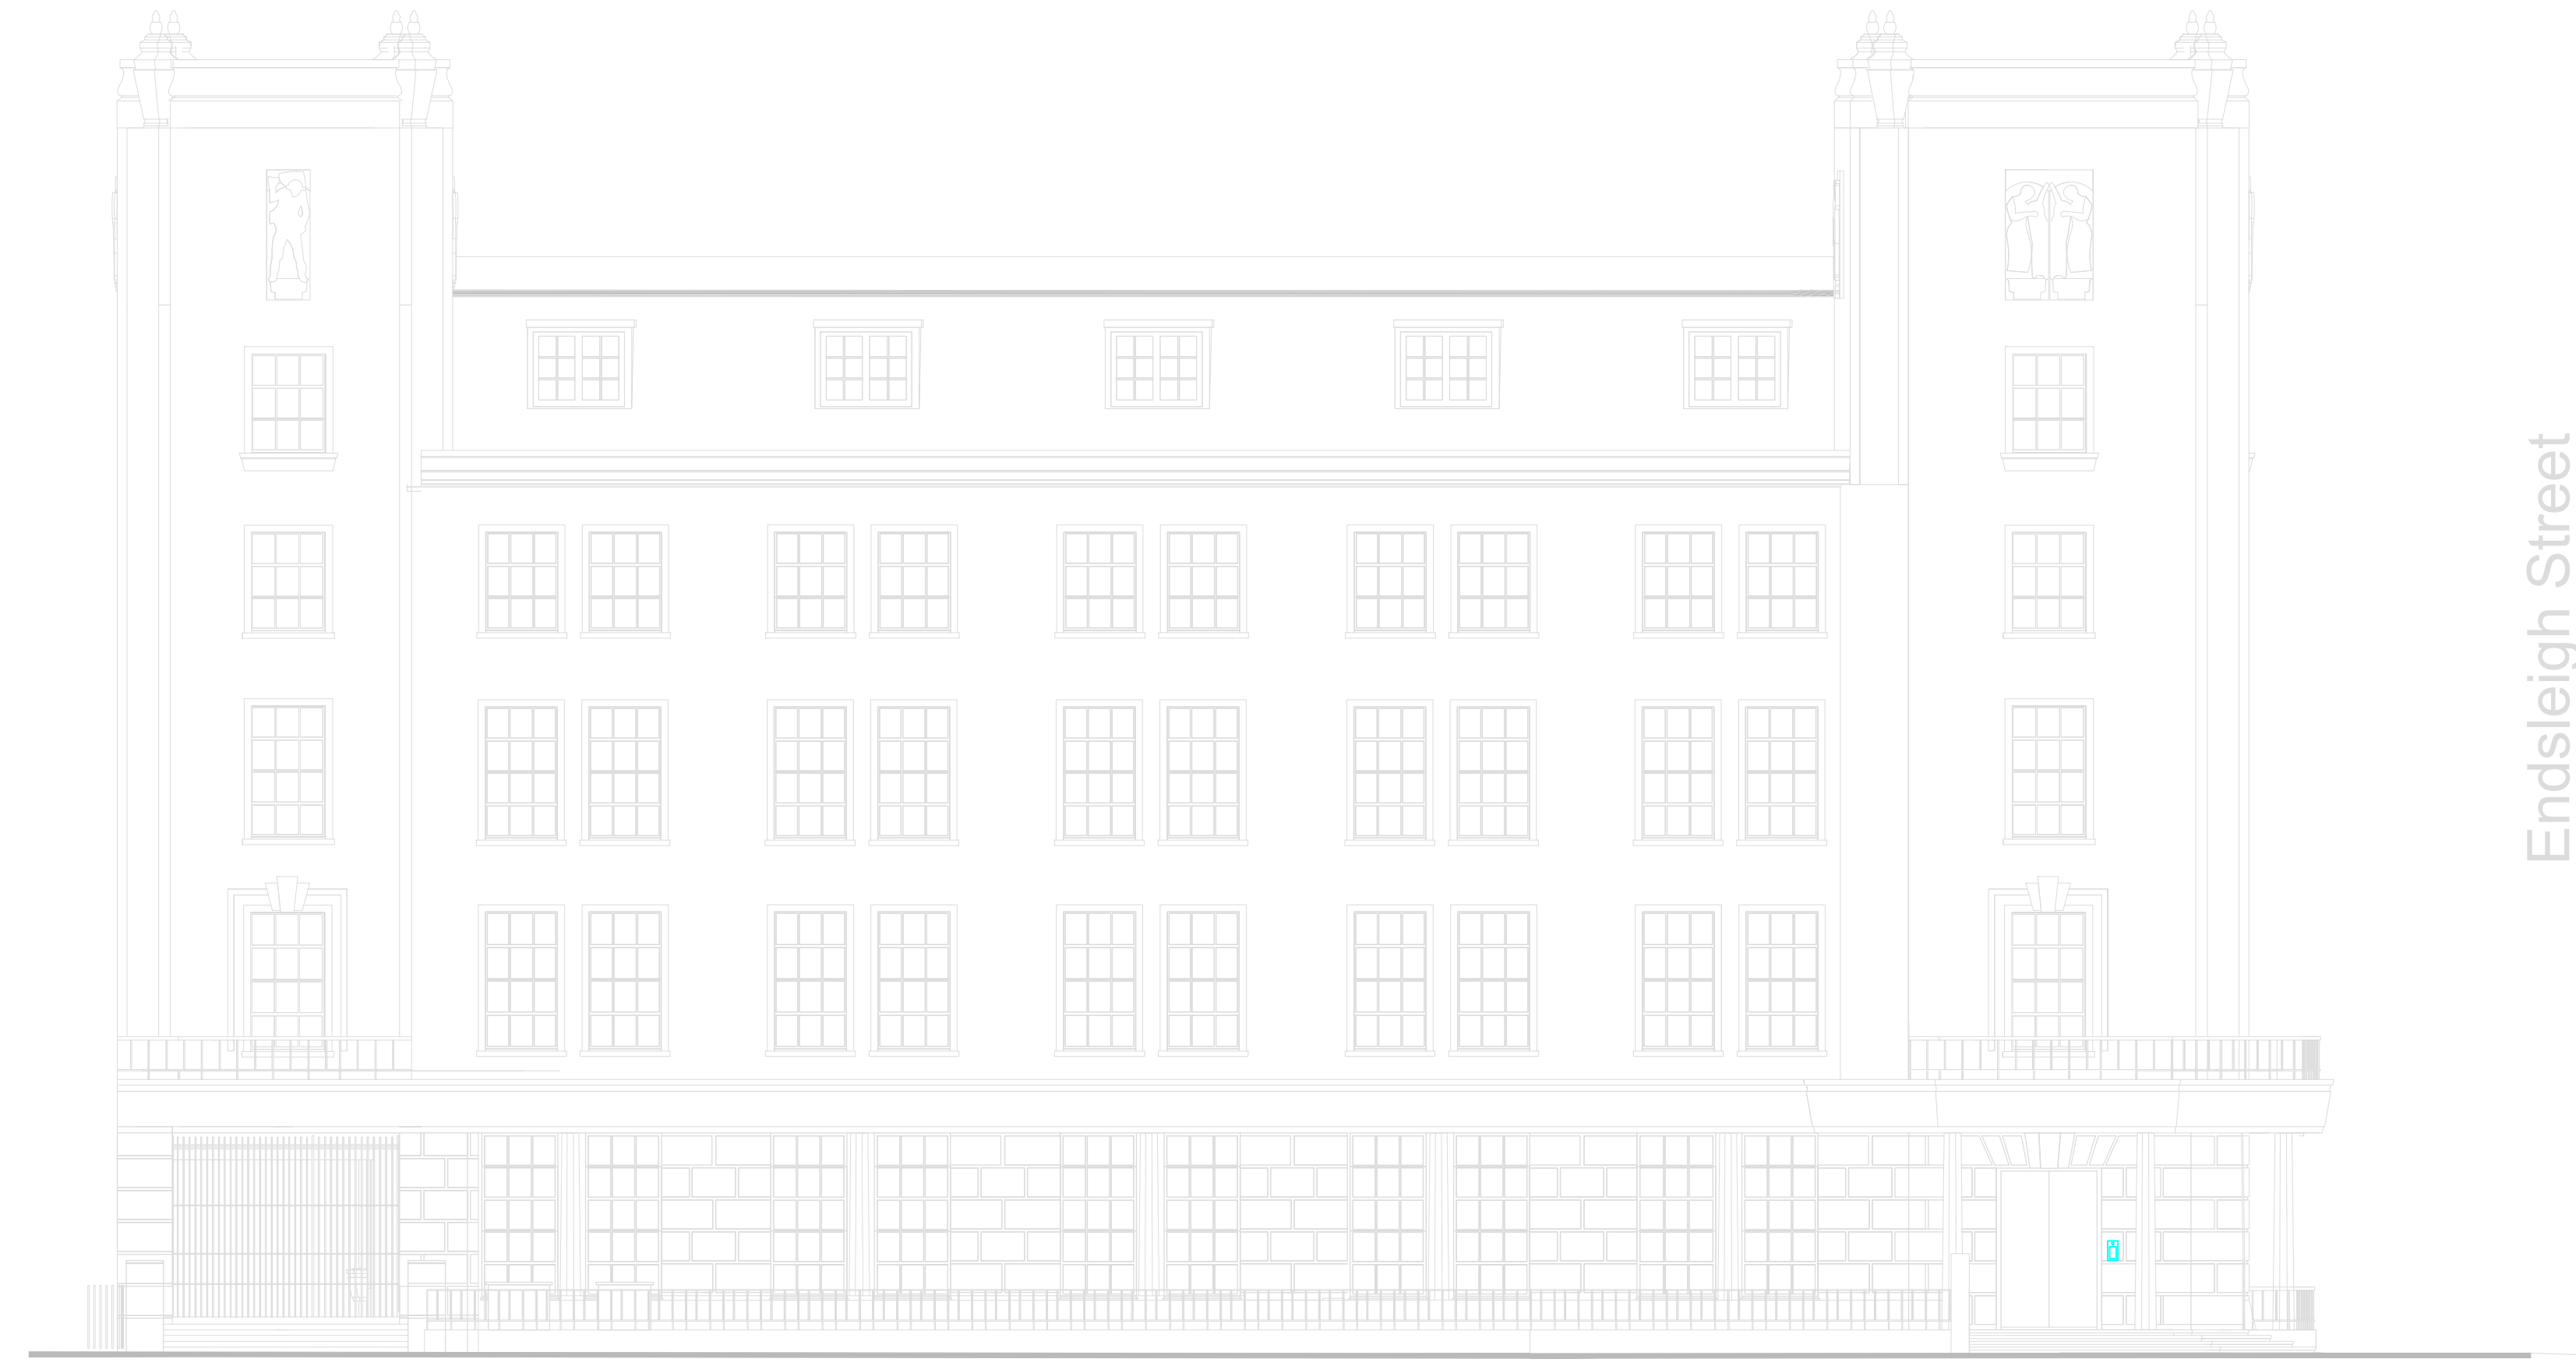


Endsleigh Gardens


1 Proposed Front Elevation (North)
Scale: 1:100@A1

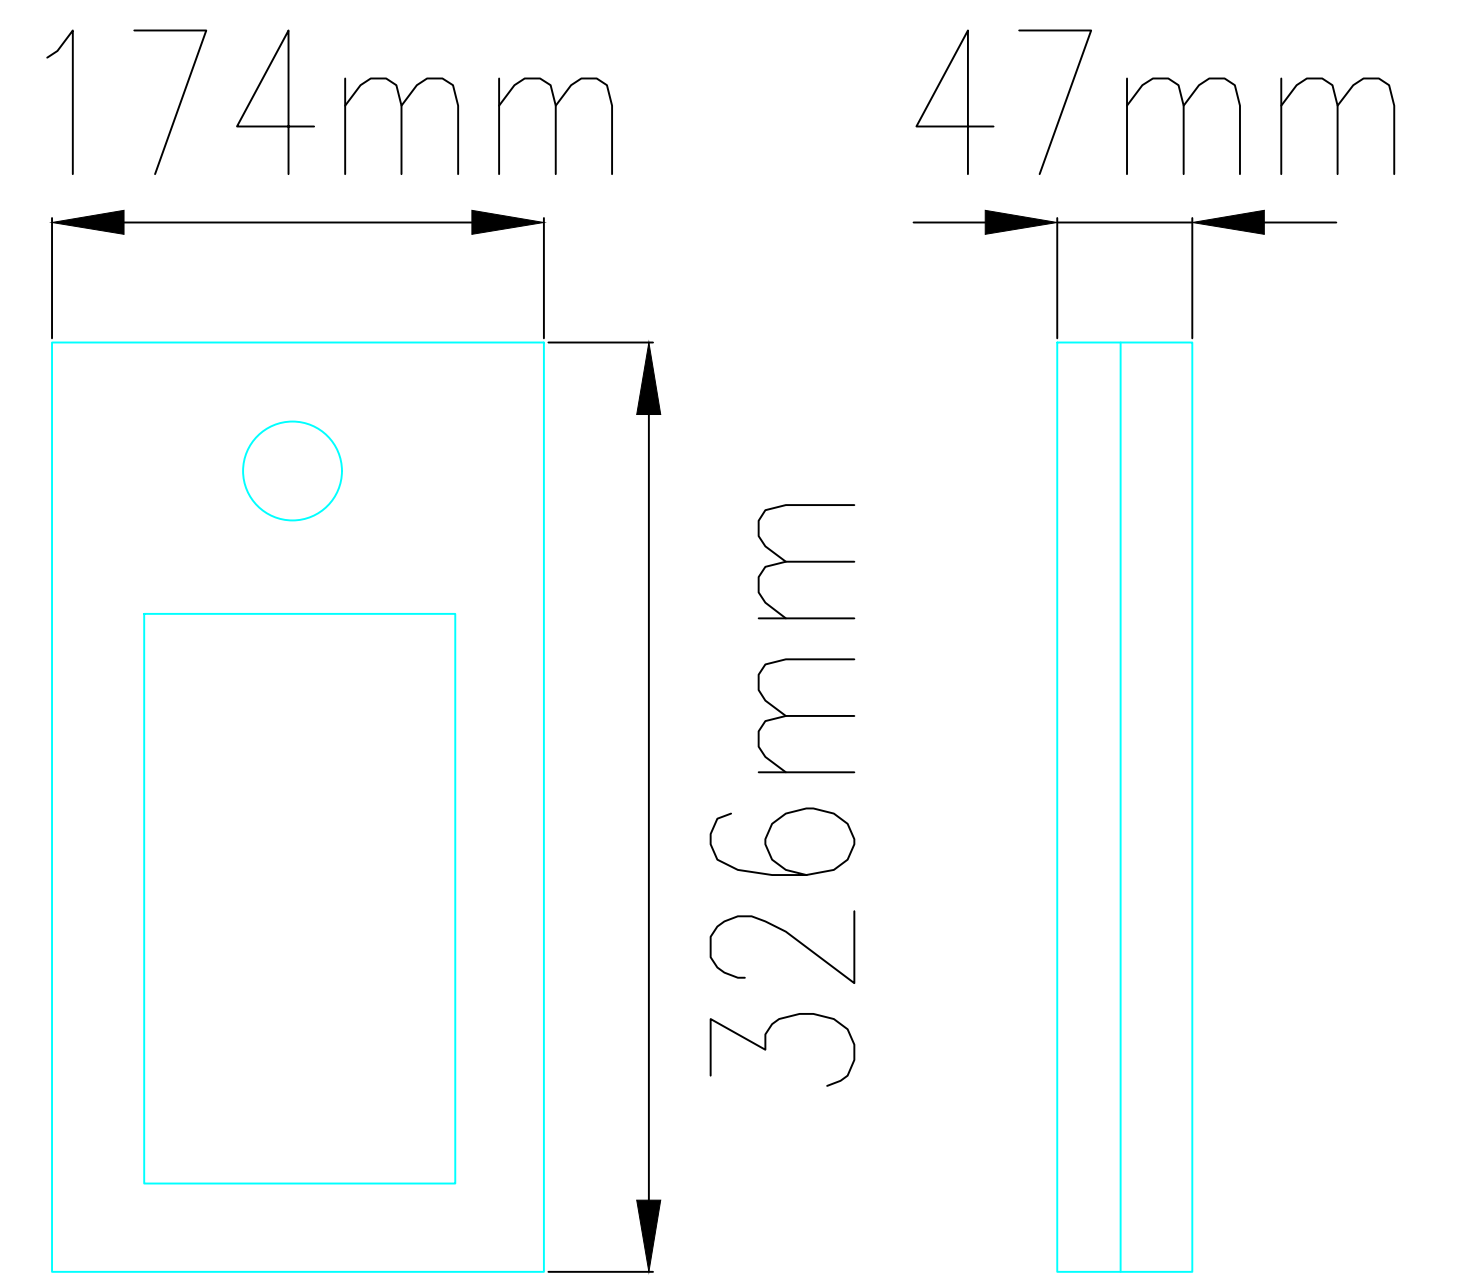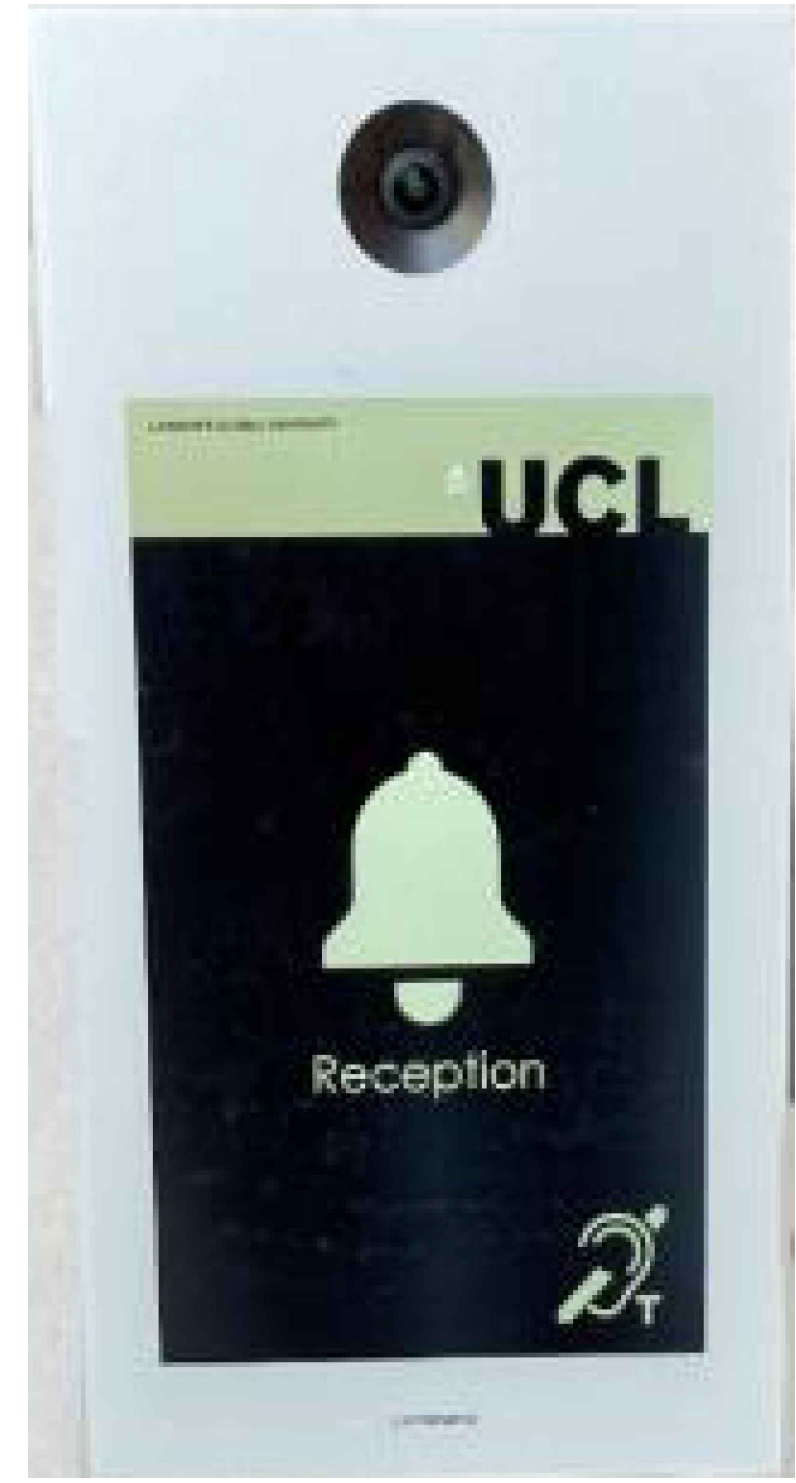 

2 Proposed Intercom front and side profiles
Scale: NTS@A1

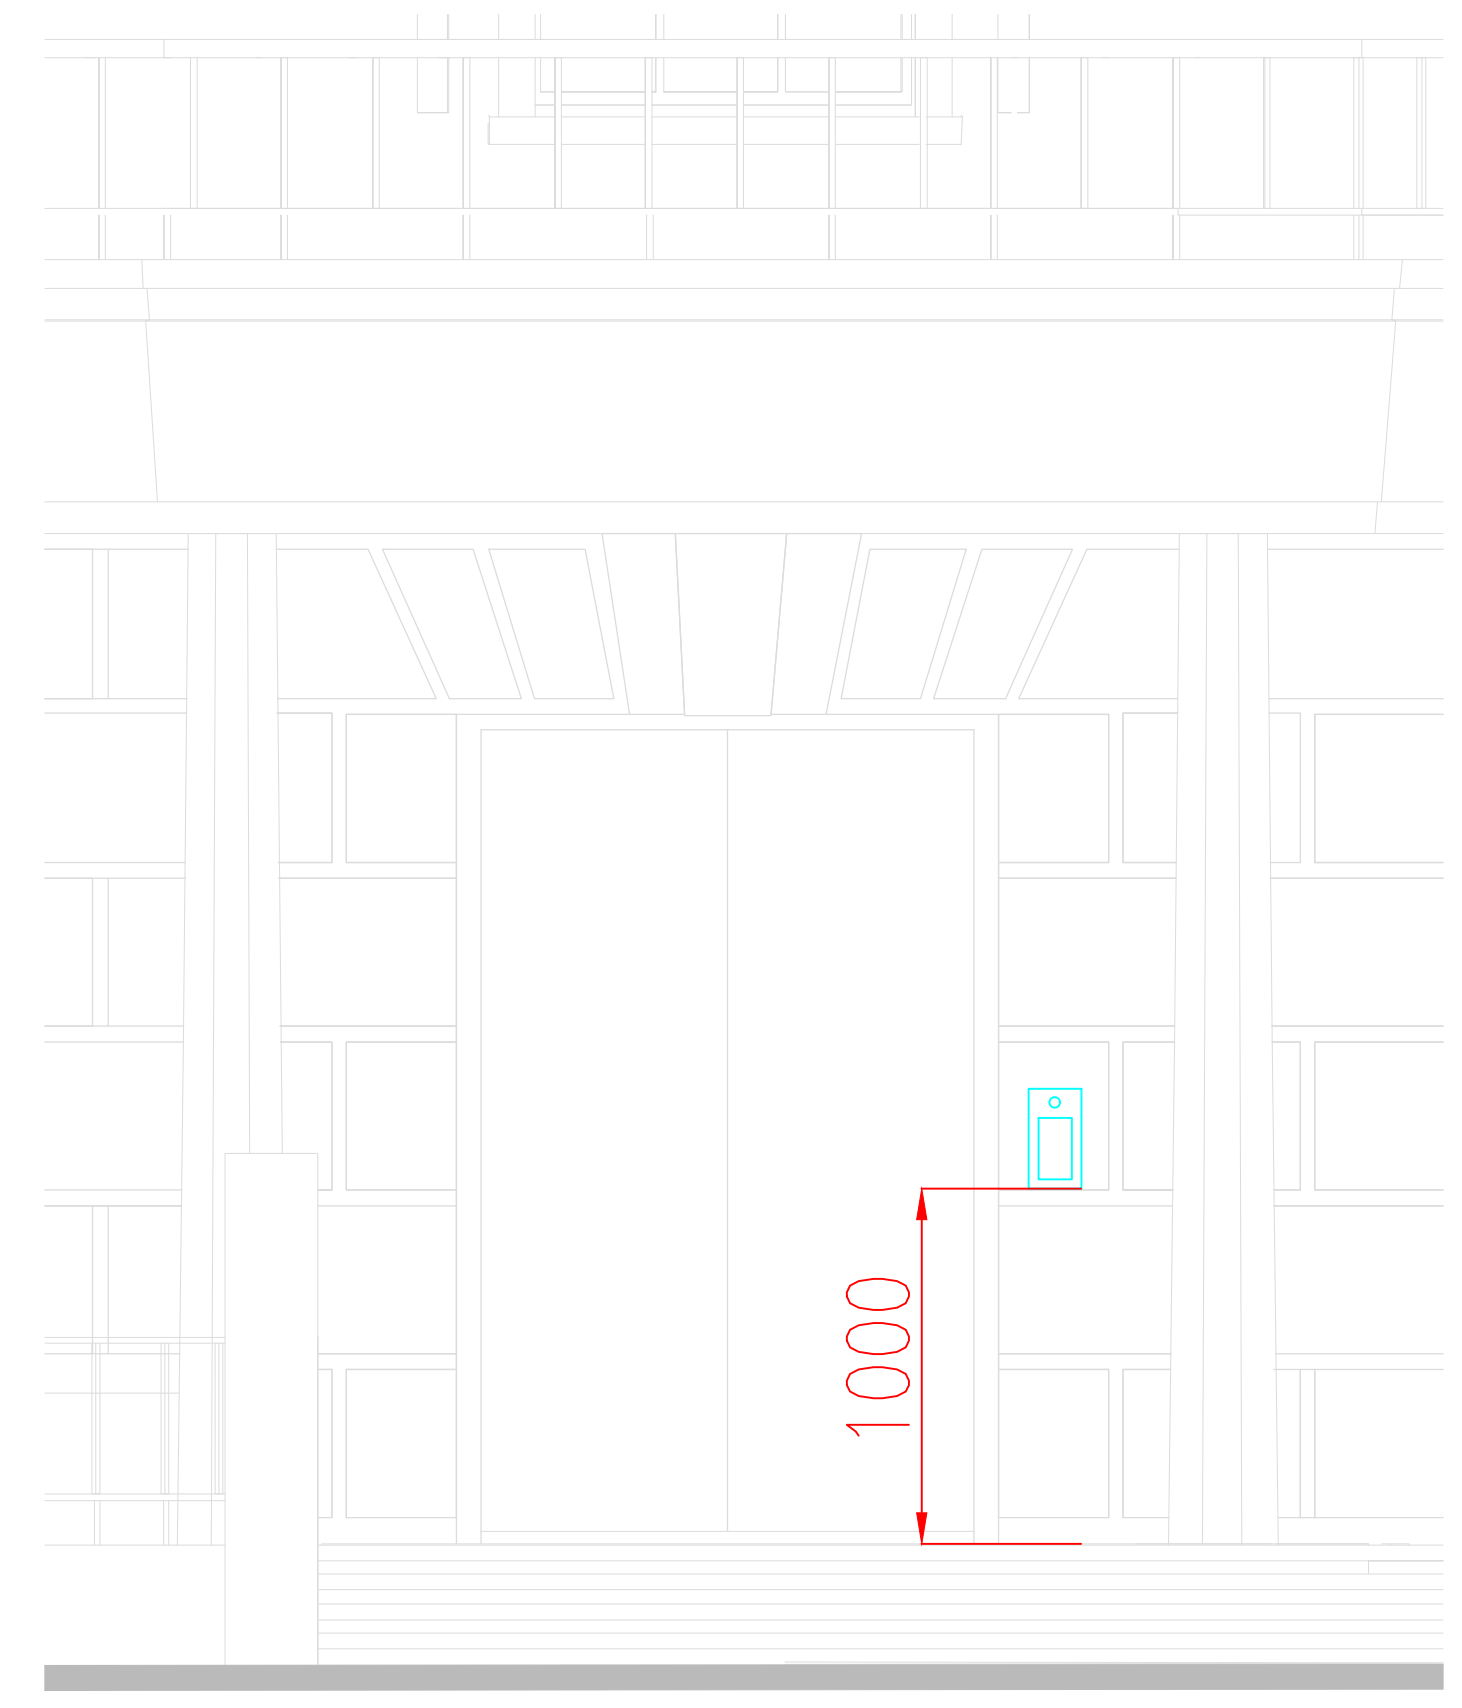

1 Proposed Front Door Elevation (North)
Scale: 1:25@A1

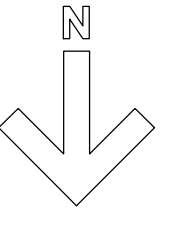

DRAWING STATUS: DESIGN DRAWING		
 ALPINE WORKS LIMITED ELECTRICAL AND MECHANICAL CONTRACTORS 23-25 High Street Ewell Village, Epsom, Surrey KT17 1SB Tel: - 020 8644 2014 mail@alpineworks.co.uk www.alpineworks.co.uk		
CLIENT: UNIVERSITY COLLEGE LONDON ESTATES GOWER STREET LONDON WC1E 6BT		
PROJECT: VIRTUAL RECEPTIONS SECURITY AND ACCESS CONTROL WORKS		
TITLE: BENTHAM HOUSE Existing and Proposed Elevations Ground Floor Plan		
SCALE & SIZE: 1:100 & 1:25 @ A1	CHECKED: PM	APPROVED: PM
CAD FILE:	DRAWN: HB	DATE: AUG 23
PROJECT No:	DRAWING No: ALP-BENTHAM-VR-001	REV: A