


PLEASE NOTE:


FOR CONSTRUCTION PURPOSES USE FIGURED DIMENSIONS ONLY. THIS DRAWING IS TO BE READ IN CONJUNCTION WITH ALL RELEVANT PROJECT INFORMATION. ALL DIMENSIONS MUST BE CHECKED ON SITE PRIOR TO THE COMMENCEMENT OF WORKS. PLEASE REPORT ANY DISCREPANCY TO THE ARCHITECT OR CONTRACT ADMINISTRATOR.

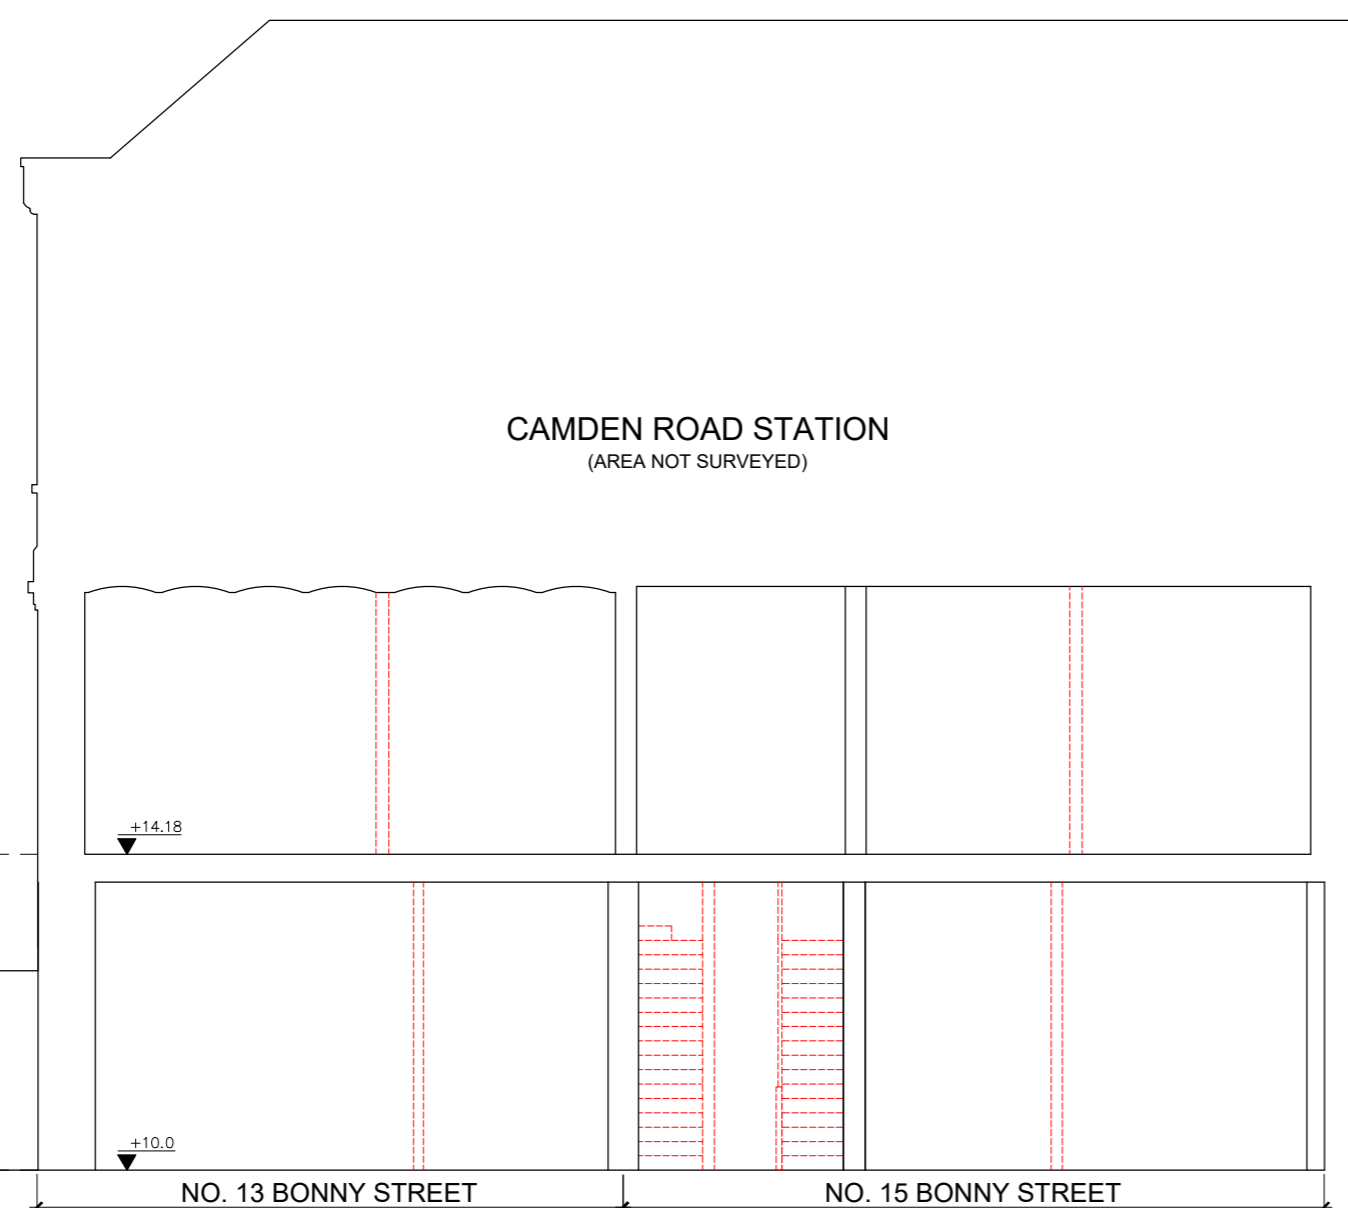



1 SOUTH ELEVATION DEMOLITION
SCALE 1:50 @ A0, 1:100 @ A2




2 SECTION A-A DEMOLITION
SCALE 1:50 @ A0, 1:100 @ A2

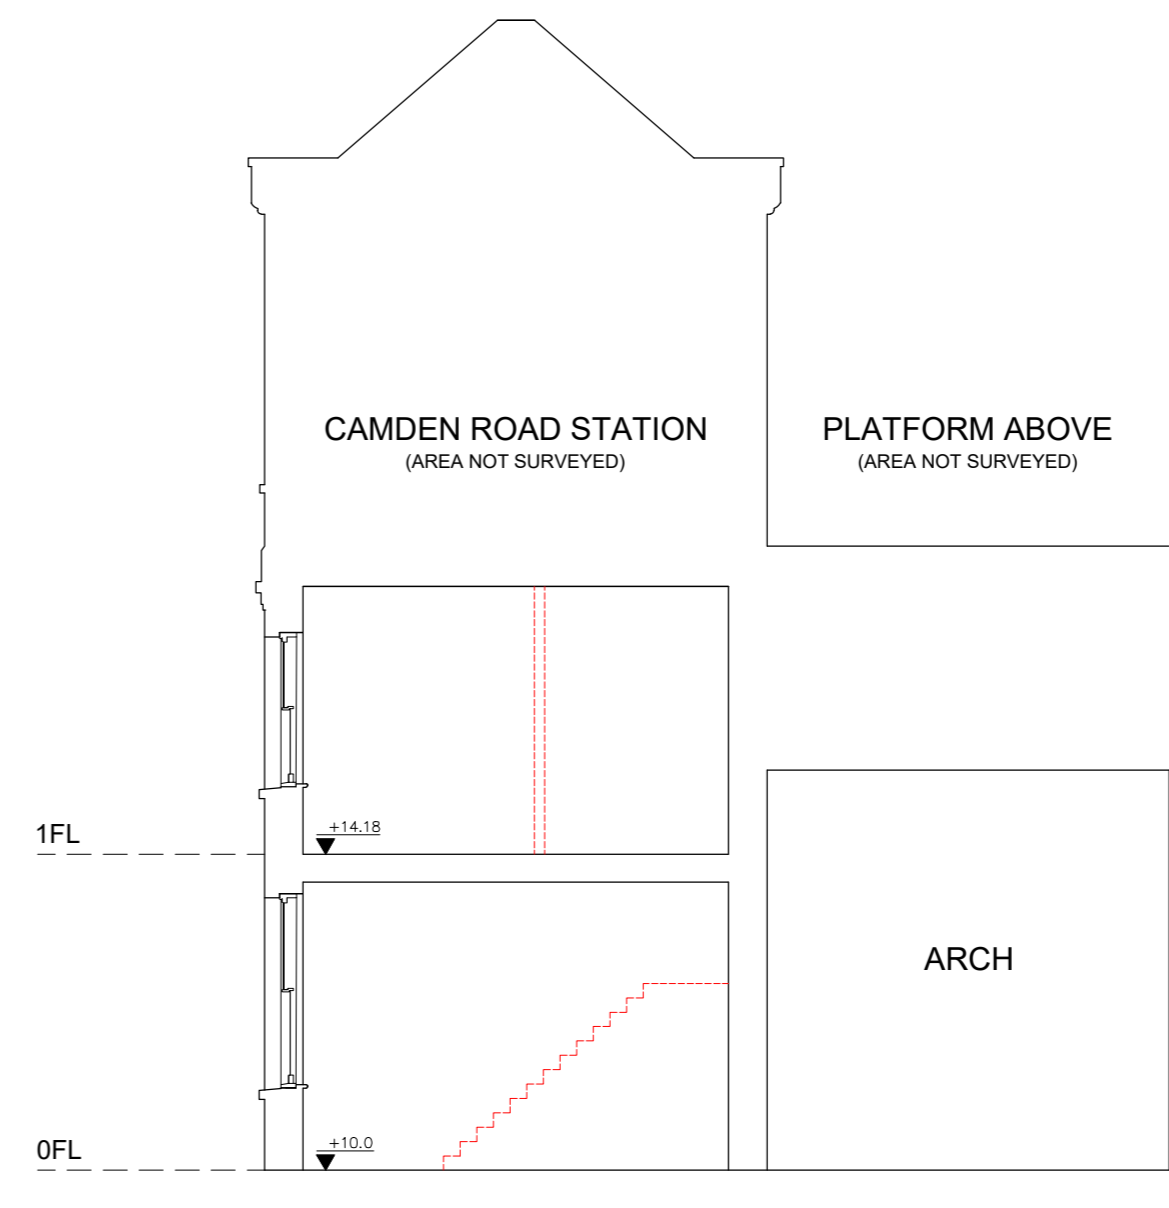

3 SECTION B-B DEMOLITION
SCALE 1:50 @ A0, 1:100 @ A2

 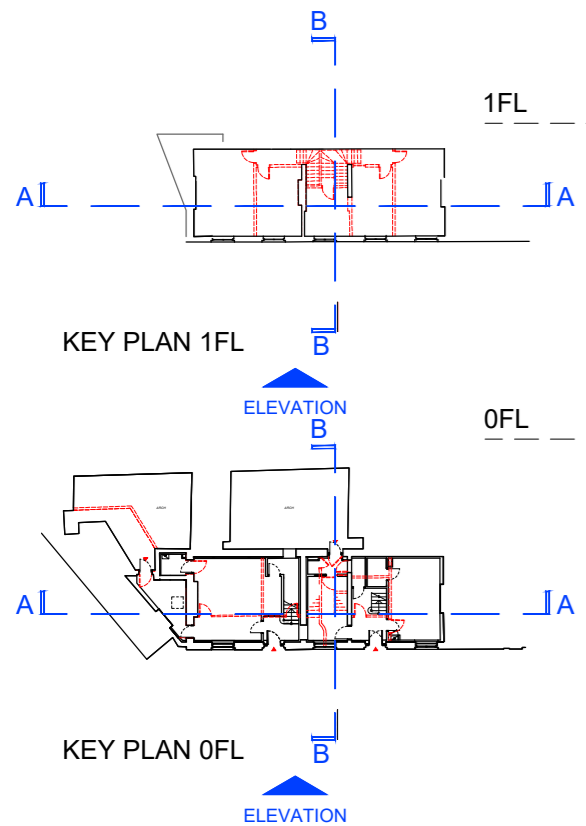

SCALE:
1:50 @A0
1:100 @A2

 

= DEMOLITION

| | | | |
|------|------------|----------------|-----|
| P1 | 03/10/2023 | First Issued | AM |
| Rev: | Date: | Revision note: | By: |

prime BUILDING CONSULTANTS LTD
Maidstone Innovation Centre, Suite 44.45 & 46, Gidds Pond Way, Maidstone, Kent, ME14 5FY
T 01622 692249
E pbc@primebc.co.uk
W www.primergrouppltd.co.uk

SURVEYORS ARCHITECTS PLANNERS

Project:
13 & 15 BONNY STREET NW1 9PE

Client:
THE ARCH COMPANY

Title:
DEMO ELEVATION AND SECTIONS

Purpose of issue:
PLANNING

Drawing number: 014.2429-014
Revision: P1

Scale: 1:100
Paper Size: A2
Date: 08/2023
Drawn By: AM

Copyright © Prime Building Consultants Limited. Do not reproduce without written permission.