


Proposed entry system in satin nickel finish. 2N IP VERSO DOOR ENTRY SYSTEM. Inset into joinery. 130mm (W) x 257mm (H)

EXTERNAL ELEVATION AA Scale 1:10

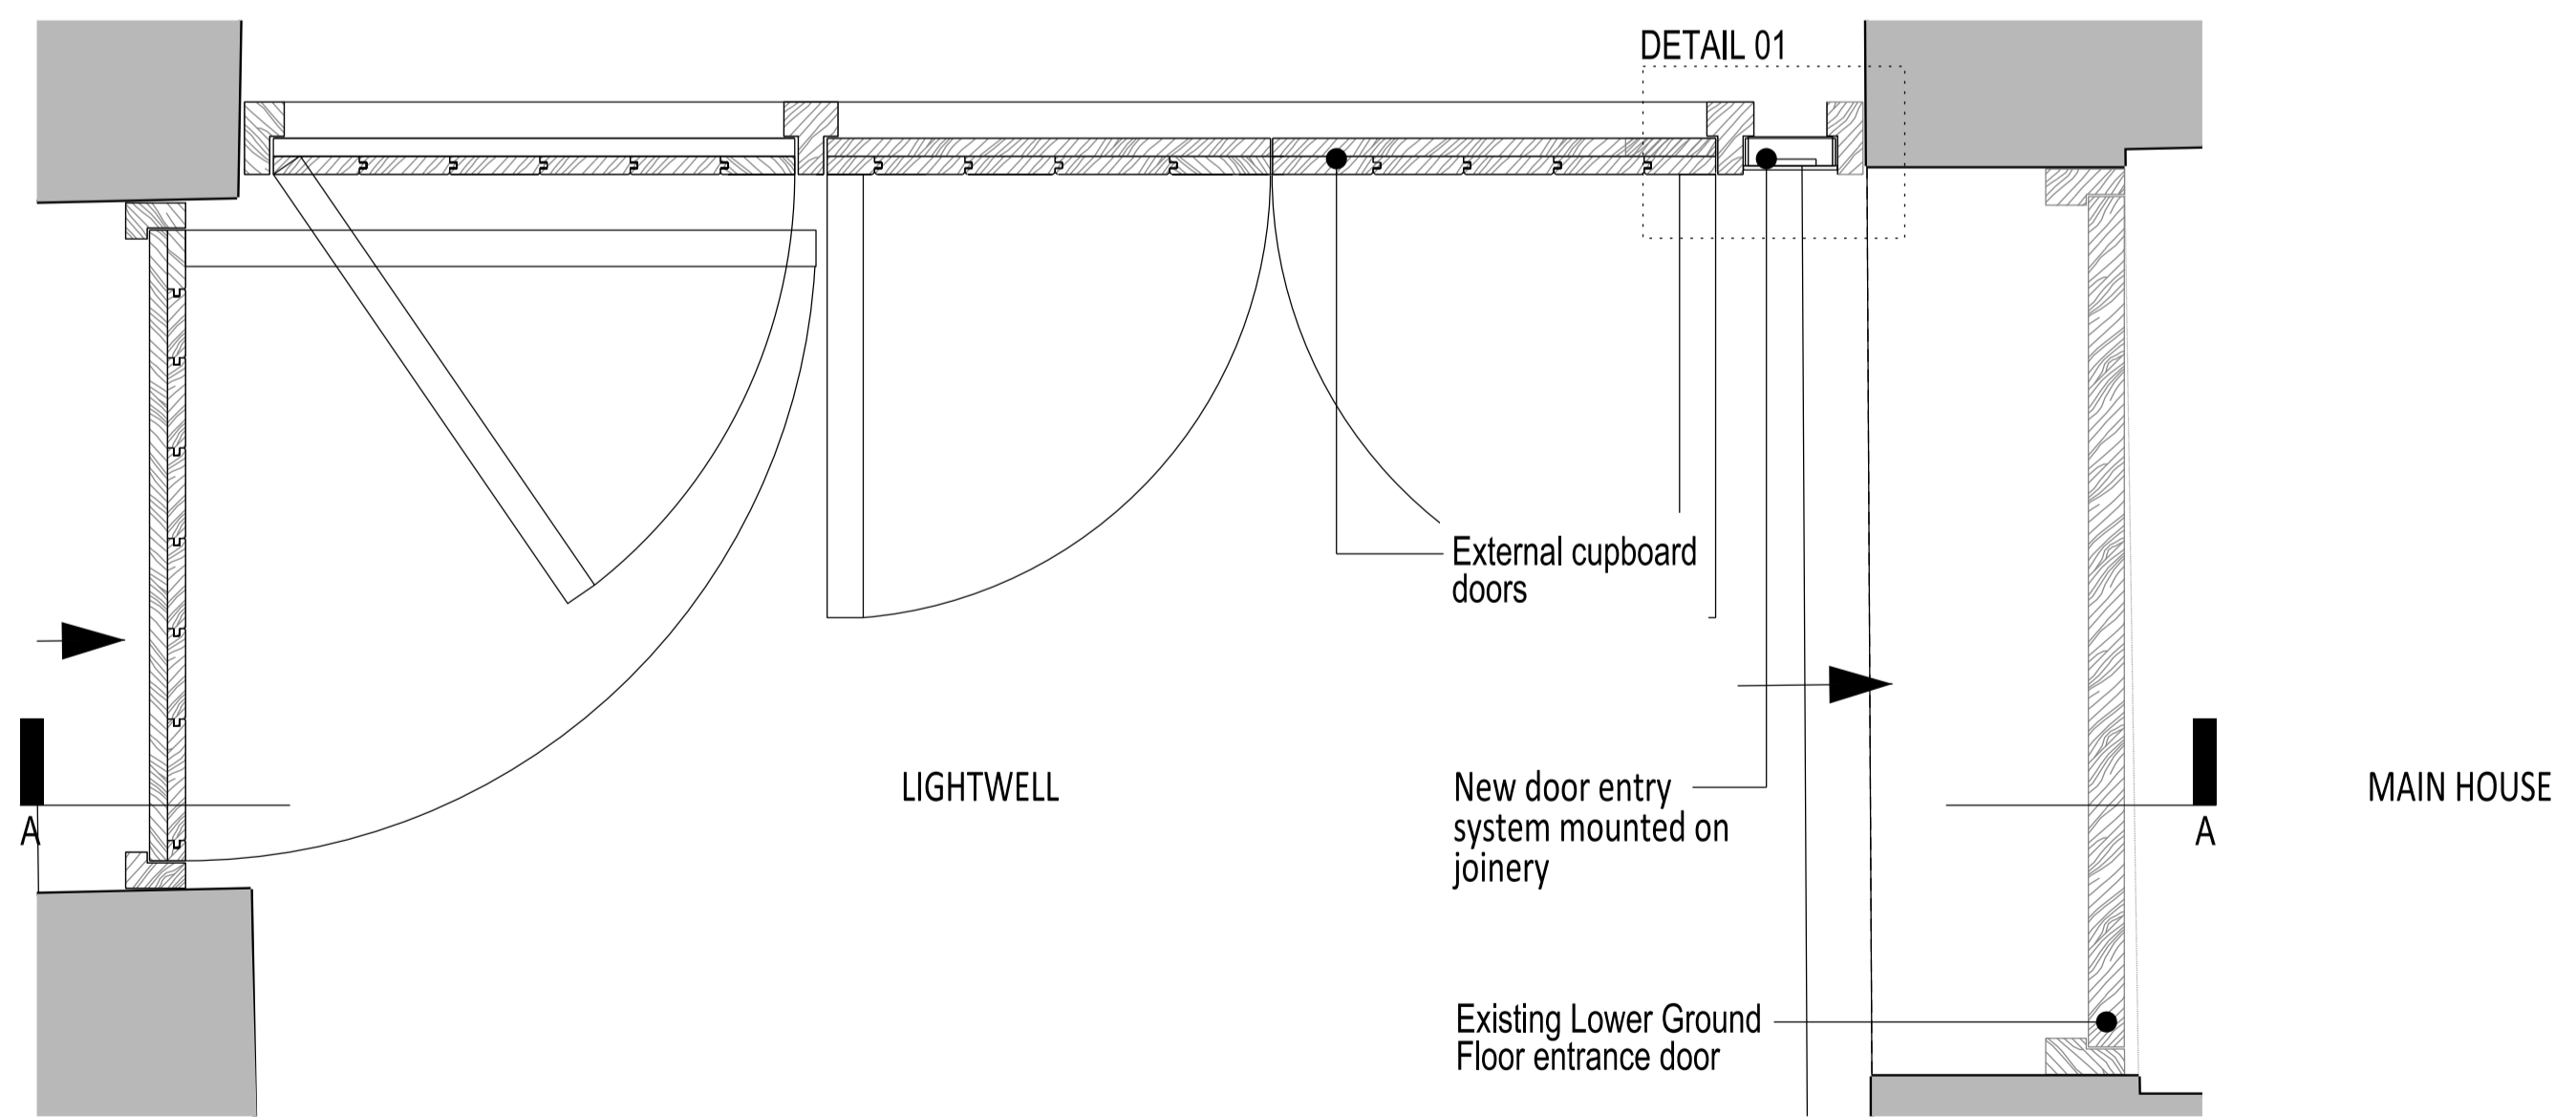


LOWER GROUND FLOOR PLAN Scale 1:10

BUILDING DESIGN PARTNERSHIP LTD SHALL HAVE NO RESPONSIBILITY FOR ANY USE MADE OF THIS DOCUMENT OTHER THAN FOR THAT WHICH IT WAS PREPARED AND ISSUED.  
 ALL DIMENSIONS SHOULD BE CHECKED ON SITE.  
 DO NOT SCALE FROM THIS DRAWING.  
 ANY DRAWING ERRORS OR DIVERGENCES SHOULD BE BROUGHT TO THE ATTENTION OF BUILDING DESIGN PARTNERSHIP LTD AT THE ADDRESS SHOWN.

EXISTING / PROPOSED FABRIC  
 ■ EXISTING FABRIC  
 □ PROPOSED FABRIC

REVISION / DESCRIPTION	DRAWN	CHECKED	DATE	REVISION / DESCRIPTION	DRAWN	CHECKED	DATE	REVISION / DESCRIPTION	DRAWN	CHECKED	DATE	KEY PLAN

FOR Planning & LBC Application SB FD 16.10.2023

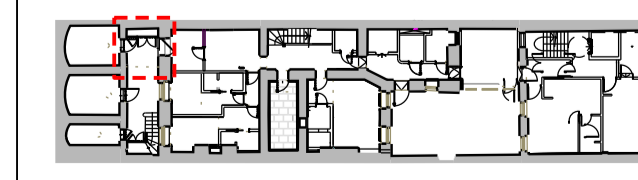

16 Brewhouse Yard  
 Clerkenwell  
 London, EC1V 4LJ  
 United Kingdom  
 T +44 (0)20 7812 8000  
 F +44 (0)20 7812 8399  
 www.bdp.com



PROJECT TITLE  
**42 BEDFORD SQUARE**

PROJECT NUMBER  
 P2005698

DRAWING TITLE  
**MAIN HOUSE  
 DOOR ENTRY SYSTEM  
 LOWER GROUND FLOOR**

DRAWING NO.  
 (32)AD030-02

SCALE @ A1  
 varies  
 DATE  
 12.2022  
 REVISION  
 -