



GROUND FLOOR PLAN - PROPOSED

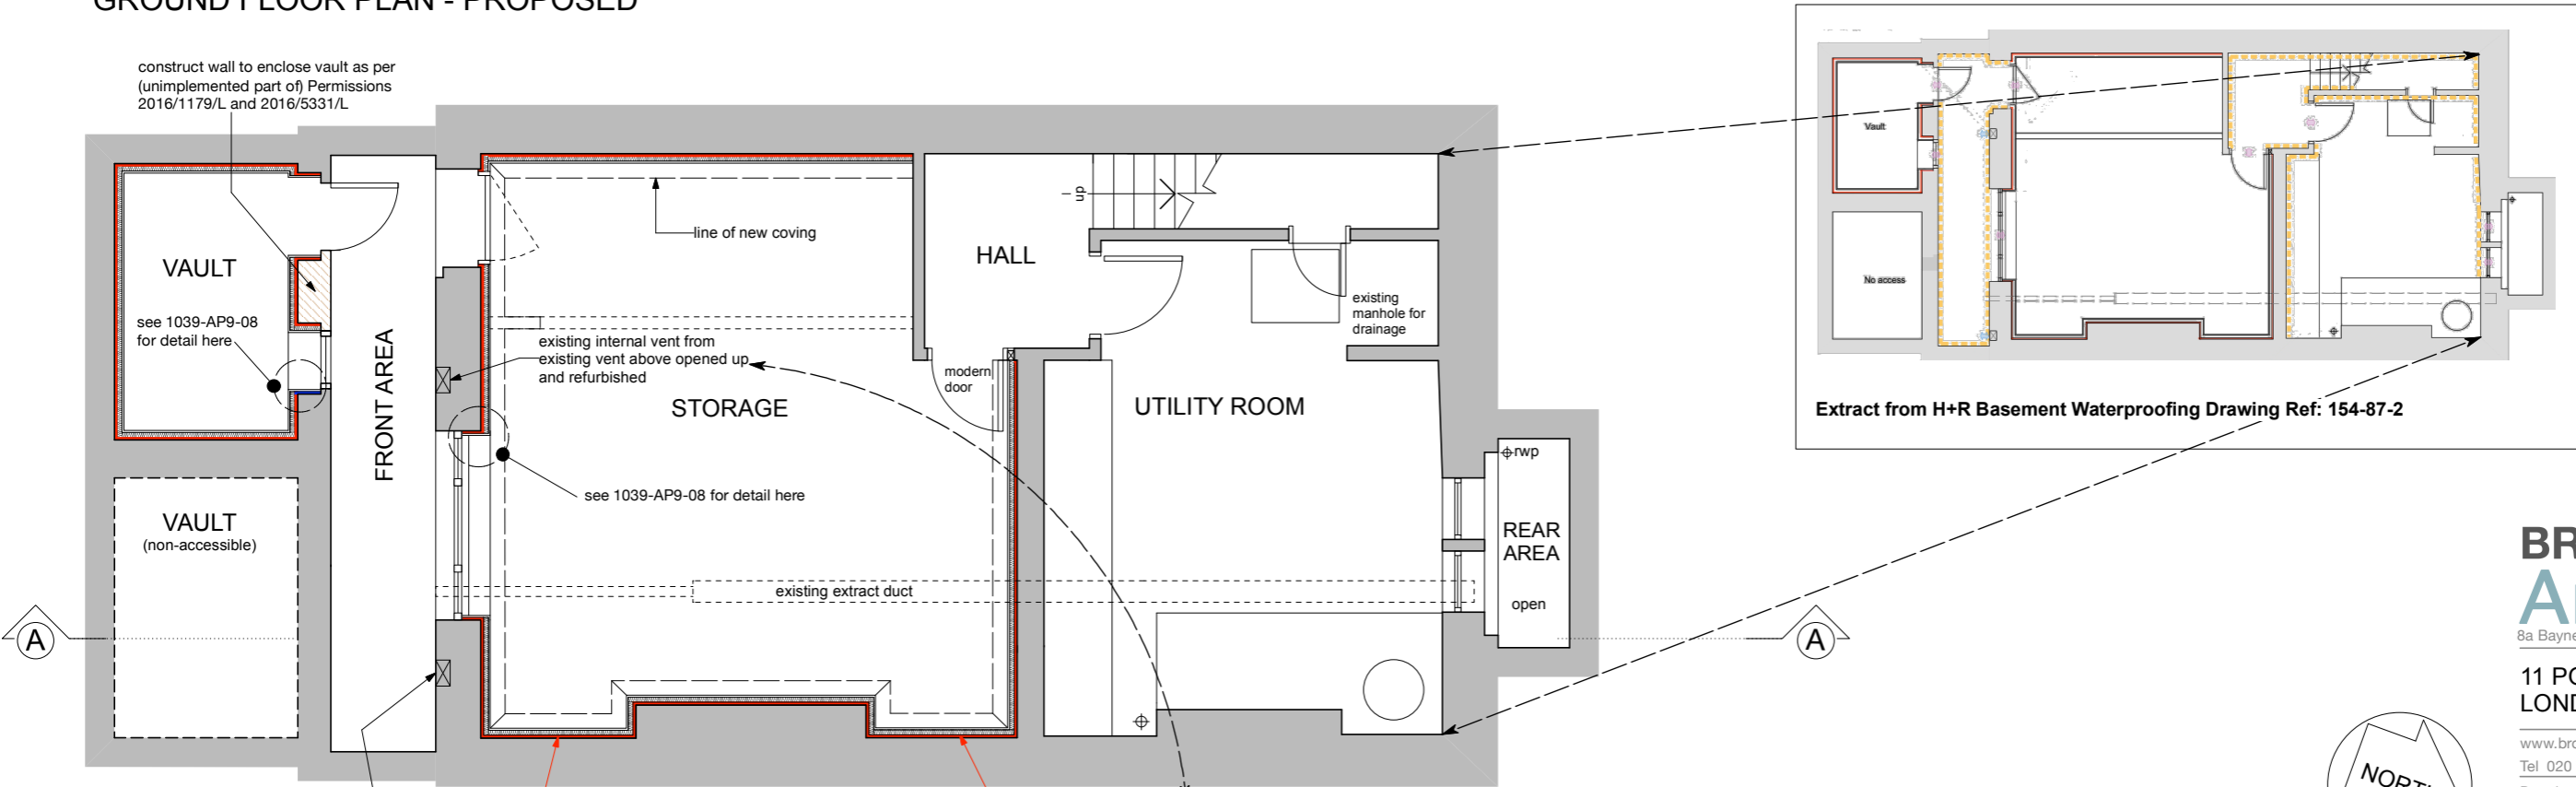

BASEMENT - PROPOSED

new internal vent from new external vent above (Front Elevation see 1039-AP-09)

reversible cavity membrane drainage system detailed as shown on drawing 1039-AP9-08

 

**BROD WIGHT Architects**  
 8a Baynes Mews --- London --- NW3 5BH

11 POND STREET  
 LONDON NW3

www.brodwight.co.uk office@brodwight.co.uk  
 Tel 020 7722 0810 This drawing is copyright

Drawing Title:  
**PROPOSED GROUND FLOOR AND BASEMENT PLANS**

Drawing Ref:  
**1039-AP9-08A**

Date: July 2023 Scale: 1:50 @ A3