


GENERAL NOTES:

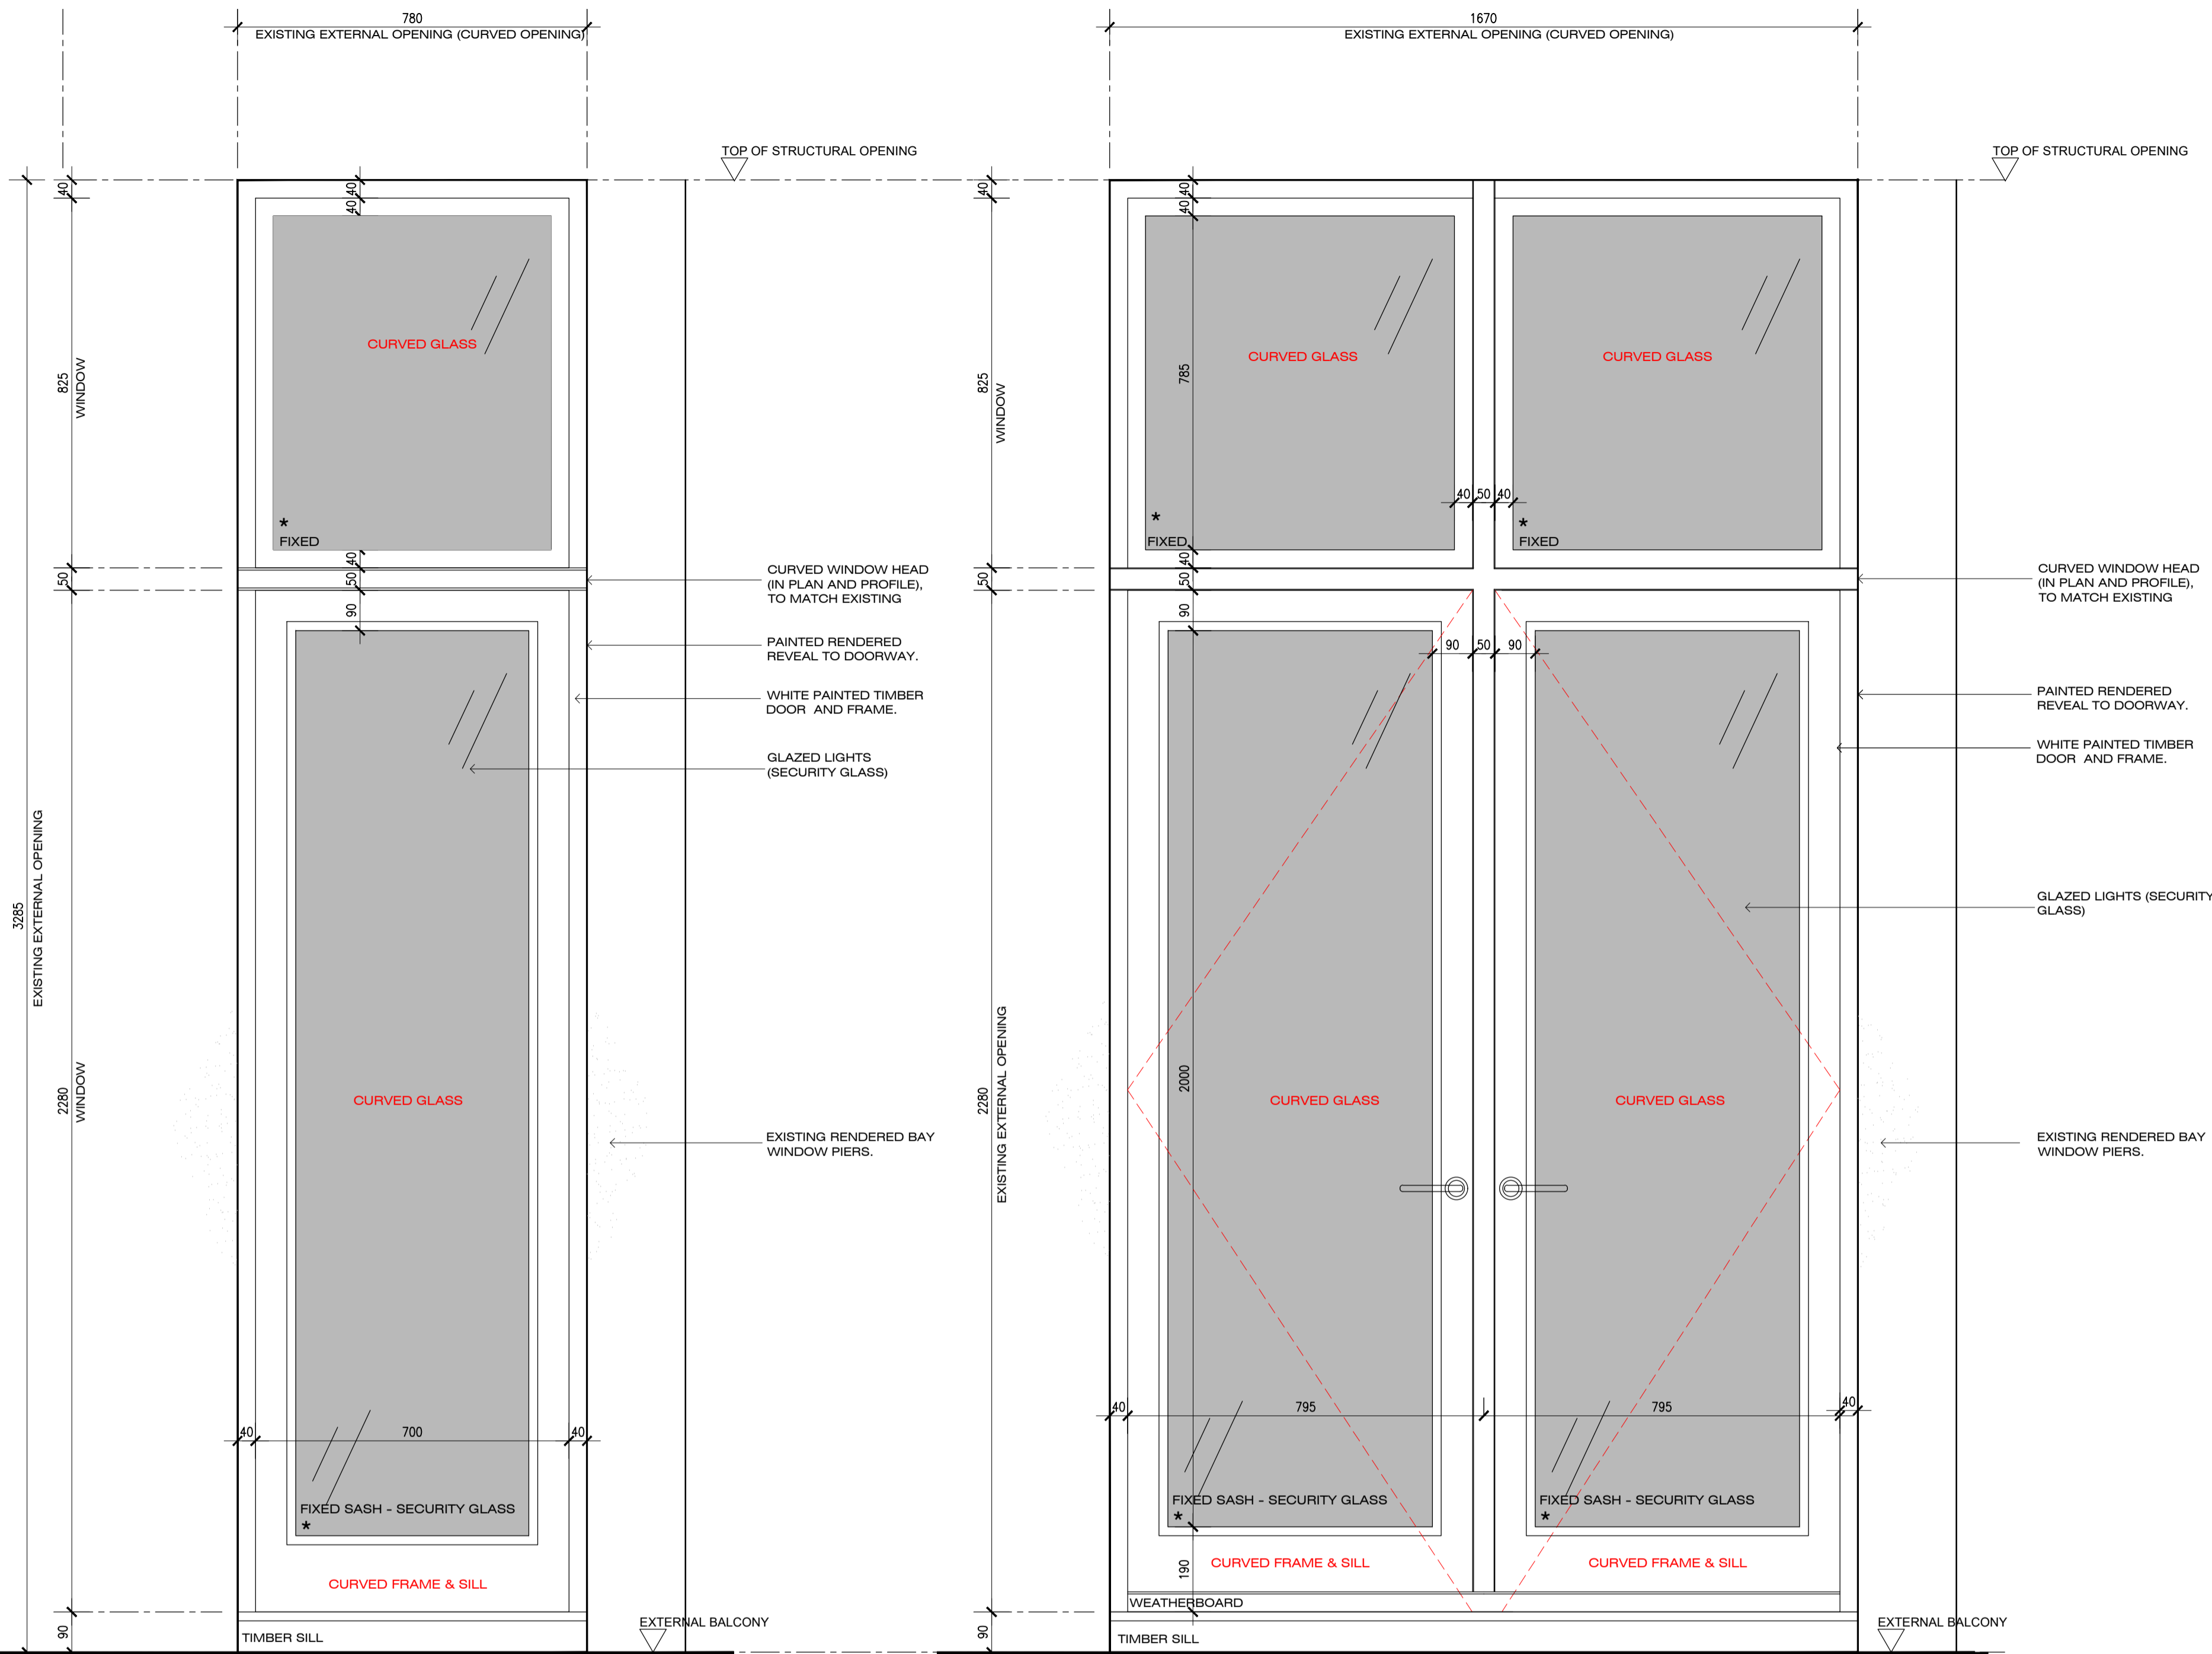


EXTERNAL ELEVATION
W21
SCALE 1:10

EXTERNAL ELEVATION
W22
SCALE 1:10

TYPE	TYPE: W21	TYPE: W22(DOOR)	
LOCATION	UG 8, UG 9 UPPER GROUND, REAR ELEVATION	UG 9, UPPER GROUND, REAR ELEVATION	
DESCRIPTION	BOX SASH TIMBER, DOUBLE GLAZED KITCHEN WINDOW. CURVED DOOR	TIMBER, DOUBLE GLAZED DOUBLE DOOR WITH WINDOW OVER - KITCHEN WINDOW INWARD OPENING - CURVED DOORS	
MATERIAL / COLOUR	TIMBER, PAINTED WHITE	TIMBER, PAINTED WHITE	
NUMBER OF.	2.	1.	
GLASS PERFORMANCE	LOW E DOUBLE GLAZED UNIT, *SECURITY GLASS	LOW E DOUBLE GLAZED UNIT, *SECURITY GLASS	

P2	2023.09.14	WINDOW LOCATION AND CODES REVISED FROM FRONT E.L. TO REAR E.L.	LF
P1	2023.08.10	FIRST ISSUE FOR PLANNING	LF
REV	DATE	AMENDMENT	BY CK

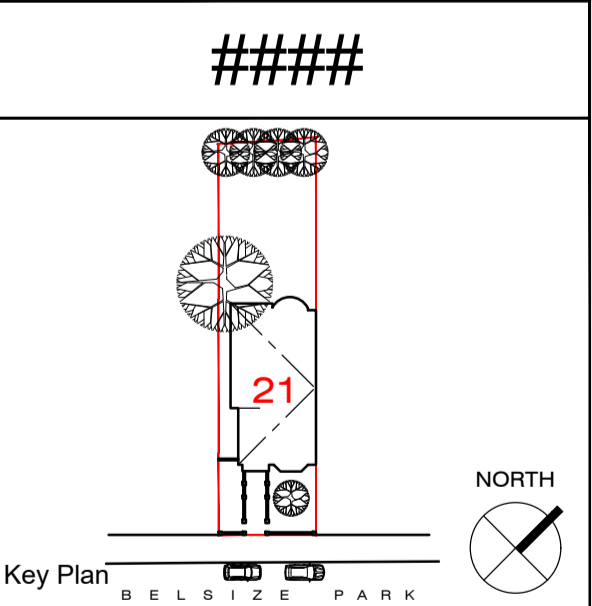

PROJECT:
21 Belsize Park NW3 4DU

TITLE:
Window Schedule
SHEET 10
Upper Ground

Lawrence Foster Architect

12 Cherry Hill London E2E1AZ
Telephone: 0796049772
Email: lawrence@lfa-architect.com
Lawrence Foster Architects Limited
Registered in England and Wales No. 1486782

DRAWN	CHECKED	CREATION DATE	SCALE
If	-	Jul-23	1:10
PROJ No.:	DRAWING No.:	REV. No.:	
2301	1420	P2	