
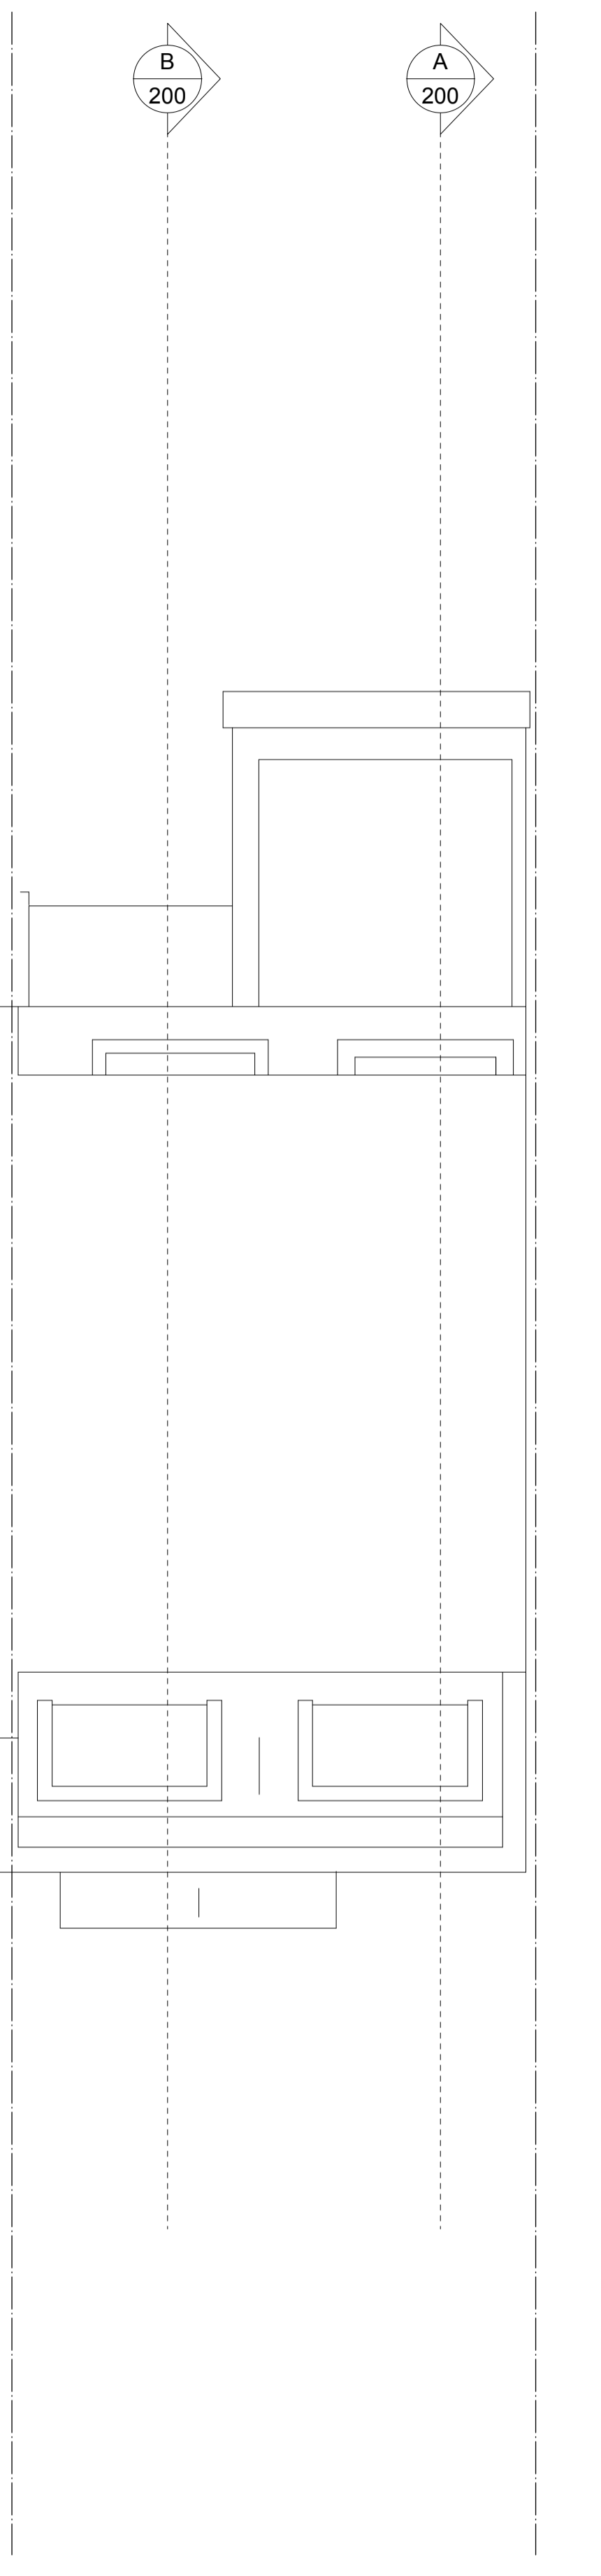
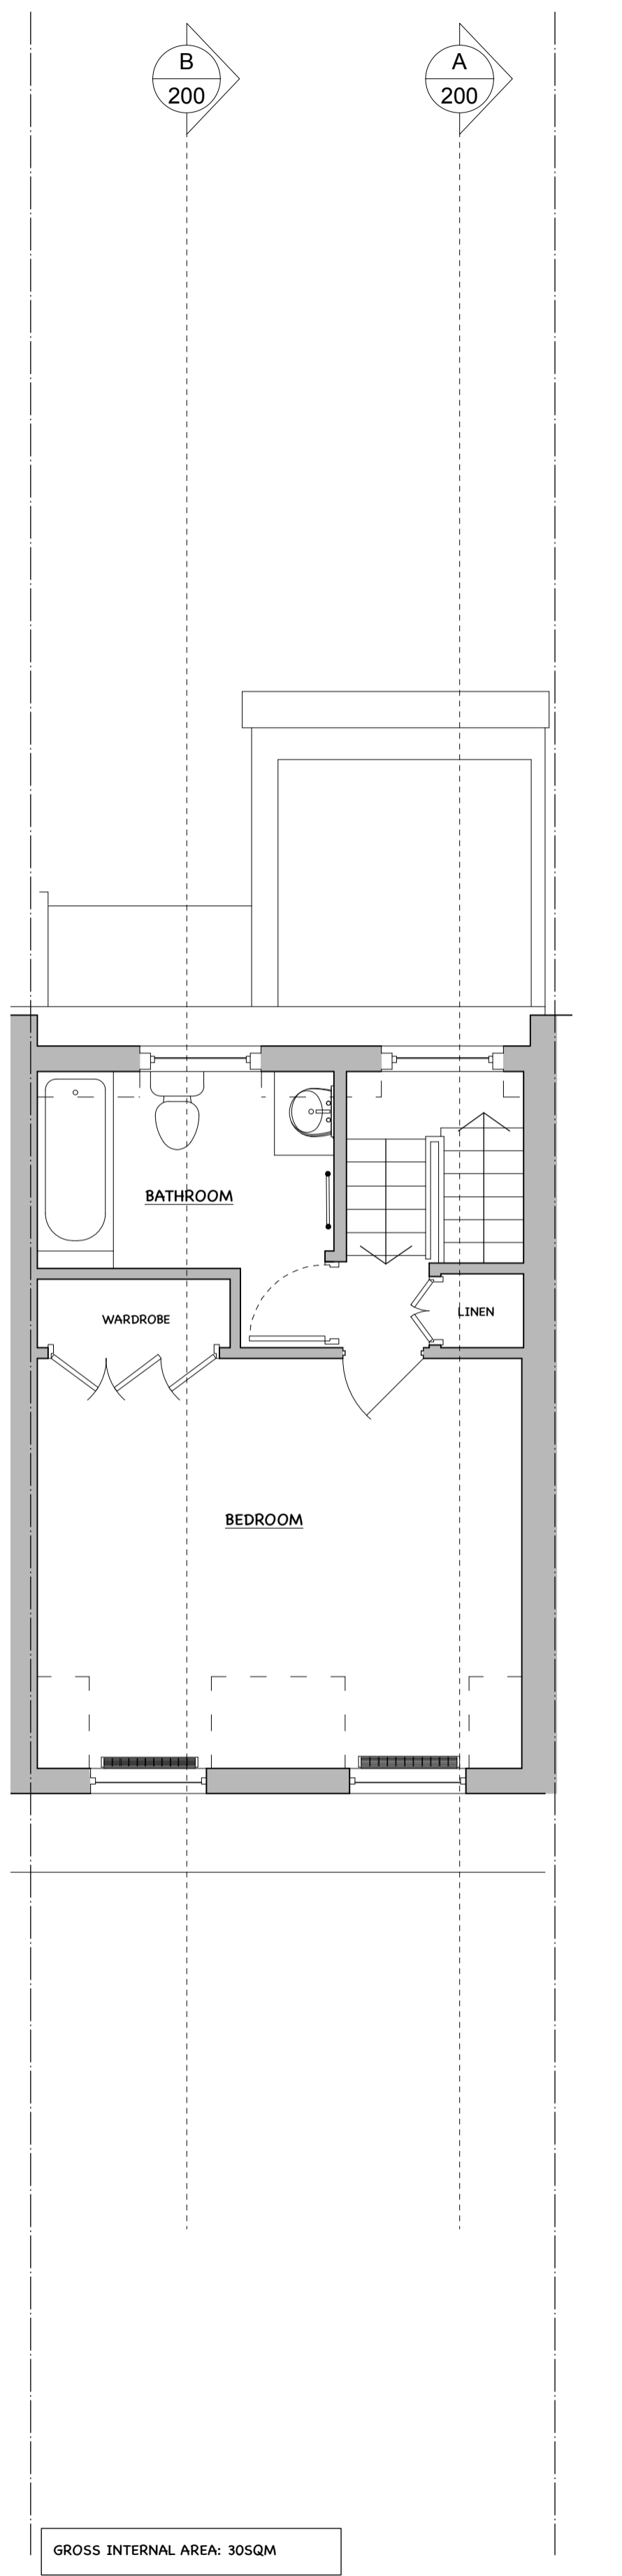
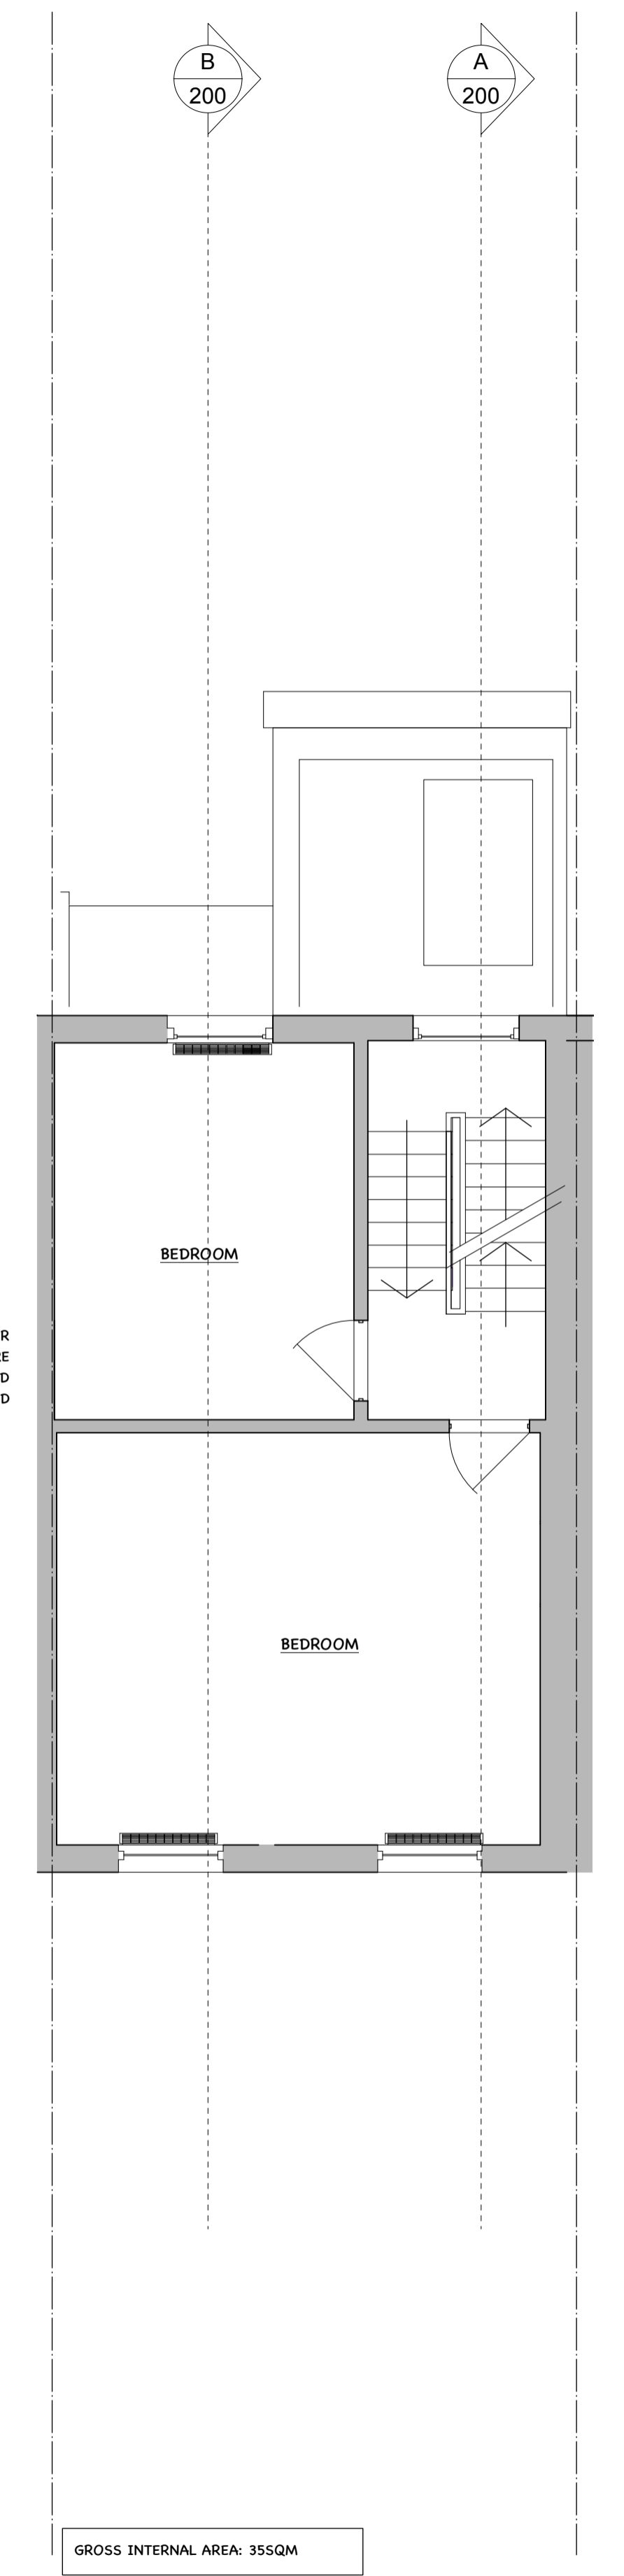
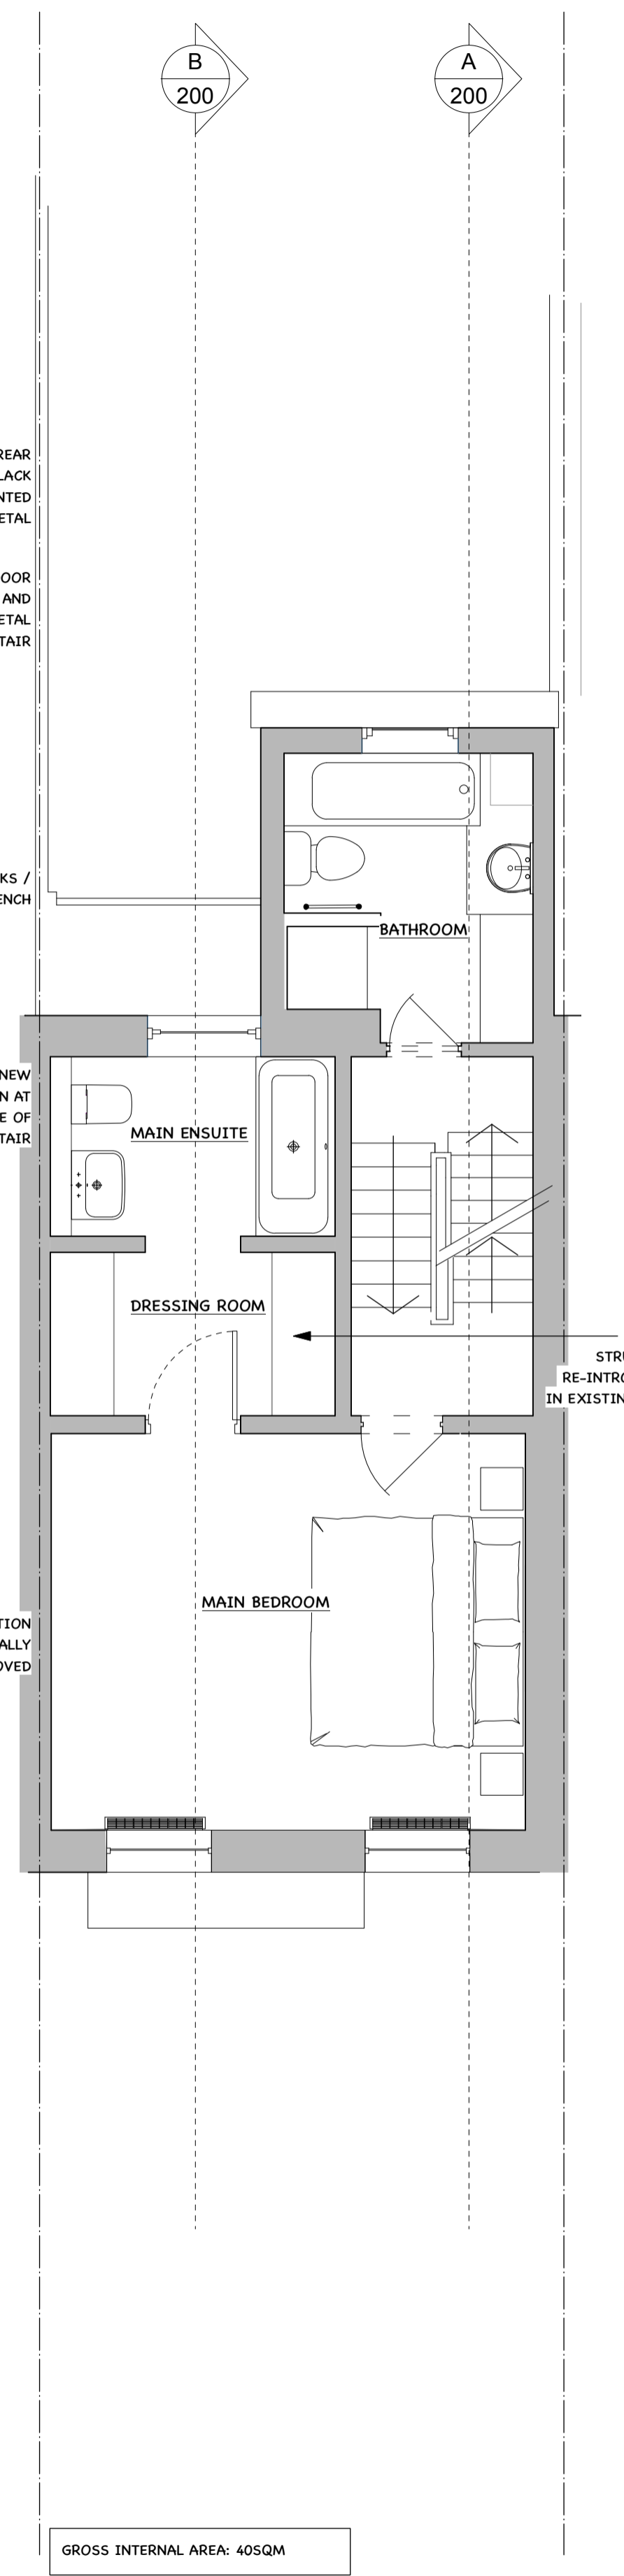
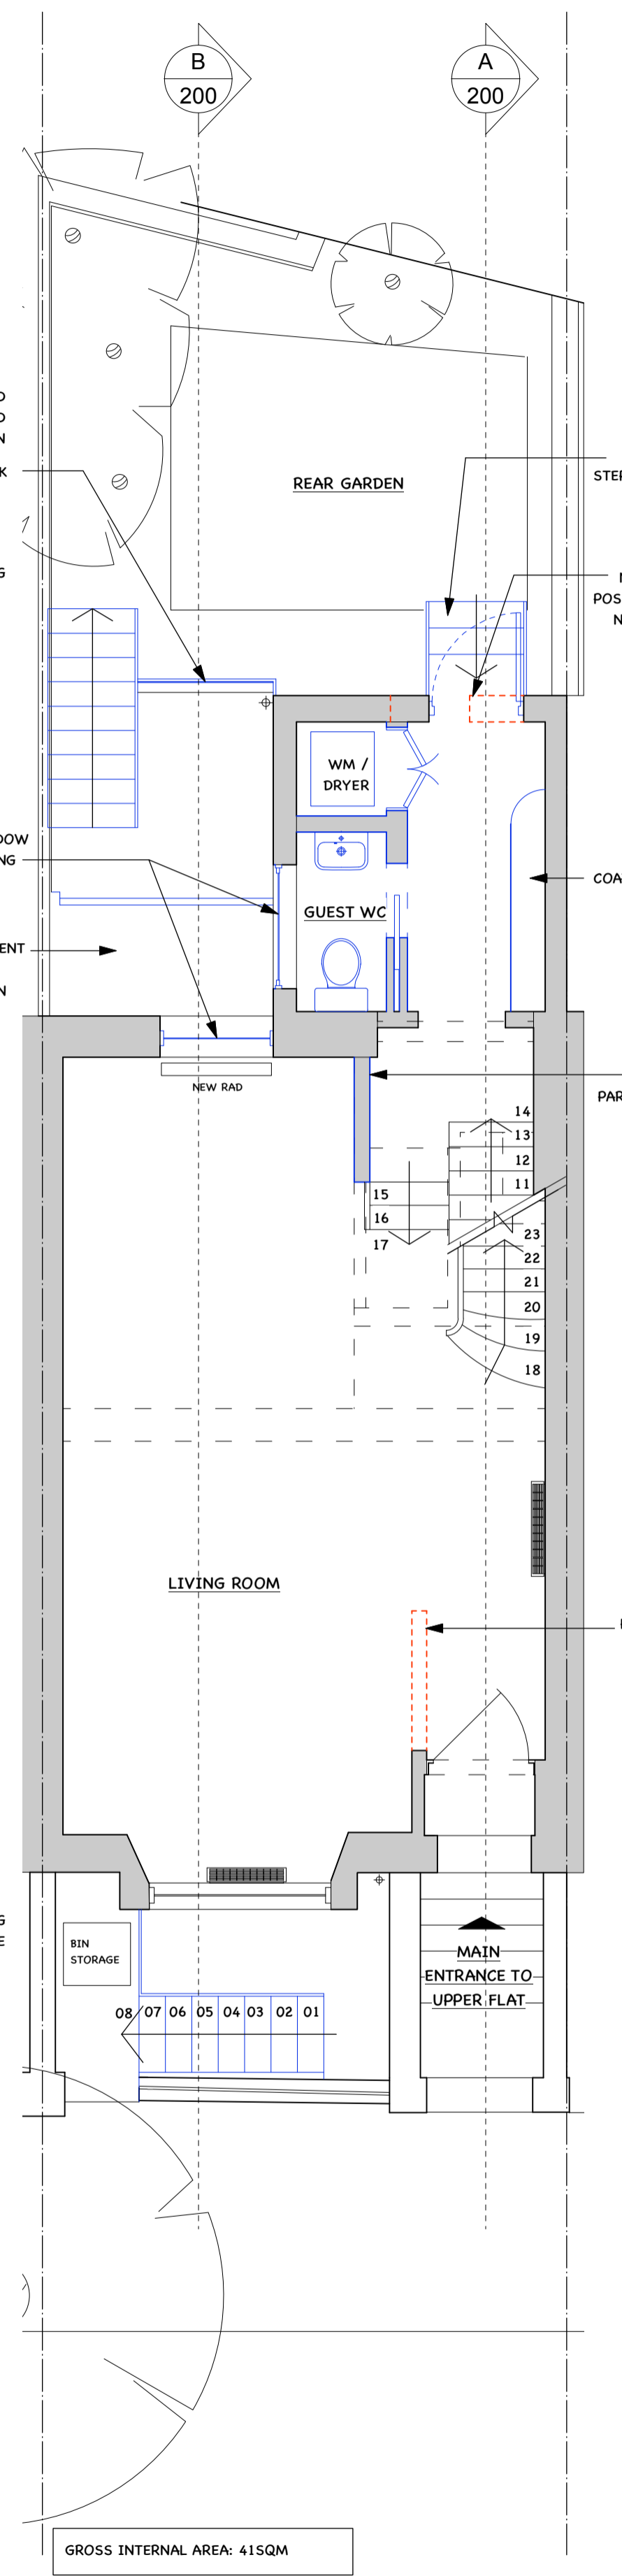


NOTES:

1. DRAWINGS TO BE USED FOR PLANNING PURPOSES ONLY. DO NOT SCALE FROM DRAWINGS. ALL DIMENSIONS TO BE CHECKED ON SITE BEFORE WORK BEGINS.

2. WORKS TO COMPLY WITH ALL RELEVANT BUILDING REGULATIONS AND CODES OF PRACTICE.

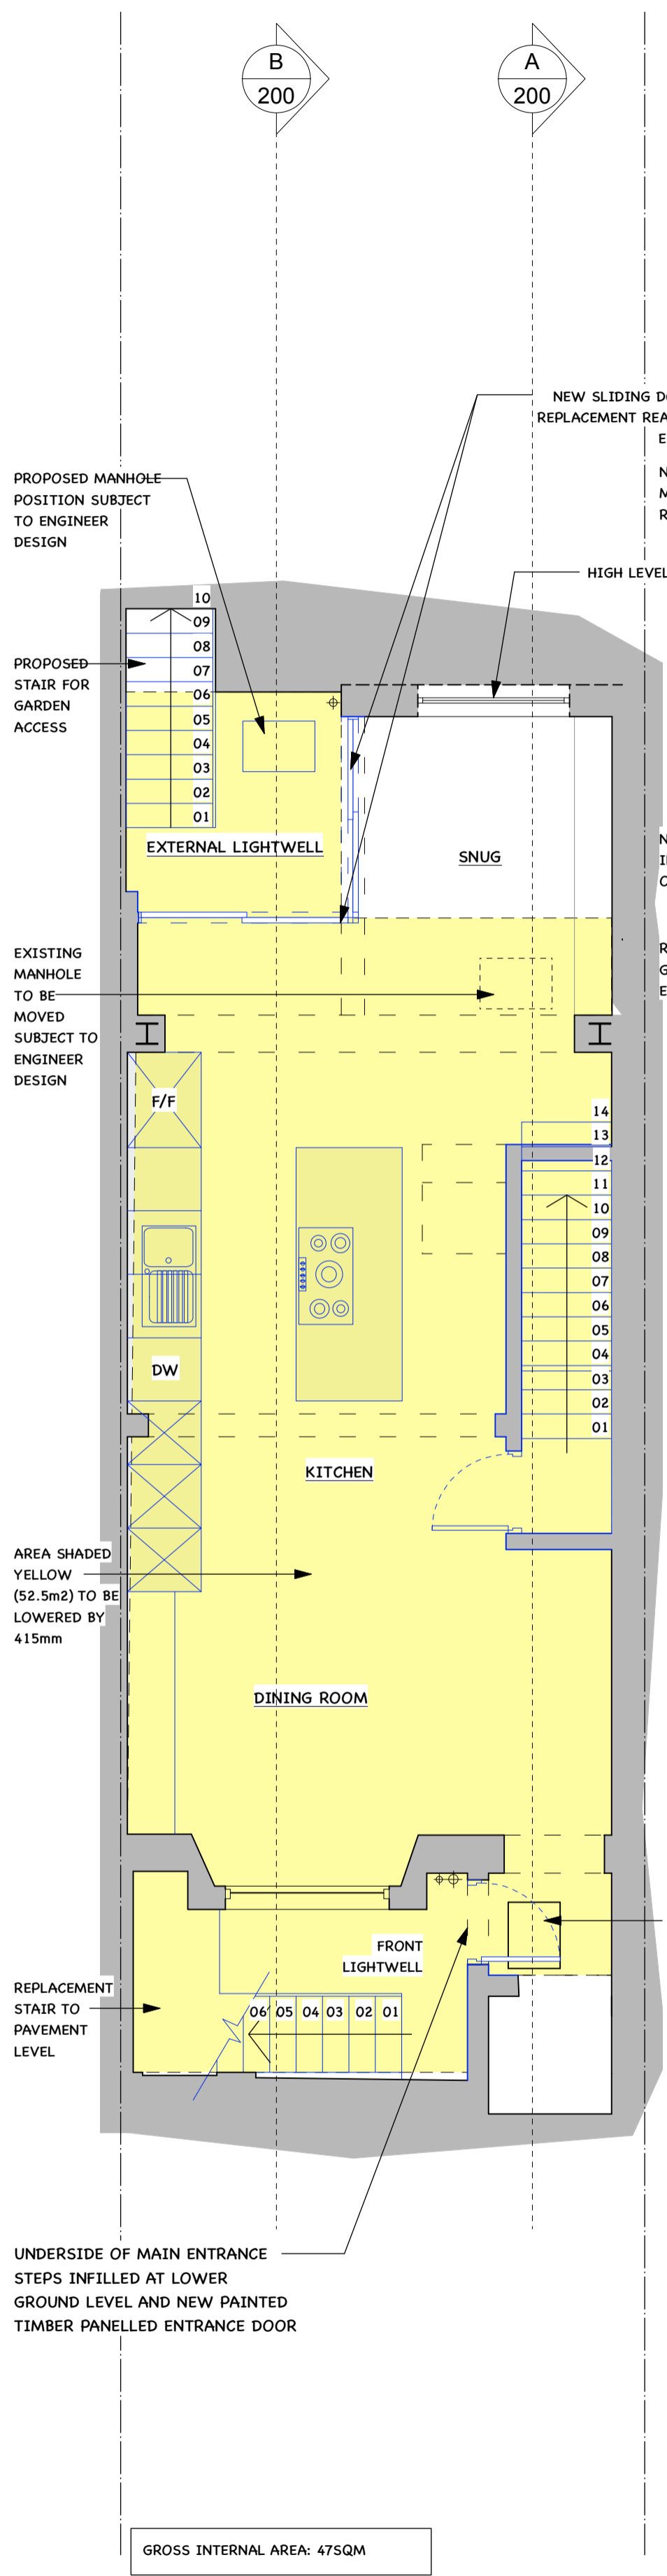

REVISIONS:

B	PLANNING
A	PRE-APP ENQUIRY
*	PRE-APP ENQUIRY

PROJECT:

56 GAYTON ROAD
LONDON
NW3 1TU

DRAWING TITLE:

PROPOSED FLOOR PLANS

SCALE:

AS SHOWN

DATE:

JUNE 2023

FIFE · STUDIO
ARCHITECTURE + DESIGN

T: 07890794580 E: HELEN@FIFESTUDIO.COM

DWG NO.:

56GR-100

REV:

B

PROPOSED LOWER GROUND PLAN
1:50 @ A1 / 1:100 @A3

PROPOSED UPPER GROUND PLAN
1:50 @ A1 / 1:100 @A3

PROPOSED FIRST FLOOR PLAN
1:50 @ A1 / 1:100 @A3

PROPOSED SECOND FLOOR PLAN
1:50 @ A1 / 1:100 @A3

PROPOSED THIRD FLOOR PLAN
1:50 @ A1 / 1:100 @A3

PROPOSED ROOF PLAN
1:50 @ A1 / 1:100 @A3

