
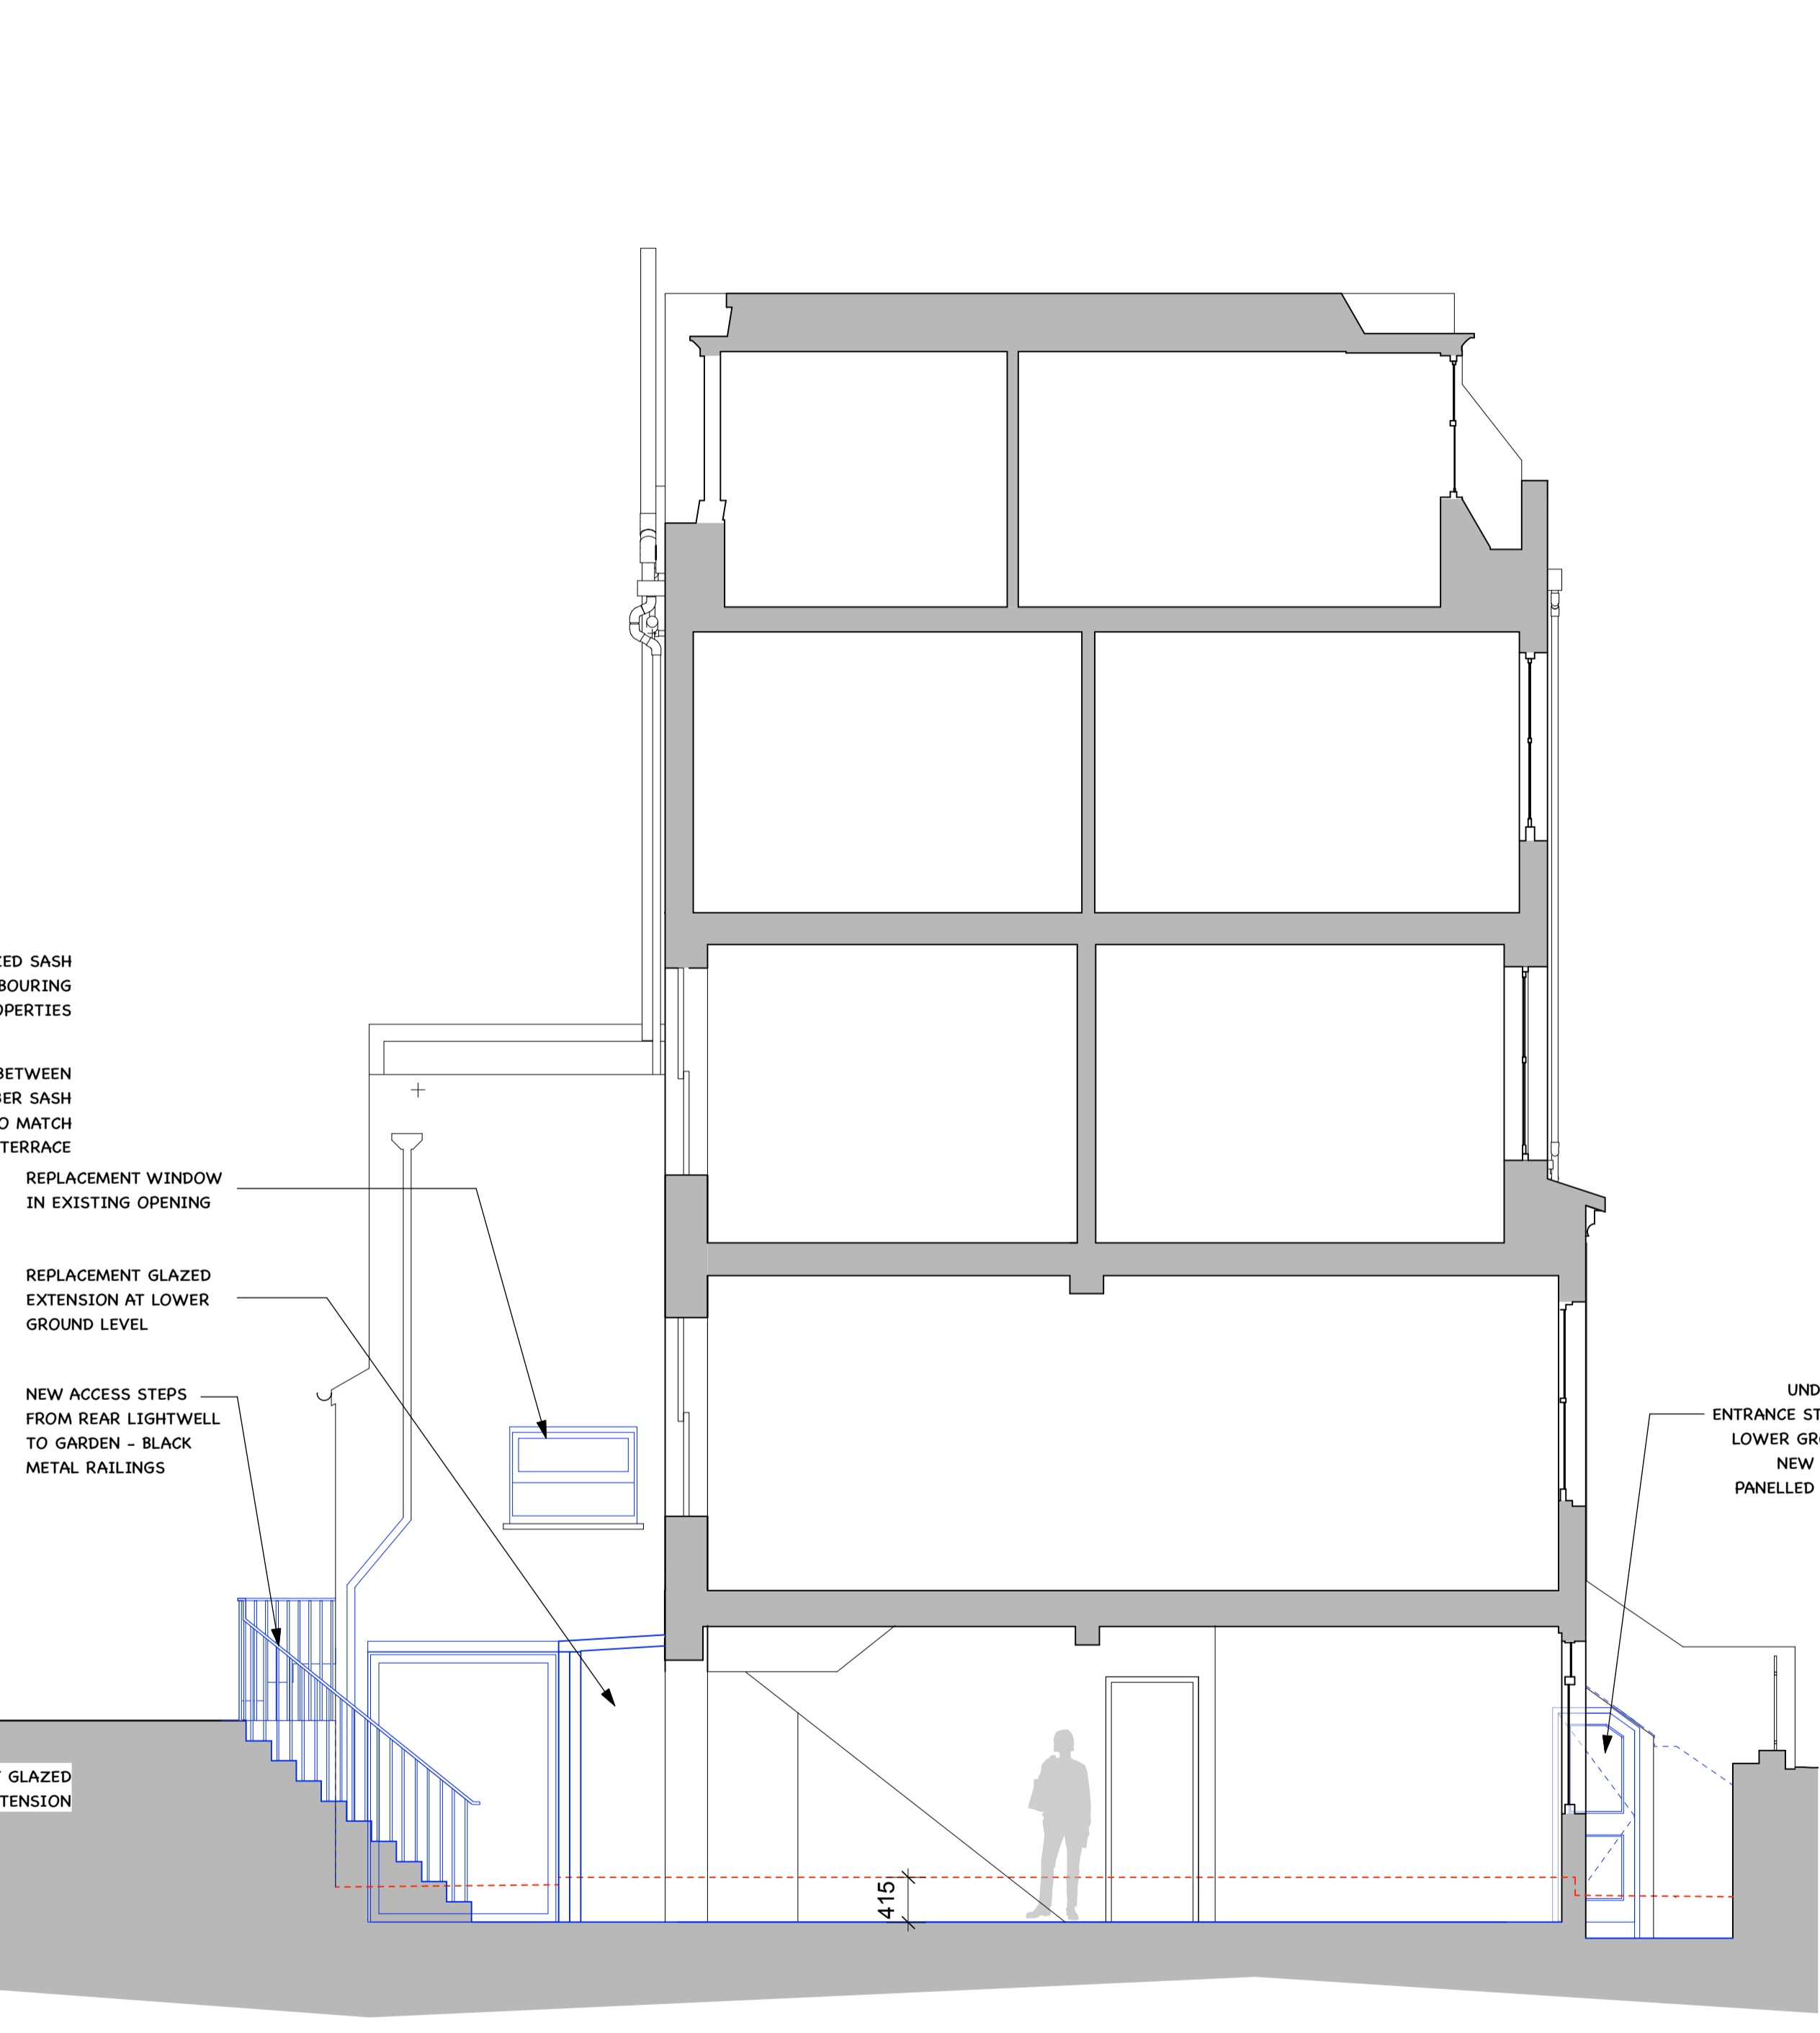
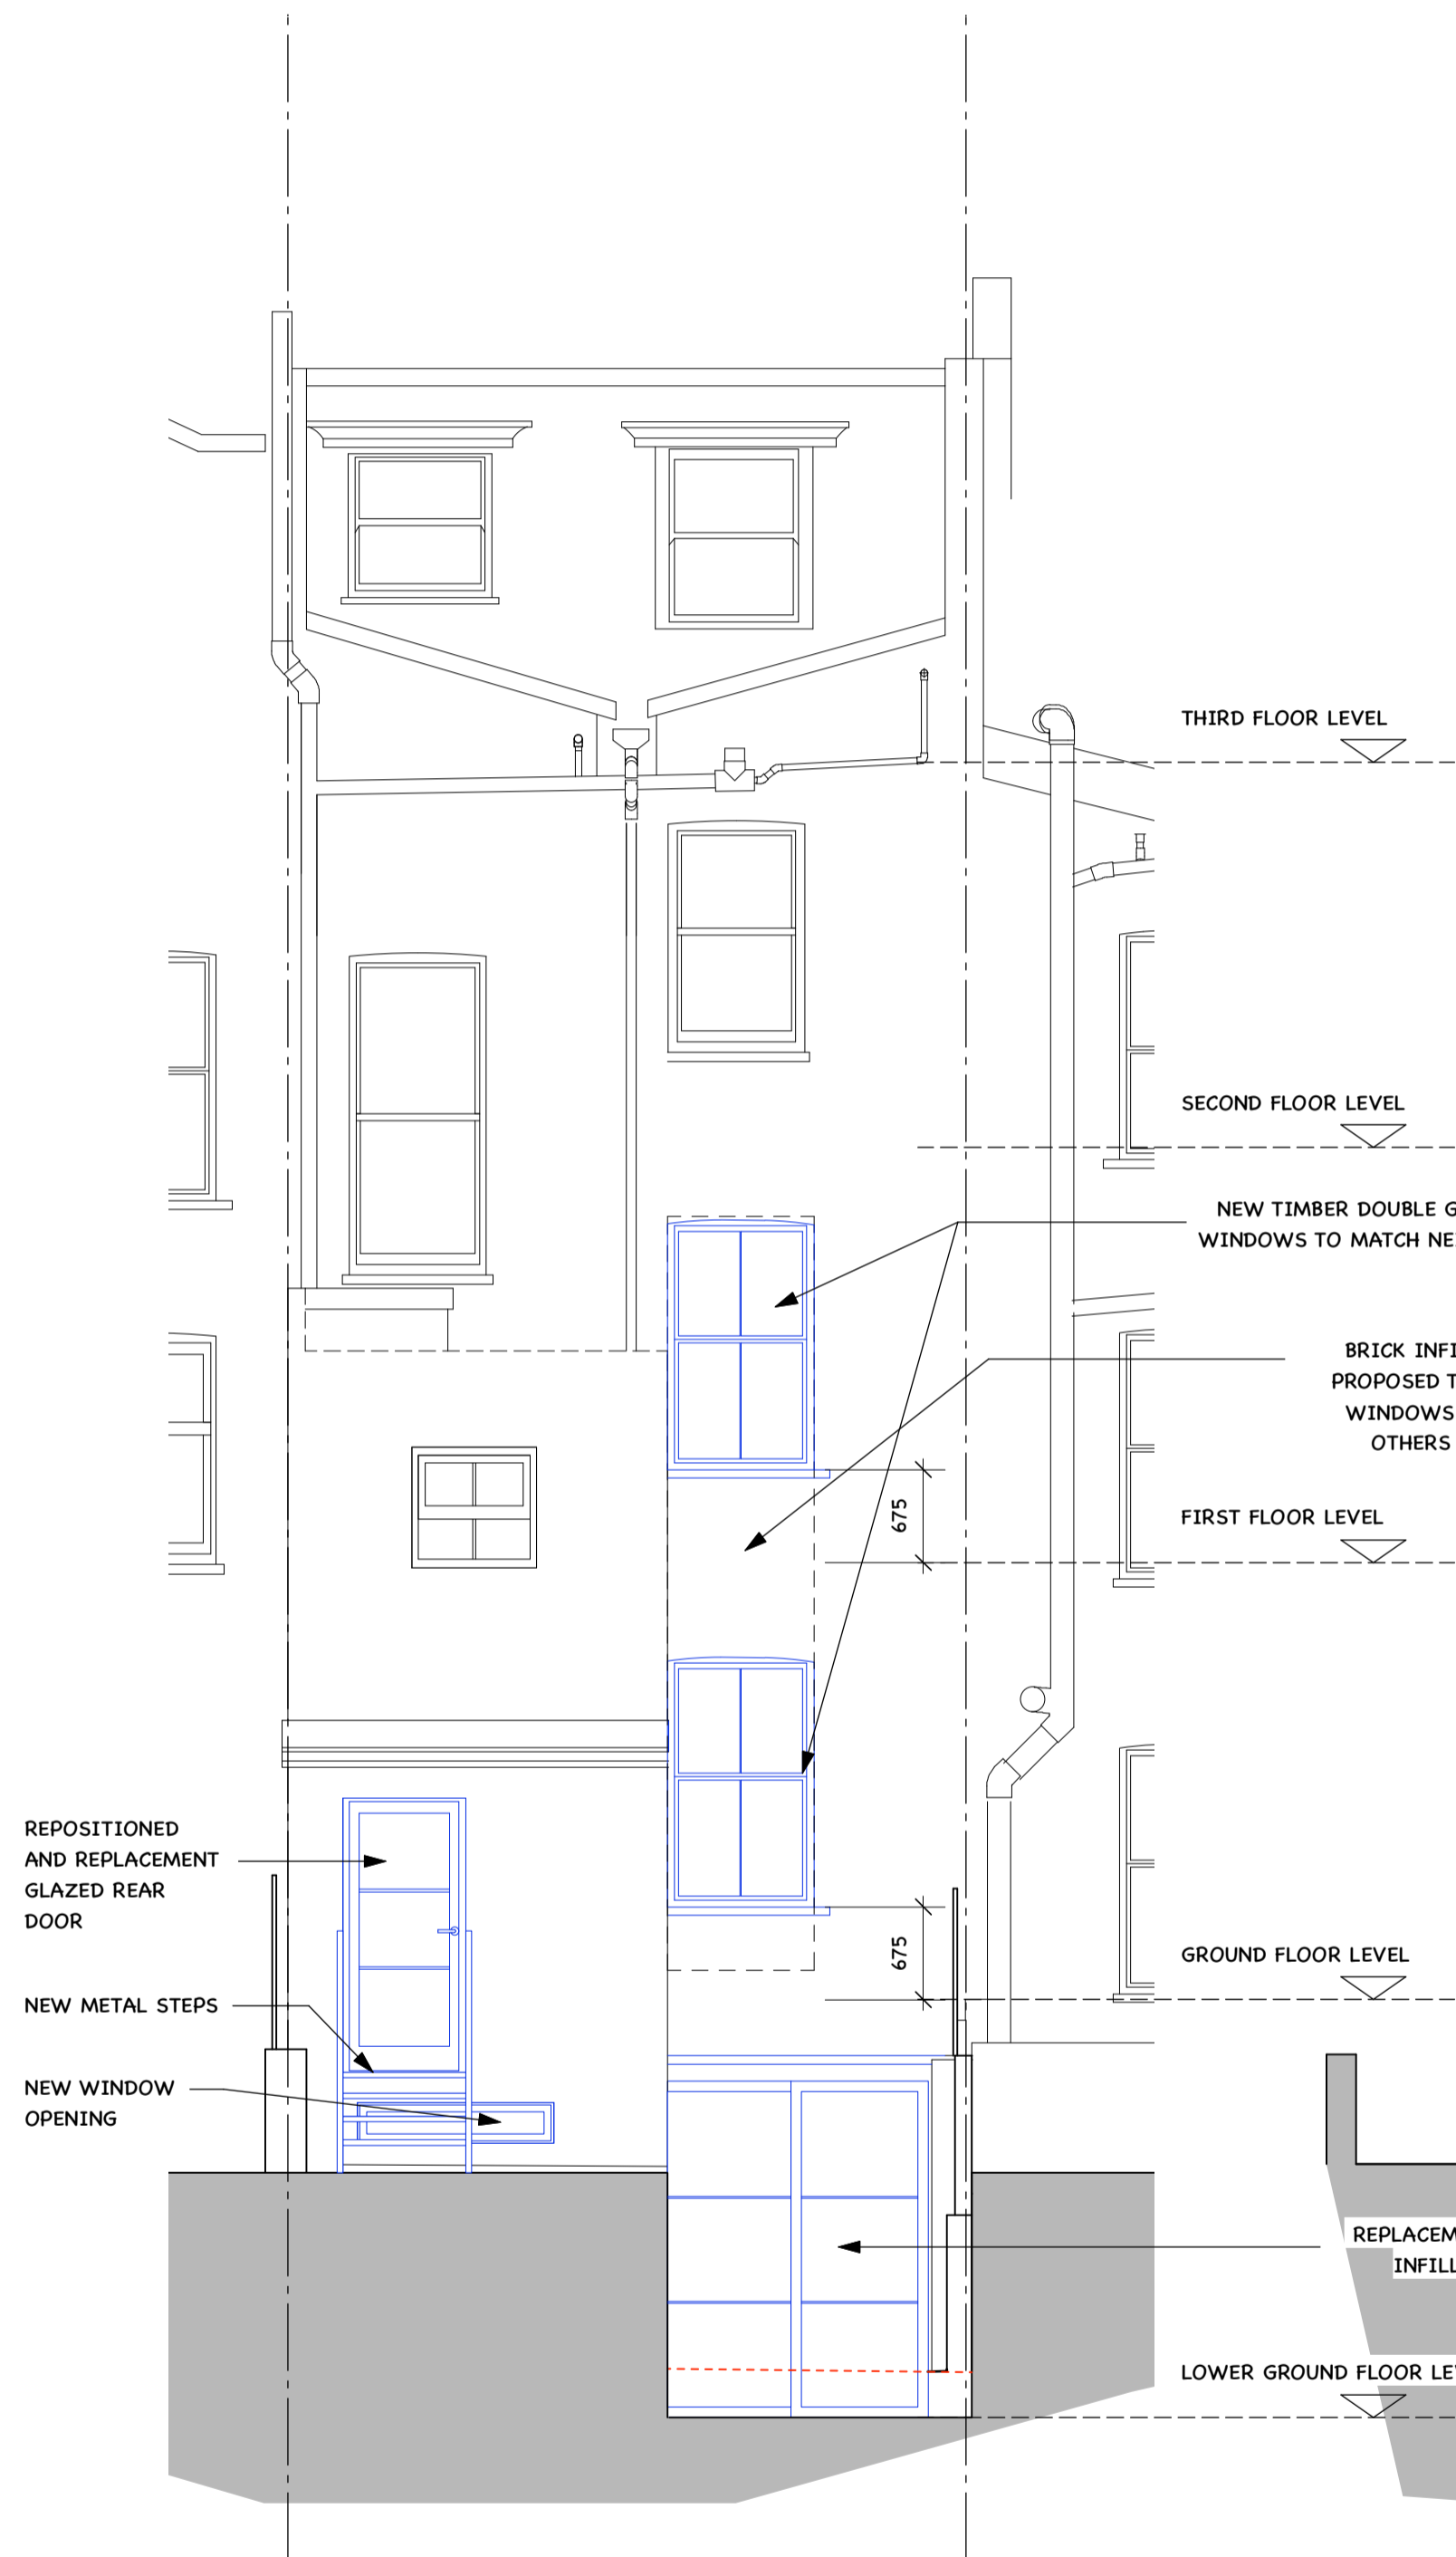


NOTES:

1. DRAWINGS TO BE USED FOR PLANNING PURPOSES ONLY. DO NOT SCALE FROM DRAWINGS. ALL DIMENSIONS TO BE CHECKED ON SITE BEFORE WORK BEGINS.

2. WORKS TO COMPLY WITH ALL RELEVANT BUILDING REGULATIONS AND CODES OF PRACTICE.

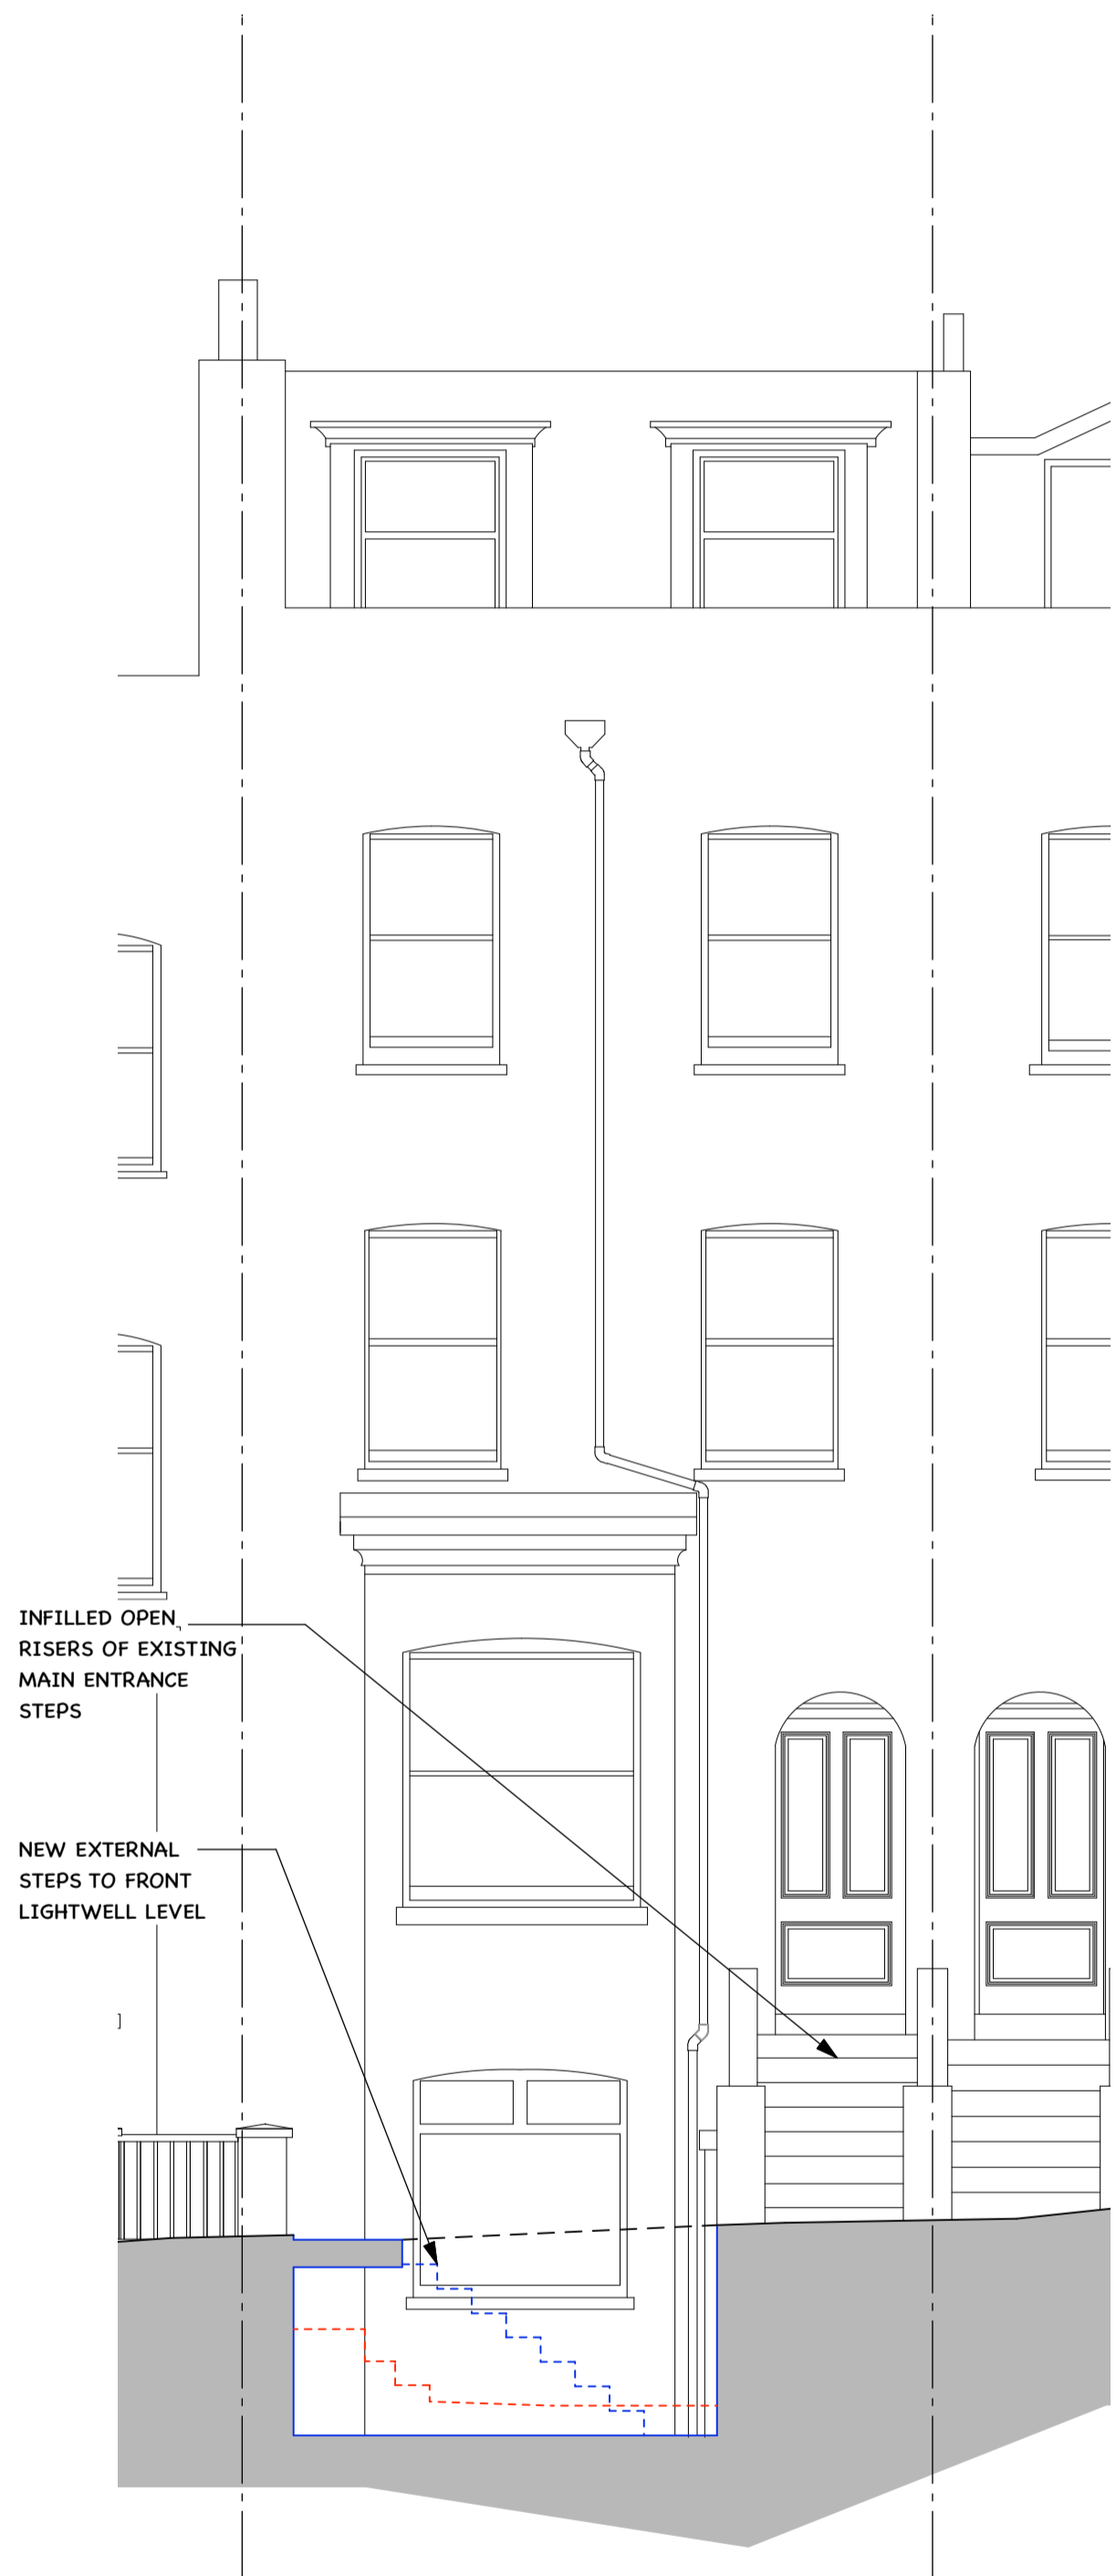

PROPOSED FRONT ELEVATION
1:50 @ A1 / 1:100 @A3



PROPOSED REAR ELEVATION
1:50 @ A1 / 1:100 @A3



PROPOSED SIDE ELEVATION B-B
1:50 @ A1 / 1:100 @A3



REVISIONS:

B	PLANNING
A	PRE-APP ENQUIRY
*	PRE-APP ENQUIRY

PROJECT:

56 GAYTON ROAD
LONDON
NW3 1TU

DRAWING TITLE:

PROPOSED ELEVATIONS

SCALE:

AS SHOWN

DATE:

JUNE 2023

FIFE · STUDIO
ARCHITECTURE + DESIGN

T: 07890794580 E: HELEN@FIFESTUDIO.COM

DWG NO.:

56GR-200

REV:

B