




**EX01 Existing Front Elevation**  
Scale 1:500(A1), 1:100(B3)



**GE01 Proposed Front Elevation**  
Scale 1:500(A1), 1:100(B3)

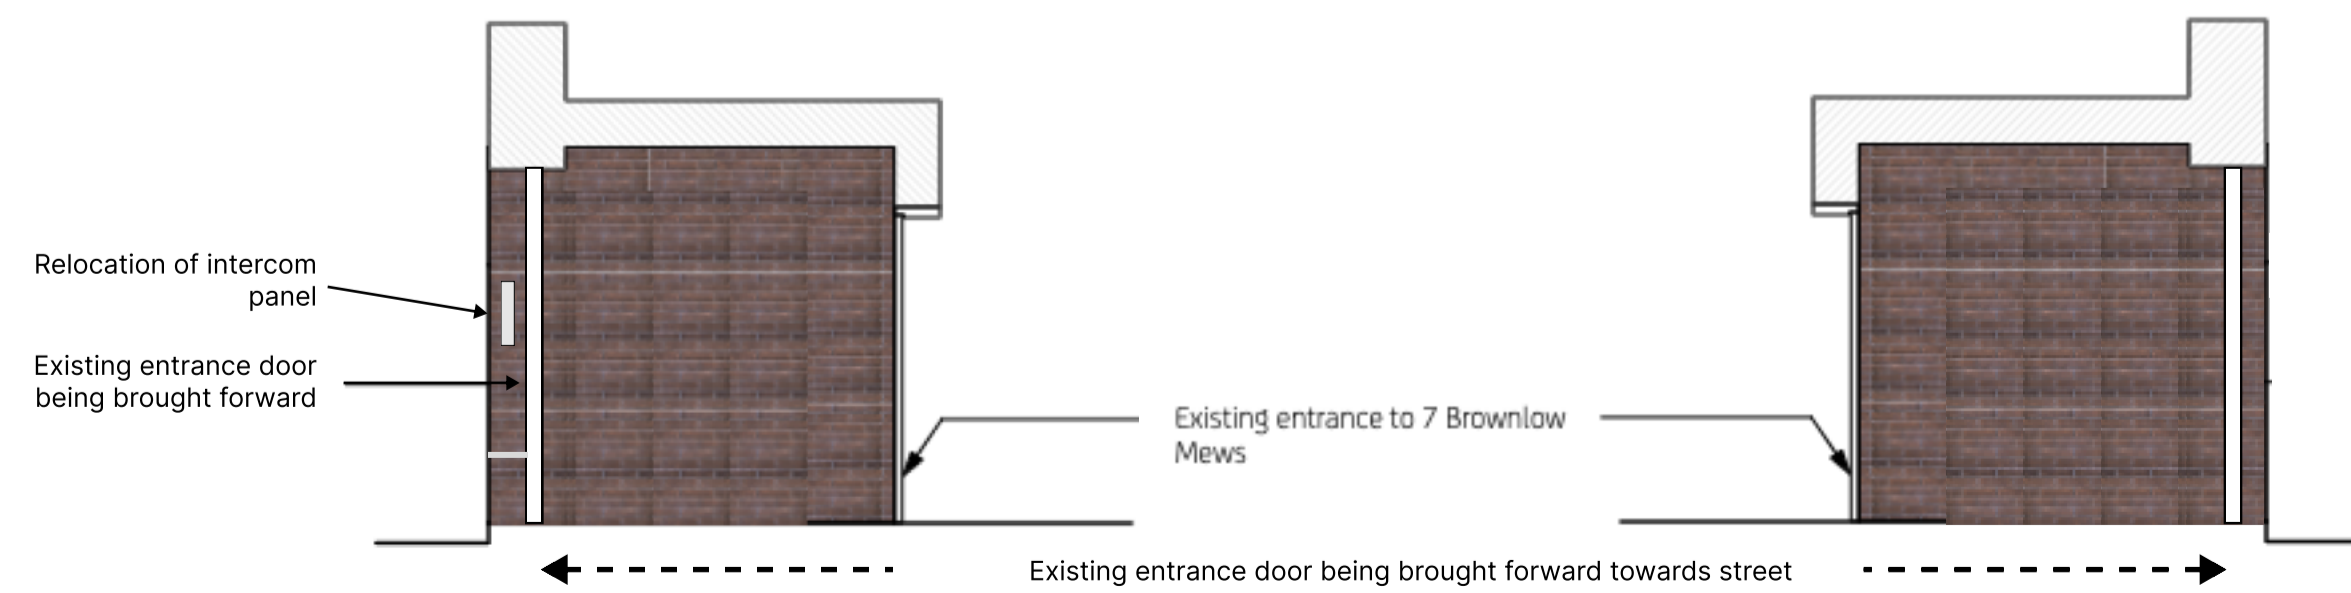

**GE02 Proposed Front Elevation**  
Scale 1:500(A1), 1:100(B3)