


1 South Elevation

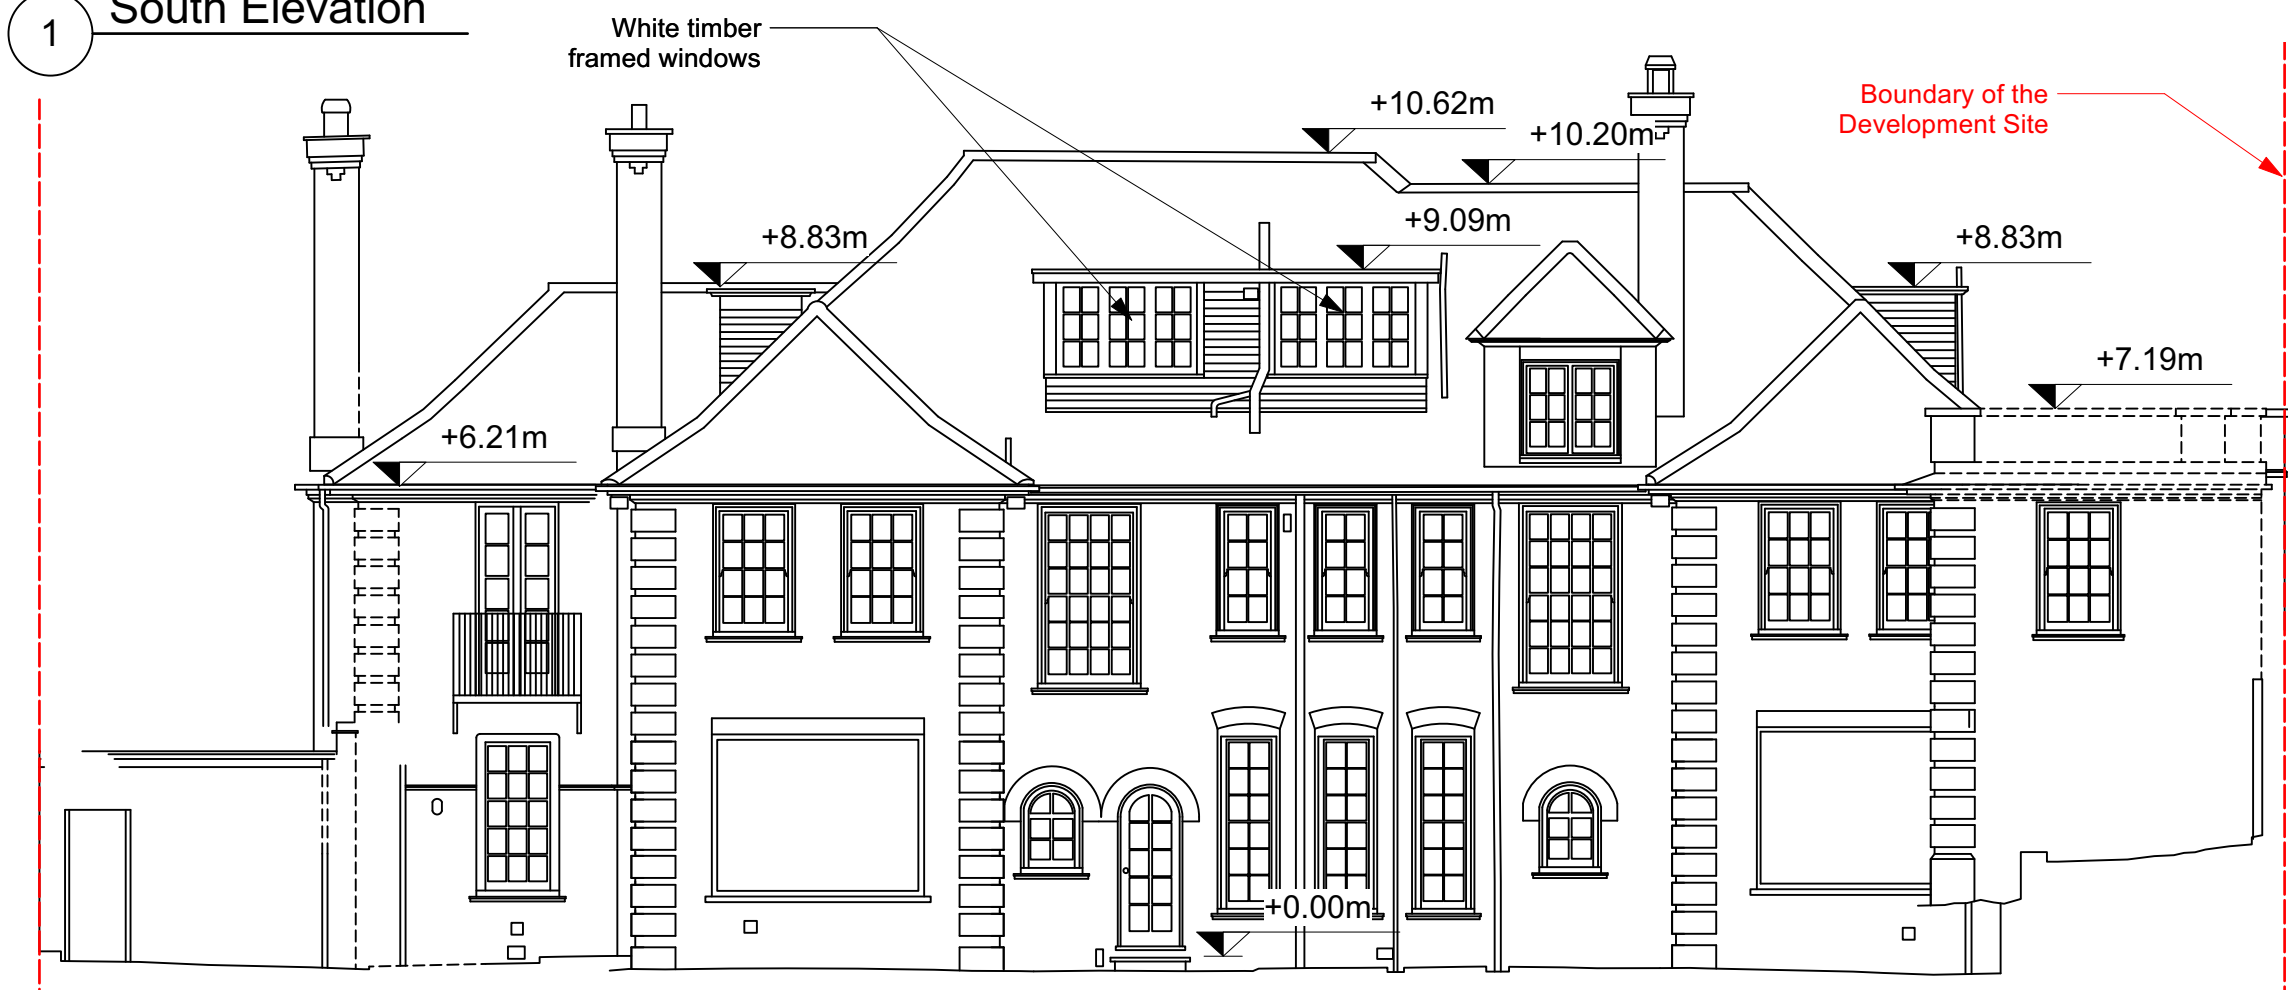

2 North Elevation



PLANNING

Project:
Refurbishment of existing rear and side dormer windows, new oculus in front façade pediment, internal renovation.

Premises:
11 Greenaway Gardens
London NW3 7DH

Applicant:
Bahman & Roya Irvani

Architect:
Boito Sarno Architects
www.boitosarno.com

Drawing Title:
South & North Elevations - Existing

Scale: 1:100@A3 Date: September 2023

Drawing Number :
GREE-03P-300

REV:
1