


1 South Elevation

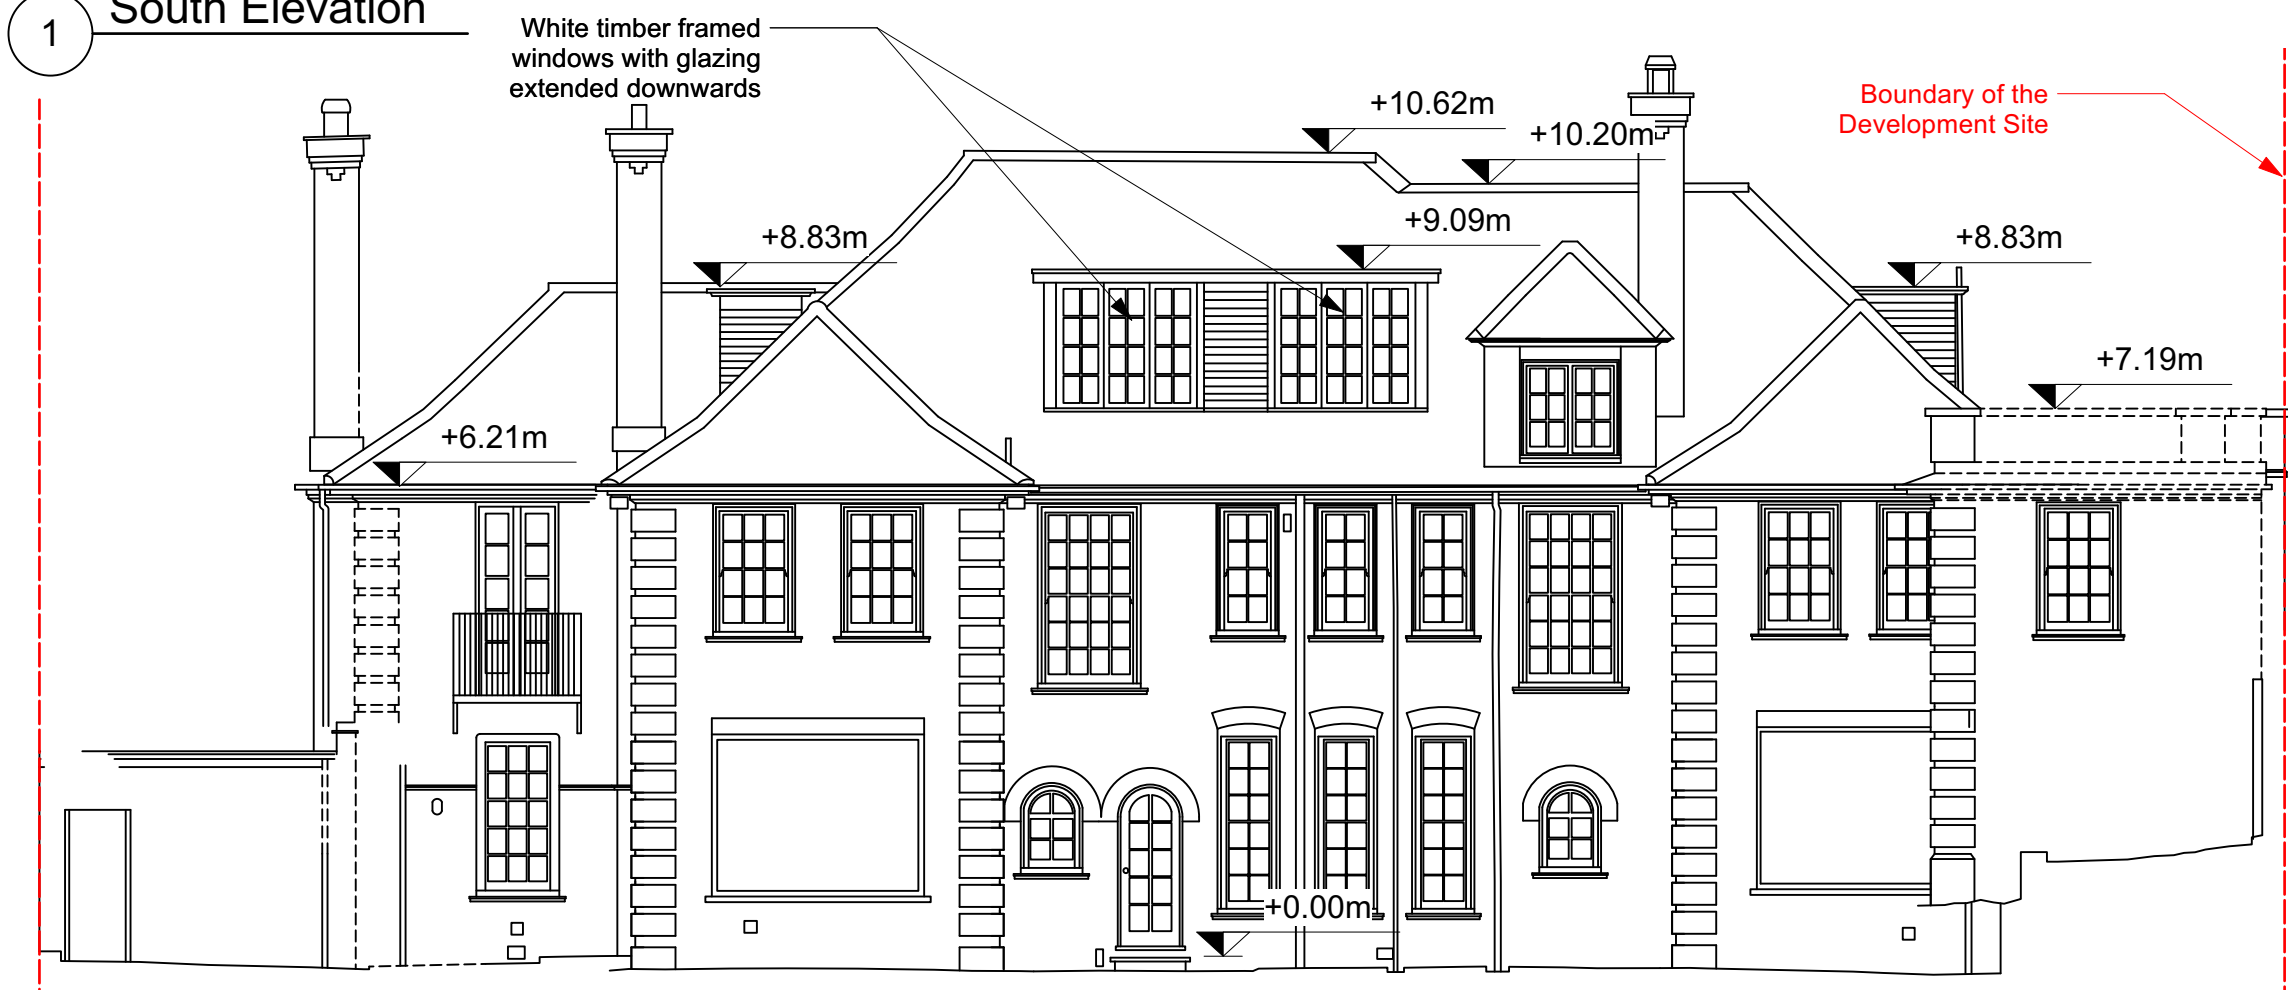

2 North Elevation



**PLANNING**

**Project:**  
Refurbishment of existing rear and side dormer windows, new oculus in front façade pediment, internal renovation.

**Premises:**  
11 Greenaway Gardens  
London NW3 7DH

**Applicant:**  
Bahman & Roya Irvani

**Architect:**  
Boito Sarno Architects  
www.boitosarno.com

Drawing Title:  
**South & North  
Elevations - Proposed**

Scale: 1:100@A3      Date: September 2023

Drawing Number :  
**GREE-03P-301**

REV:  
1